

DO NOT SCALE IF IN DOUBT ASK

BAY AND BASIN
LEISURE CENTRE
DP 862697

801
DP 1022286

ENVIRONMENTAL



NSW GOVERNMENT
Planning

Issued under the Environmental Planning and Assessment Act 1979

Approved Section 75W Modification Application

No. MOD 5 granted on the 18 Nov 2013

in respect to MP 06-0025

Signed [Signature]

Sheet No. 15 of 16



LEGEND

— EXISTING KERB


— PROPOSED KERB

0 20
SCALE 1:400

REV	DATE	BY	APP.	DETAILS	DRAWING STATUS			SCALE: (on A1 Original) 1:400 HEIGHT DATUM AHD	 Cardno Forbes Rigby 278 KEIRA STREET, WOLLONGONG, NSW 2500 Ph: (02) 4228 4133 Facsimile: (02) 4228 6811 ACN 003 936 981 This drawing is subject to COPYRIGHT. It remains the property of Forbes Rigby Pty Ltd	PROJECT TITLE		DRAWING TITLE					
					DESIGN BY	AMW	25/06/13			VINCENTIA DISTRICT CENTRE		BBLC ACCESS					
					DRAWN BY	AMW	26/06/13			EXTERNAL ROAD UPGRADES		CONCEPT PLAN					
					DRAFTING CHECK												
					DESIGN CHECK												
					FINAL APPROVAL												
					FOR INFORMATION												
														Project No.	Com No.	Drawing No.	REV
														104016	52	1000	1

File Plotted: U:\2014\104-016-52 - MAK - BAYSWOOD - WOOL RD DETAILED DESIGN\DRAWING\BUILD\52001 - BBLC ACCESS AND CARPARK OPTIONS PLAN.DWG
August 16, 2010 9:57:01 a.m.
User: x.mclure-500 Data.DWG

DO NOT SCALE IF IN DOUBT ASK

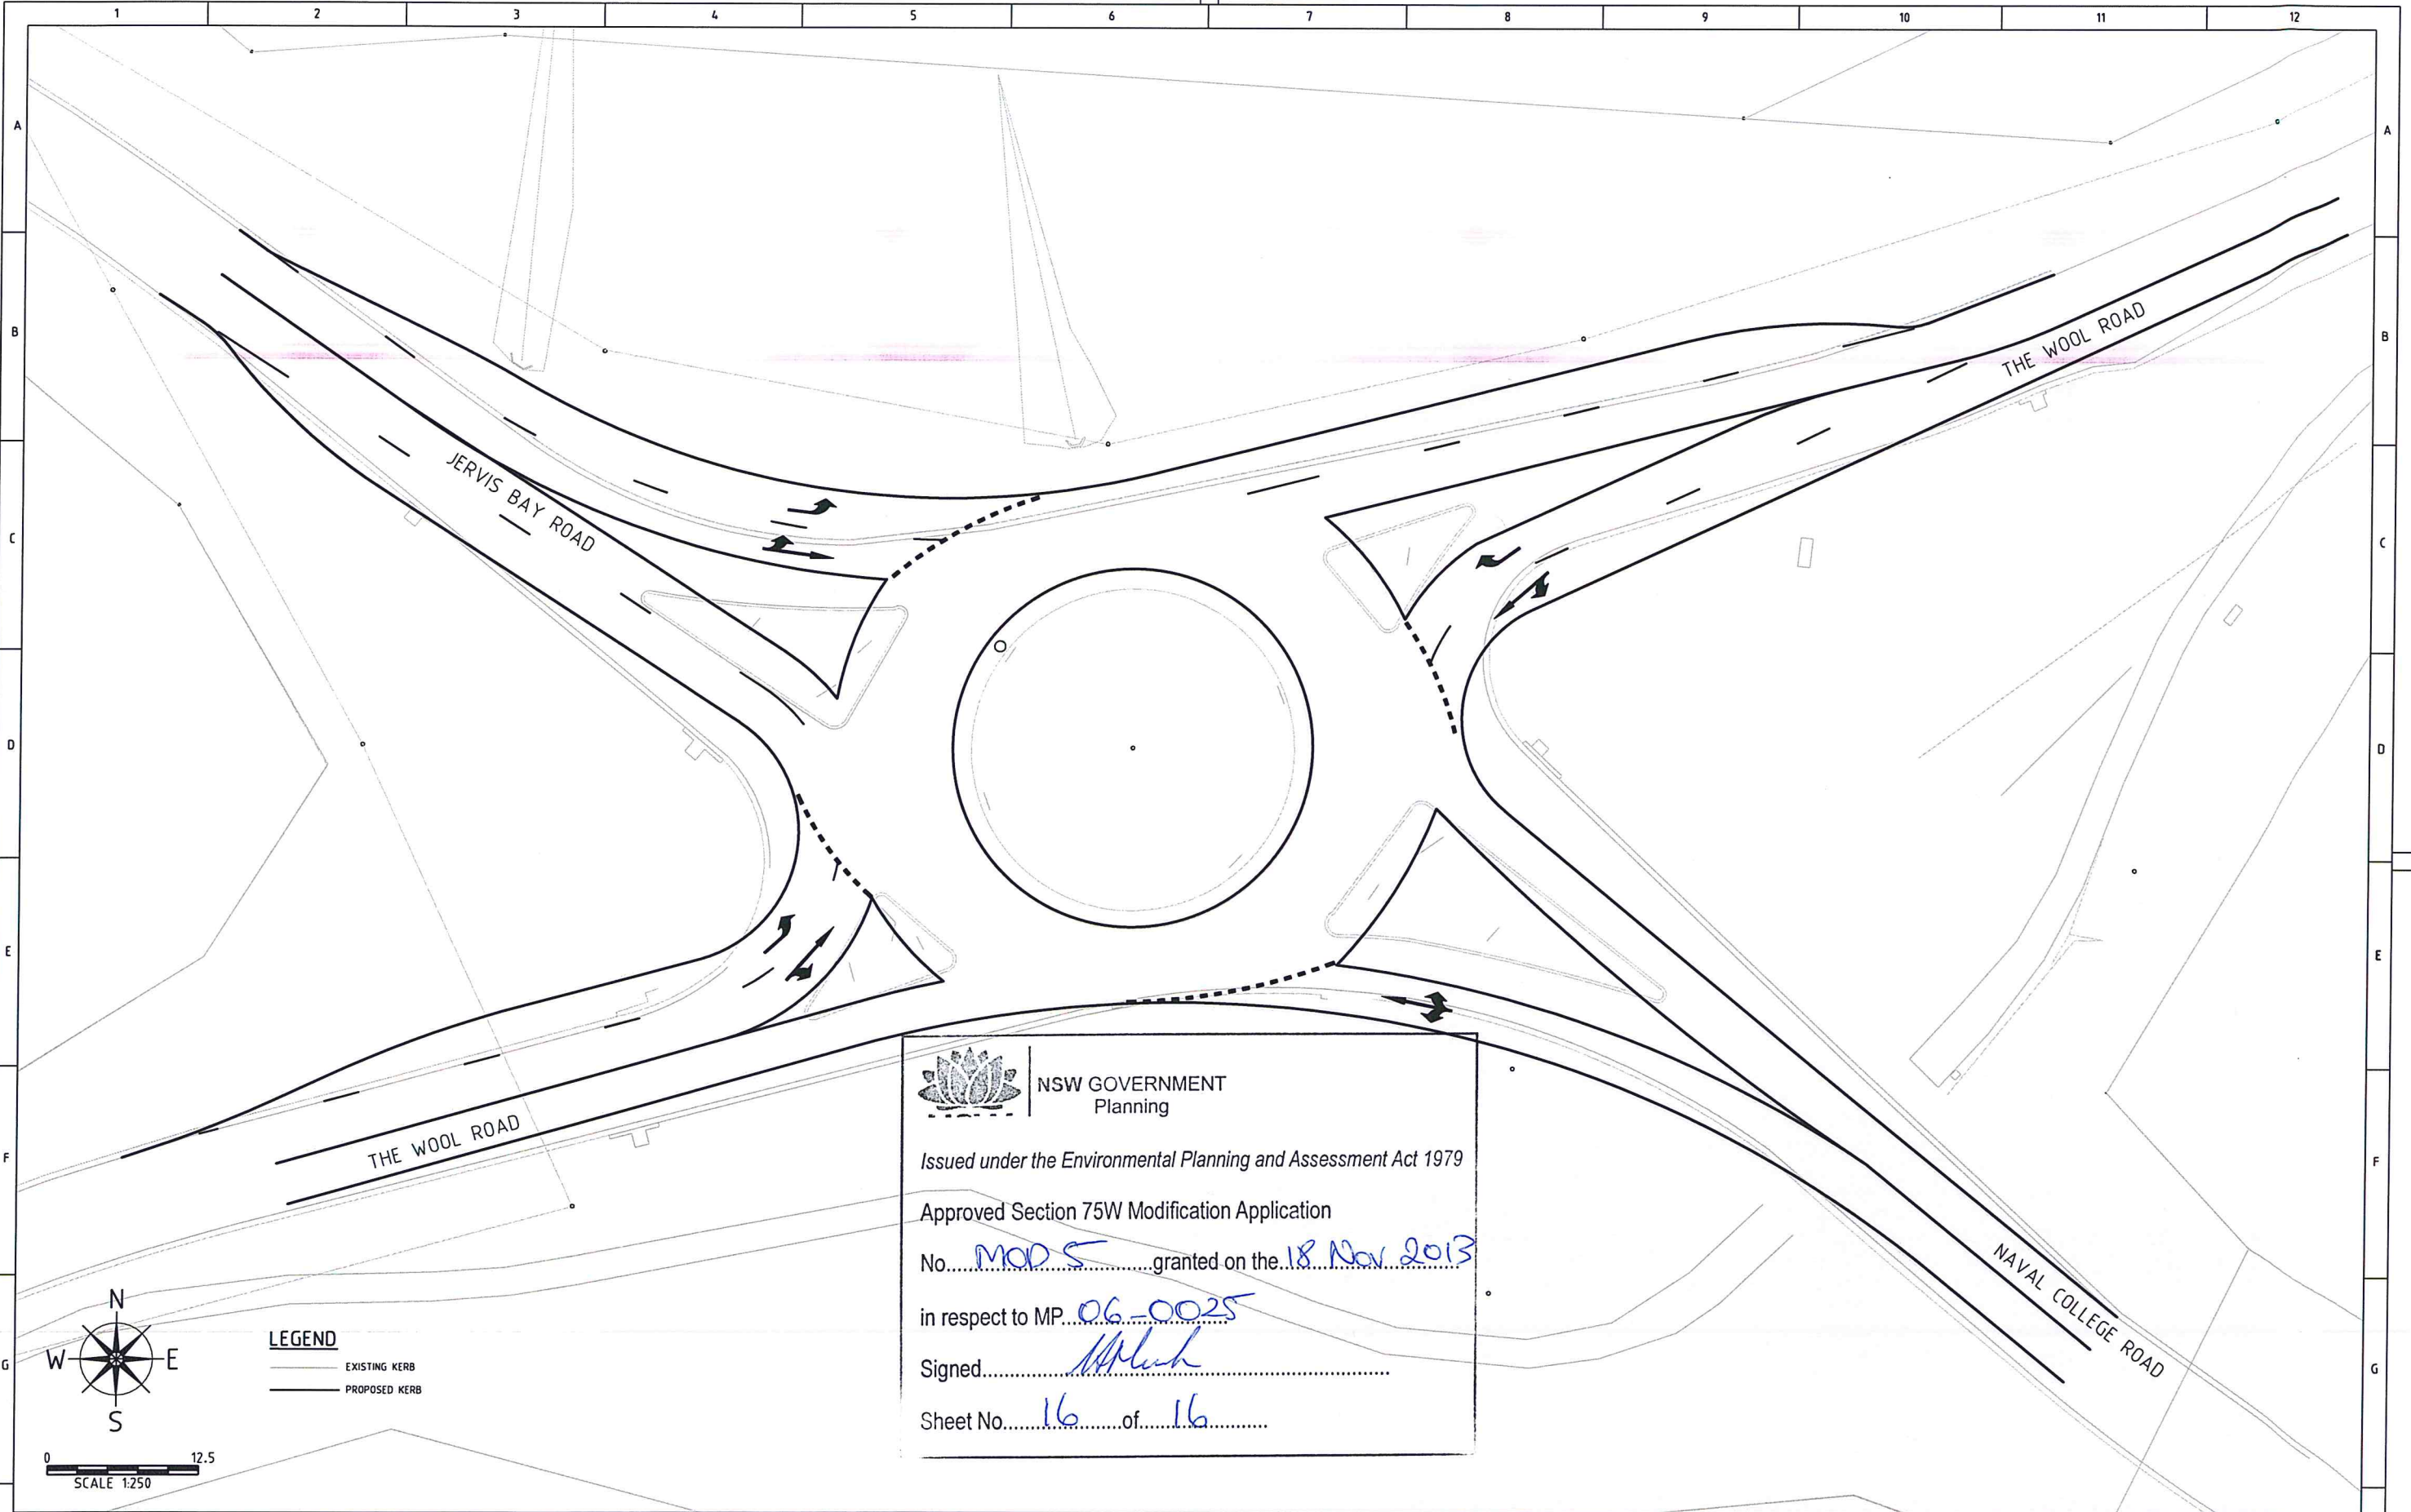


File Printed: U:\2004\104-016-52 - MAK - DAYSWOOD - WOOL RD DETAILED DESIGN\DRAWING\BUILD\52001 - BBLC ACCESS AND CARPARK OPTIONS PLANDWG
August 16, 2010 9:57:01 a.m.
Xrefs: x:\104016-52001.dwg



LEGEND
— EXISTING KERB
— PROPOSED KERB

0 12.5
SCALE 1:250

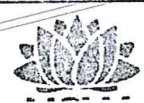

NSW GOVERNMENT
Planning

Issued under the Environmental Planning and Assessment Act 1979

Approved Section 75W Modification Application

No. MOD 5 granted on the 18 Nov 2013

in respect to MP 06-0025

Signed [Signature]

Sheet No. 16 of 16

REV				DATE	BY	APP.	DETAILS				DRAWING STATUS			SCALE: (on A1 Original) 1:250		 Cardno Forbes Rigby 278 KEIRA STREET, WOLLONGONG, NSW 2500 Ph: (02) 4228 4133 Facsimile: (02) 4228 6811 ACN 003 936 981 This drawing is subject to COPYRIGHT. It remains the property of Forbes Rigby Pty Ltd		PROJECT TITLE		DRAWING TITLE																											
									DESIGN BY	DAC	26/06/13			VINCENTIA DISTRICT CENTRE EXTERNAL ROAD UPGRADES				TWR ROUNDABOUT CONCEPT PLAN																													
									DRAWN BY	DAC	26/06/13							Project No.	Com No.	Drawing No.	REV																										
									DRAFTING CHECK									104016	52	1001	1																										
									DESIGN CHECK																																						
									FINAL APPROVAL																																						
FOR INFORMATION													HEIGHT DATUM AHD																																		
1				2				3				4				5				6				7				8				9				10				11				12			