


Status	Mod. 6 Submission	
RLA	Andrew Turnbull	
Print Date	8 July 2014	
Rev	Description	Date
A	Refer Mod. 5	18.11.13
B	Mod. 6 Submission	08.07.14

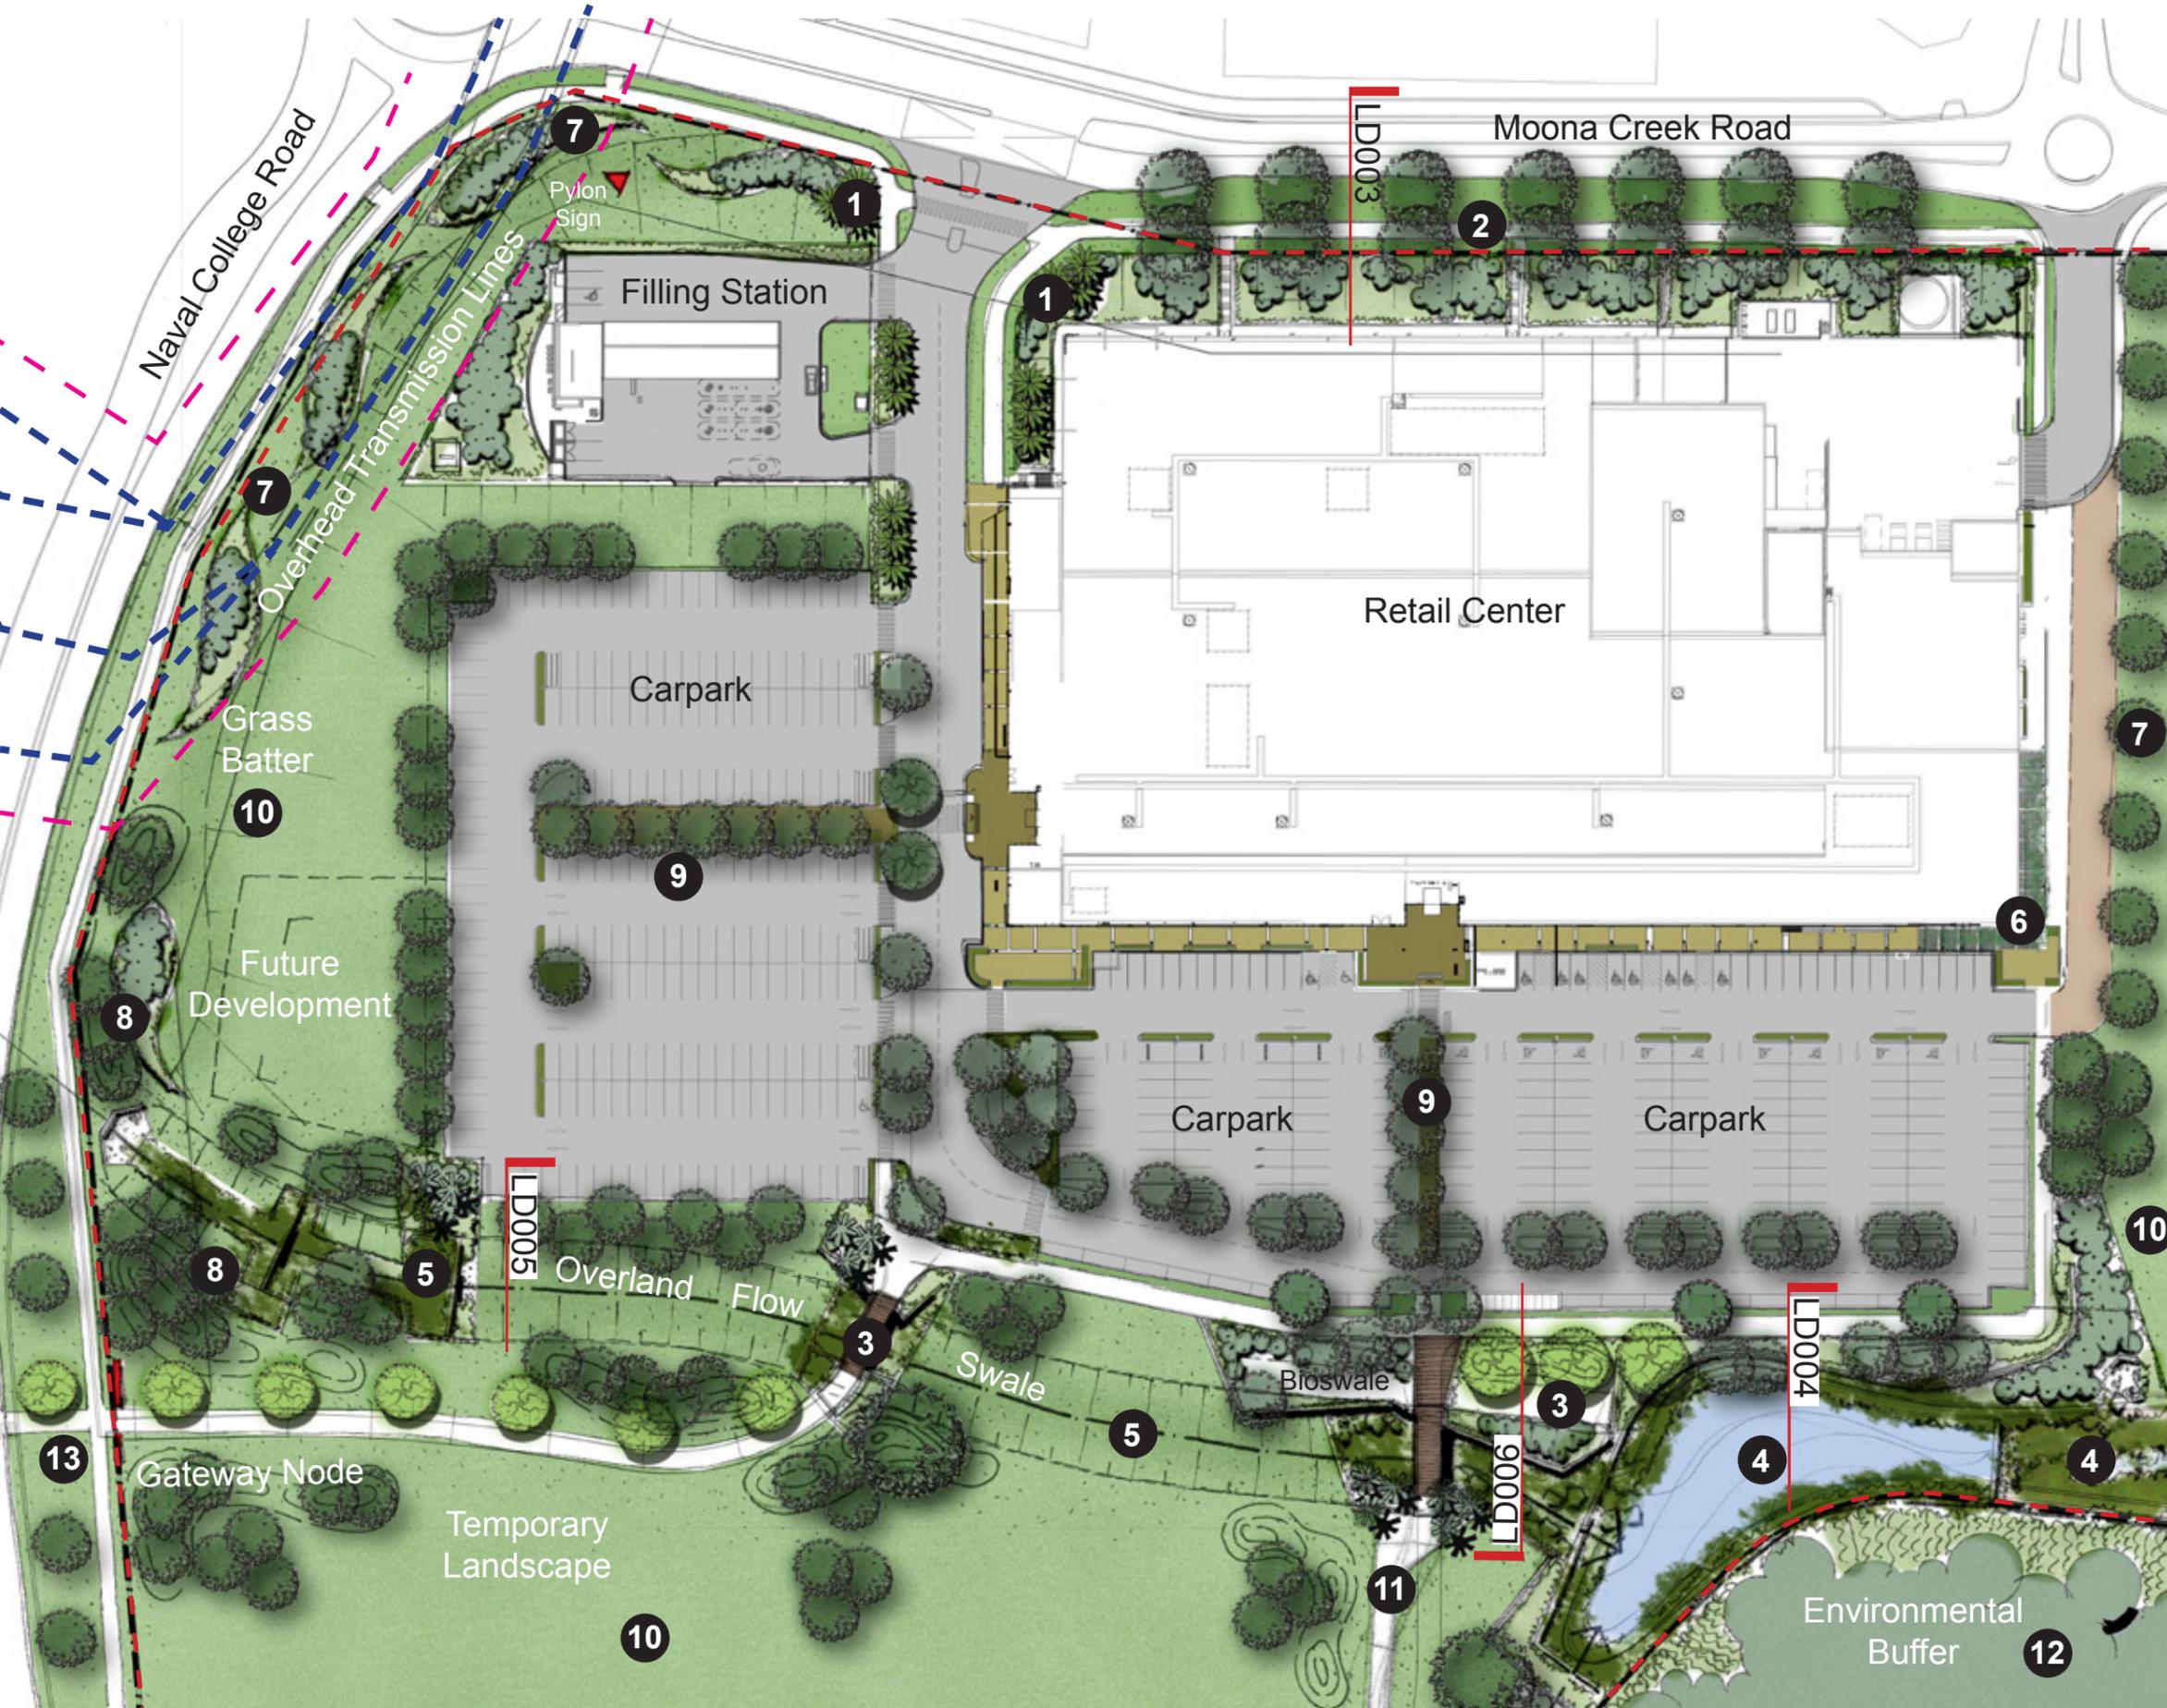

1. GATEWAY PLANTING  
Feature entry planting with *Doryanthes excelsa* and native grasses - Feature *Livistona Palm*. Tree planting limited by RFS guidelines and high voltage overhead wire setbacks.
2. MOONA CREEK ROAD  
Structured planting to bank with native feature tree planting of *Eucalyptus sclerophylla* with native understorey planting where appropriate.
3. PEDESTRIAN - CYCLE BRIDGE  
Bridge to overland flow swale with native grasses to invert. Controlled carpark SW discharge into engineered bioswale. Gabion retaining elements to address level transitions. Integration of *Livistona palms* at bridge crossing.
4. SEDIMENT BASIN & WETLAND  
Grass and reed planting to basin edges, with native feature tree planting of *Melaleuca* & *Casuarina* spp. Shade planting provided by *hymenosporum* spp. with stands of *Banksia integrifolia*.
5. GRASSED SWALE  
Engineered grassed swale profile with feature planting of native grasses to gabion drop structures
6. ARBOUR WALK  
Suspended arbour with *Hardenbergia violacea* (alba), *Hibbertia scandens*, *Pandorea jasminoides* and *Pandorea pandorana*.
7. BUFFER PLANTING  
Native buffer planting to screen development from Naval College Road - *Eucalyptus sclerophylla* (used where RFS guidelines permit) with native grass, shrub understorey and integration of *Banksia ericifolia* to planting areas.
8. OVERLAND SWALE BUFFER PLANTING  
Mounded earth forms and integration of native tree selections; *Eucalyptus*, *Angophora*, *Tristaniopsis* & *Lophostemon* planted in grass.
9. CARPARK PLANTING  
Canopy tree planting of *Tristaniopsis laurina* and *Lophostemon confertus* with native grass understorey planting. Native tree selections to carpark edge conditions. Native grasses to carpark median.
10. TEMPORARY LANDSCAPE  
Revegetated native grassland and select buffer planting.
11. SHARE BIKE / PEDESTRIAN PATH  
Pedestrian and Cycle accessway to adjoining areas.
12. ENVIRONMENTAL BUFFER  
Protective fence installed to environmental buffer interface with sedimentation pond and wetland.
13. GATEWAY NODE - PEDESTRIAN  
Introduction of large canopy deciduous tree - *Platanus* spp. and low scale entry wall element.



Scott Carver Pty Ltd  
Level 8, 71 Macquarie Street  
Sydney NSW 2000 Australia  
Telephone +61 2 9957 3988  
hello@scottcarver.com.au  
www.scottcarver.com.au

Shoalhaven Market Place - Vincentia  
Project  
Client  
Fabcot Pty Ltd



1:1000@A3



Stage 1A Landscape Design Summary

Reference No.	Discipline	Drawing No.	Title
20140011	LD	DA001 B	