

60000

Sliding Door

Door

Transparent
Sheeting 1.5x2.2

5x12 Pallets

20000

Sliding Door

Door

10000

24000



Roof Plan

NOTES


APPROVED FOR
CONSTRUCTION

Approved	Date
Proj Eng.	
Eng Sup.	
Eng Mgr.	

EQUIPMENT NUMBERS		DESIGN	
-	-	DRAWN	JS
-	-	ENGINEER	QC
-	-	CLIENT APPROD	-
-	-	SUP'T APPROD	-
-	-	CONTRACTOR DWG. NUMBER	-
SCALE 1:100			
THIRD ANGLE PROJECTION			
REV.	DESCRIPTION	BY	DATE
A	ISSUED FOR INFORMATION	JS	-

NORTH PARKES MINES		308 - WAREHOUSE & STORE	
A DIVISION OF NORTH MINING LIMITED (ACN 000 081 434) AS AGENT FOR AND MANAGER OF THE NORTH PARKES JOINT VENTURE.		WAREHOUSE & STORES BUILDING PROPOSED NEW WAREHOUSE PLAN	
SHEET SIZE	PROJ./WORK ORDER NO.	AREA	DIS.
A1	-	308	8
		0002	REV
		A	

DO NOT SCALE

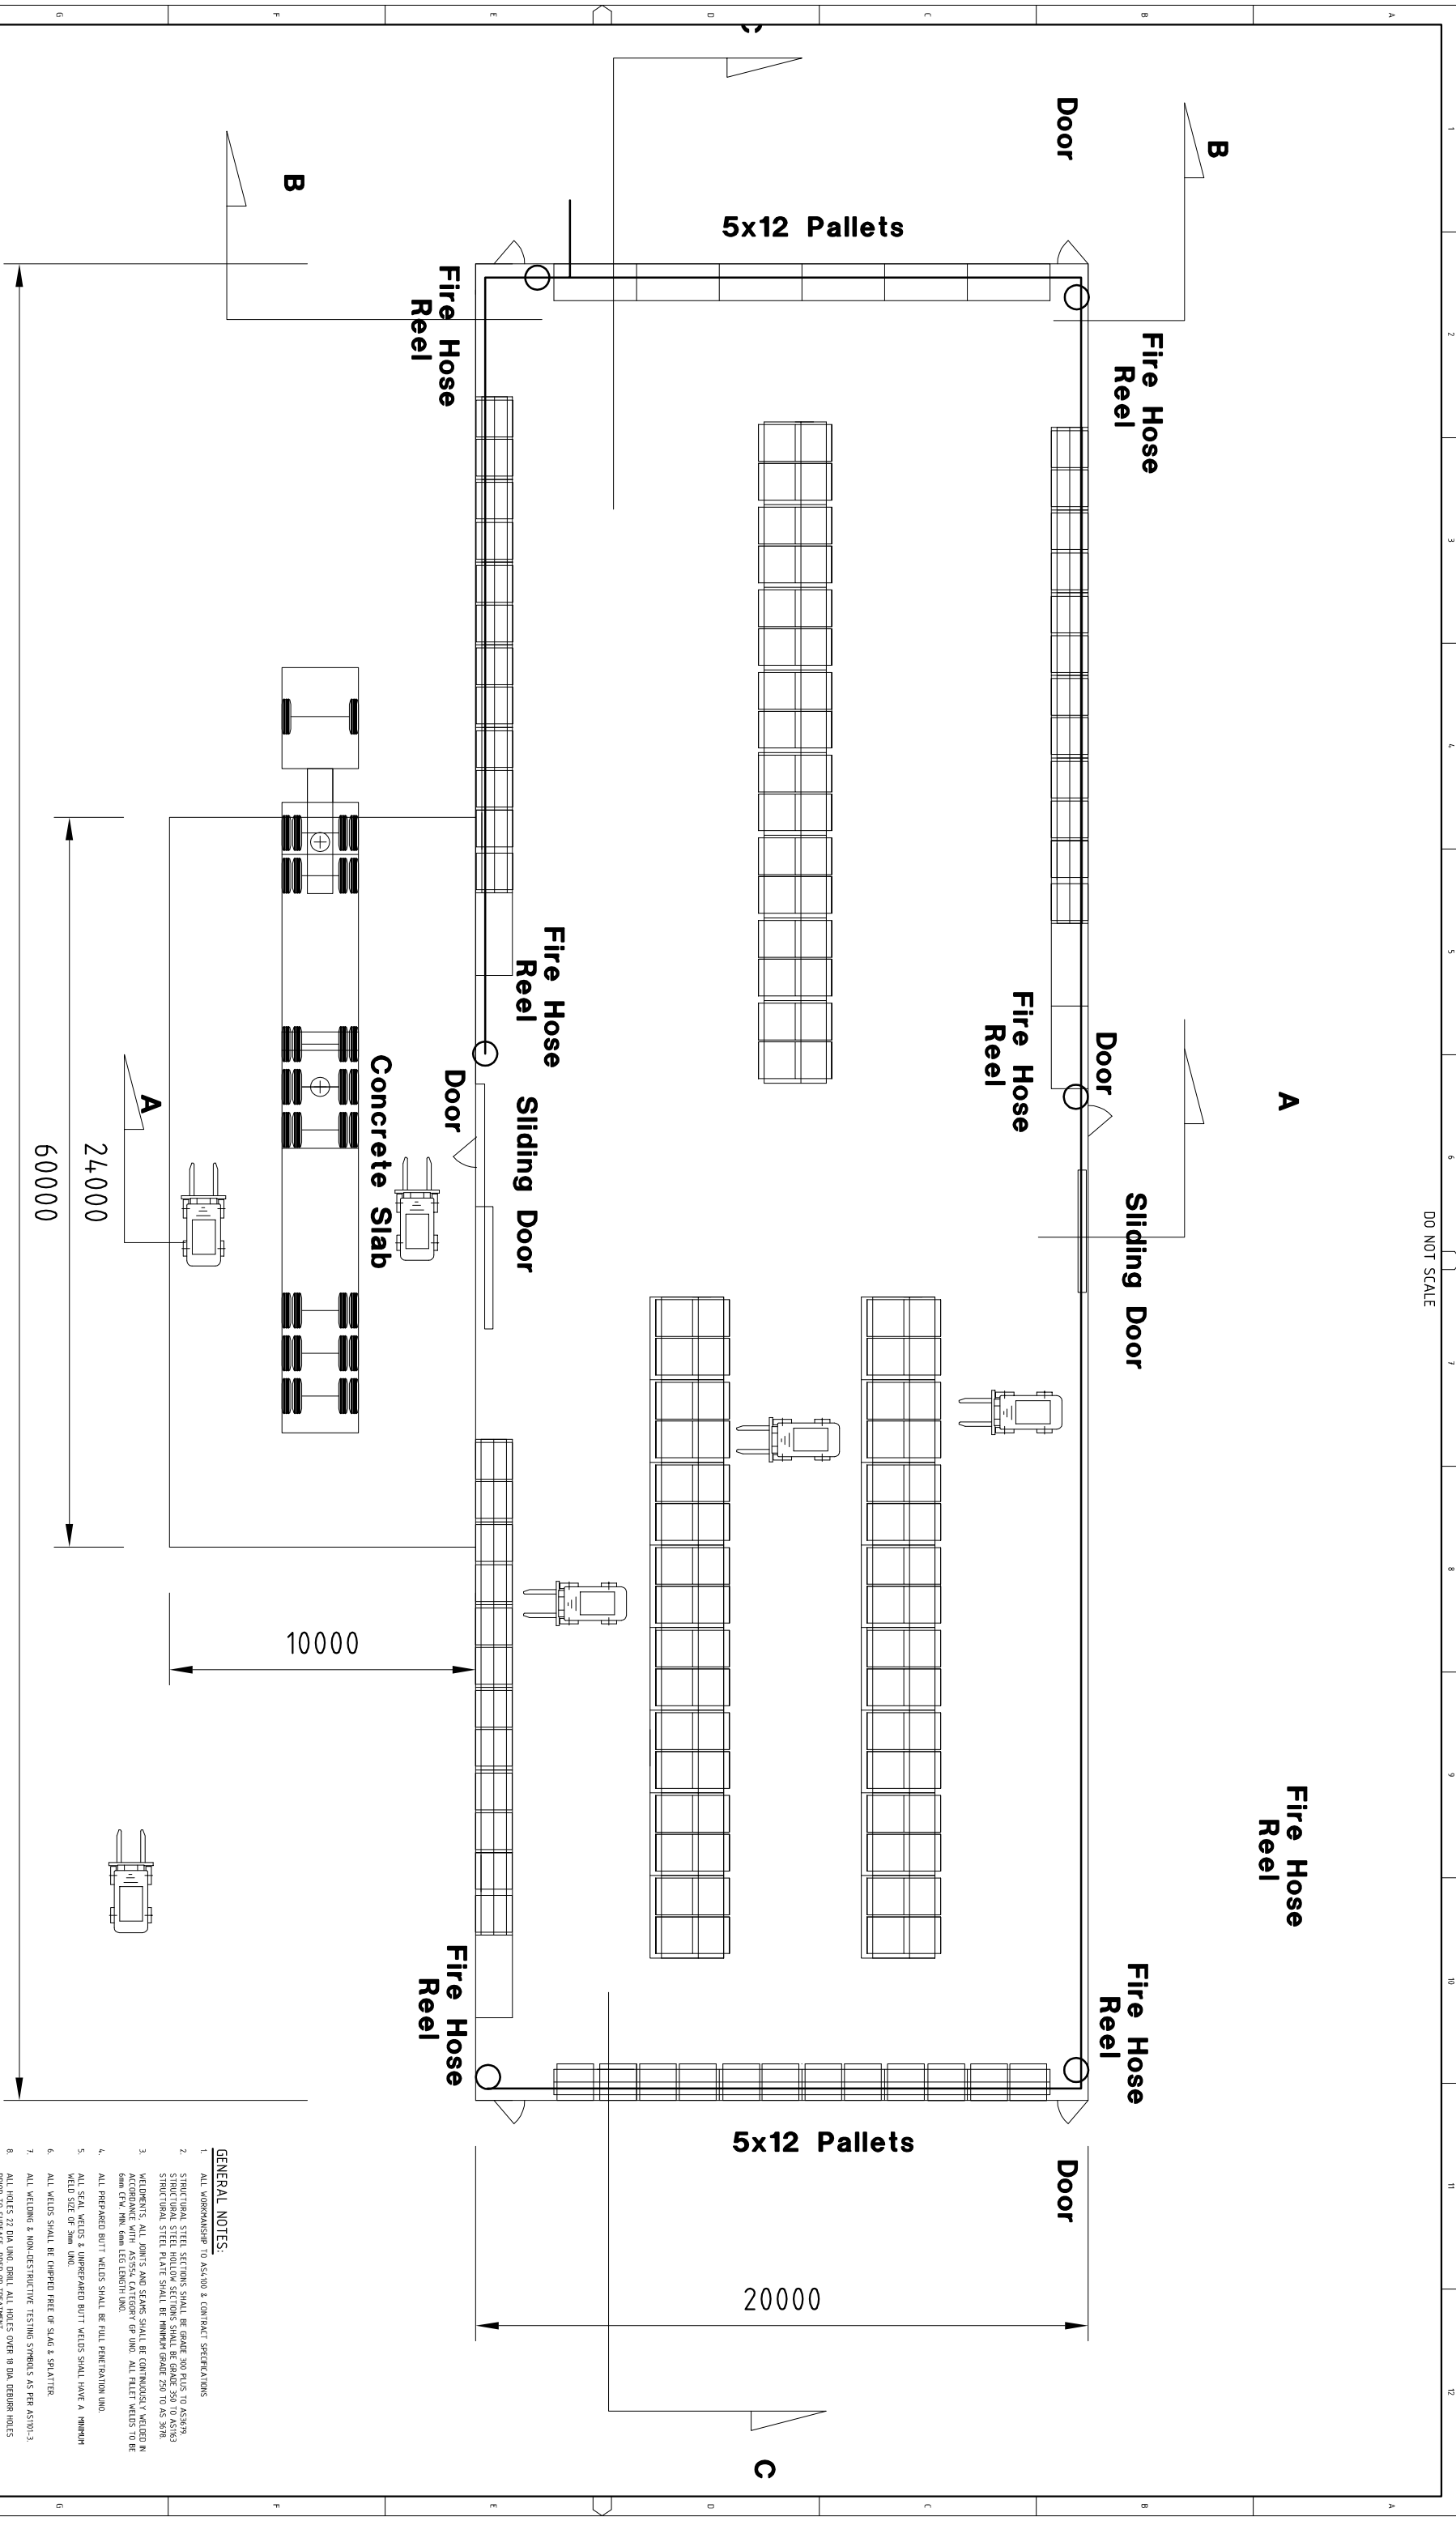

Sectional Plan

[illegible]