


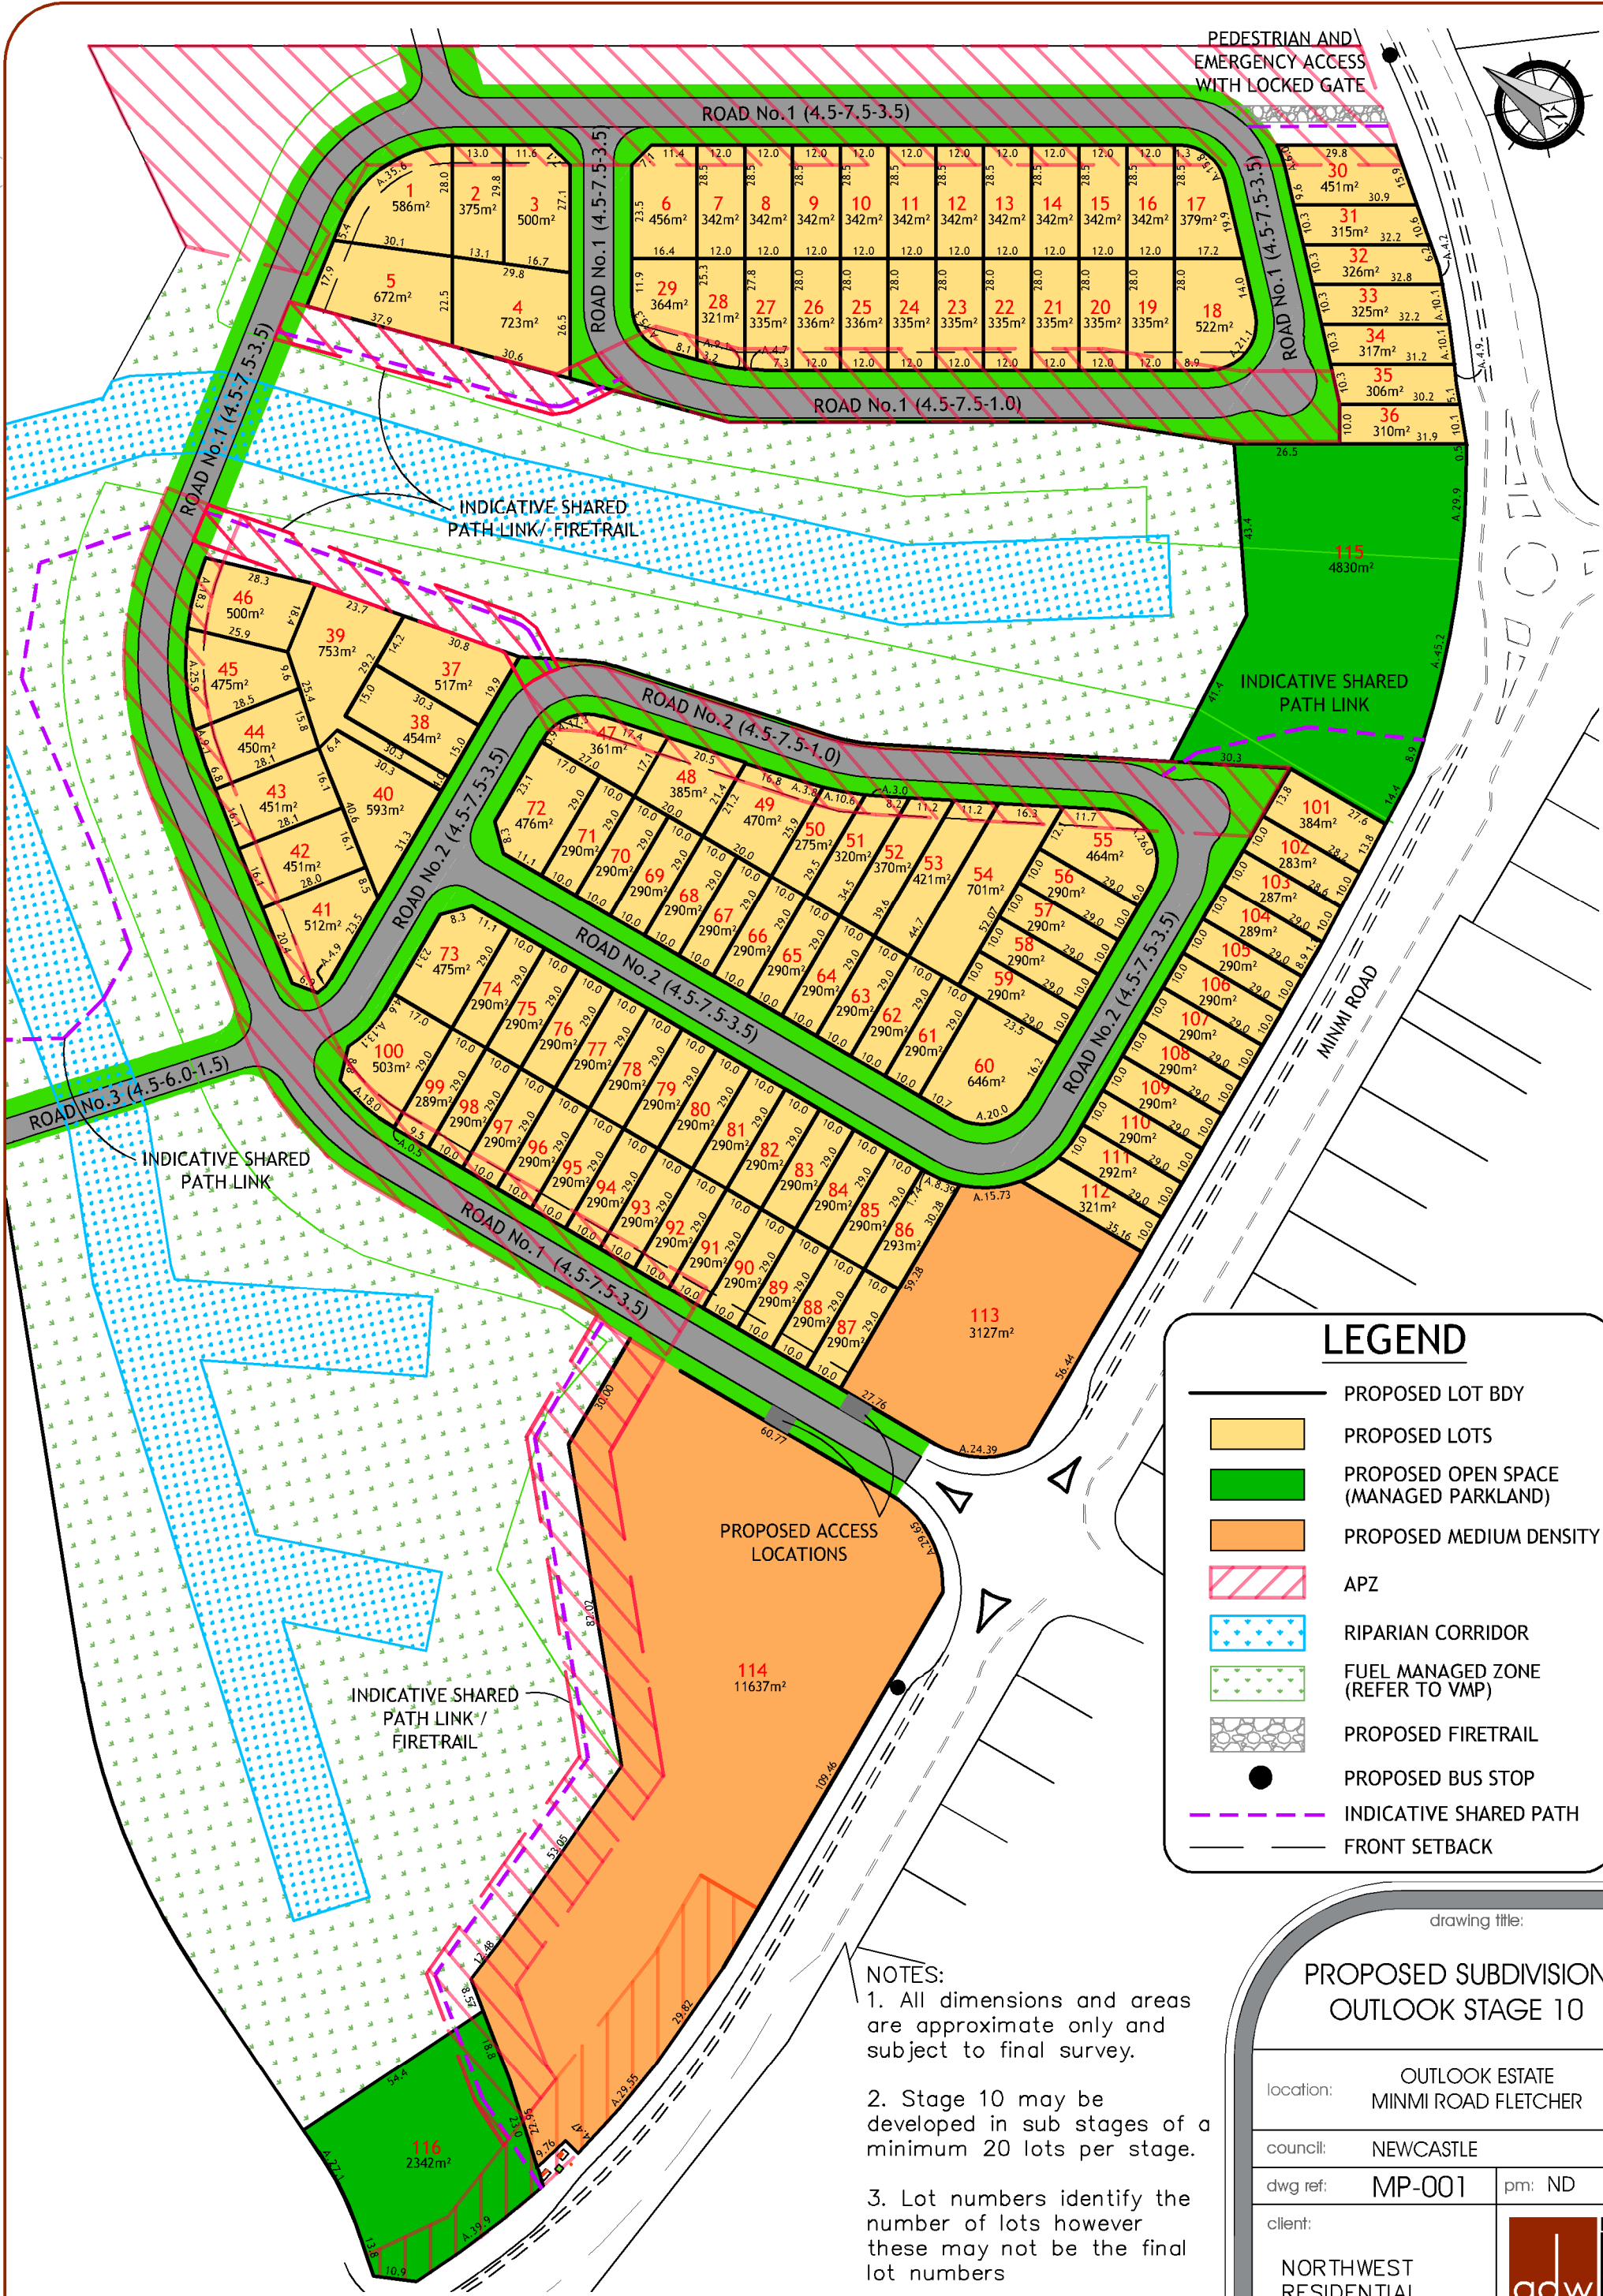

ver.	date	comment	drawn	level information	scale (A3 original size)
P	10.04.18	UPDATED LAYOUT	JD	DATUM: N/A CONTOUR INTERVAL: N/A	0 30 60 75m SCALE: 1:1500 (FULL)

drawing title:

PROPOSED SUBDIVISION OUTLOOK STAGE 10

location:	OUTLOOK ESTATE MINMI ROAD FLETCHER	
council:	NEWCASTLE	
dwg ref:	MP-001	pm: ND
client:	NORTHWEST RESIDENTIAL	

central coast office ph: (02) 4305 4300
hunter office ph: (02) 4978 5100
www.adwjohanson.com.au