




Scale (m)
0 5 10 50

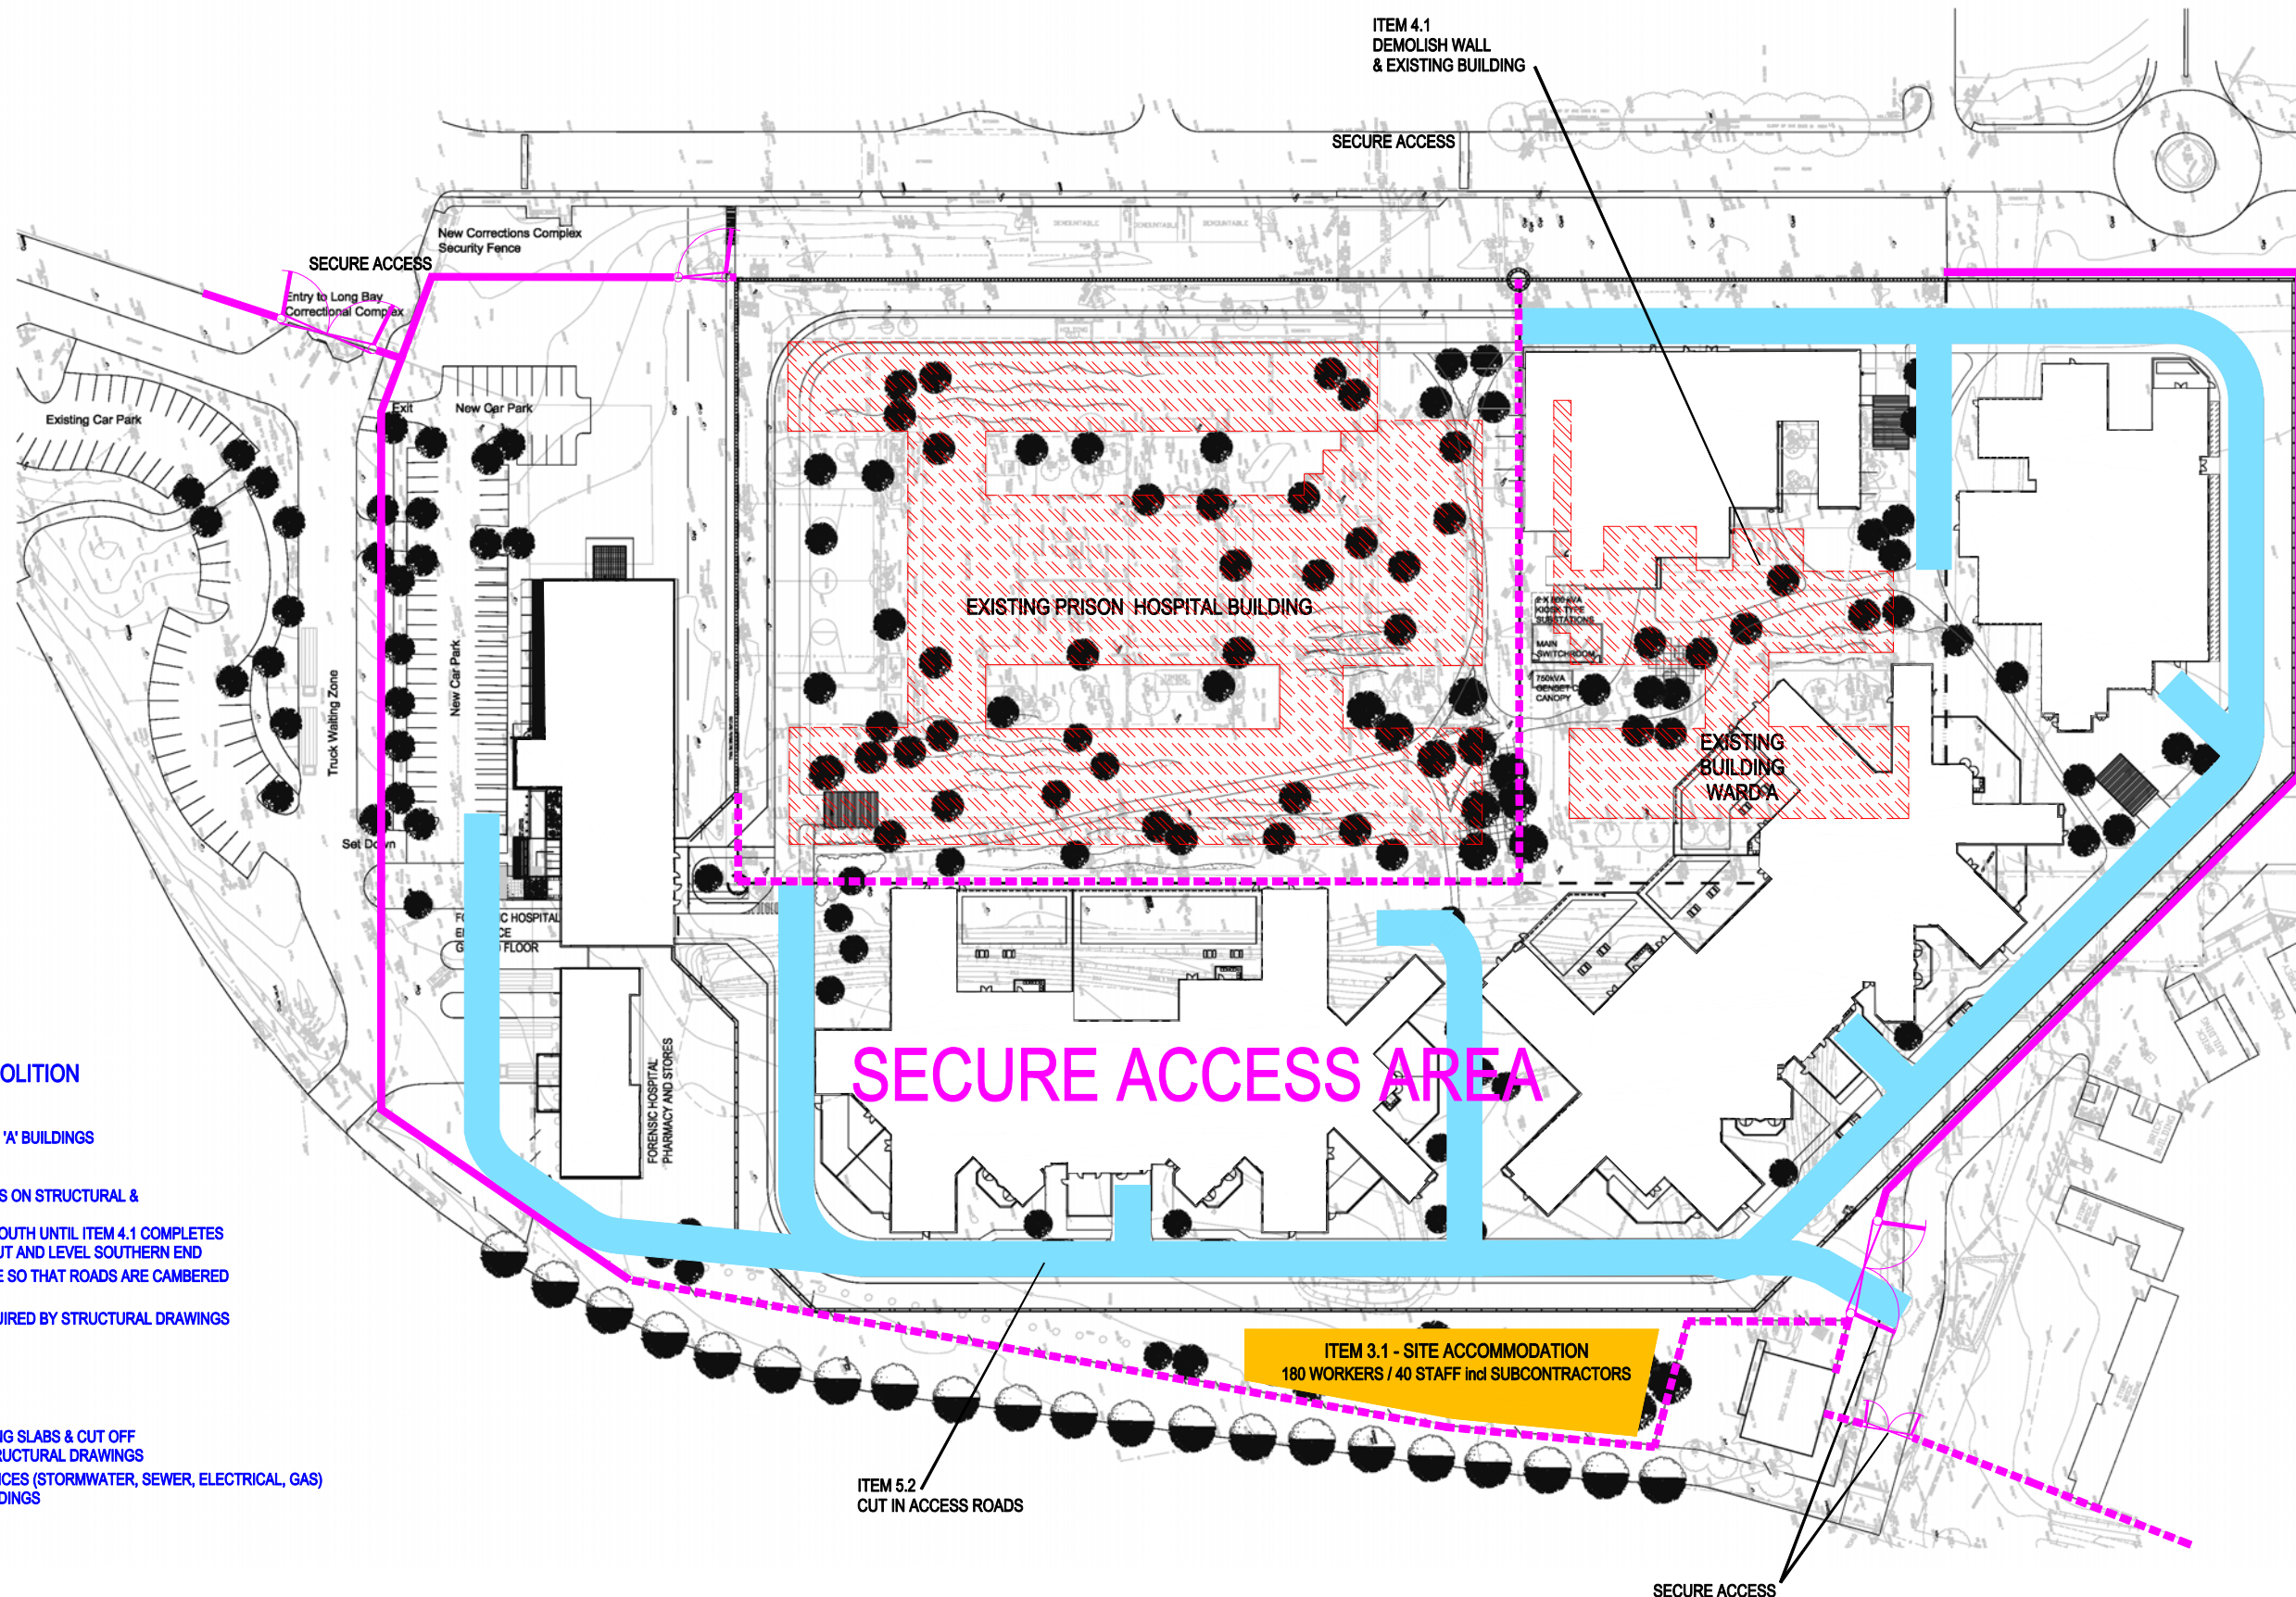

PHASE 2 - EARTHWORKS & DEMOLITION

4. DEMOLITION
 - 4.1 DEMOLISH WALL & EXISTING WARD 'A' BUILDINGS
5. EARTHWORKS
 - 5.1 CUT & FILL AREAS TO FINAL LEVELS ON STRUCTURAL & ARCHITECTURAL DRAWINGS
START FROM NORTH AND WORK SOUTH UNTIL ITEM 4.1 COMPLETES
THEN ADD ADDITIONAL PLANT TO CUT AND LEVEL SOUTHERN END
 - 5.2 CUT IN ACCESS ROADS & SUBBASE SO THAT ROADS ARE CAMBERED AND ALL WEATHER
 - 5.3 INSERT SCREWING PIERS AS REQUIRED BY STRUCTURAL DRAWINGS
POSSIBLE SEQUENCE WOULD BE -
 - JHO, PHARMACY
 - LSH
 - ACU 1 & 2
 - ACU 3 & 4
 - 5.4 EXCAVATE FOOTINGS FOR BUILDING SLABS & CUT OFF
SCREW IN PIERS TO LEVEL ON STRUCTURAL DRAWINGS
 - 5.5 DIG IN & INSTALL INGROUND SERVICES (STORMWATER, SEWER, ELECTRICAL, GAS)
UNDER FOOTPRINTS OF NEW BUILDINGS

Long Bay Forensic & Prison Hospitals

CONSTRUCTION METHODOLOGY SCHEMATIC - Phase 2 FORENSIC HOSPITAL

MULTIPLEX

Multiplex Constructions Pty Ltd
No.1 KENT STREET, SYDNEY N.S.W. 2000
Tel. (02) 9256 5000 Fax. (02) 9256 5001

INPUT	PROGRAMMED	C. M.	DATE
			25 / 10 / 05
PROGRAMME No.	FH - 02	CAD No.	TPJC0100-a