


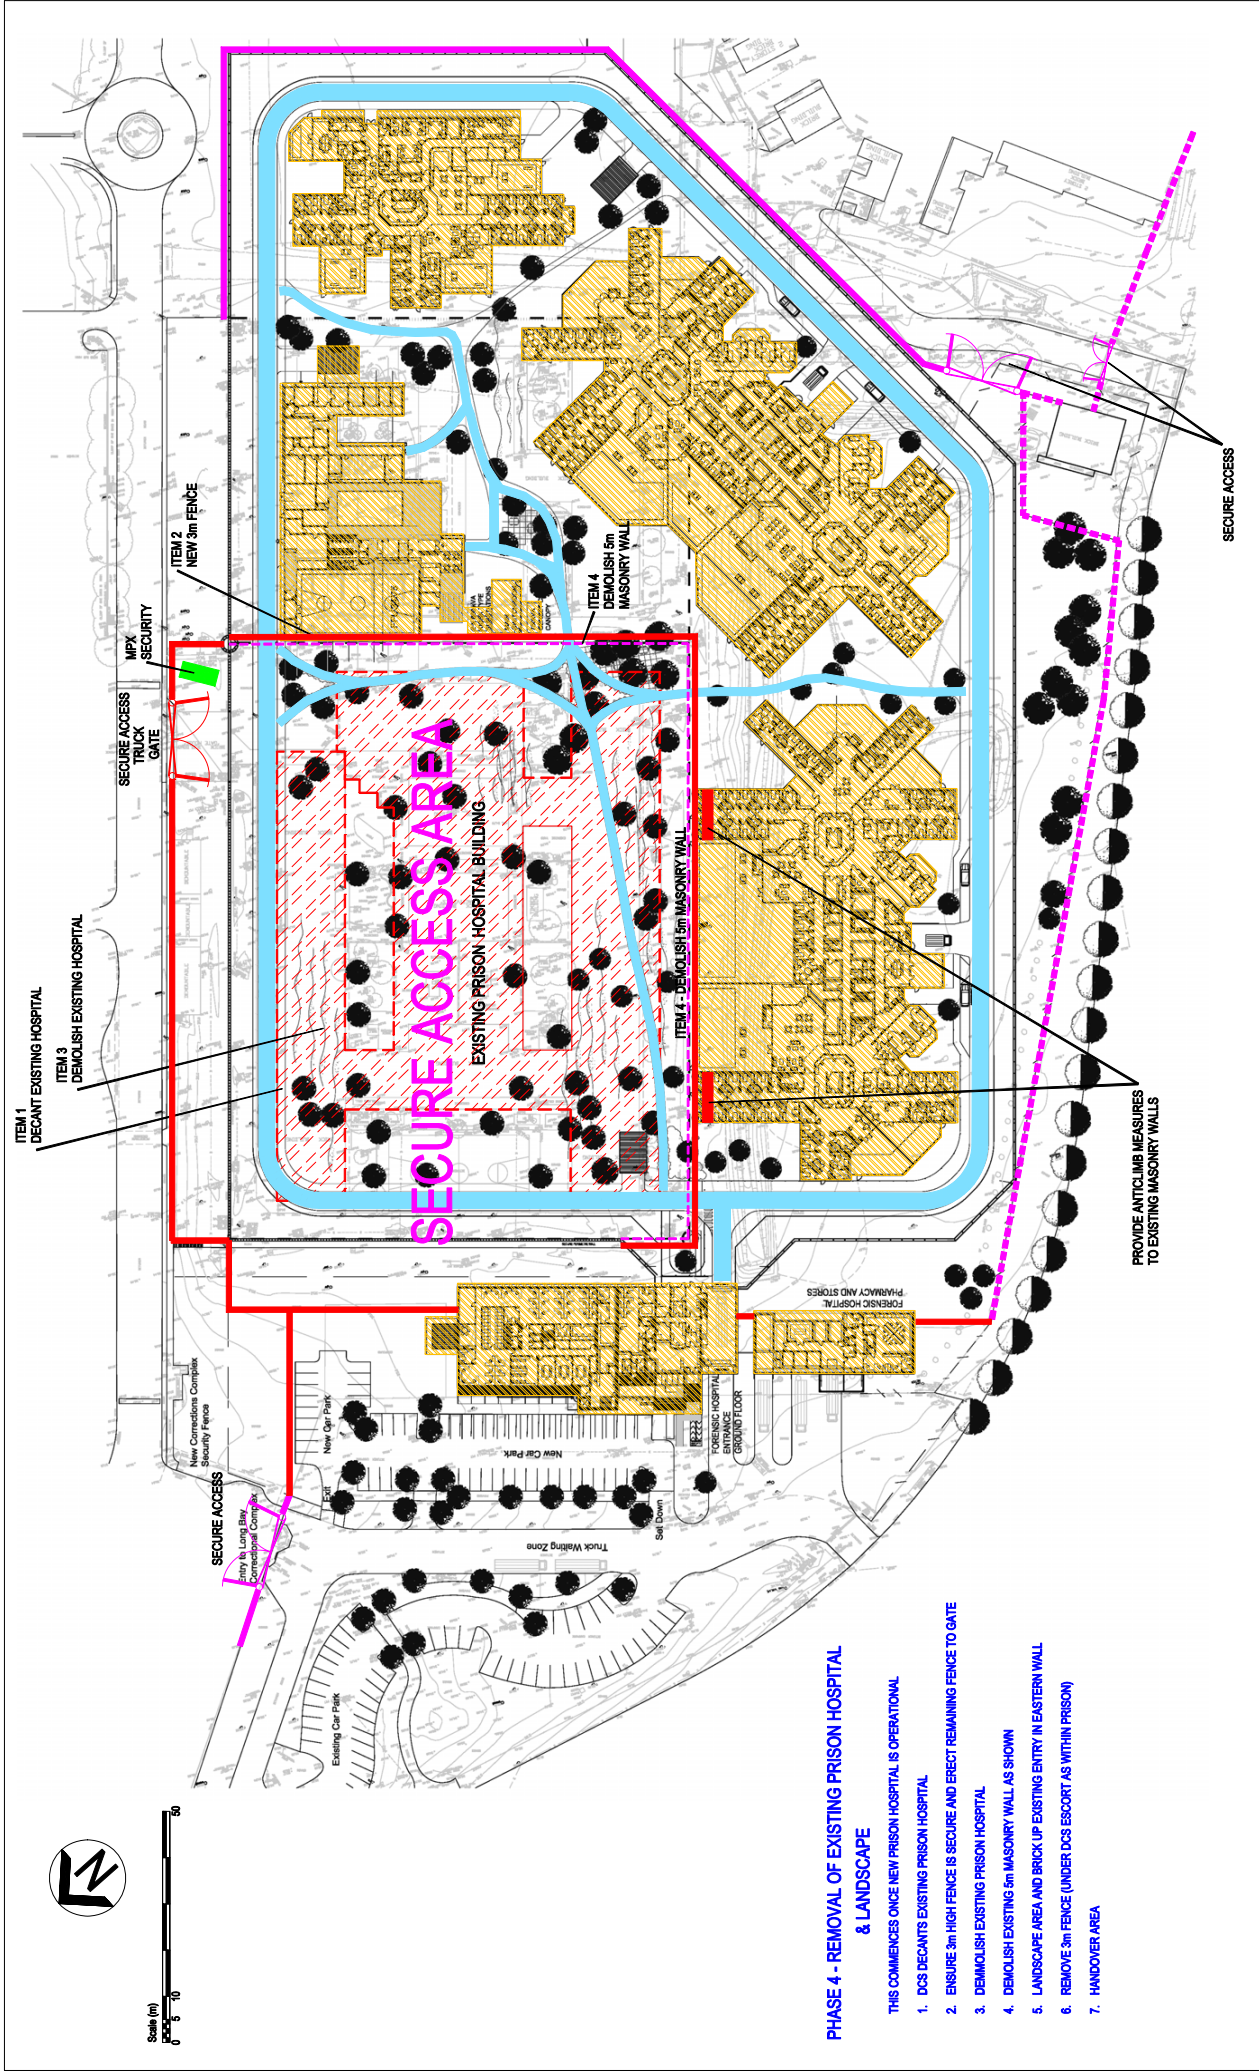


Long Bay Forensic & Prison Hospitals

CONSTRUCTION METHODOLOGY SCHEMATIC - Phase 4 FORENSIC HOSPITAL

MULTIPIX
Multiplx Constructions Pty Ltd
No. 1 KENT STREET, STONEY NSW 2000
Tel: (02) 9266 5000 Fax: (02) 9266 5001

PROJECT	PROGRAMMED	C.L.	DATE
PROJECT NO.	PH - 04		25/10/16

"This drawing is copyright and the property of Multiplex Construction Pty Limited and must not be used without written approval. This drawing is for information only and not for construction purposes."

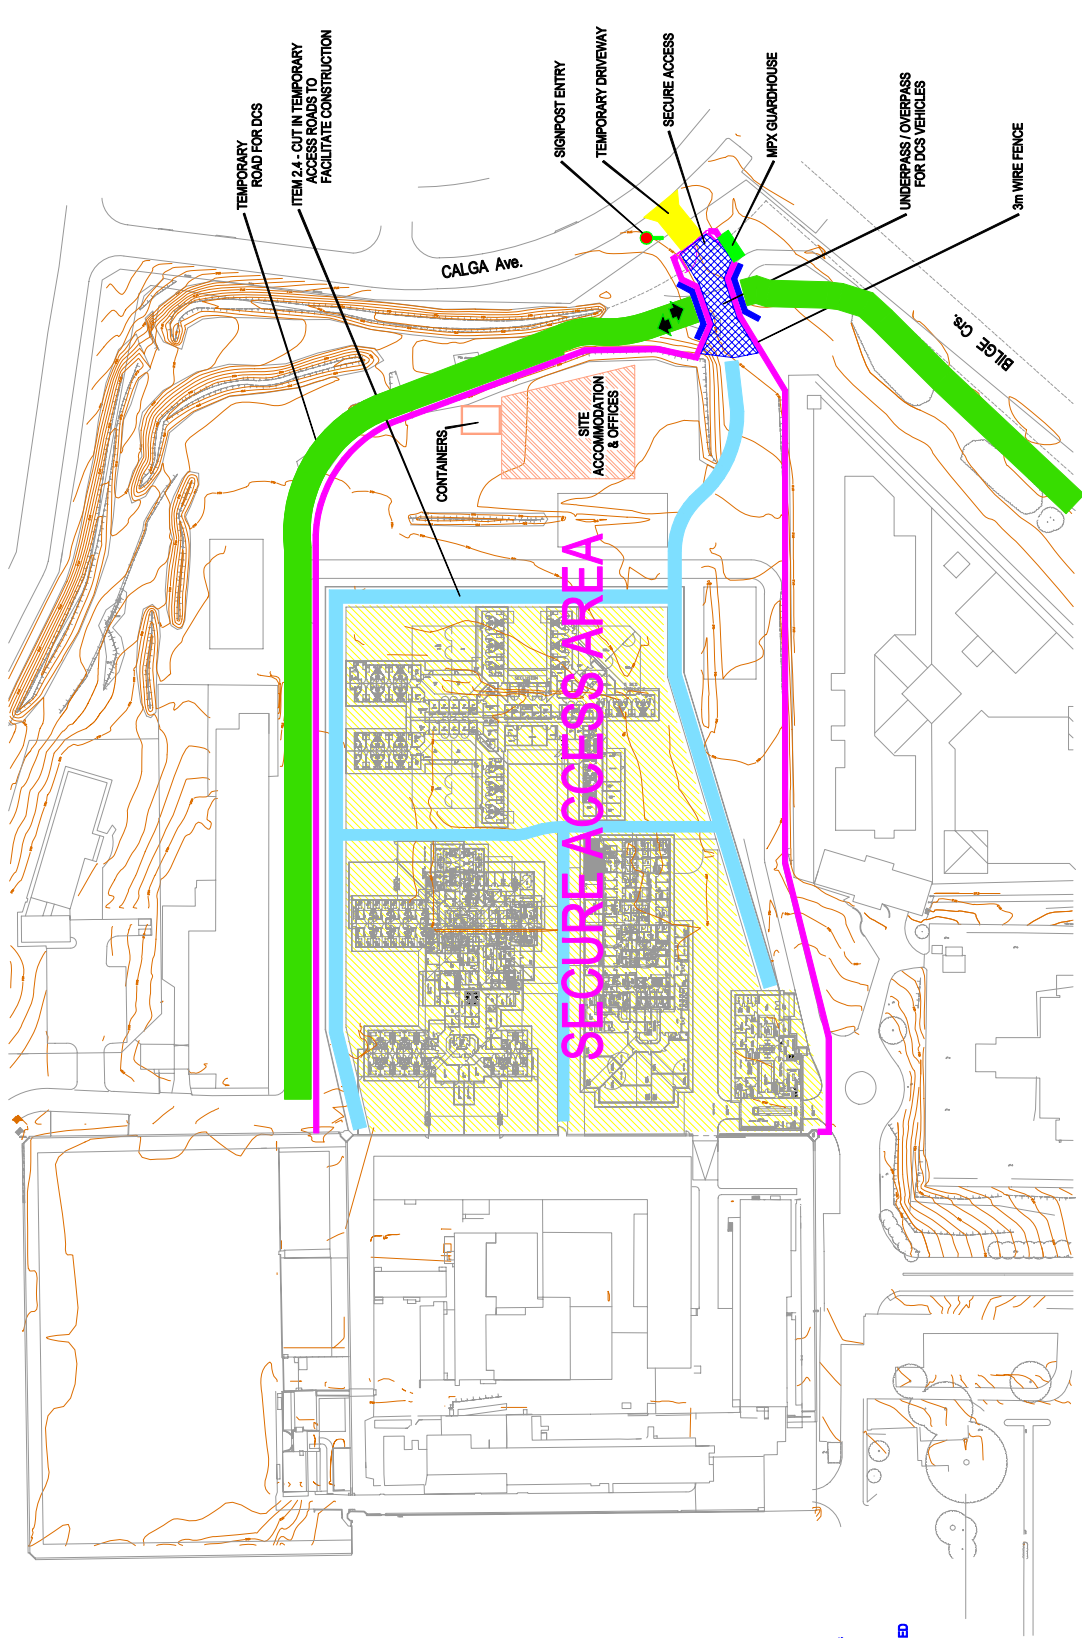

PHASE 2 - EARTHWORKS

- REMEDATION
- 2.1 REMOVE UNDERGROUND TANKS
 - 2.2 IMPLEMENT REMEDIATION STRATEGY & OBTAIN CLEARANCE
- EARTHWORKS
- 2.2 CUT & FILL AREAS TO FINAL LEVELS AS NOTED ON STRUCTURAL & ARCHITECTURAL DRAWINGS
 - 2.3 WORK FROM NORTH TO SOUTH BUILDING BY BUILDING
 - 2.4 COMPACT GROUND AND TEST FOR BEARING CAPACITY
 - 2.4 CUT IN ACCESS ROADS & SUBBASE SO THAT ROADS ARE CAMBERED AND ALL WEATHER
 - 2.5 EXCAVATE & LAY SERVICES, BACKFILL & COMPACT
 - 2.6 EXCAVATE FOR SLAB ON GROUND


MULTIPLY

Multiplex Construction Pty Ltd
No. 1 KENT STREET, SYDNEY N.S.W. 2000
Tel: (02) 6266 6000 Fax: (02) 6266 6001

PROJECT	PROGRAMMED	C.D.	DATE
PROGRAMME No.	PH - 02	DATE	27/10/05
PROJECT	PH - 02	DATE	27/10/05

Long Bay Forensic & Prison Hospitals

CONSTRUCTION METHODOLOGY SCHEMATIC - Phase 2 PRISON HOSPITAL

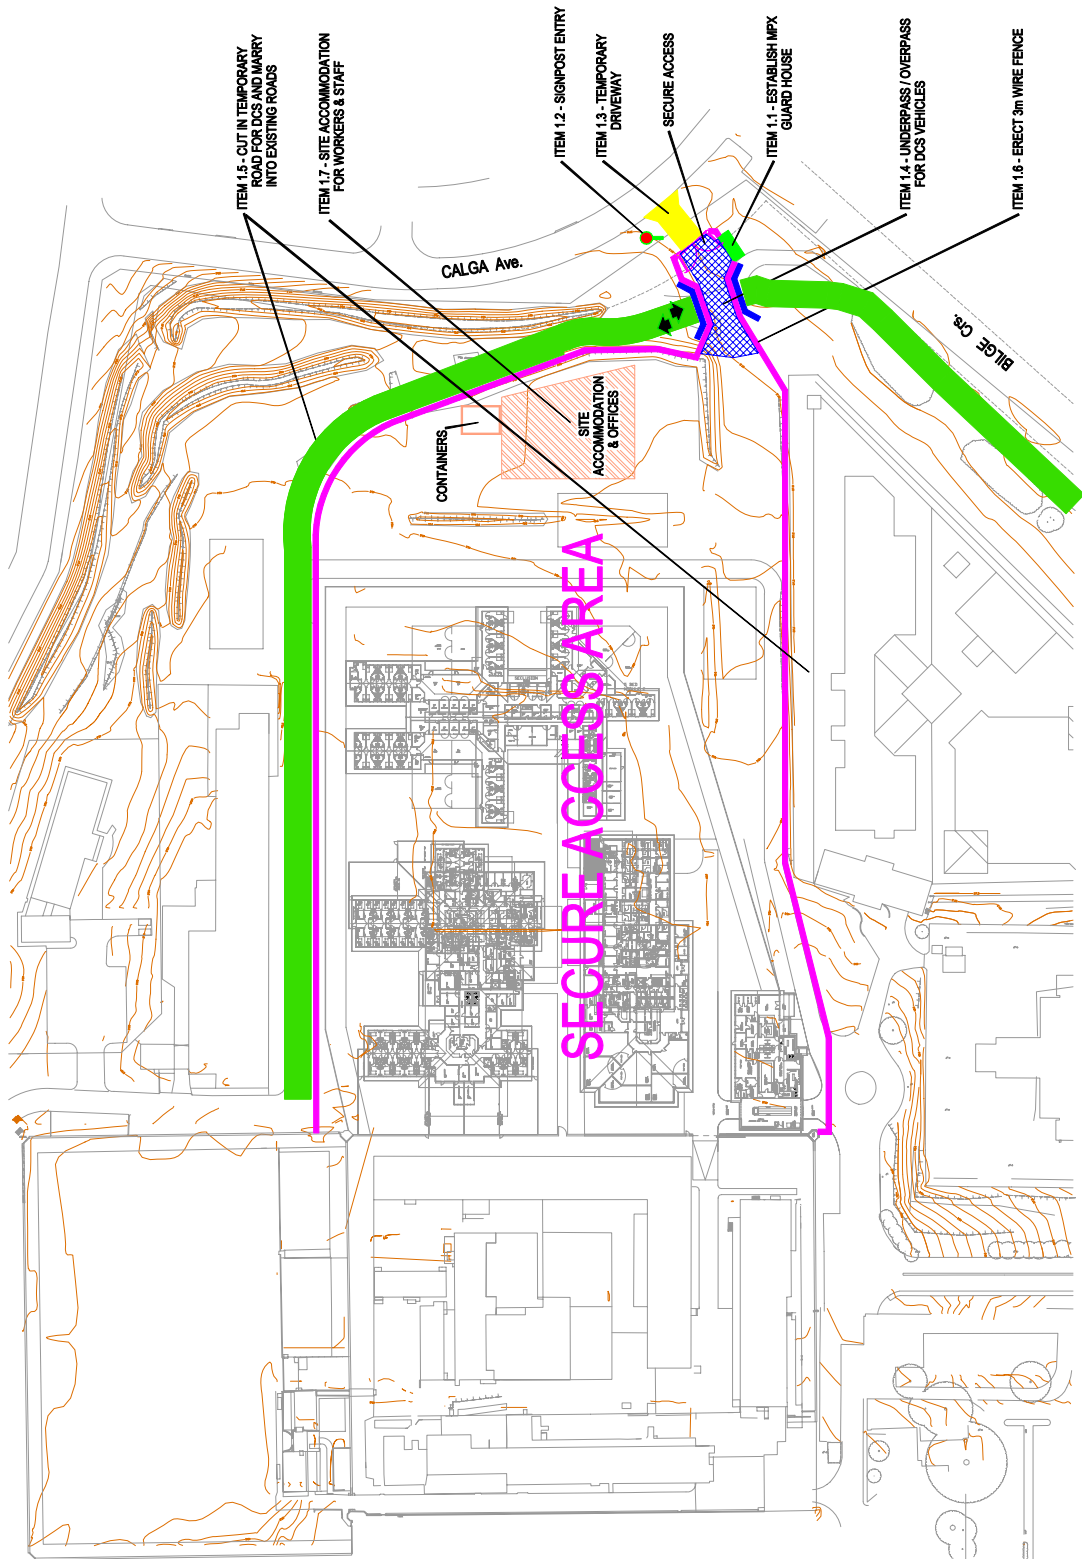

PHASE 1 - SITE ESTABLISHMENT

- 1. INSTIGATE PROTOCOL WITH DCS FOR ACCESS TO SITE FOR WORKERS & STAFF
NOMINATE ACCESS GATES & SPECIAL INDUCTION PROCESS FOR WORKERS & STAFF
- 1.1 ESTABLISH MPX/DCS SECURITY GUARD HOUSE FOR ENTRY OF WORKERS
& MATERIALS TO SITE. USE EXISTING GATE IN CALGA AVE
DCS REQUIRED AS NO FENCES ERECTED.
- 1.2 SIGNPOST ENTRY TO SITE

ACCESS ROADS

- 1.3 REMOVE GUTTER TO ROAD & COAT TEMPORARY DRIVEWAY
- 1.4 CUT IN & COMPLETE UNDERPASS/ OVERPASS FOR DCS VEHICLES
AT CALGA
- 1.5 CREATE NEW TEMPORARY ROAD AROUND SITE FOR DCS, TO ALLOW THE ROAD
RUNNING EAST WEST PARALLEL, TO MITIC TO BE CUT OFF

FENCING

- 1.6 ERECT 3m WIRE FENCE TO CONTAIN SITE FROM CALGA AVE GATE

SITE ACCOMMODATION

- 1.7 ESTABLISH SITE ACCOMMODATION FOR WORKERS & STAFF
& CONNECT TO SERVICES


Long Bay Forensic & Prison Hospitals

CONSTRUCTION METHODOLOGY SCHEMATIC - Phase 1 PRISON HOSPITAL

MULTIPLEX

Multiplex Constructions Pty Ltd
No.1 KENT STREET, SYDNEY N.S.W. 2000
Tel. (02) 6266 6000 Fax. (02) 6266 6001

PROJECT	PROGRAMMED	C.D.	DATE
PHASE 01	PH - 01	27/10/05	TS-02000

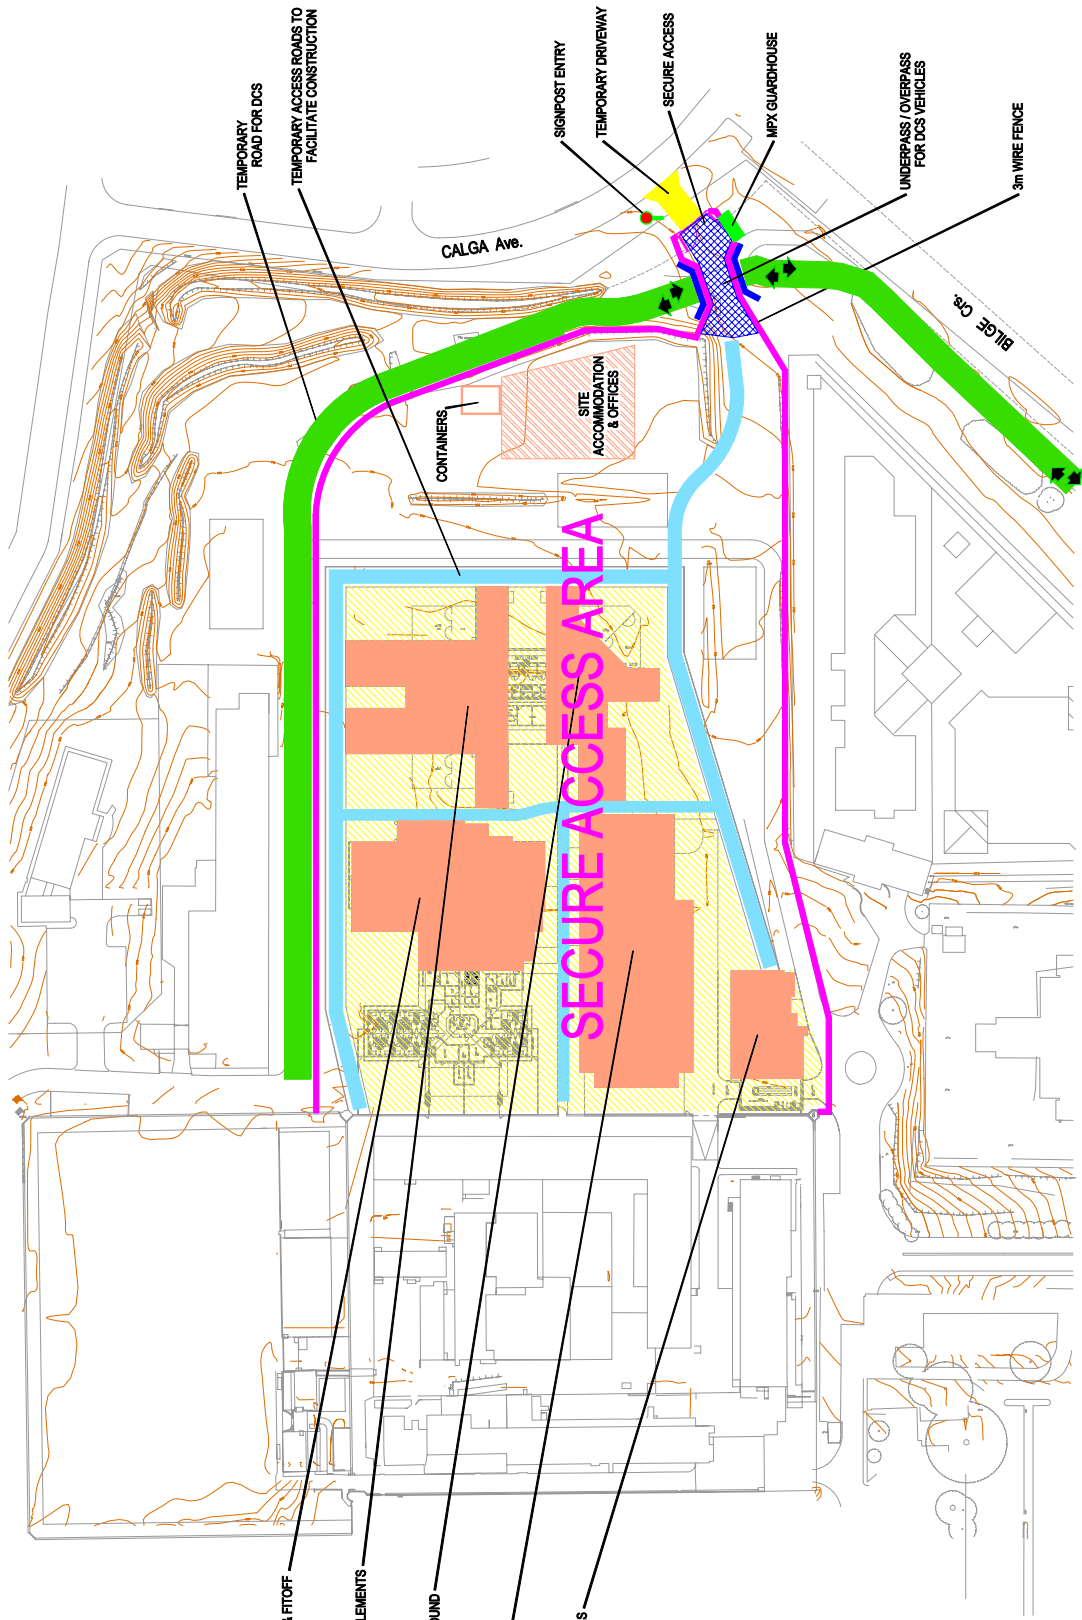

PHASE 3 - CONSTRUCTION OF NEW BUILDINGS

- 3.1 CAST SLAB ON GROUND TO BUILDINGS
- 3.2 ERECT VERTICAL ELEMENTS
- 3.3 ERECT ROOVES
- 3.4 ROUGH IN SERVICES TO BUILDINGS
- 3.5 INSTALL FINISHES & FITOFF BUILDINGS
- 3.6 COMMENCE CONSTRUCTING NEW 4m HIGH PERIMETER WALL START FROM NORTH EAST CORNER & NORTH WEST CORNER AND WORK BACK TO SITE ENTRANCE
- 3.7 COMMENCE HARD & SOFT LANDSCAPE
- 3.8 COMMISSION BUILDINGS
- 3.9 CARRY OUT DEFECT INSPECTIONS & RECTIFICATIONS
- 3.10 DEMOLISH SITE
- 3.11 MAKE CONNECTION TO EXISTING IMTC CENTRE
- 3.12 HANDOVER AREA TO D.S.C.

MULTIPLEX

Multiplex Constructions Pty Ltd
No.1 KENT STREET, SYDNEY N.S.W. 2000
Tel. (02) 6266 6000 Fax. (02) 6266 6001

INPUT	PROGRAMMED	C. N.	DATE
PROGRAMME No.	PH - 03	DATE	27/10/05
PROJECT	TS-02000		

Long Bay Forensic & Prison Hospitals

CONSTRUCTION METHODOLOGY SCHEMATIC - Phase 3 PRISON HOSPITAL