




C Copyright TAYLOR BRAMMER This drawing is protected by copyright. All rights are reserved. Unless permitted under the Copyright Act 1968, no part of this drawing may in any form or by any means be reproduced, published, broadcast or transmitted without the prior written permission of the copyright owner. Please note If the Status of this drawing is not signed off For Construction it may be subject to change, alteration or amendment at the discretion of TAYLOR BRAMMER. If so, TAYLOR BRAMMERis not liable for any loss, damage, harm or injury whether special, consequential, direct or indirect, suffered by you or any other person as a result of your use of this drawing for construction purposes. Figured dimensions take preference to scale readings. Verify all dimensions on site. Report any discrepancies for decison before proceeding with the work. Nº. DATE REVISIONS 02 09.08.2008 FORENSIC HEALTH, ACUTE MENTAL HEALTH, CARPARKING/ACCESS ROADS AL EXTENT OF WORK - HIT & MISS KERB TO ALLOW WATER TO ACCESS SWALE EXISTING TREE TO BE RETAINED **KEY PLAN** CLIENT **NSW**HEALTH GREATER WESTERN AREA HEALTH SERVICE PROPONENT A3 drawings\_consortium logo.jpg CONTRACTOR hansen yuncken BUILDING VALUE CONSULTANT taylor brammer landscape architects pty ltd abn 61 098 724 988 abn. 61 098 724 988
Sydhey
218 Oxford Street, Woolsahra, NSW, Australia, 2025
t. +61 2 9387 8656 t. +61 2 9387 8156
e. sydney(Rijvoframmarc.com.au
South Coast
25 Moore Street, PO Box 64,
Austraner, NSW, 2515
t. +61 4287 5088 t. +61 2 4287 4828
e. south-coast@tayforbrammer.com.au
Coayted of Tayfor Brawner Landage Anthreck Pty Lts. Flyand dimensions
shall be laten in priference to scaling. The contrader shall check all dimensions
on the before commencing with. ORANGE AND ASSOCIATED HEALTH SERVICES PPP **PROJECT** LANDSCAPE MASTERPLAN SOUTH DRAWING STATUS FOR INFORMATION ONLY FOR D.A. APPROVAL FOR COMPLIANCE CERTIFICATE FOR TENDER FOR CONSTRUCTION AS BUILT DOCUMENT 07-0238 DRAW'G/REV'N Nº. LA.SK - SP.01.02 Rev02 Completion of the Drawing Status is evidence the design has been QUALITY CERTIFIED ISO 9001 verified as conforming to the requirements of the Project M.S. Plan.
Initialling the "Drawn By" box confirms that this drawing has been

prepared in conformity with STHDesigninc M.S. procedures.

FOR PRESENTATION

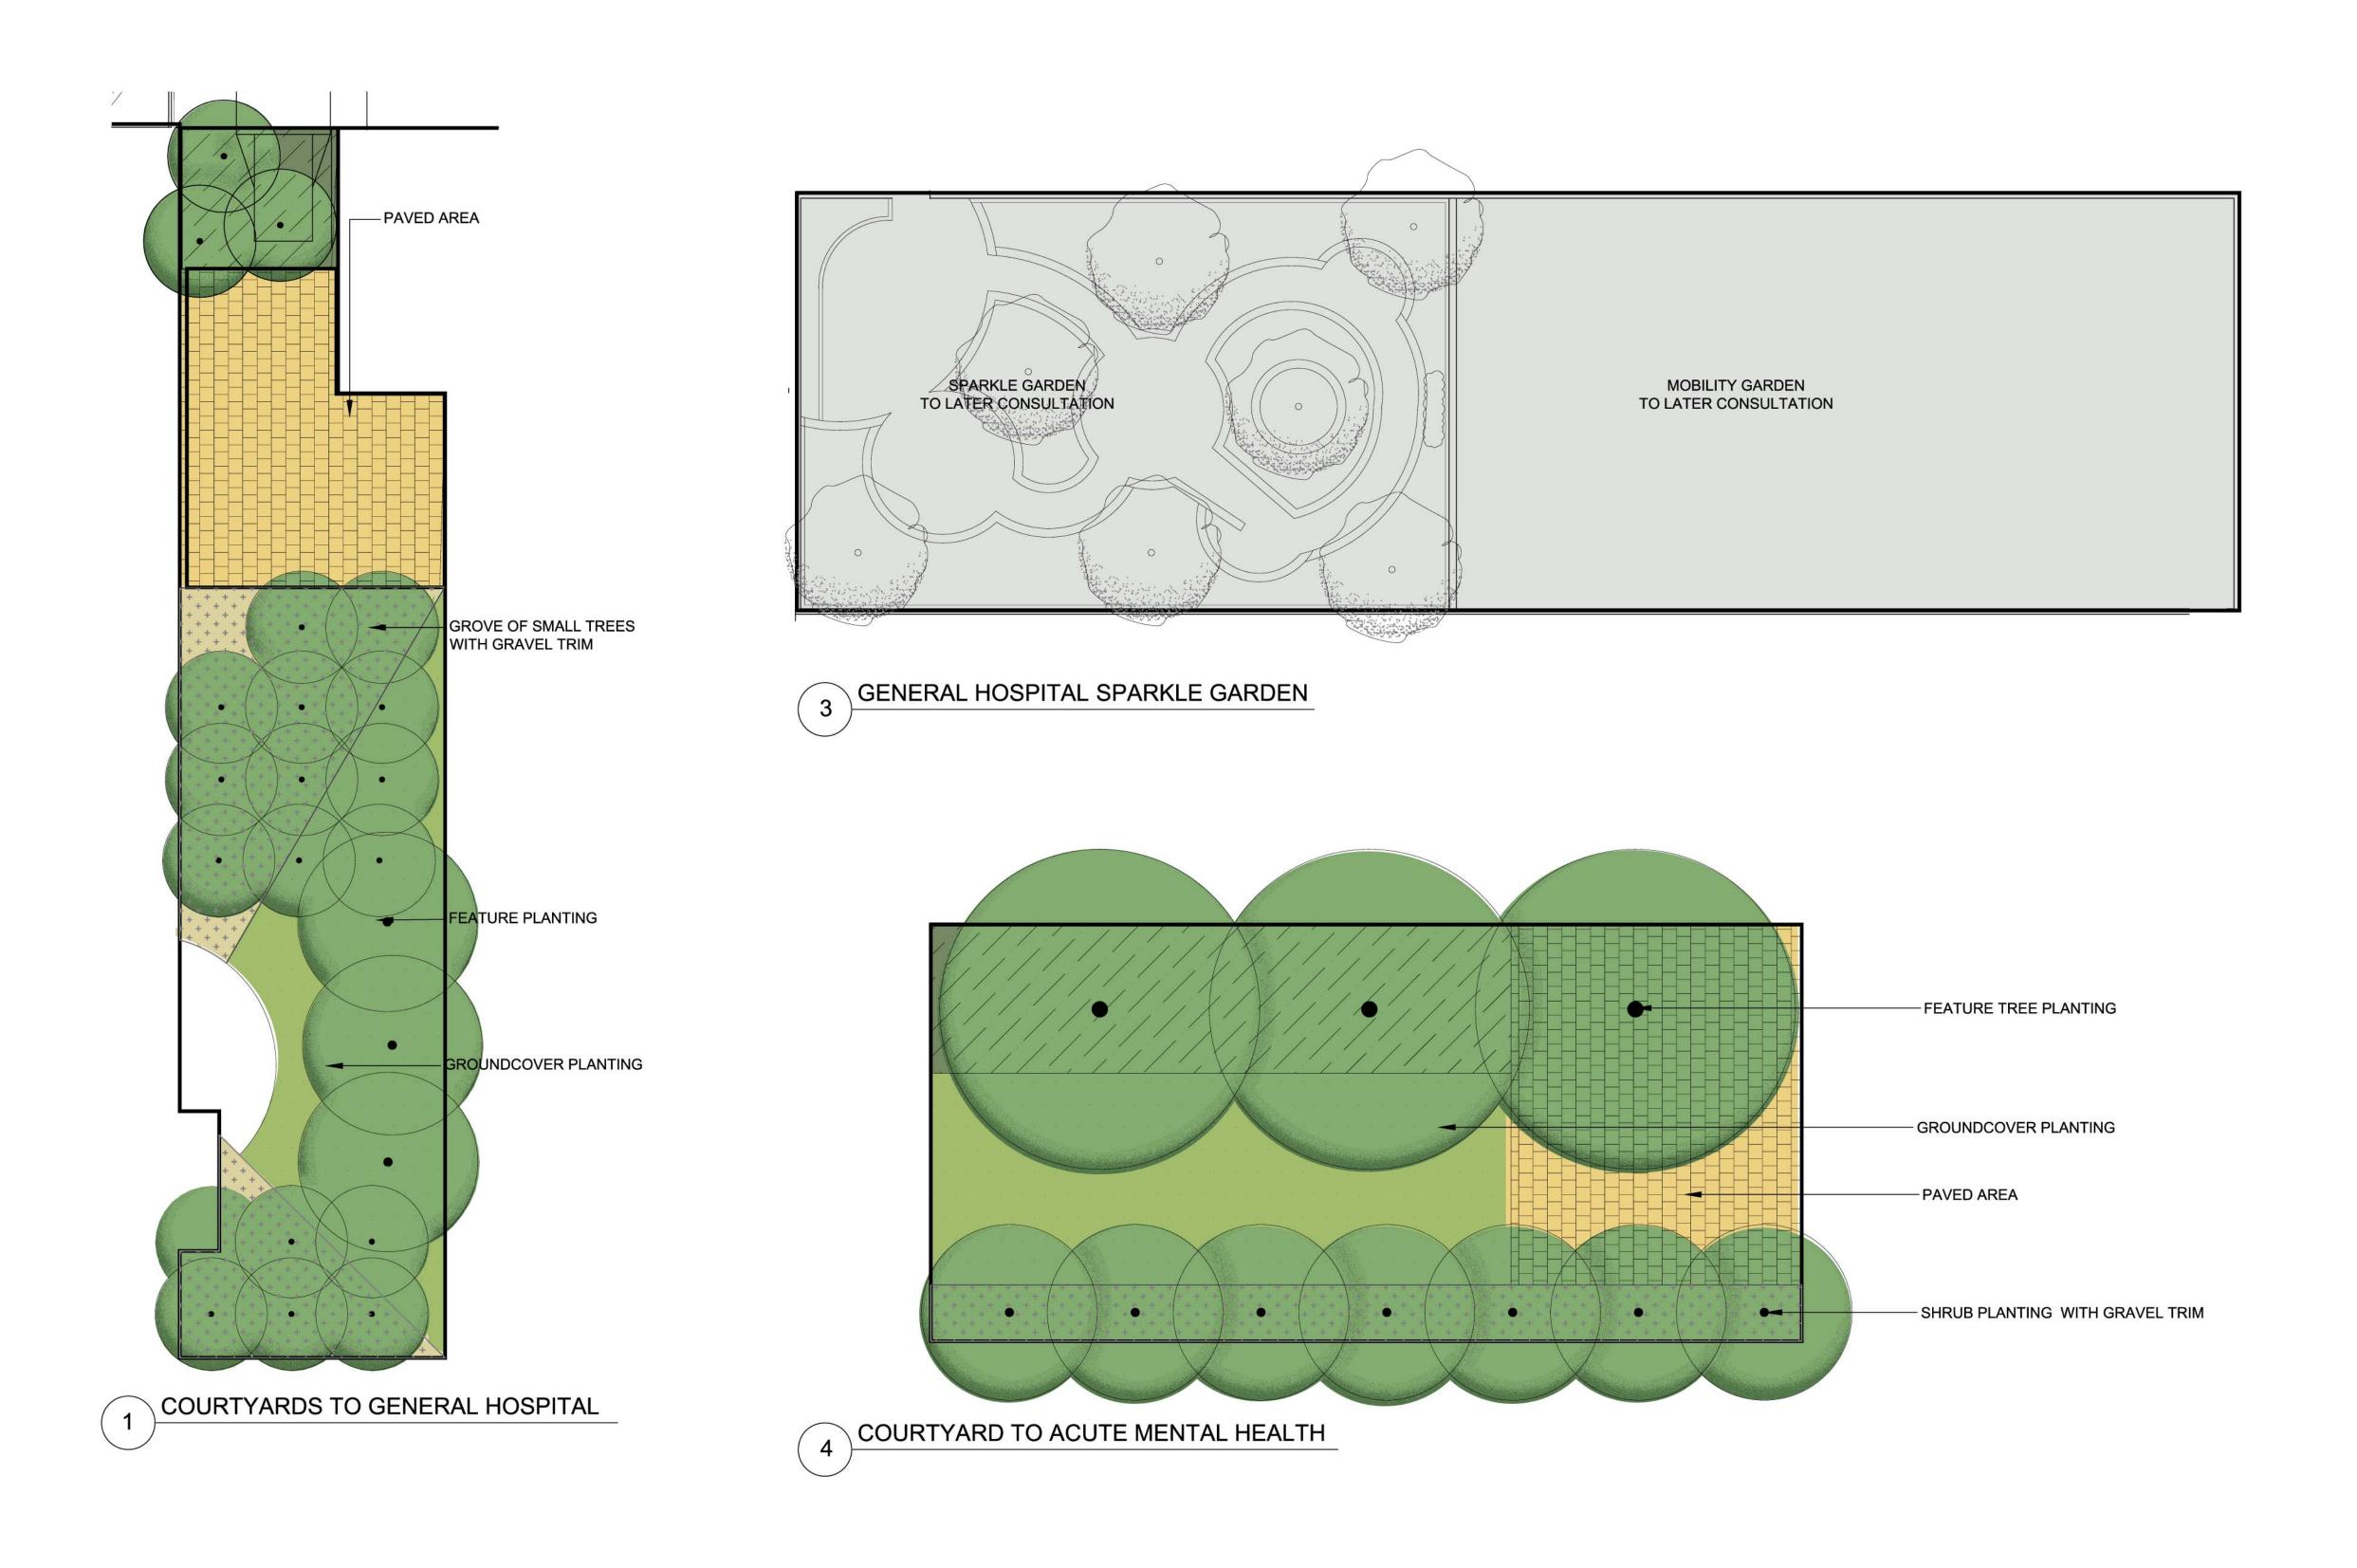

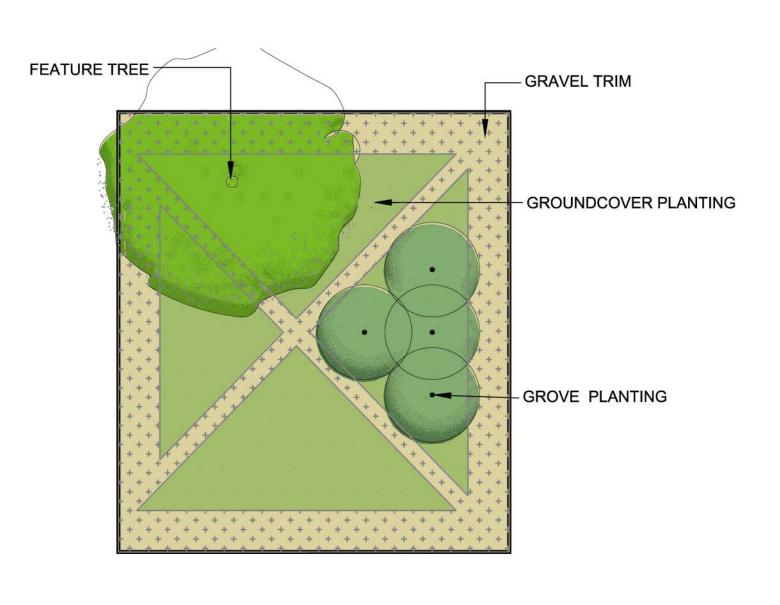


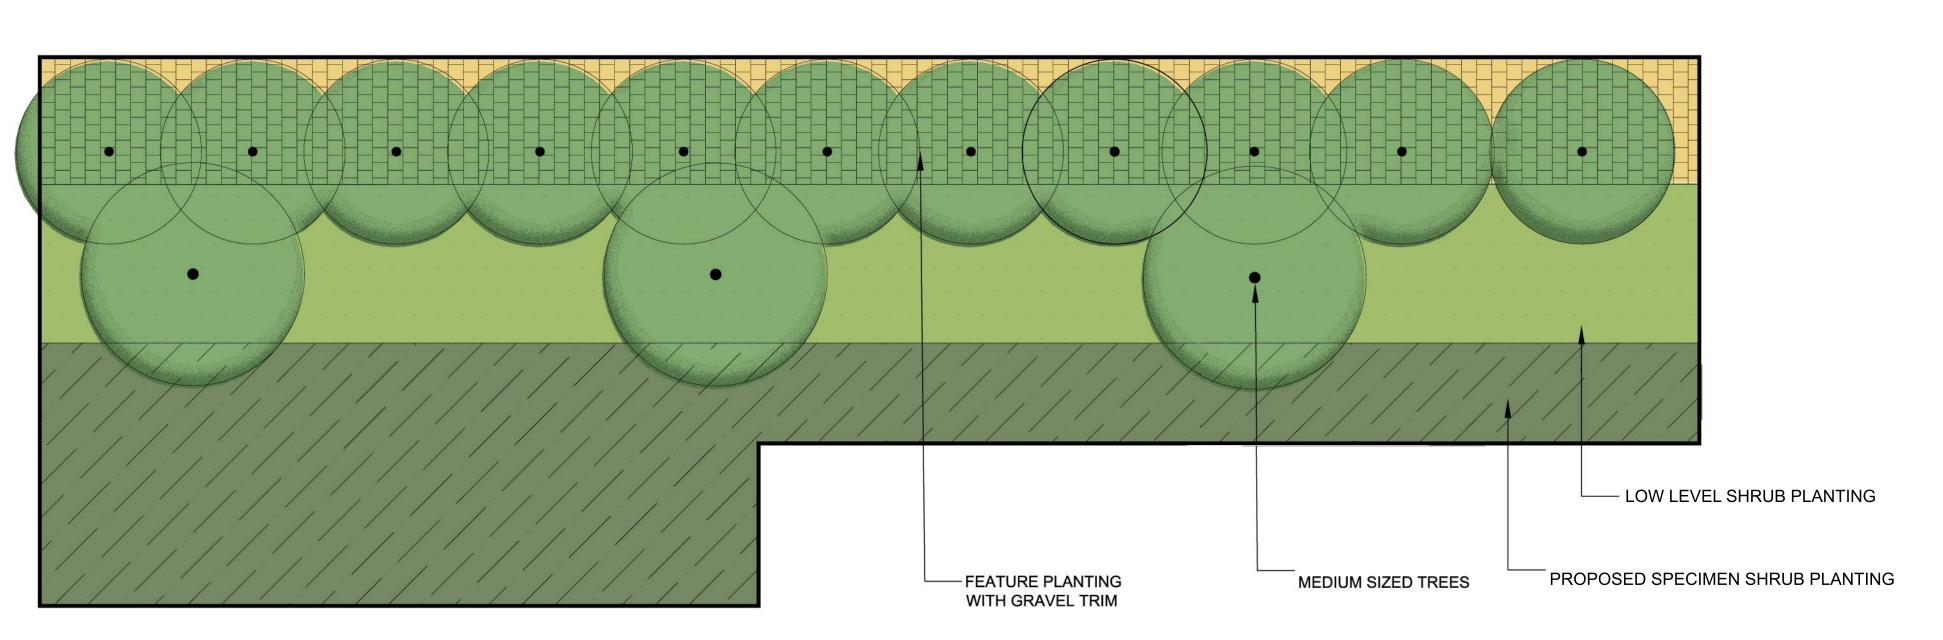


COURTYARDS TO GENERAL HOSPITAL


5 COURTYARDS TO GENERAL HOSPITAL


C Copyright TAYLOR BRAMMER This drawing is protected by copyright. All rights are reserved. Unless permitted under the Copyright Act 1968, no part of this drawing may in any form or by any means be reproduced, published, broadcast or transmitted without the prior written permission of If the Status of this drawing is not signed off For Construction it may be subject to change, alteration or amendment at the discretion of TAYLOR BRAMMER. If so, TAYLOR BRAMMERis not liable for any loss, damage, harm or injury whether special, consequential, direct or indirect, suffered by you or any other person as a result of your use of this drawing for construction purposes. Figured dimensions take preference to scale readings. Verify all dimensions on site. Report any discrepancies for decison before proceeding with the work. Nº. DATE REVISIONS 09.08.2008 FORENSIC HEALTH, ACUTE MENTAL HEALTH, CARPARKING/ACCESS ROAD\$ AL PROPOSED LOW LEVEL PLANTER 2 x 150mm /m2 8 x ENVIROTUBES /m2 CONCRETE PADS KEY PLAN 2 3 4 GENERAL HOSPITAL NSW HEALTH
GREATER WESTERN AREA **HEALTH SERVICE** pinnacle+healthcare SUPPORTING HEALTHY COMMUNITIES abn 61 098 724 988
Sydney
216 Oxford Street, Woollahra, NSW, Austral a, 2025
1 + 61 2 9867 8865 r. +61 2 9887 8165
e. sythey@layforbrammer.com.au
South Coast
26 Moore Street, PO Box 64,
Austimmer, VSW, 2515
1 + 61 4267 6808 r. +61 2 4267 4826
e. southcoast@layforbrammer.com.au
Copy et a Tayfor Sammer Landeaps Arthback Pt J.M. Figured dimensions
to see the street Commercial Coast of dimensions
on alle before commercial pook. ORANGE AND ASSOCIATED **HEALTH SERVICES PPP PROJECT** COURTYARD PLANS FOR INFORMATION ONLY FOR D.A. APPROVAL FOR COMPLIANCE CERTIFICATE FOR CONSTRUCTION AS BUILT DOCUMENT SCALES B1@1:100 PLOT DATE: 2008.07.09 07-0238 LA.SK - GH/AM. 02. 03 Rev 02 DRAW'G/REV'N Nº. Completion of the Drawing Status is evidence the design has been QUALITY CERTIFIED ISO 9001 verif ed as conforming to the requirements of the Project M.S. Plan. Initialling the "Drawn By" box confirms that this drawing has been prepared in conformity with STHDesigninc M.S. procedures. FOR PRESENTATION

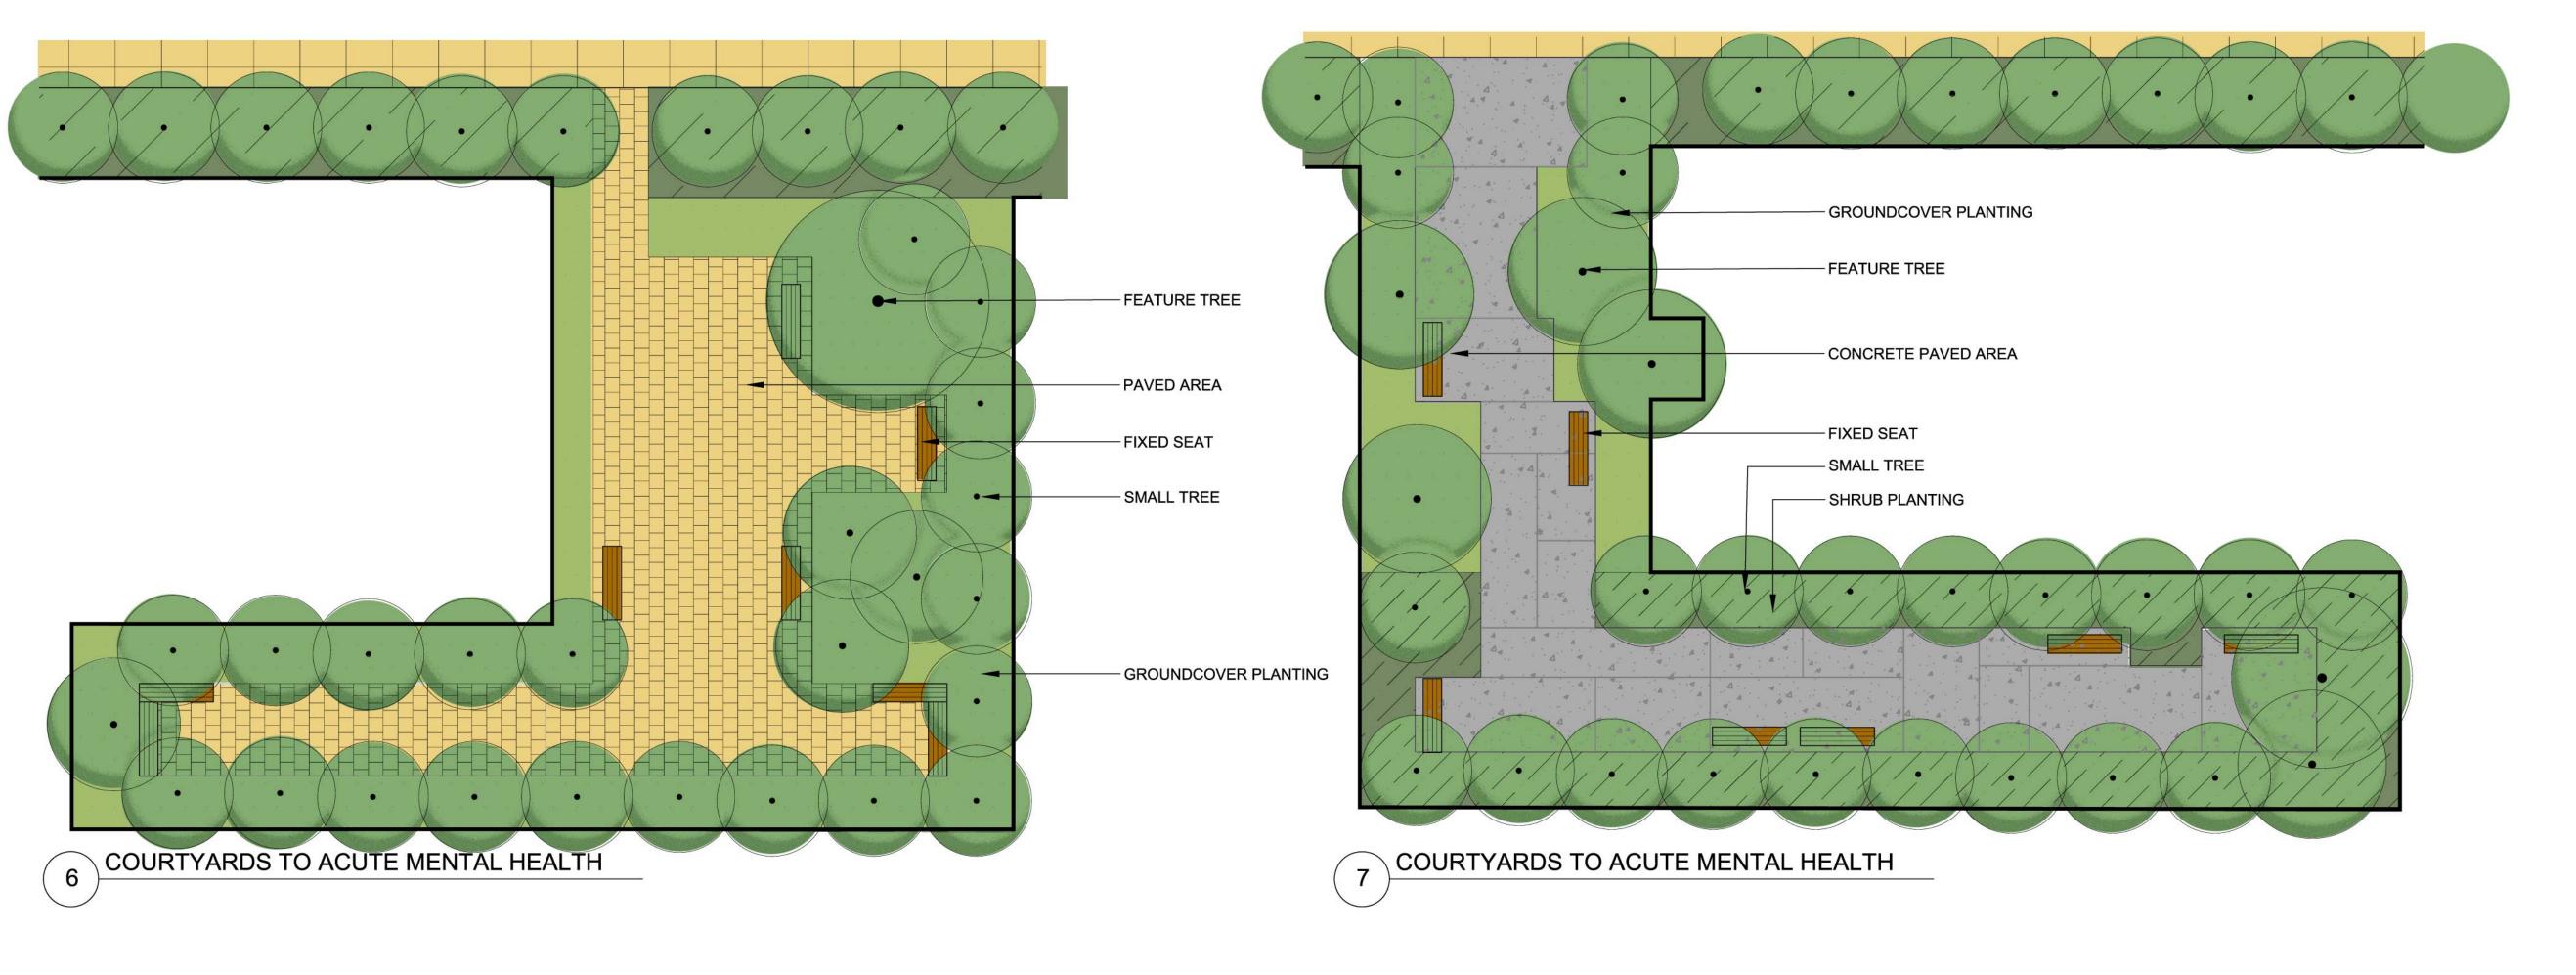


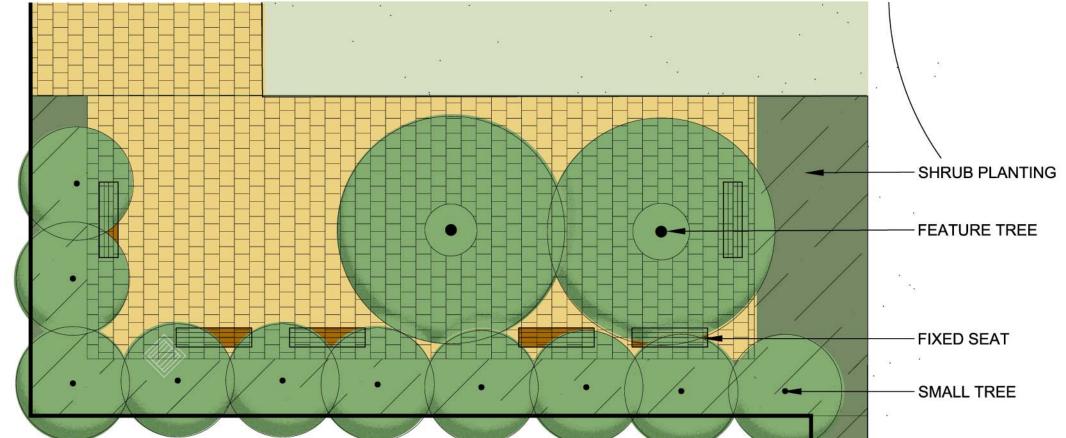

8 COURTYARDS TO ACUTE MENTAL HEALTH

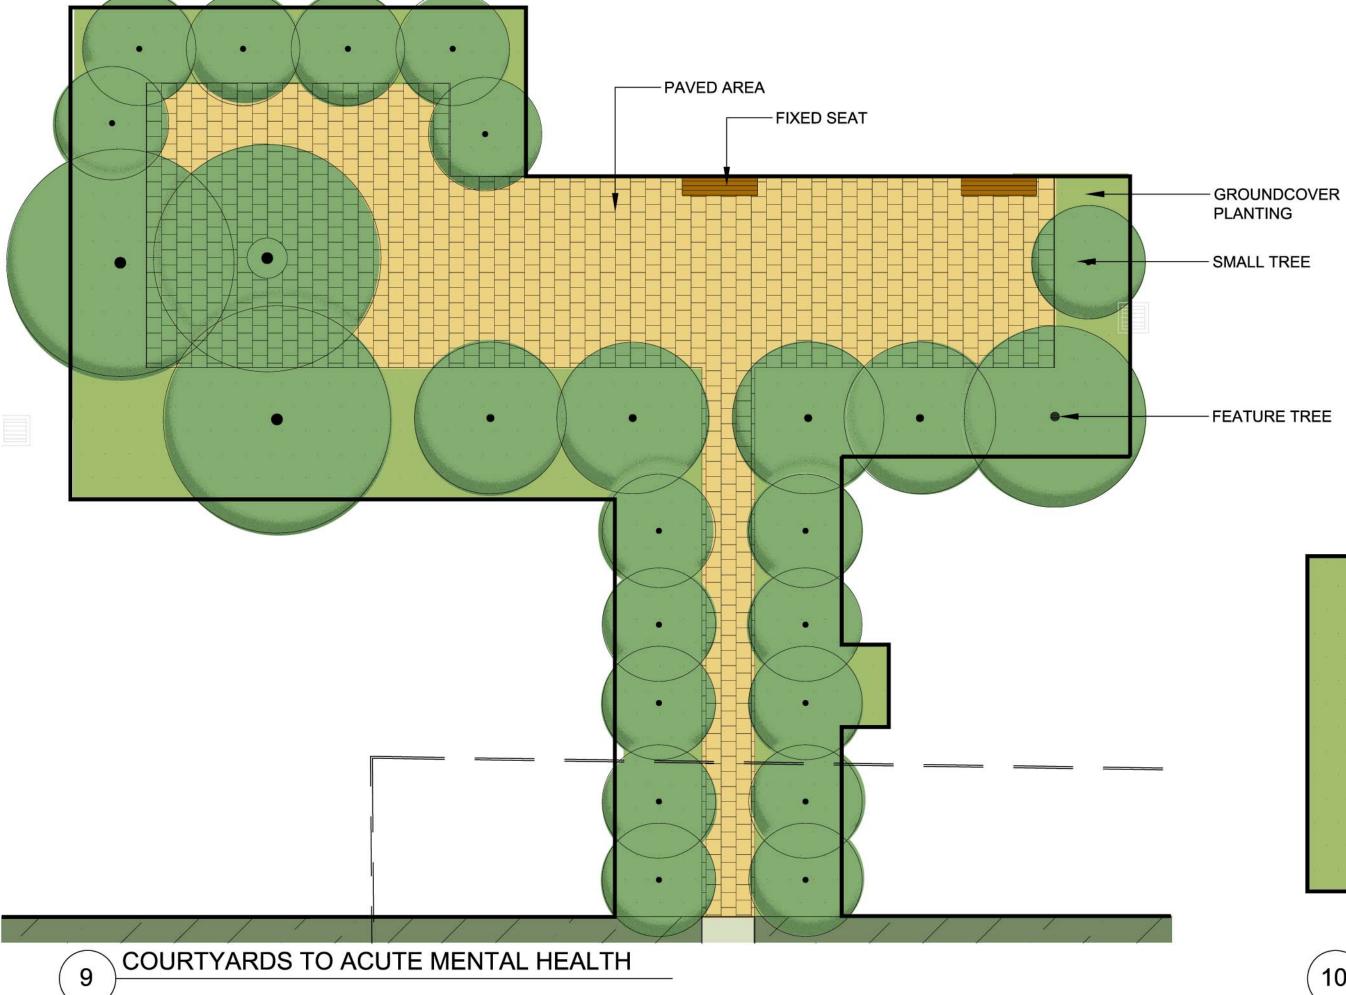

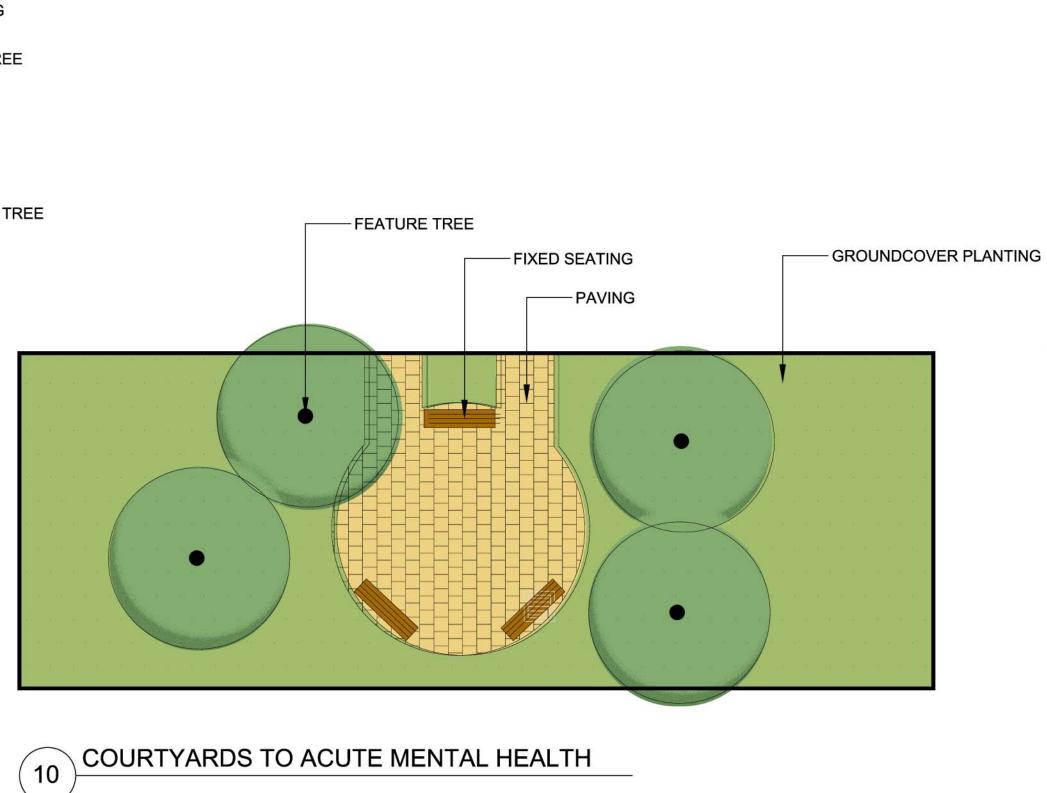

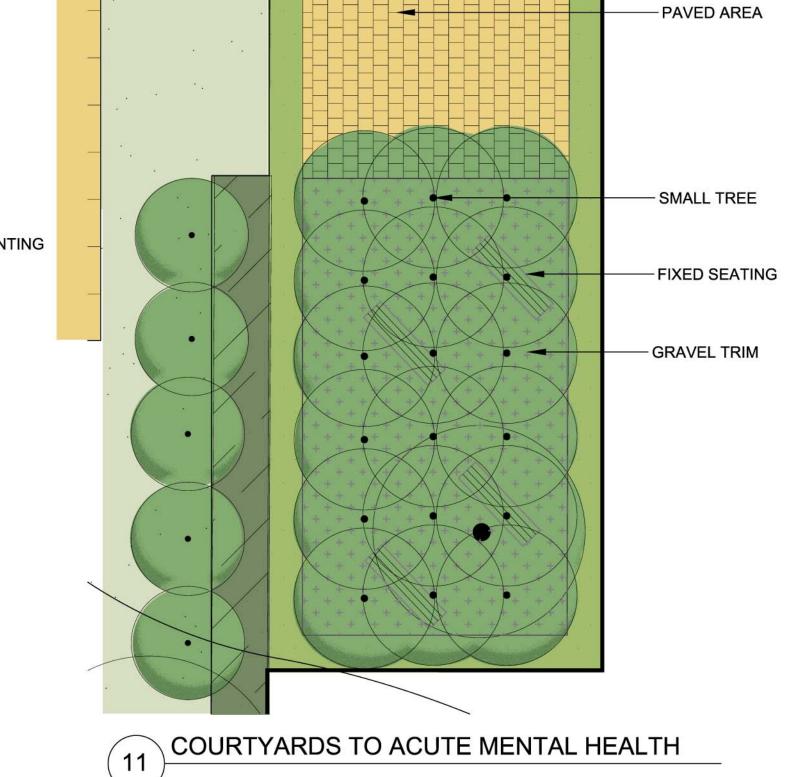

CONCRETE PADS KEY PLAN 2 3 4 GENERAL HOSPITAL CLIENT **NSW** HEALTH GREATER WESTERN AREA HEALTH SERVICE PROPONENT pinnacle+healthcare SUPPORTING HEALTHY COMMUNITIES CONTRACTOR tayor brammer lancscape architects pty ltc Sydney
218 Oxford Street, Woollahra, NSW, Austra is, 2025
1: 4-91 2 9387 8955 ft -91 2 9387 8155
e. sydney@lay orbrammer.com.au
South Coast
28 Moore Street, PO Box 84
Austimmer, NSW, 2515
1: 41 4267 938 ft -951 2 4267 4826
e: southcoast@layofchrammer.com au
Cognigate Thys Bammer Landong Autholiack Ry L18 Figured di heristicae
and be 15th in in preference to scales, The contestion shall be 15th in preference to scales, The contestion shall disease of dimensions ORANGE AND ASSOCIATED HEALTH SERVICES PPP **PROJECT** COURTYARD PLANS 6-11 DRAWING STATUS SIGNATURE FOR D.A. APPROVAL FOR COMPLIANCE CERT FICATE FOR TENDER FOR CONSTRUCT ON AS BUILT DOCUMENT DRAWN BY AL SCALES B1@1:100 PLOT DATE: 2008.07.09 07-023\$ LA.SK - AM. 02. 04 Rev 02 DRAW'G/REV'N Nº. Completion of the Drawing Status is ev dence the design has been QUALITY CERTIFIED ISO 9001 verified as conforming to the requirements of the Project M S. Plan. Initialling the "Drawn By" box confirms that this drawing has been prepared in conformity with STHDesign nc M.S. procedures. FOR PRESENTATION

C Copyright TAYLOR BRAMMER

the copyright owner.

Please note

for construction purposes.

Nº. DATE REVISIONS


This drawing 's protected by copyright. All rights are reserved. Unless permitted under the Copyright Act 1968, no part of this drawing may in any form or by any means be reproduced, published, broadcast or transmitted without the prior written permission of


If the Status of this drawing is not signed off For Construction it may be subject to change, alteration or amendment at the discretion of TAYLOR BRAMMER. If so, TAYLOR BRAMMERis not liable for any loss, damage, harm or injury whether special, consequential, direct or indirect, suffered by you or any other person as a result of your use of this drawing


Figured dimens'ons take preference to scale readings. Verify all dimensions on site.


02 09.08.2008 FORENSIC HEALTH, ACUTE MENTAL HEALTH, CARPARKING/ACCESS ROAD\$ AL

Report any discrepancies for decison before proceeding with the work.

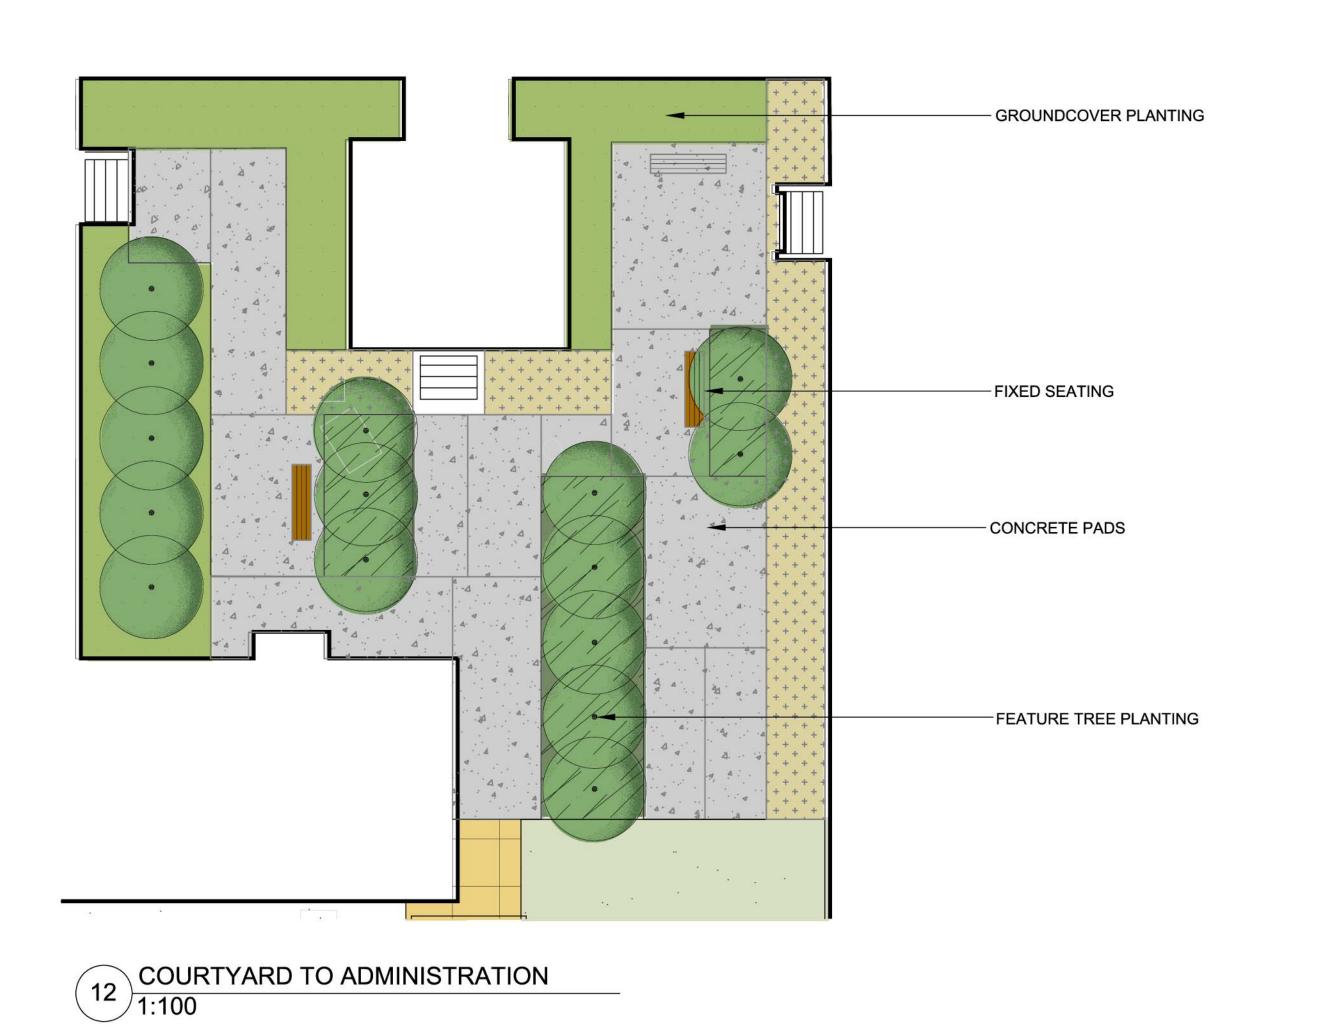


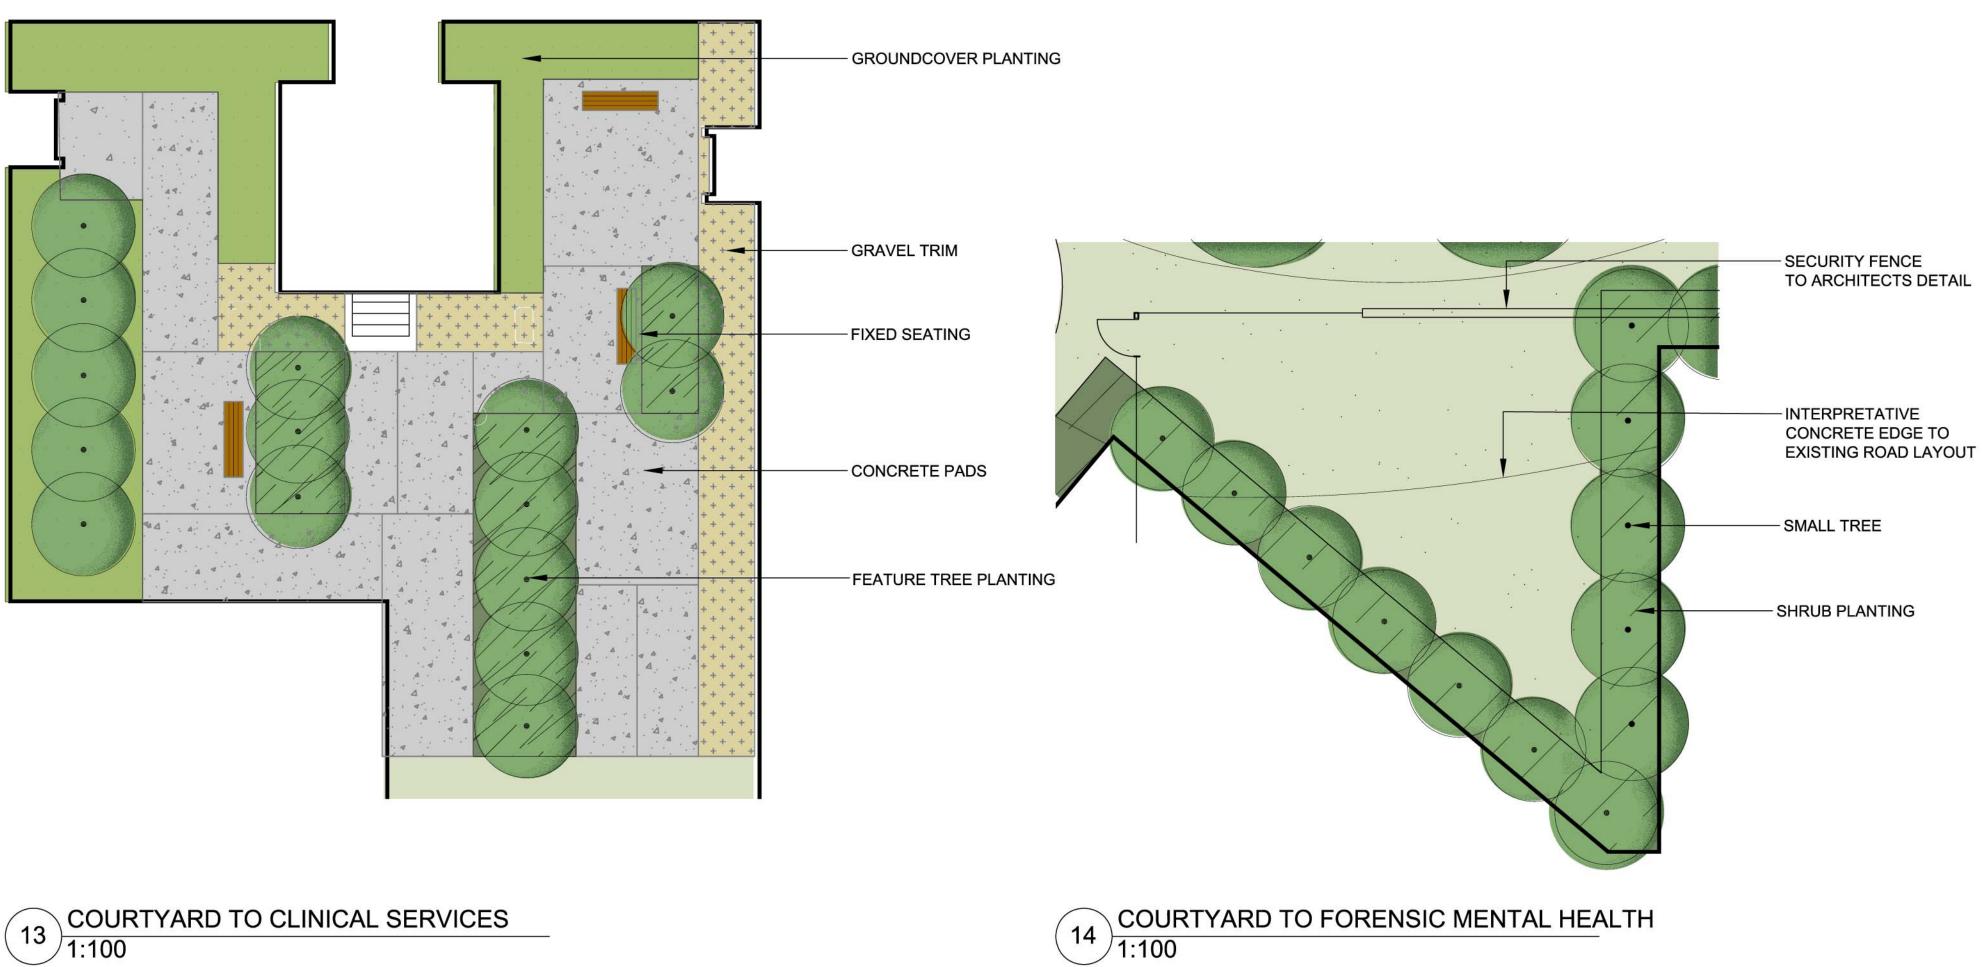

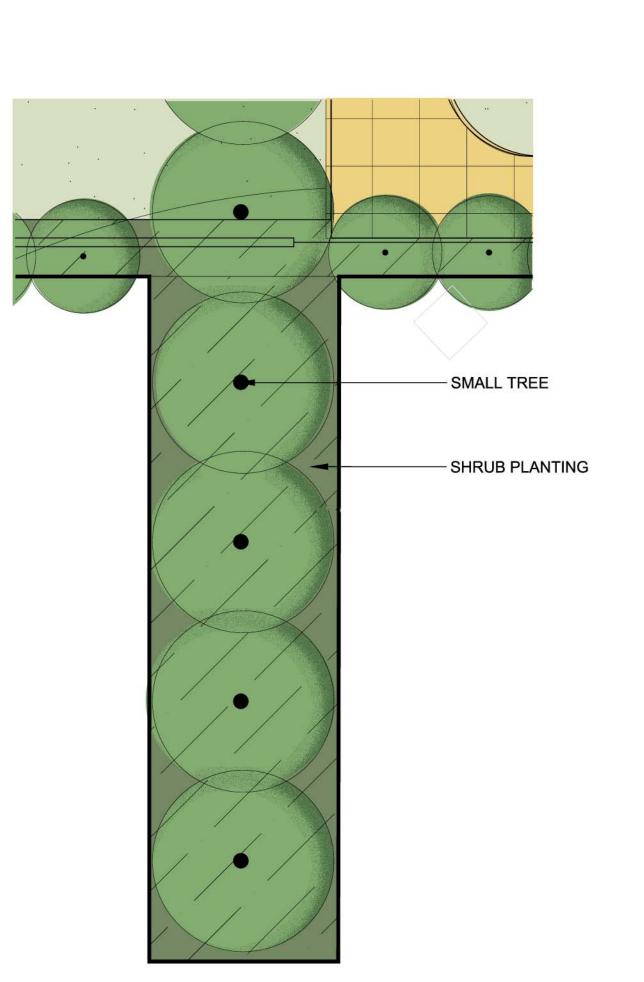

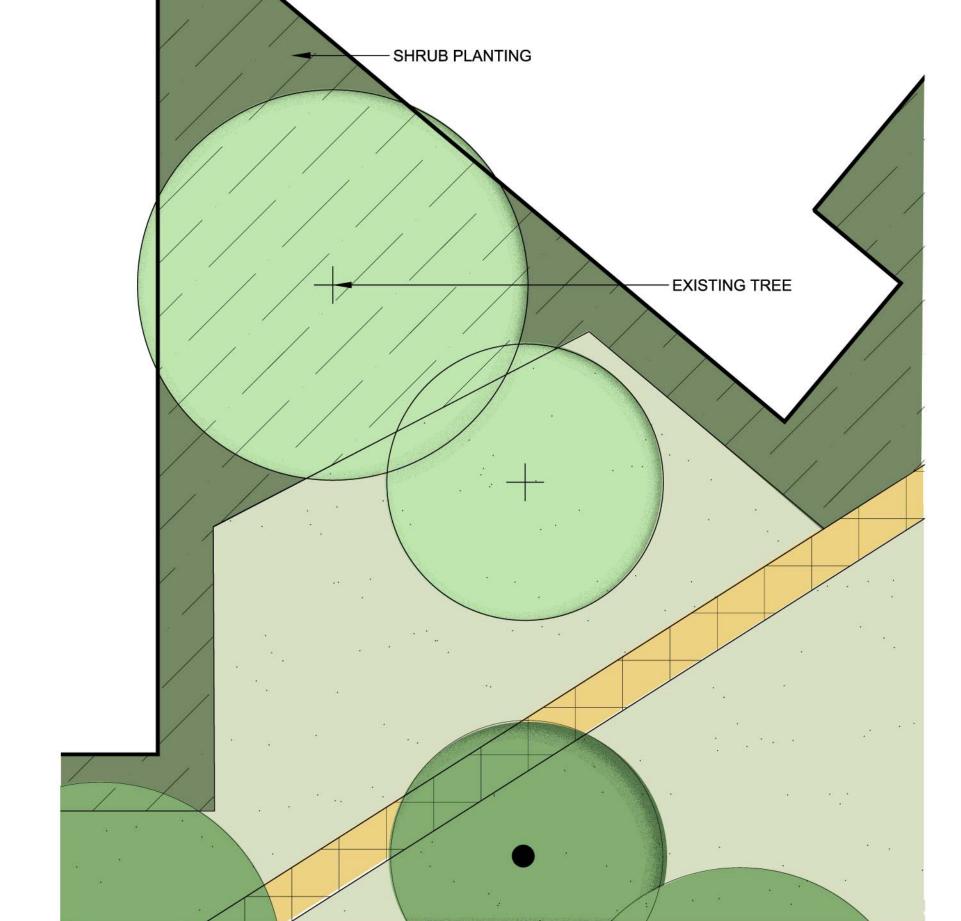

COURTYARD TO CLINICAL SERVICES
1:100

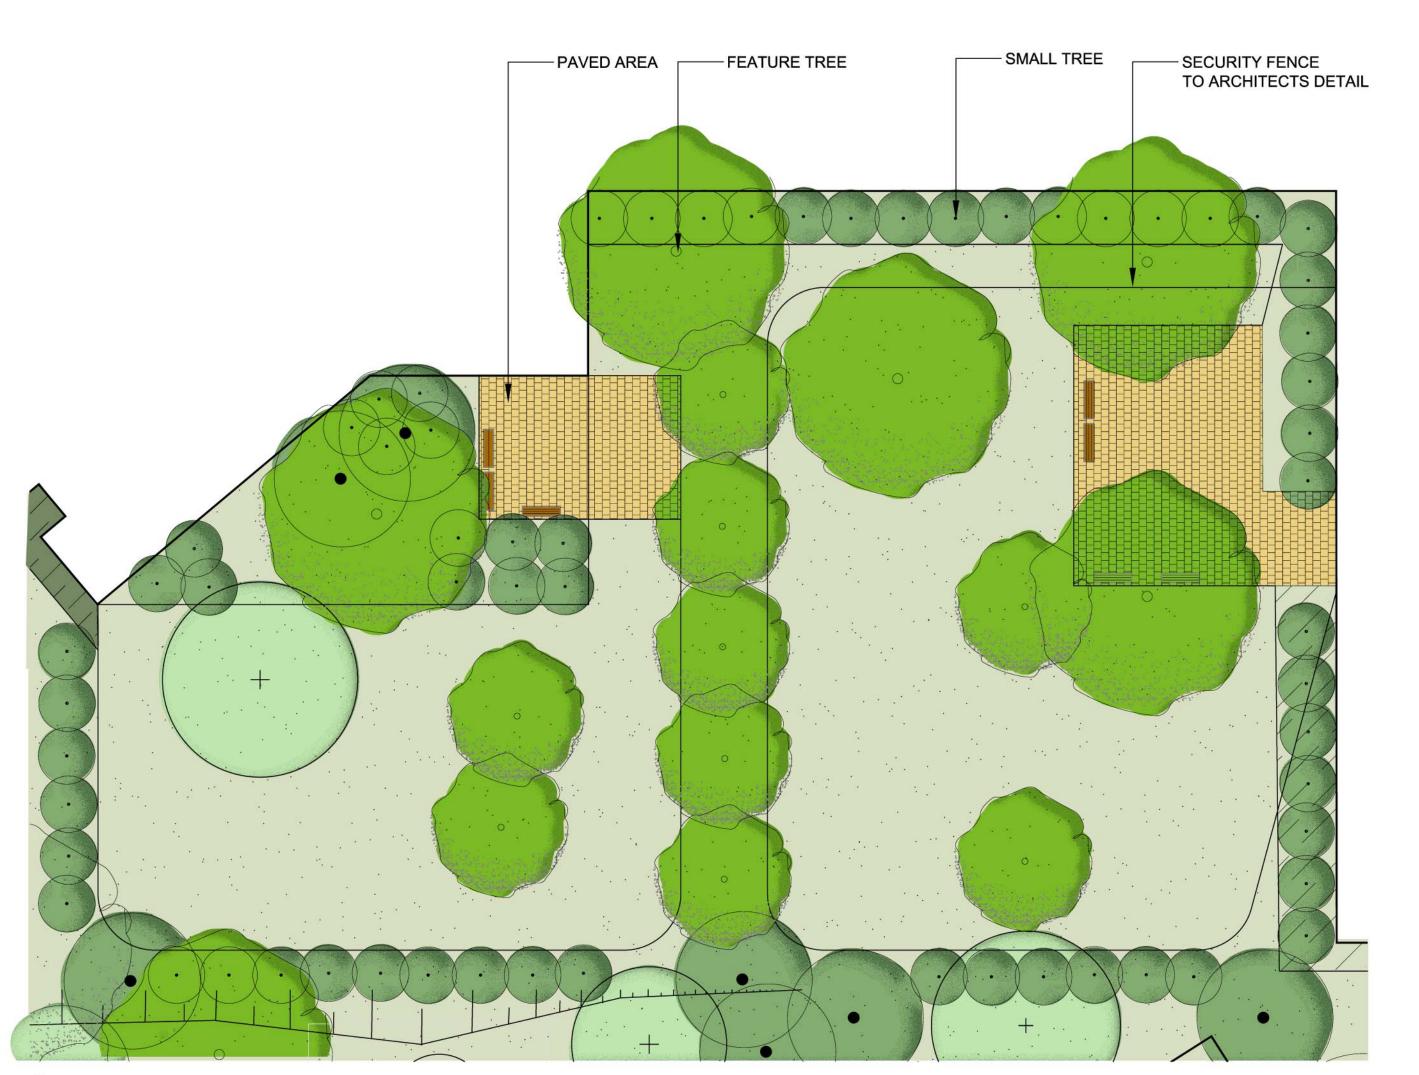

COURTYARD TO FORENSIC MENTAL HEALTH
1:100

COURTYARD TO FORENSIC MENTAL HEALTH
1:100

COURTYARD TO FORENSIC MENTAL HEALTH 1:200

C Copyright TAYLOR BRAMMER This drawing is protected by copyright. All rights are reserved. Unless permitted under the Copyright Act 1968, no part of this drawing may in any form or by any means be reproduced, published, broadcast or transmitted without the prior written permission of the copyright owner. Please note If the Status of this drawing is not signed off For Construction it may be subject to change, alteration or amendment at the discretion of TAYLOR BRAMMER. If so, TAYLOR BRAMMERis not liable for any loss, damage, harm or injury whether special, consequential, direct or indirect, suffered by you or any other person as a result of your use of this drawing for construction purposes. Figured dimensions take preference to scale readings. Verify all dimensions on site. Report any discrepancies for decison before proceeding with the work. Nº. DATE REVISIONS 02 09.08.2008 FORENSIC HEALTH, ACUTE MENTAL HEALTH, CARPARKING/ACCESS ROAD\$ AL CLINICAL FORENSIC MENTAL HEALTH CONCRETE PADS NSW HEALTH
GREATER WESTERN AREA
HEALTH SERVICE PROPONENT pinnacle+healthcare SUPPORTING HEALTHY COMMUNITIES hansen yuncken CONSULTANT taylor brammer andscape architects bty ltd ORANGE AND ASSOCIATED HEALTH SERVICES PPP **PROJECT** COURTYARD PLANS 12-17 FOR INFORMATION ONLY FOR D.A. APPROVAL AS BUILT DOCUMENT SCALES B1@1:100, 1:200 JOB №. 07-0238 LA.SK - AD.CS 02. 05 Rev 02 DRAW'G/REV'N Nº. Completion of the Drawing Status is evidence the design has been QUALITY CERTIFIED ISO 9001 ver fied as conforming to the requirements of the Project M.S. Plan. Initiall ng the "Drawn By" box confirms that this drawing has been

prepared in conformity w th STHDesigninc M.S. procedures.

FOR PRESENTATION