


NORTH

GEORGE BASS DRIVE

ROAD

GULLY

GRANDFATHERS

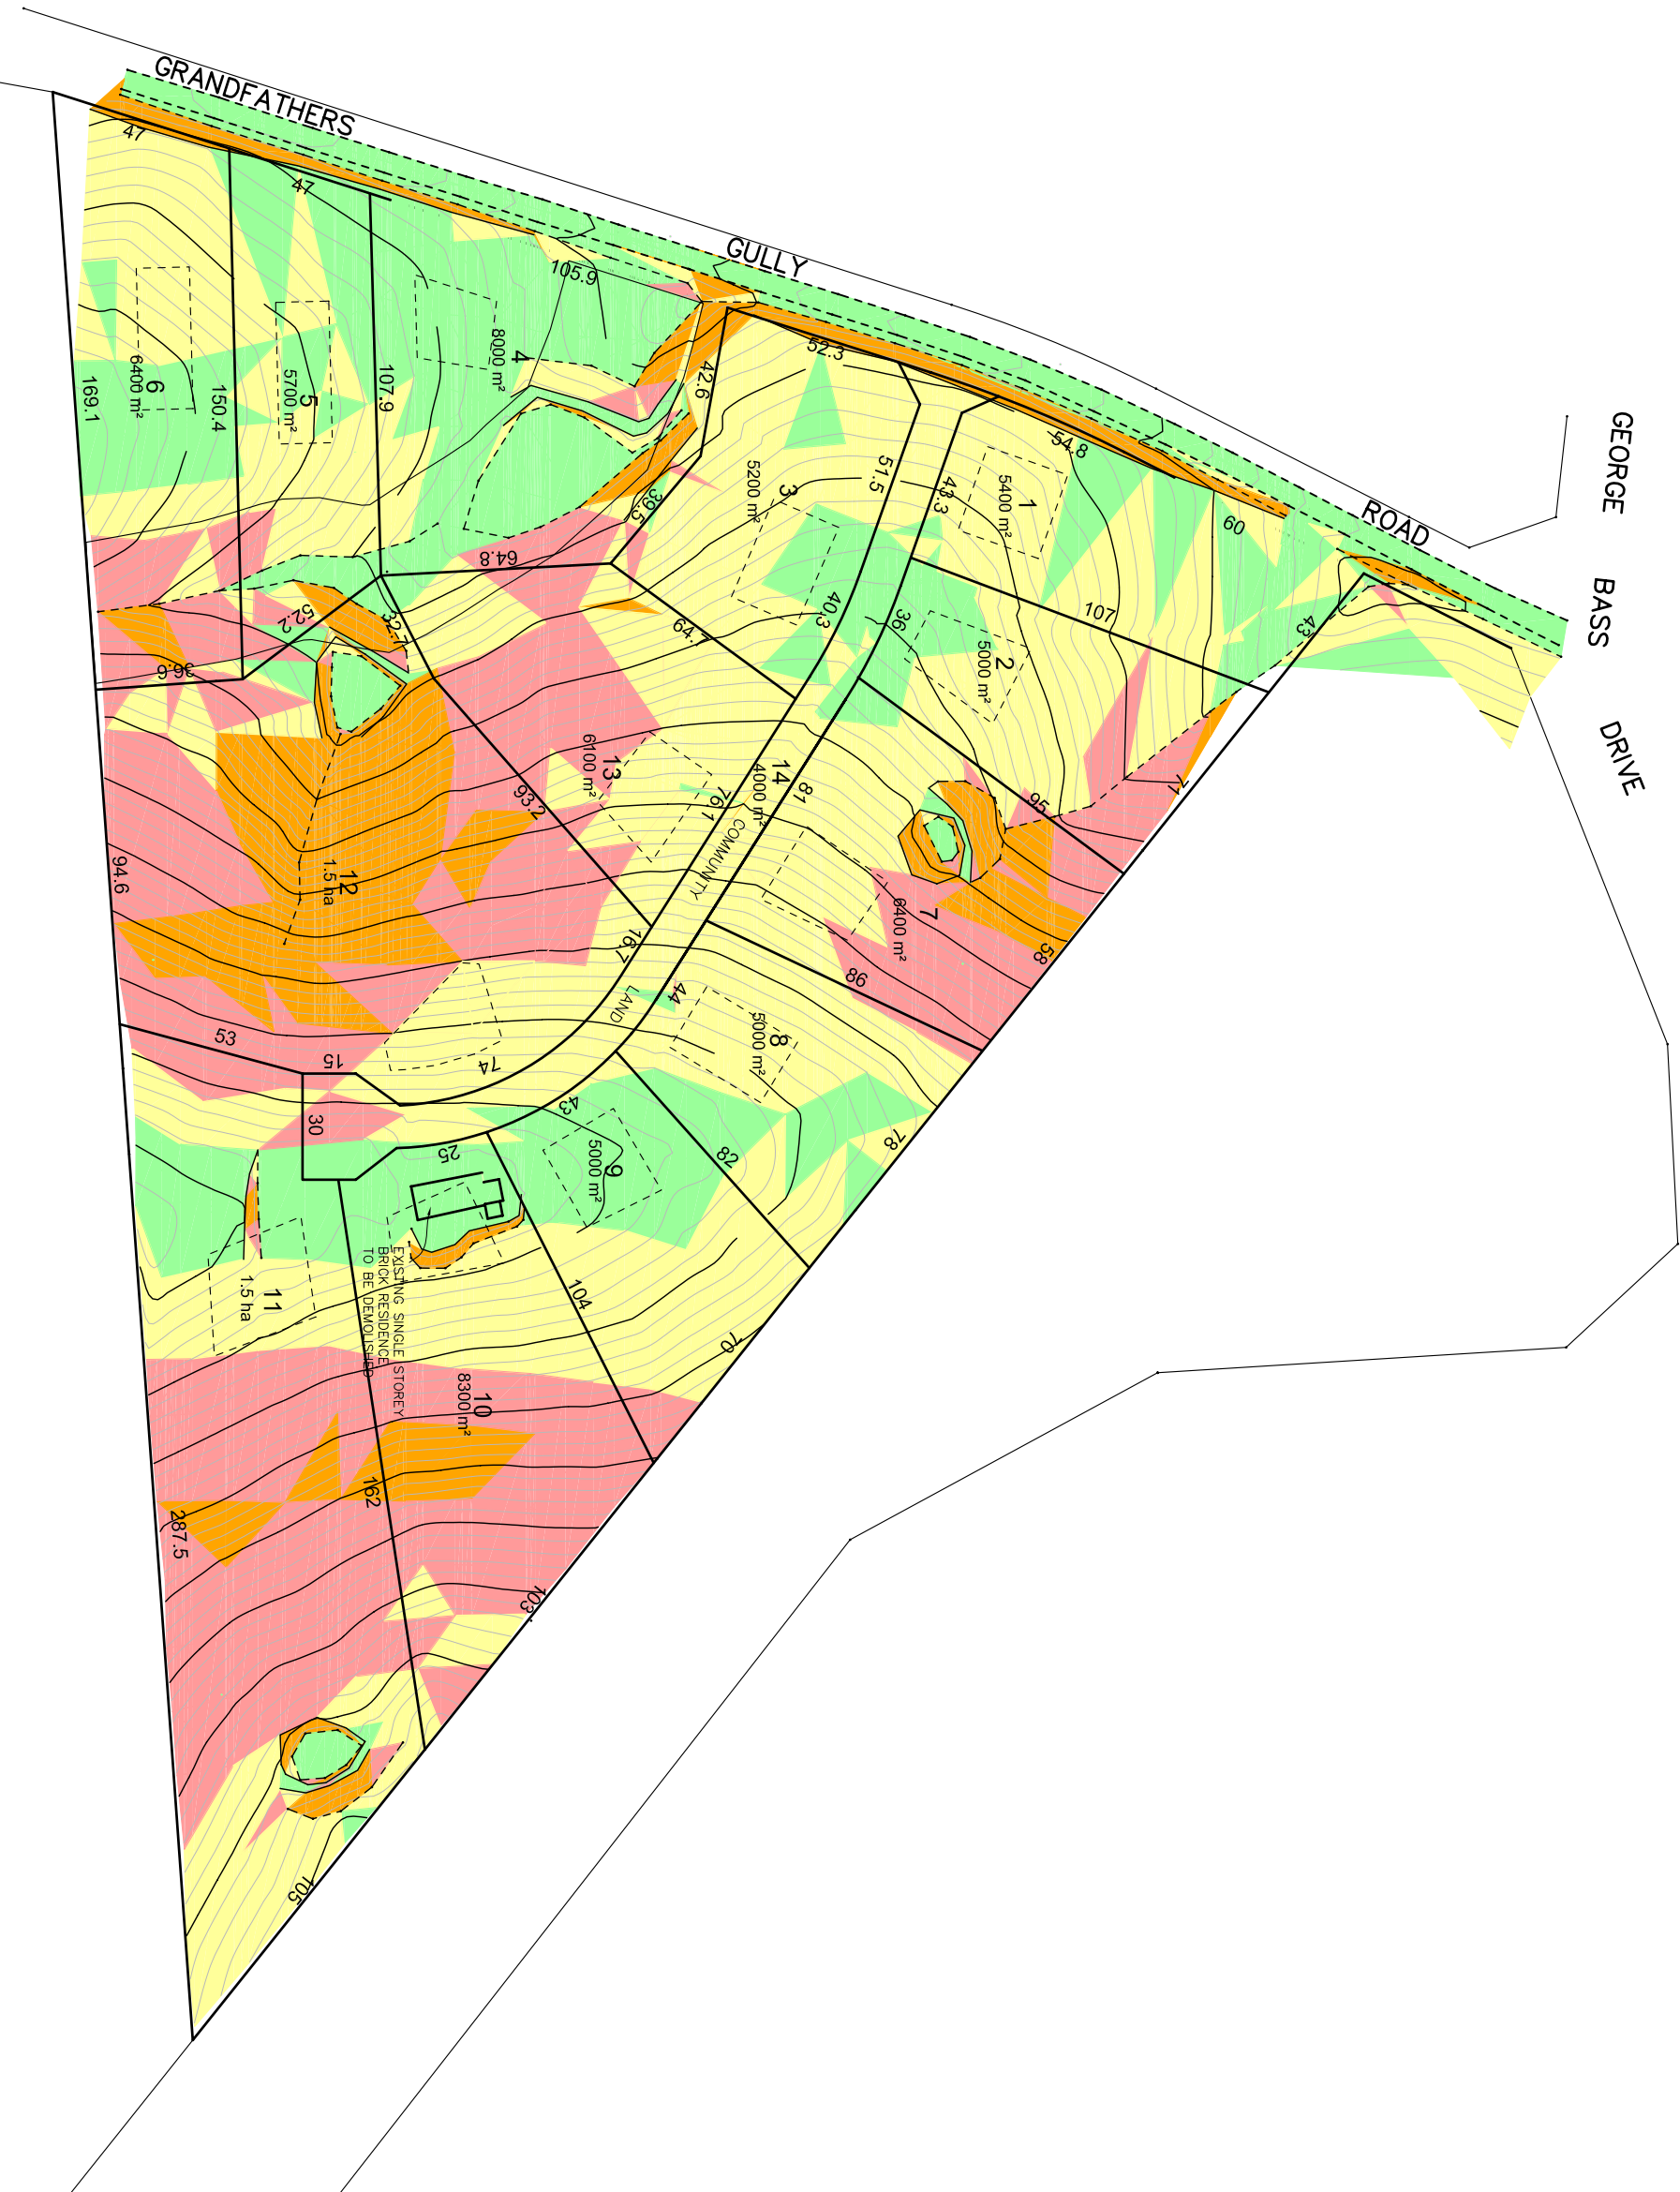

DENOTES DEVELOPMENT ENVELOPE
AVERAGE AREA 600m2 EXCEPT
LOT 4 (467m2)

SLOPE ANALYSIS		
Lower value	Upper value	Colour
0	to 18	%
18	to 25	%
25	to 32	%
>32		%

AMENDMENT DETAILS		DATE		DATUM		REDUCTION RATIO		SITE ANALYSIS: SLOPE		FILE:	
No.											
		DATE	JANUARY 2009								
		DRAWN	ADB		AHD		HORIZONTAL – 1:1000 (A1) 1:2000 (A3)		PROPOSED TORRENS/COMMUNITY TITLE SUBDIVISION		11869-10
		DISK	Z107		ORIGIN OF LEVELS		VERTICAL – 1: OR AS SHOWN		LOT 2 DP 250984		SHEET 7 OF 14 SHEETS
		JOB No	11889						GRANDFATHERS GULLY ROAD LILLI PILLI		
Copyright of this plan belongs to Conway Burrows & Hancock Without written permission											
© CBH 2005											



Conway Burrows + Hancock
Consulting Surveyors
Civil Engineering Consultants

126 BEACH ROAD
BATEMANS BAY NSW 2586
02 4472 5585
COURTHOUSE ARCADE
COLLEGE STREET
MARRIOH NSW 2537
02 4474 2663

Land Development Consultants

CLIENT:	
MR DAVID BREWER	