
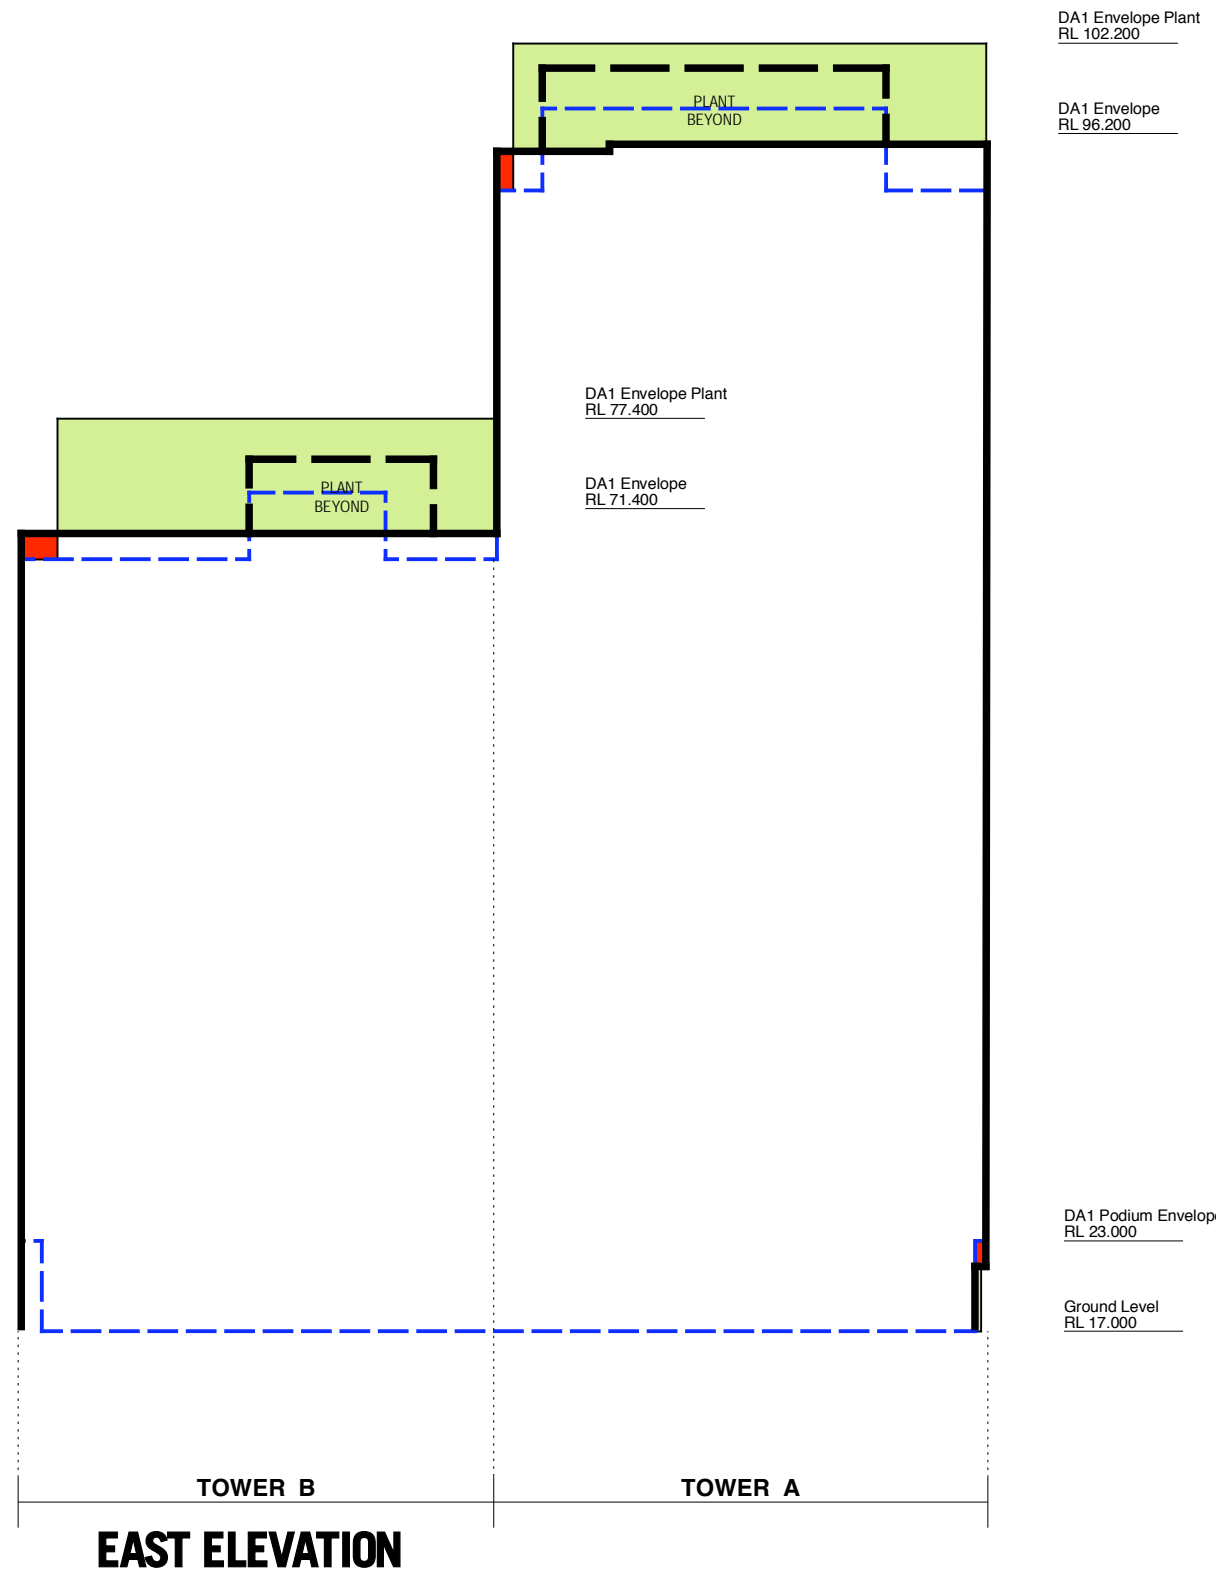
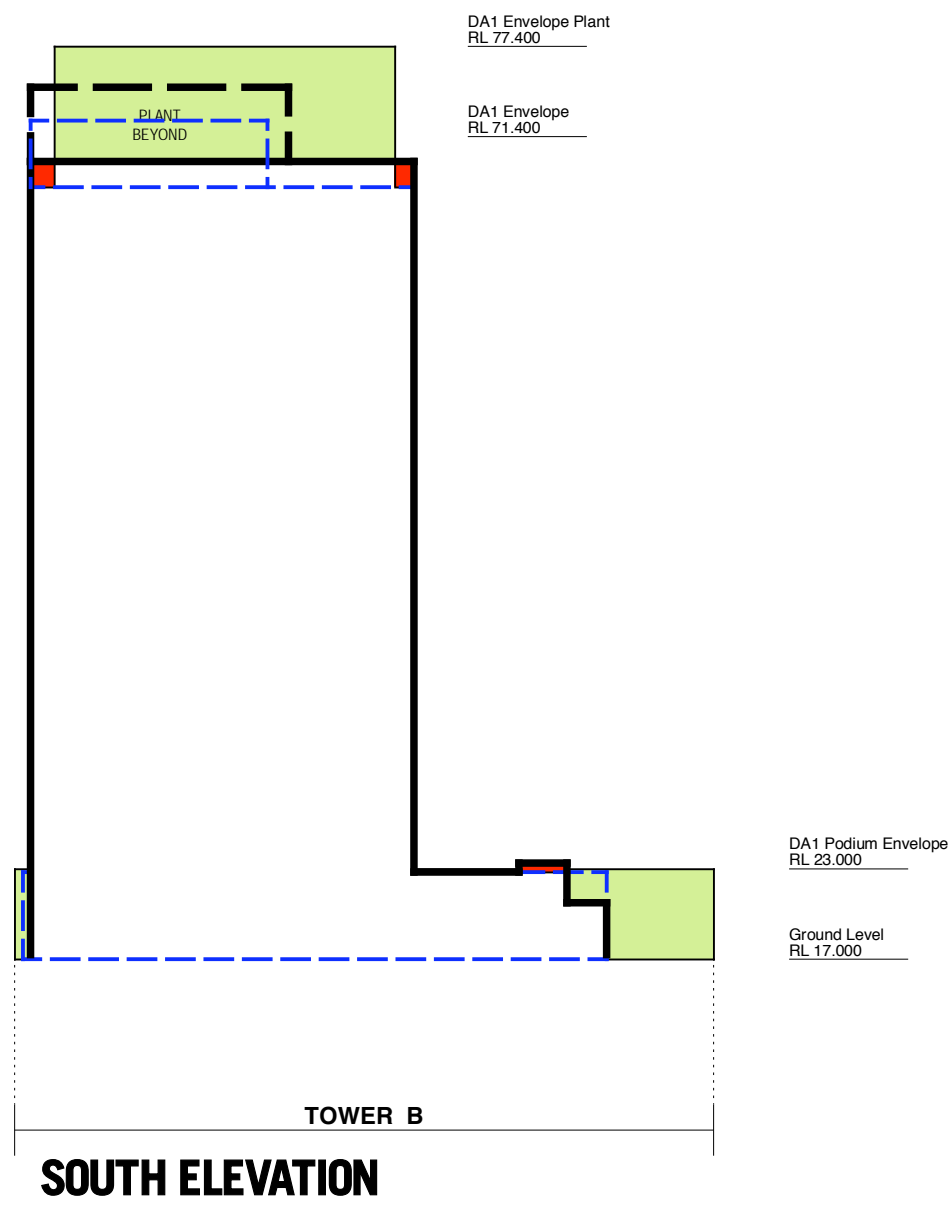
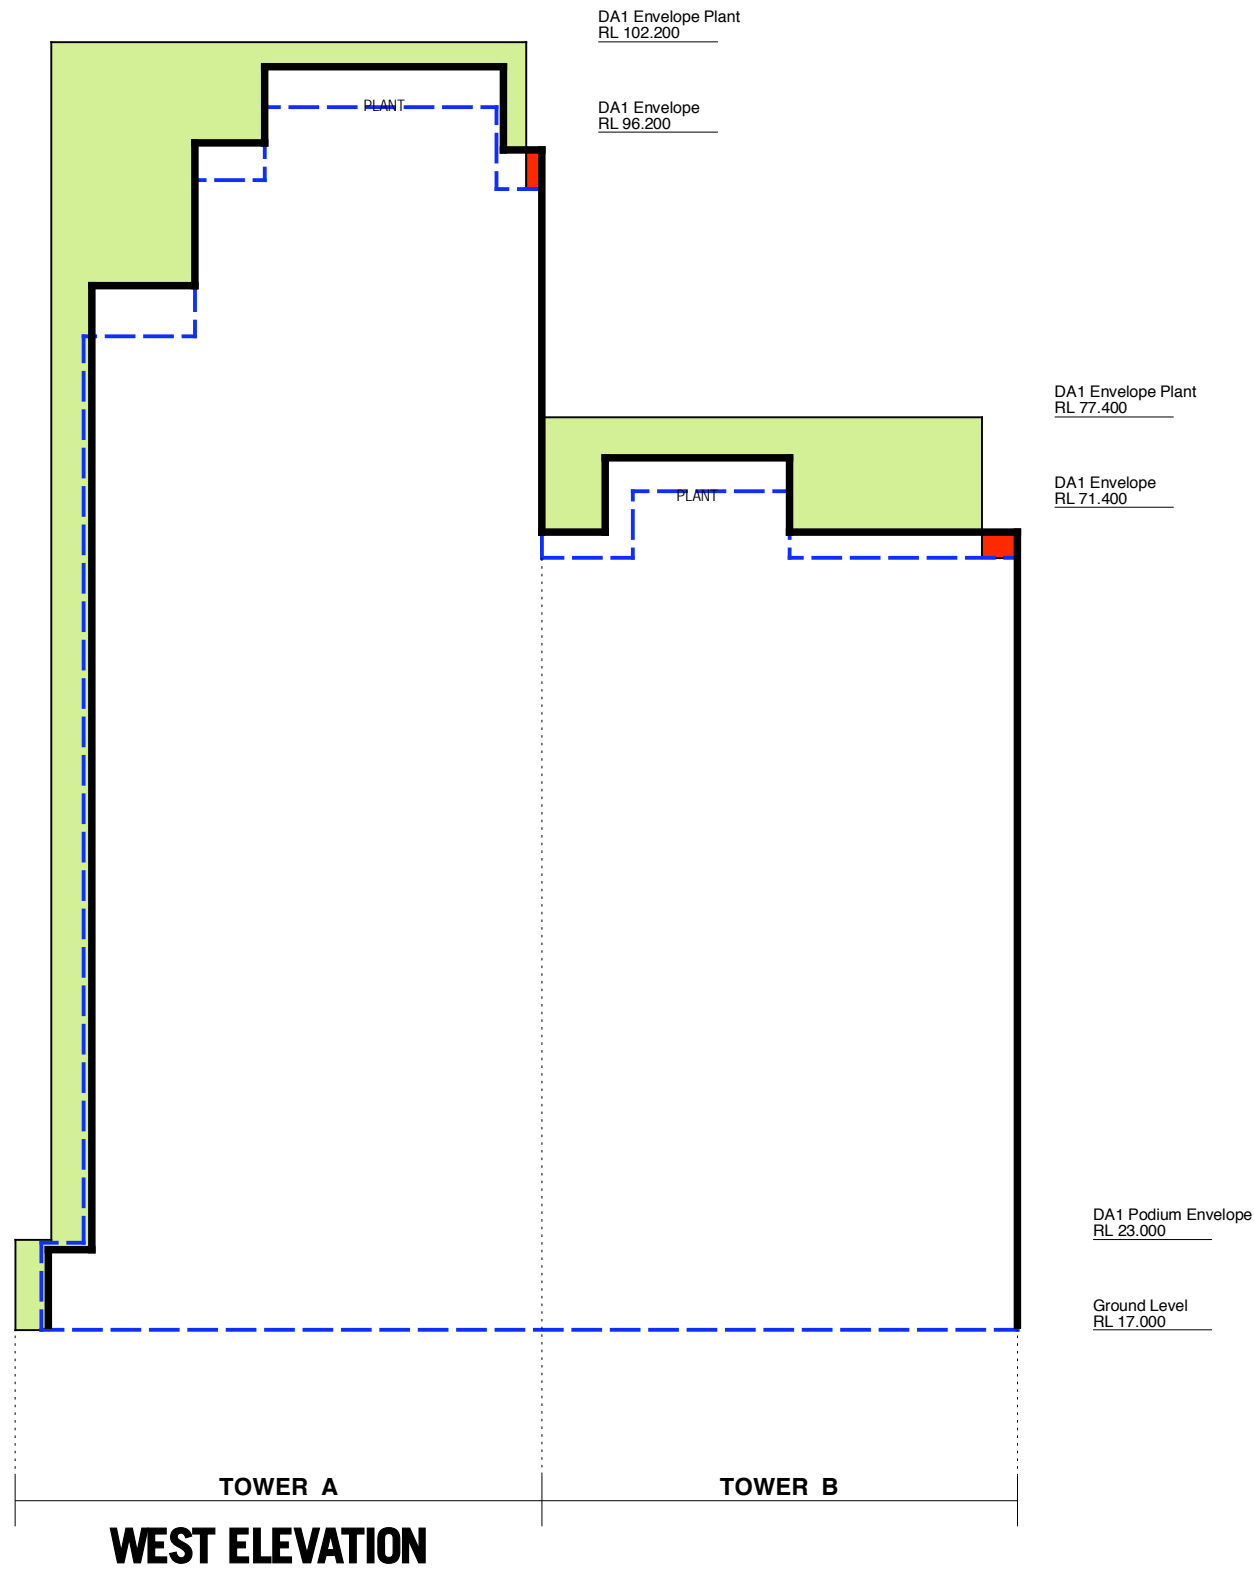


LEGEND

- Elevation Outside Stage 1 DA Envelope
- Elevation Within Stage 1 DA Envelope
- PREVIOUS EA ENVELOPE
- PROPOSED ENVELOPE

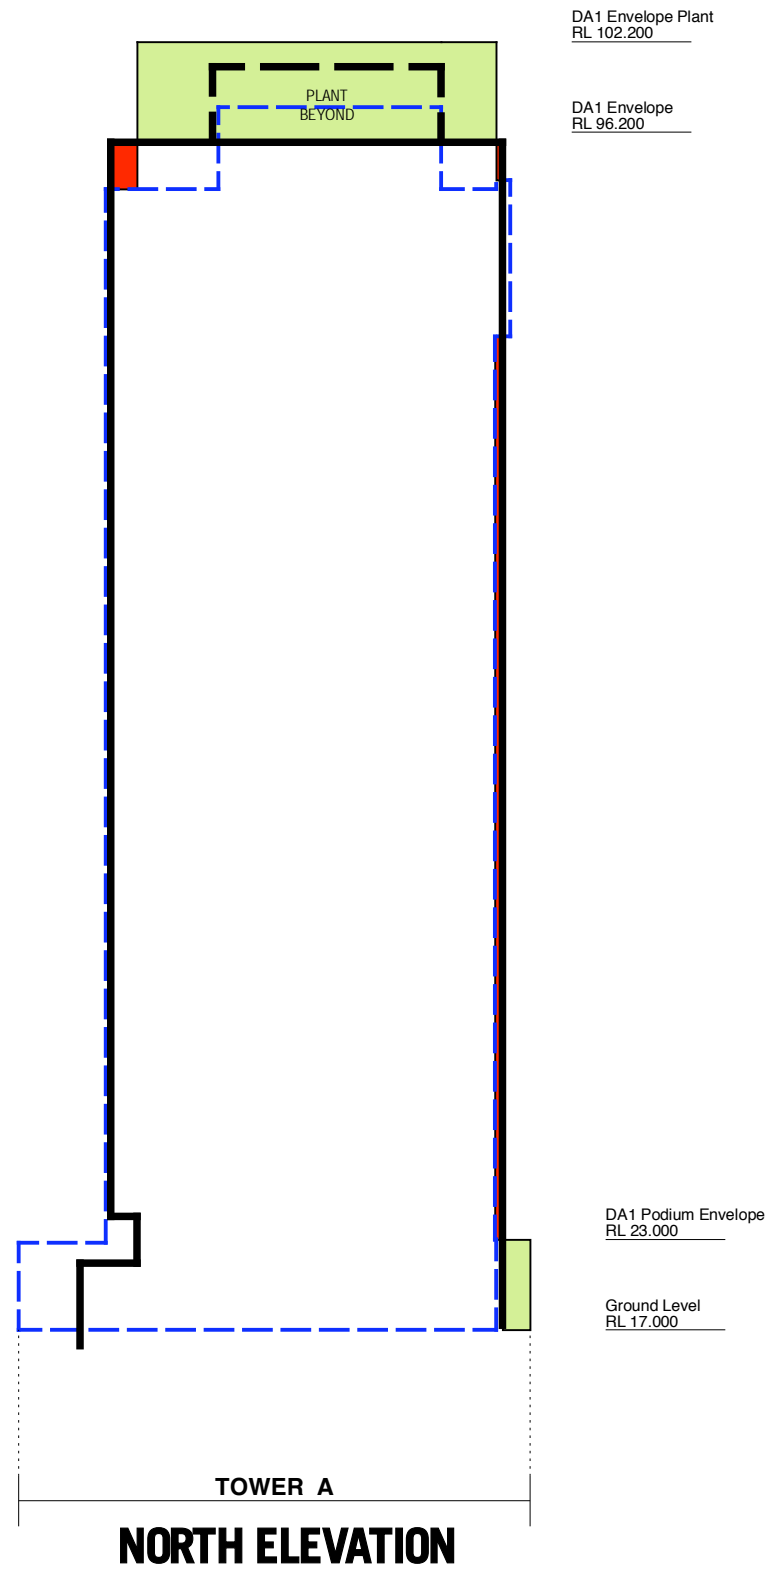

NOMINATED ARCHITECT: Nicholas Turner 6695  
DUC Quality Endorsed Company ISO 9001:2000 License Number 4168

| CHK | REV | Drawn By | Filename | Card File Name |
|-----|-----|----------|----------|----------------|
| *** | *** | ***      |          |                |

Site 3 Development Co Pty Ltd Meadowbank NSW 2117

This drawing is copyright and shall remain the property of Turner + Associates Architects. No reproduction without permission. Unless noted otherwise this drawing is NOT FOR CONSTRUCTION. Do not scale from drawings. Ignored dimensions shall take precedence.

SOP3-1  
Sydney Olympic Park

DESIGN ARCHITECTS: TURNER + ASSOCIATES AND FENDER KATSALIDIS ARCHITECTS IN ASSOCIATION

TURNER + ASSOCIATES

T 02 8668 0000

F 02 8668 0088

PRINTED

09/01/09

Envelope Analysis - Elevations

3 9/1/09 KM ISSUED FOR S75W  
2 13/11/08 KM Issued for DRP  
1 12/11/08 KM For Information

| No.     | Date | Appr | Revision Notes |
|---------|------|------|----------------|
| Job No. |      |      | Drawing No.    |
| 04059   |      |      | DA037          |
| 3       |      |      |                |

