


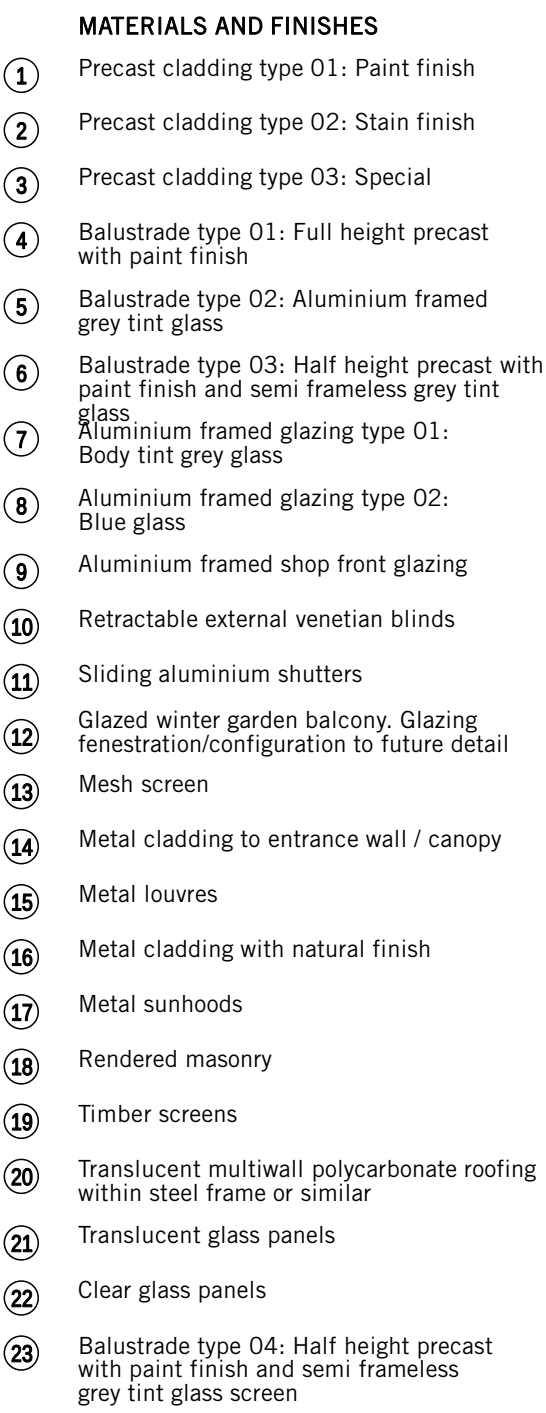

This drawing is copyright and shall remain the property of Turner+Associates Architects. No reproduction without permission.
Unless noted otherwise this drawing is NOT FOR CONSTRUCTION. Do not scale from drawings, figured dimensions shall take precedence

4