



CANOPY PLAN SHAPE AMENDED.
REMAINS METAL / POLYCARBONATE
COMBINATION TO FUTURE DETAIL DESIGN.

MEZZANINE AMENDED.
38SQM ADDITIONAL FLOOR SPACE
(Refer Turner & Associates Dwg # DA041)
FITOUT SUBJECT OF SEPARATE DA.

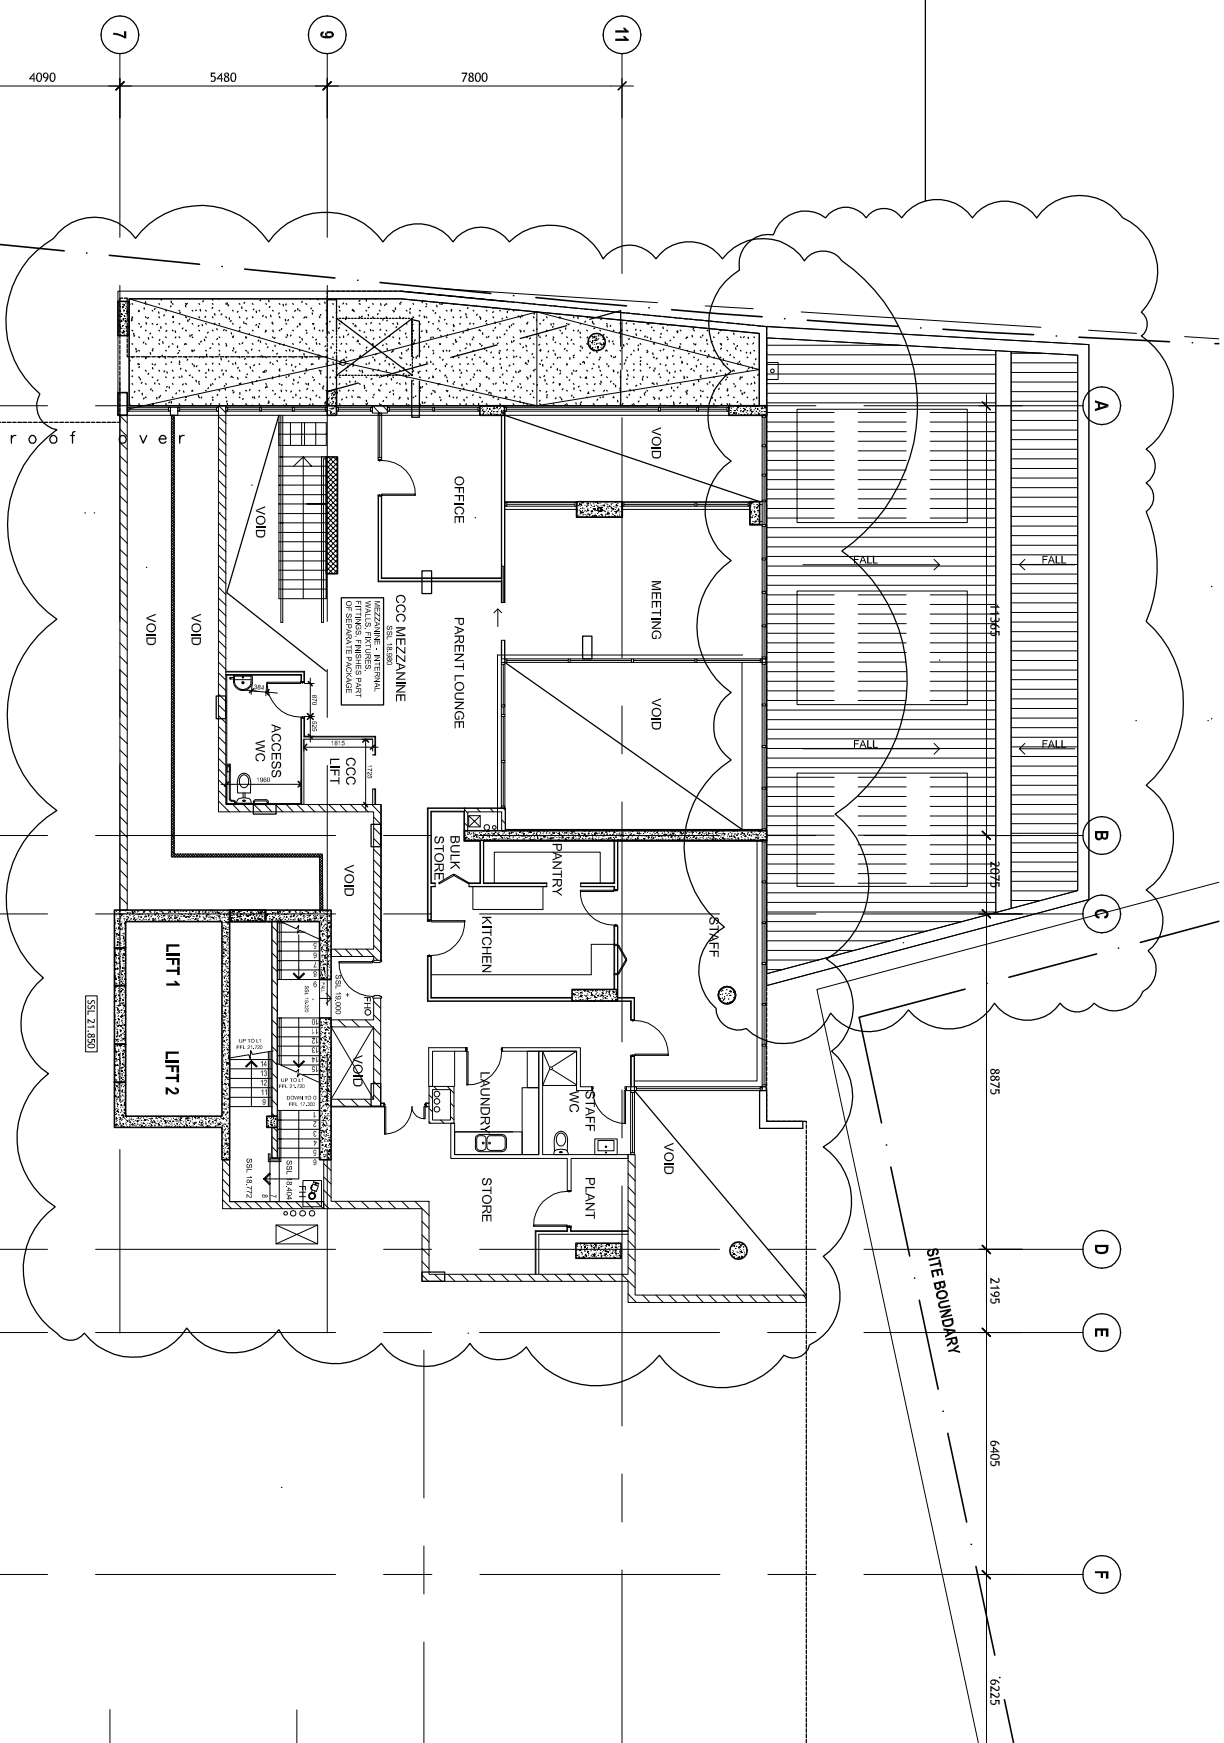

2: CHILDCARE CENTRE MEZZANINE PLAN

APARTMENT A1.01 LAYOUT AMENDED
FROM 3 BEDROOM TO 4 BEDROOM
IE 1 ADDITIONAL BEDROOM

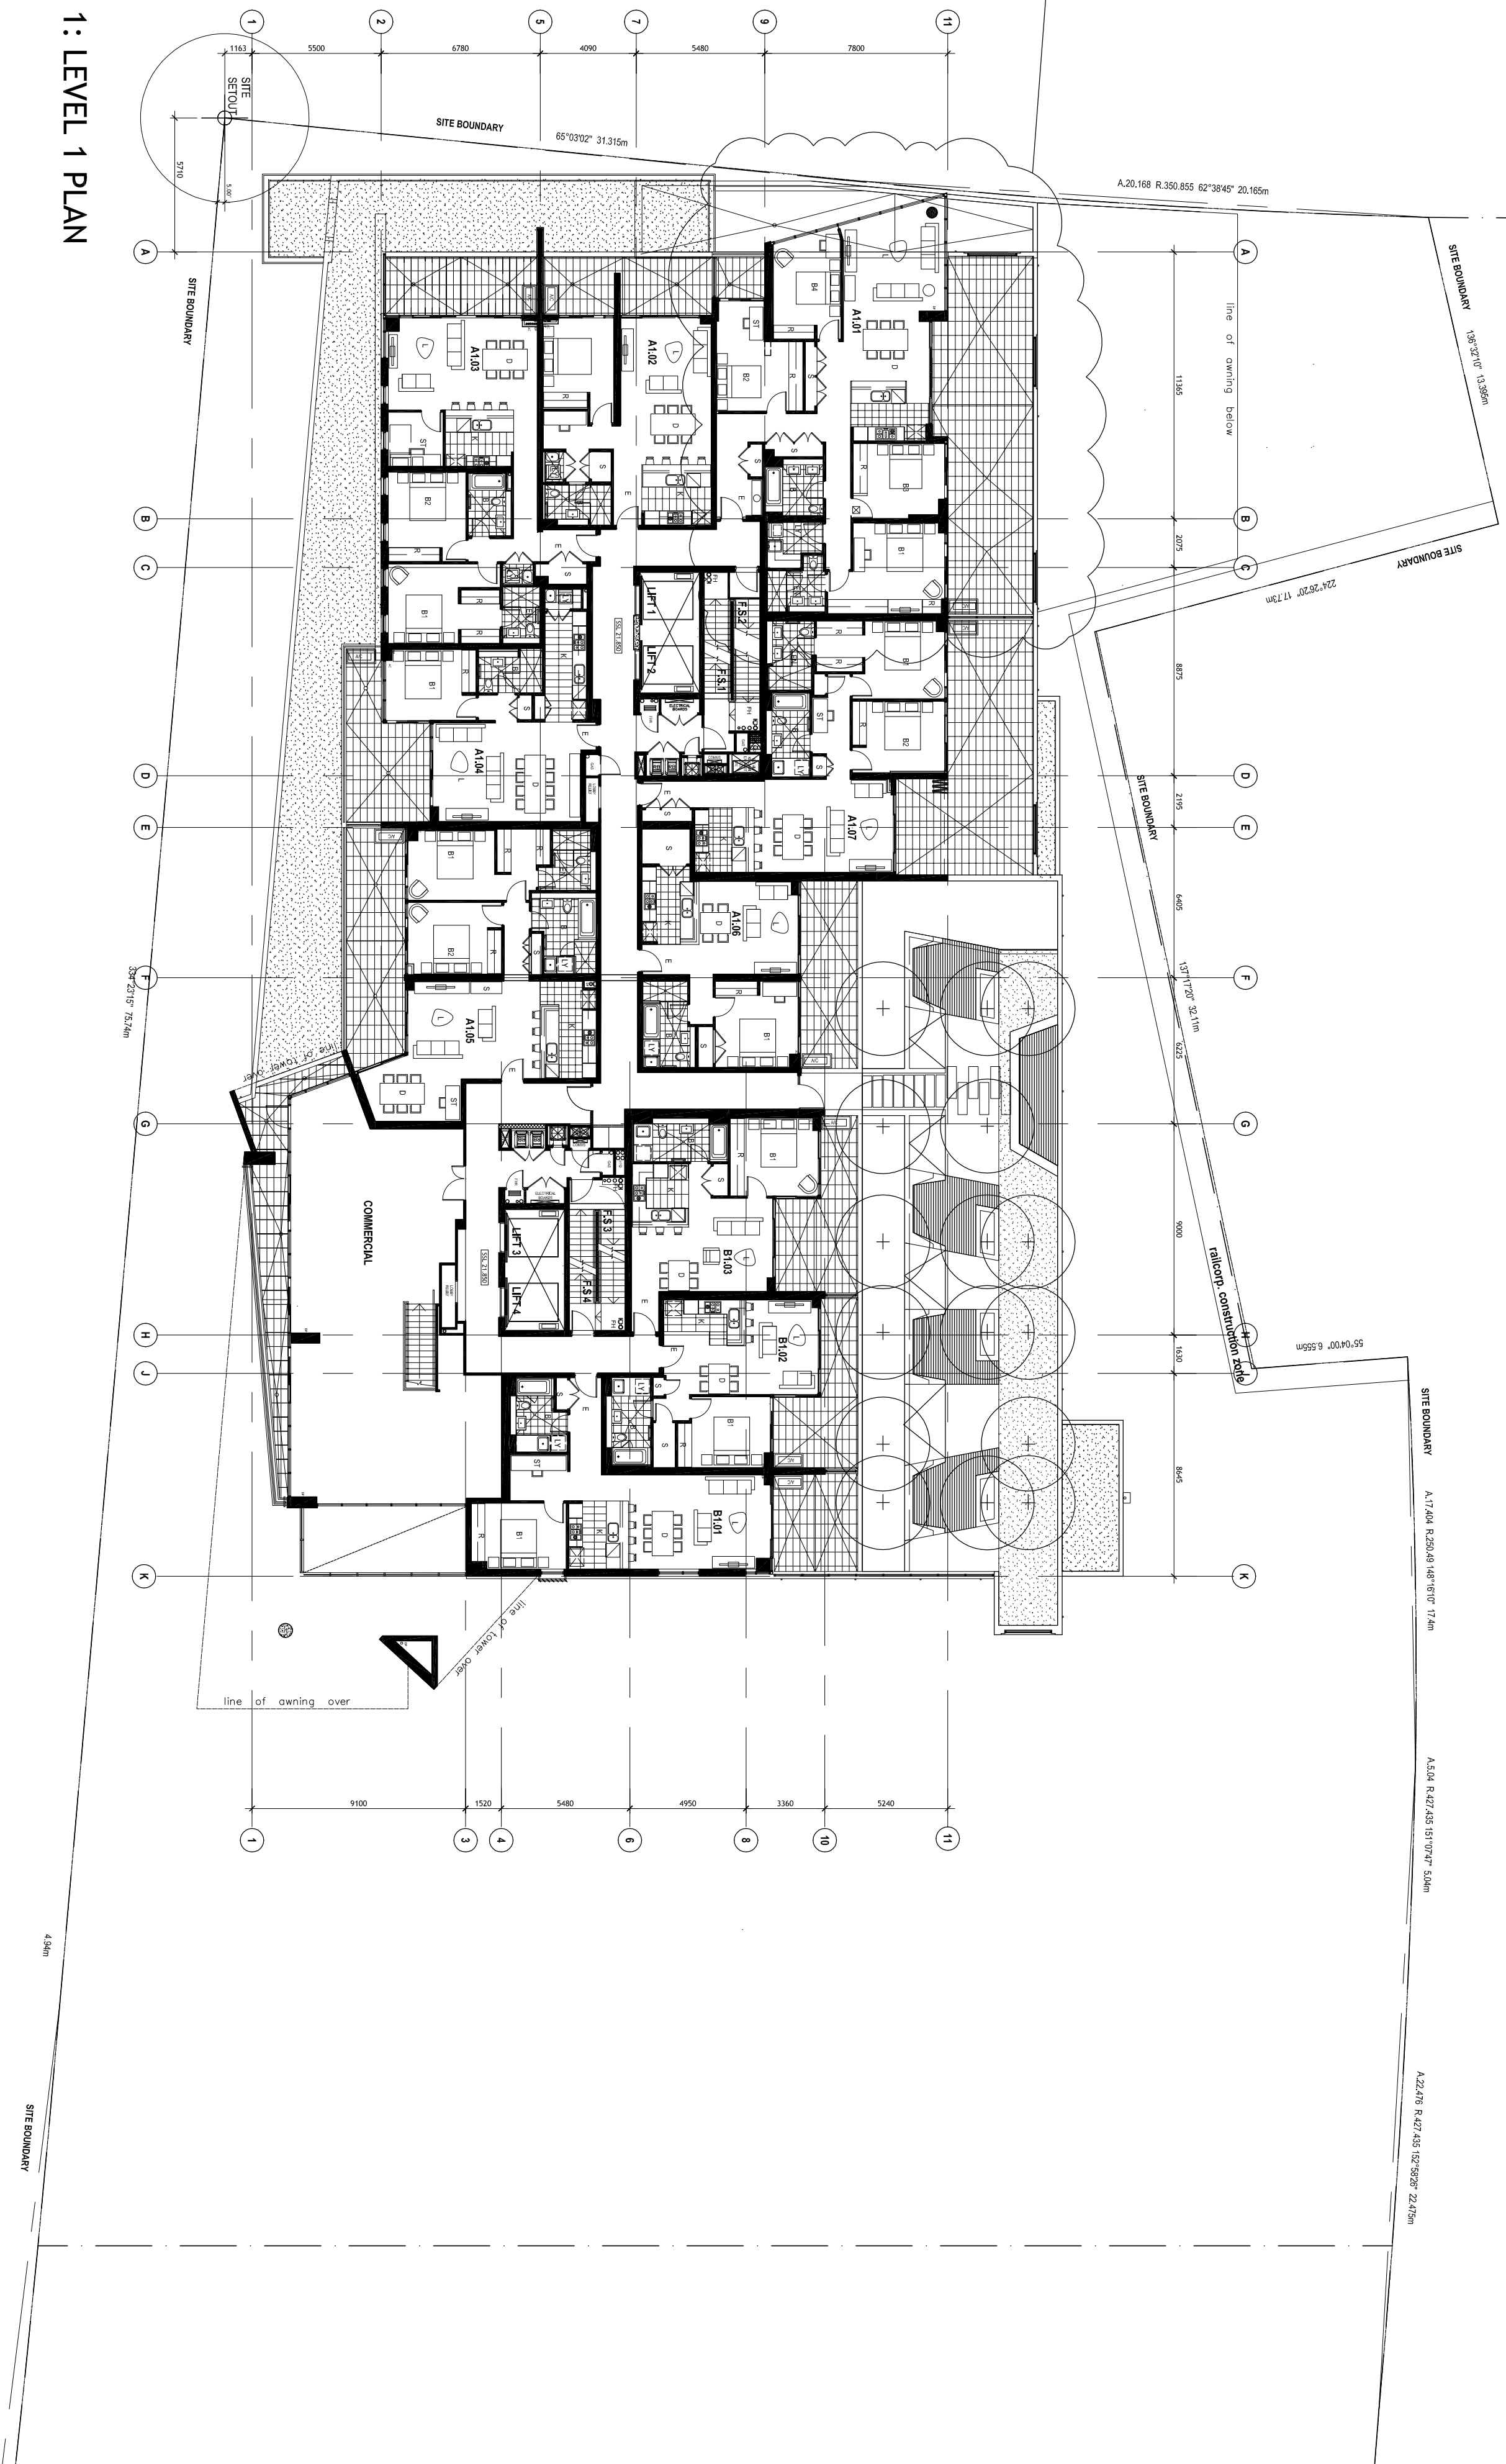

1: LEVEL 1 PLAN

THIS DRAWING IS FOR COUNCIL APPROVAL PURPOSES ONLY.
IT IS NOT FOR TO BE USED FOR CONSTRUCTION.
THIS DRAWING IS COPYRIGHT AND CANNOT BE REPRODUCED IN WHOLE OR IN PART OR BY ANY MEDIUM WITHOUT THE WRITTEN PERMISSION OF BILLBERGA DESIGN PTY LTD.

BILLBERGIA design PTY LTD BILLBERGIA GROUP SUITE 101, 25 ANGLIS ST. MENDAHAM NSW 2114 TEL: 8282 6900 FAX: 8282 6995 HONORABLE DIRECTOR GENERAL BEAUCHILL (REG. No 3339)	DRAWINGS PREPARED BY CURRENT DESIGN AGENTS TURNER, ASSOCIATES AND FENDLER WATKINDES IN ASSOCIATION DA DESIGN DEVELOPMENT AGENTS TURNER - ASSOCIATES CURRENT DRAWINGS HAVE BEEN PREPARED BY BEAUCHILL
---	---

ISSUE	DESCRIPTION	DATE	DRAWING PREPARED BY
1	SECTION 75W SUBMISSION 2	06.09.10	BL BIRGDA DESIGN PVT LTD
2	SECTION 75W SUBMISSION 1	04.03.09	TURNER AND ASSOCIATES
3	PRELIMINARY 575W 1 ISSUE	09.01.09	TURNER AND ASSOCIATES
4	ISSUED FOR DPR	13.11.08	TURNER AND ASSOCIATES
5	ISSUED FOR INFORMATION	11.11.08	TURNER AND ASSOCIATES


BL BIRGDA DESIGN PVT LTD - DRAWING APPROVED BY

BM

APPLICANT
SITE 3
DEVELOPMENT COMPANY PTY LTD
MEADOWBANK NSW 2114

PROJECT
SOP 3.1

PROPOSED DEVELOPMENT
SYDNEY OLYMPIC PARK
STAGE 3 : SITE 1

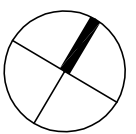

SCALE
1 : 200 @ A1 1:400 @ A3
SCALE BAR
0 2 4 6 8 10 12m

DRAWING TITLE		PROJECT ID		DRAWING NO.		ISSUE	
LEVEL 01 & MEZZANINE		06.09.10		SOP3.1		DA07 5	