



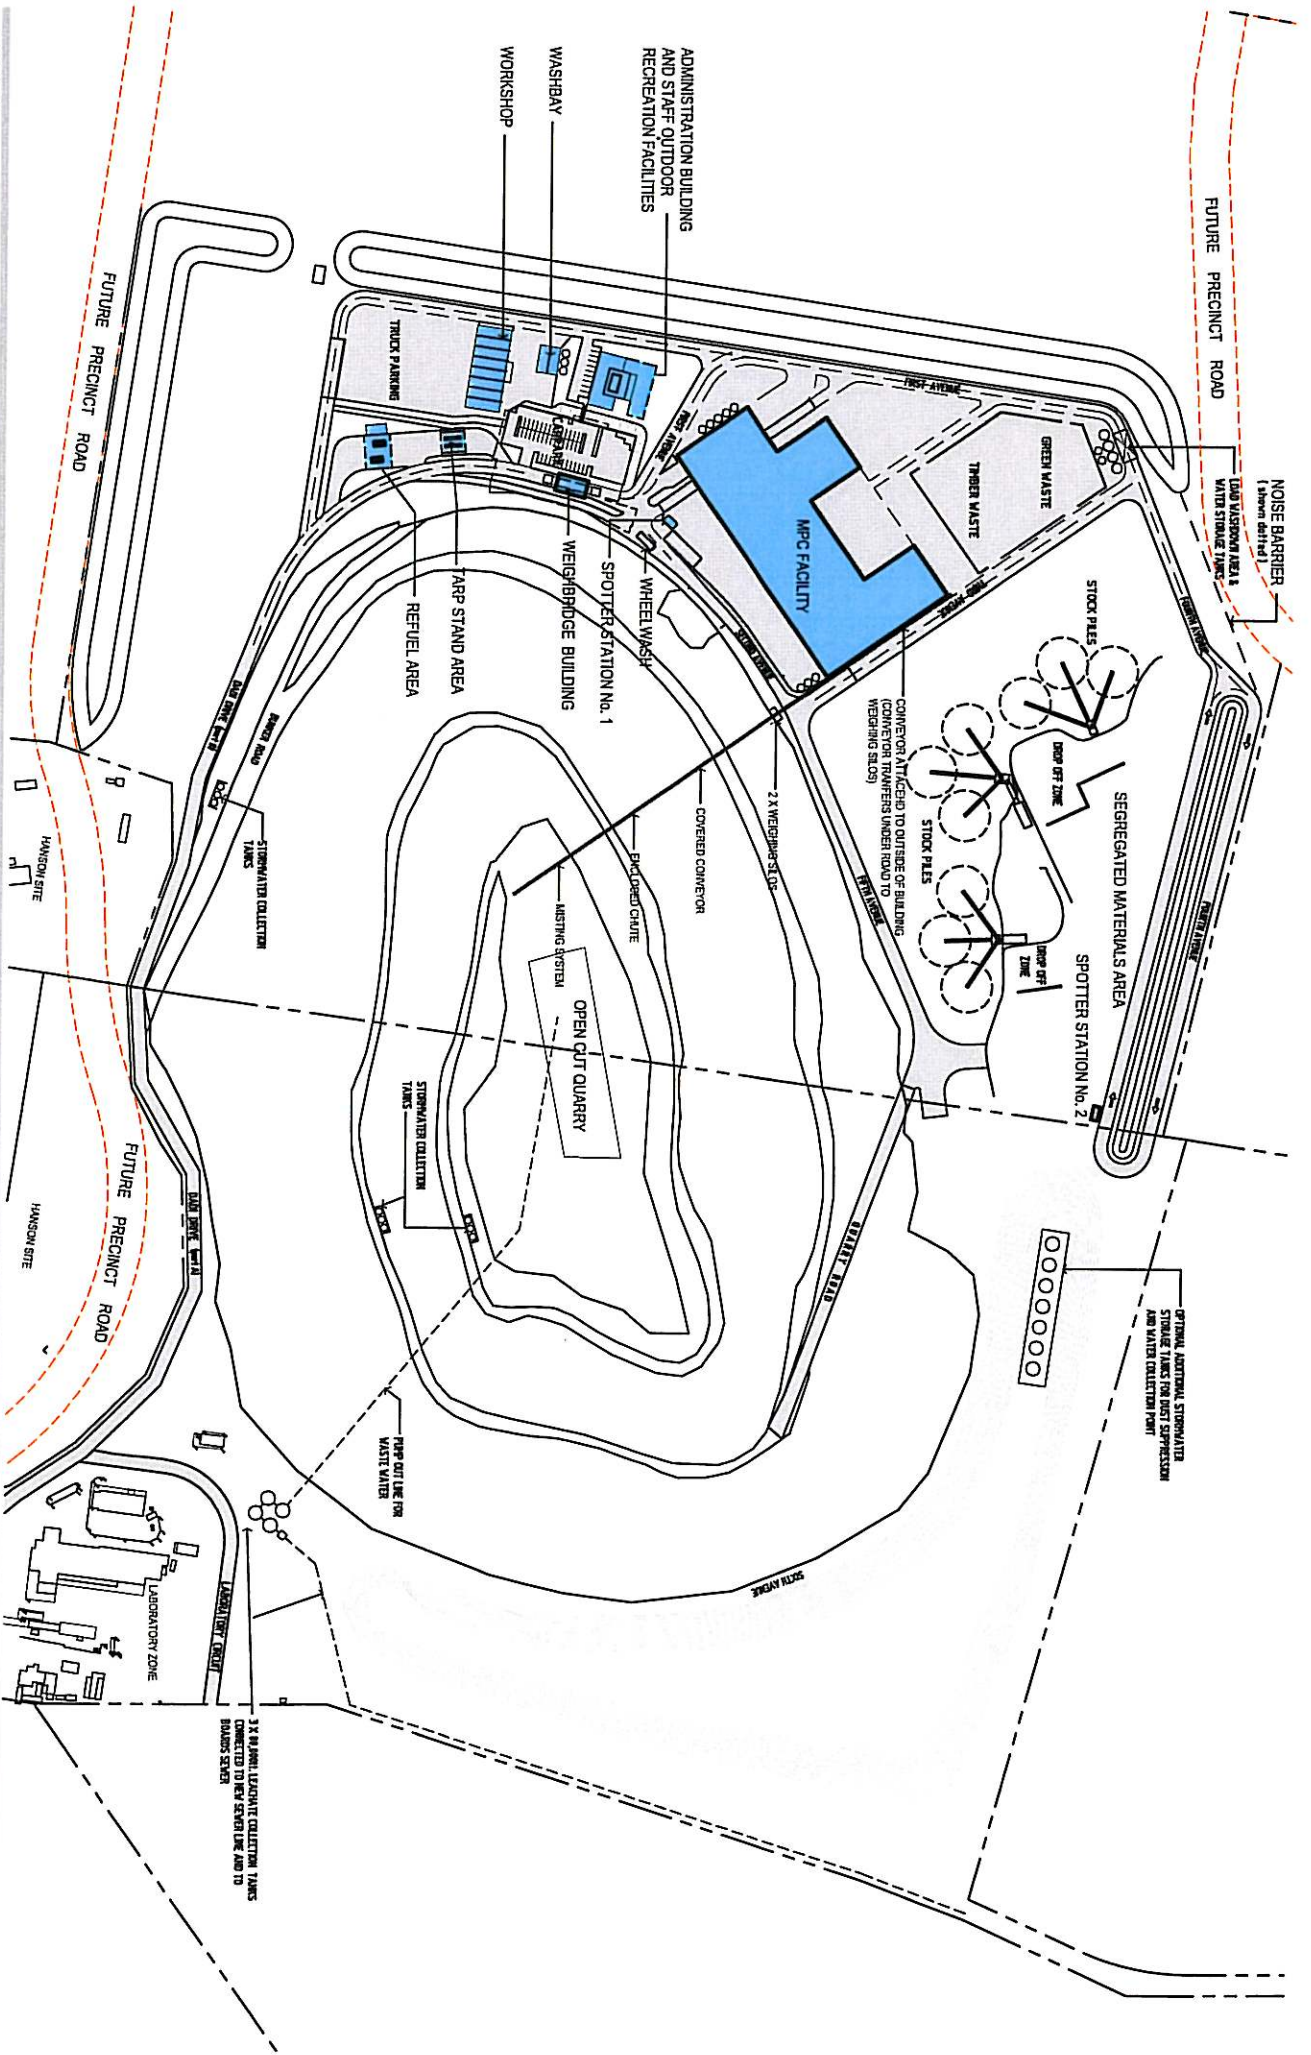


LIGHT HORSE BUSINESS CENTRE
 DAD - MATERIALS PROCESSING FACILITY
 DIAL A DUMP INDUSTRIES
 OLD WALGROVE ROAD, EASTERN CREEK, NSW

AXIS
 architectural
 2/107 Cronulla Street, Cronulla NSW 2230
 p + 02 9523 7858 e + david@axisarchitects.com.au
 nominated architect - David McDonald NSW ARB - 7997

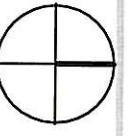

SITE LAYOUT PLAN
 CHUTE LAYOUT
 MARCH 2010
 1:3000 scale
 090507/DI-EP-MP A 101 - 3/F

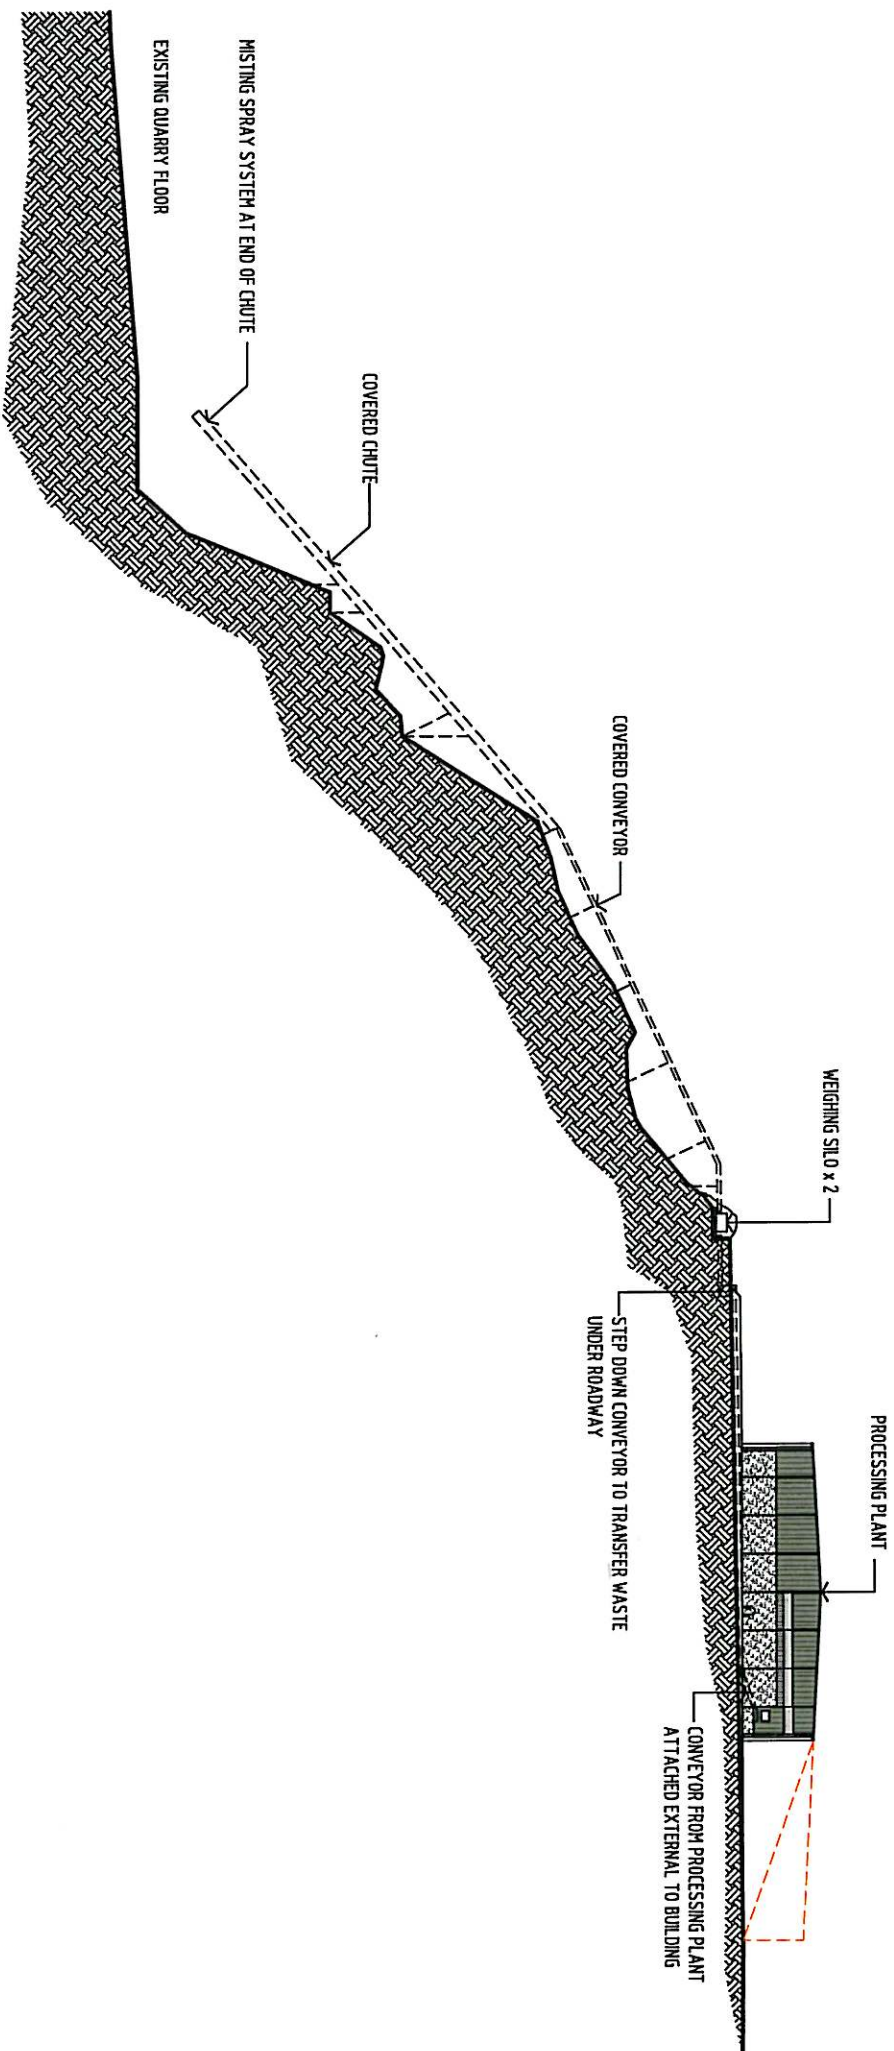

LIGHT HORSE BUSINESS CENTRE
DADI - MATERIALS PROCESSING FACILITY
DIAL A DUMP INDUSTRIES
OLD WALGROVE ROAD, EASTERN CREEK, NSW




AXIS

architectural

2/107 Cronulla Street, Cronulla, NSW 2230
p + 02 9523 7856 e + david@daxsarchitects.com.au
nominated architect - David McDonald NSW ARB -7997

SITE LAYOUT PLAN
CHUTE LAYOUT SECTION
MARCH 2010
1:3000 scale
090507/ DI-EP-MP A 101 - 4 / F

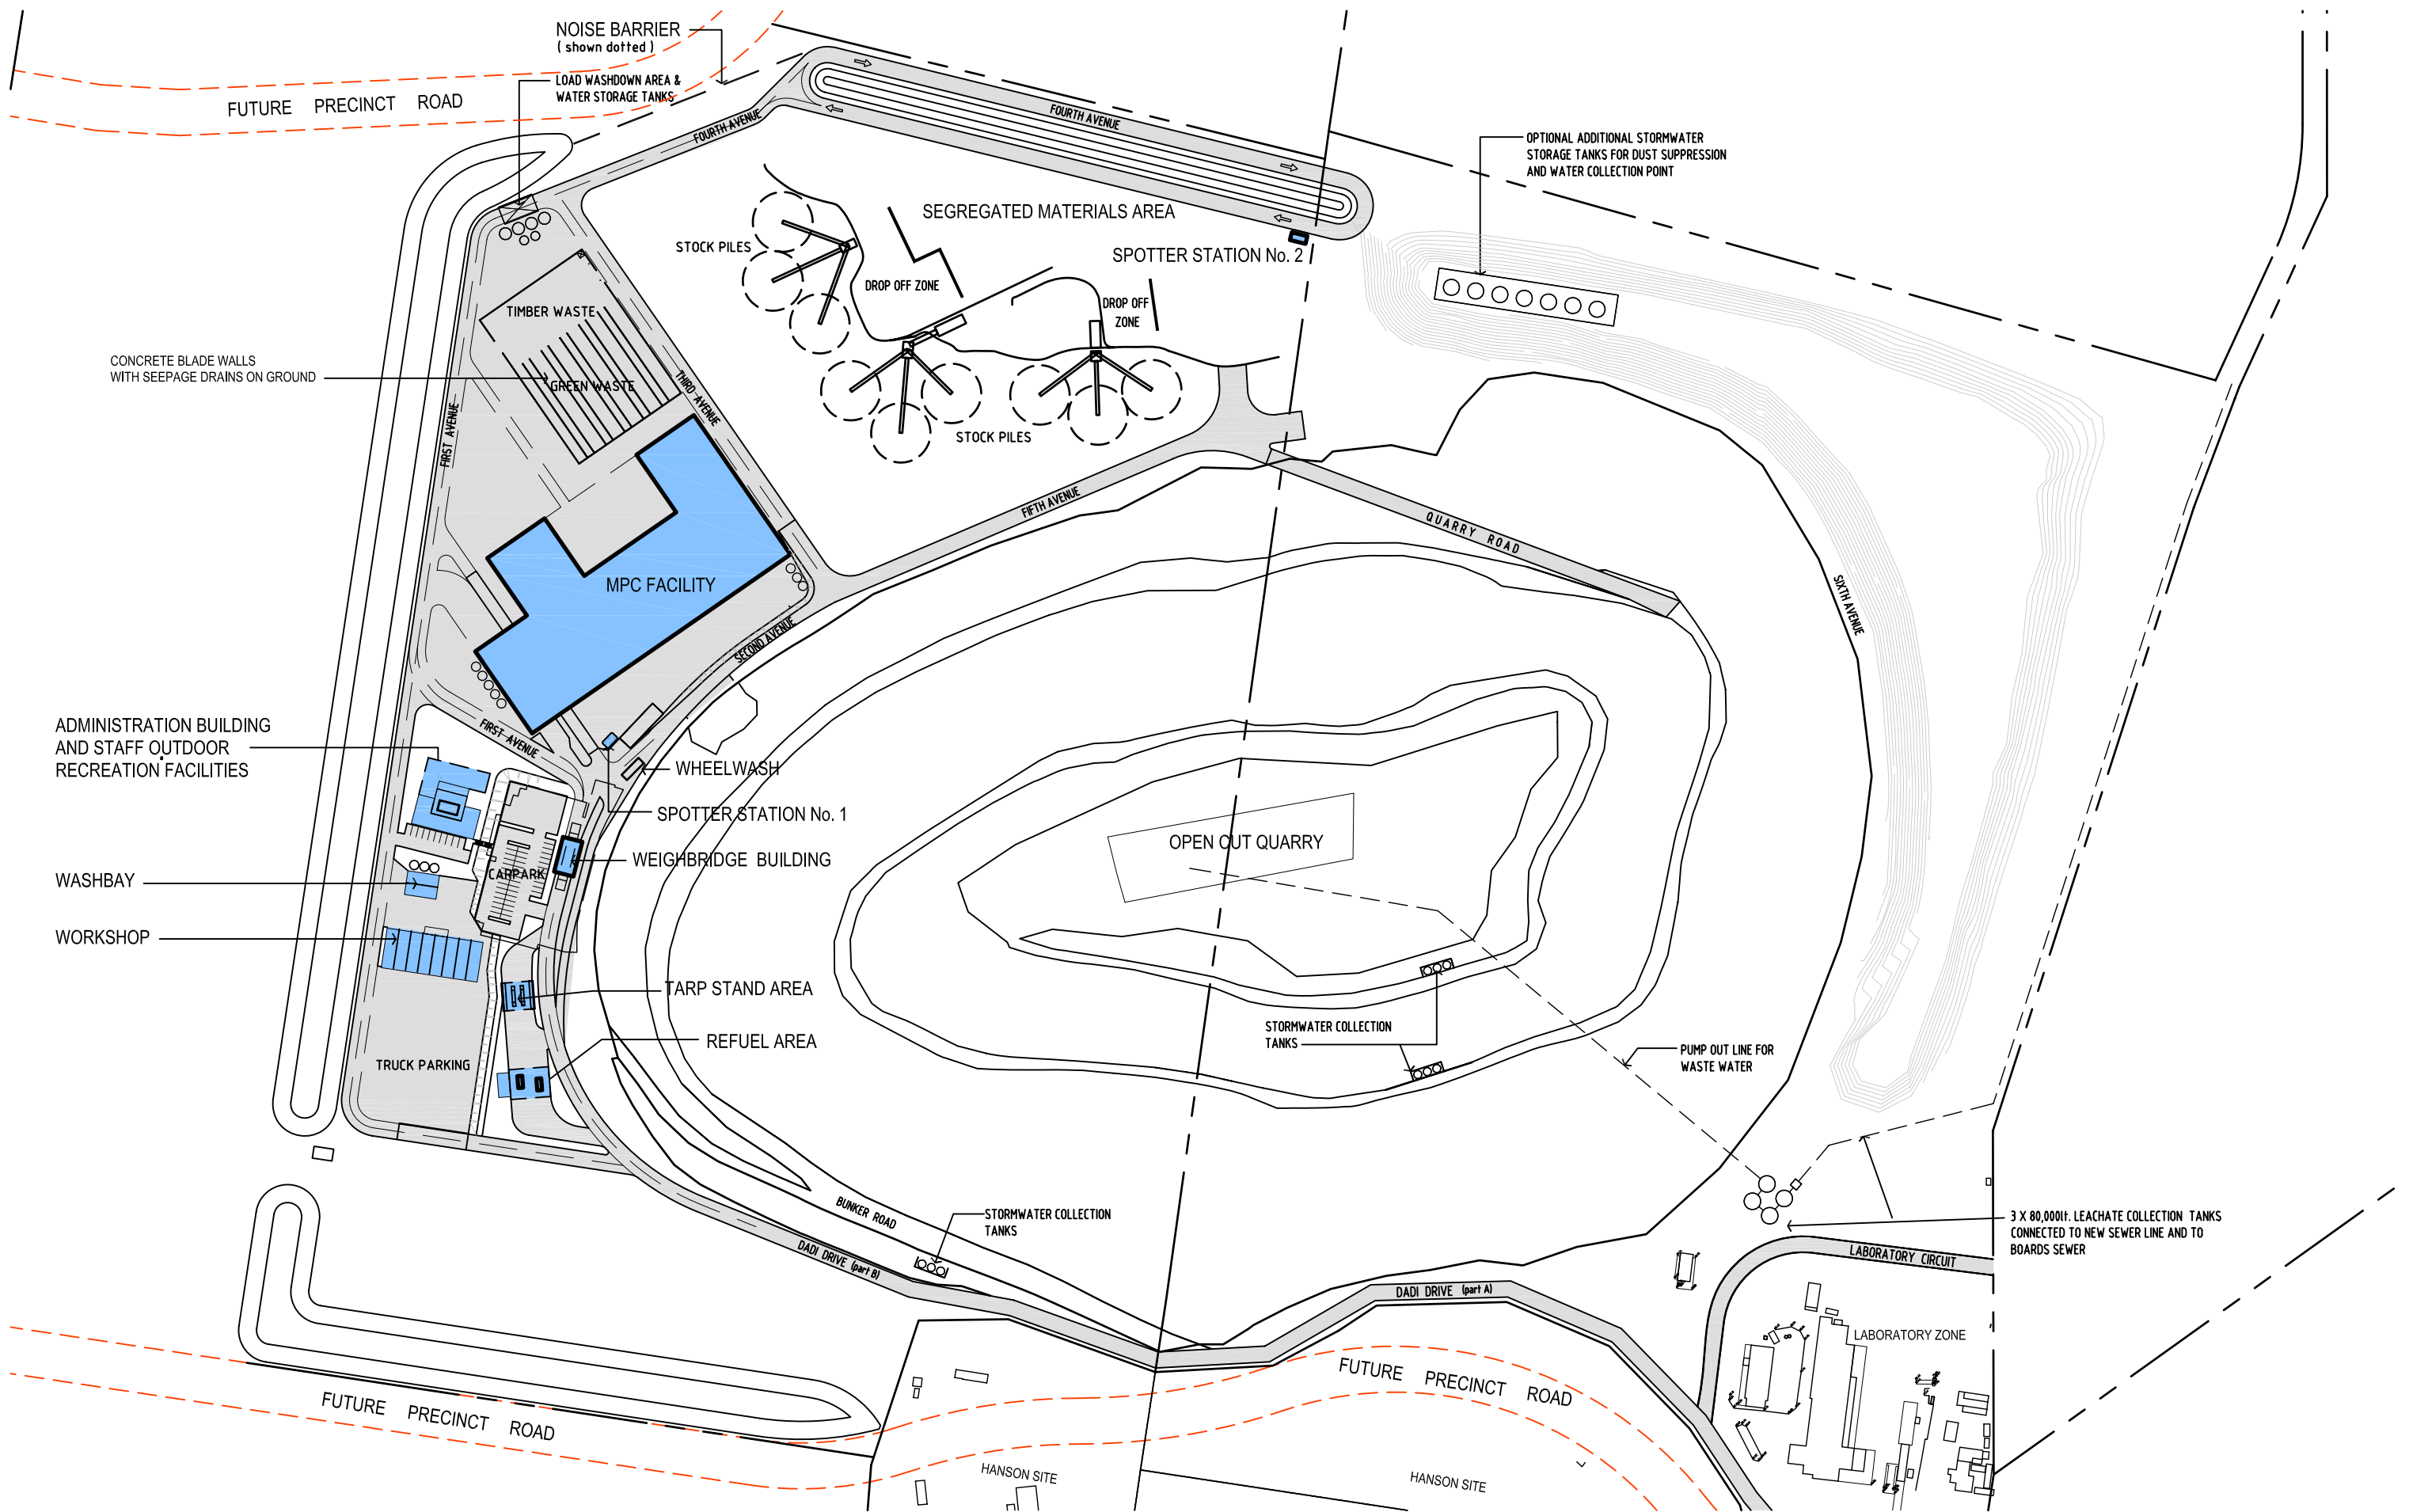


LIGHT HORSE BUSINESS CENTRE
 DADI - MATERIALS PROCESSING FACILITY
 DIAL A DUMP INDUSTRIES
 OLD WALGROVE ROAD, EASTERN CREEK. NSW




AXIS
 architectural

2 / 107 Cronulla Street, Cronulla NSW 2230
 p + 02 9523 7858 e + david@axisarchitects.com.au
 nominated architect - David McDonald NSW ARB -7997

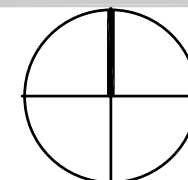

SITE LAYOUT PLAN
 GREEN WASTE
 CONTAINMENT WALLS
 090507/ DI-EP-MP A 101 - 5 / F
 MARCH 2010
 1:3000 scale

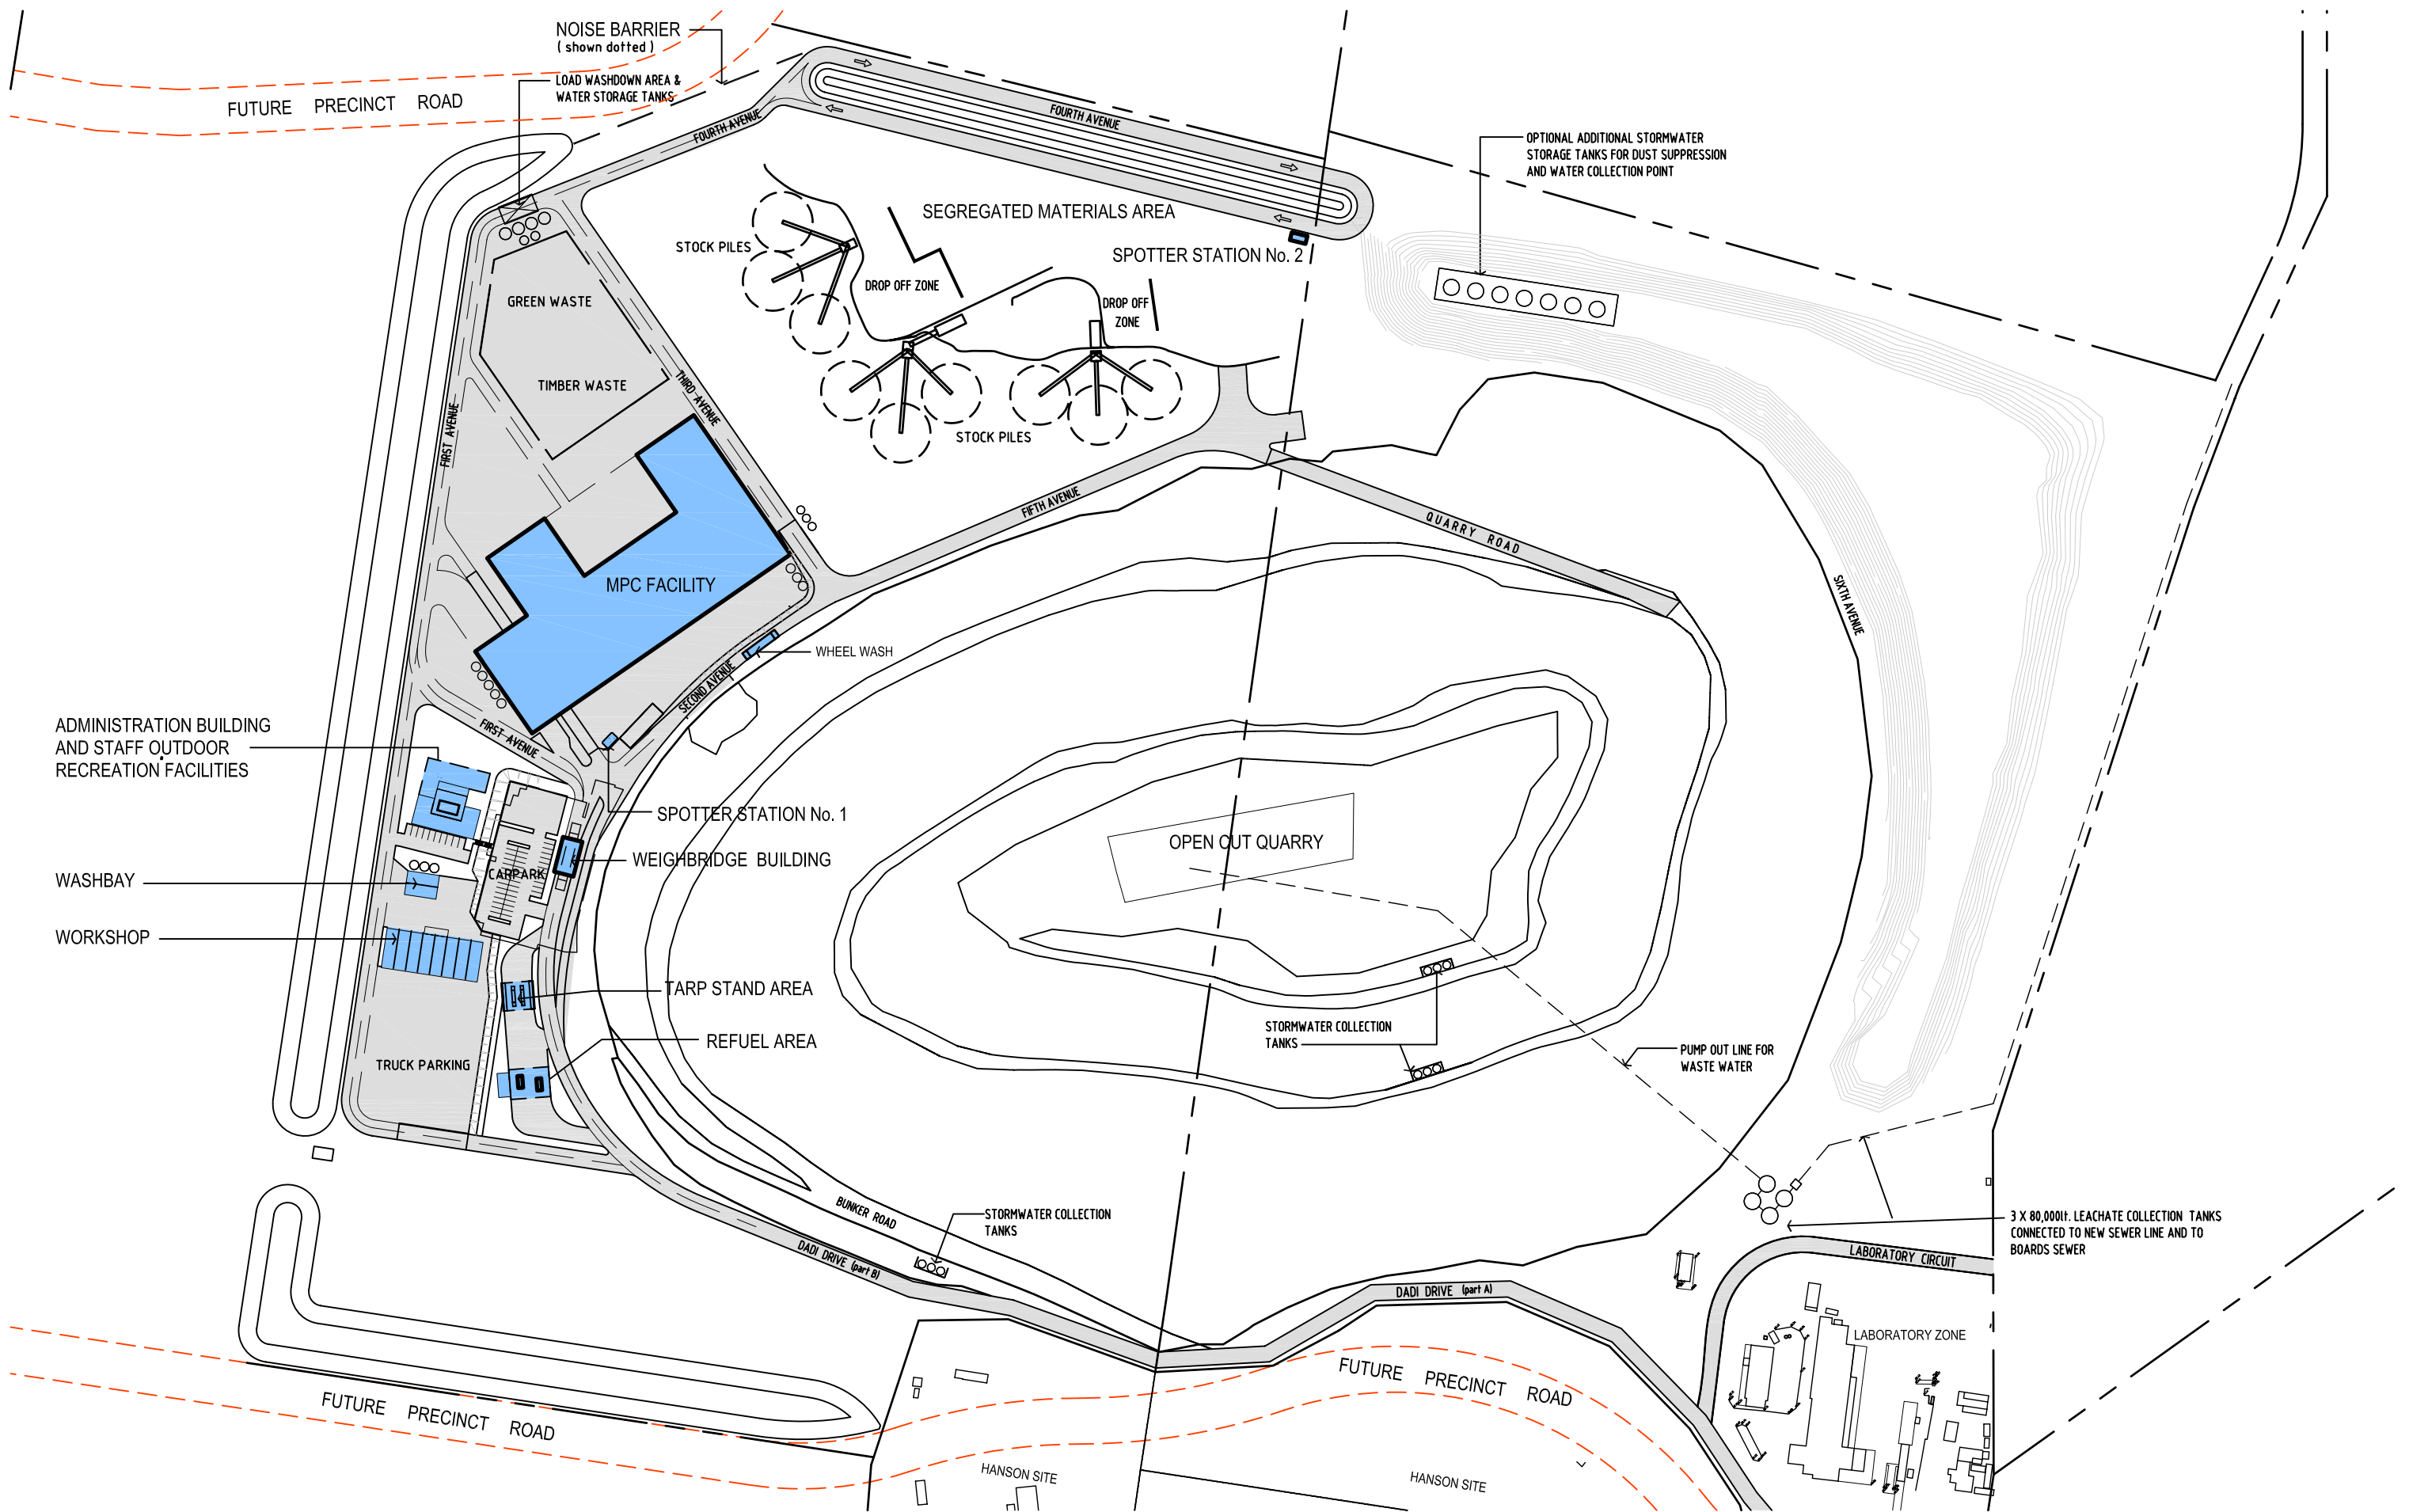


LIGHT HORSE BUSINESS CENTRE
 DADI - MATERIALS PROCESSING FACILITY
 DIAL A DUMP INDUSTRIES
 OLD WALGROVE ROAD, EASTERN CREEK. NSW



AXIS

architectural


2 / 107 Cronulla Street, Cronulla NSW 2230
 p + 02 9523 7858 e + david@axisarchitects.com.au
 nominated architect - David McDonald NSW ARB -7997

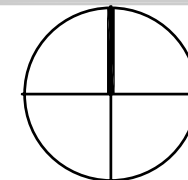

SITE LAYOUT PLAN
 WHEEL WASH

JUNE 2009
 1:3000 scale

090507/ DI-EP-MP A 101 - 6 / F

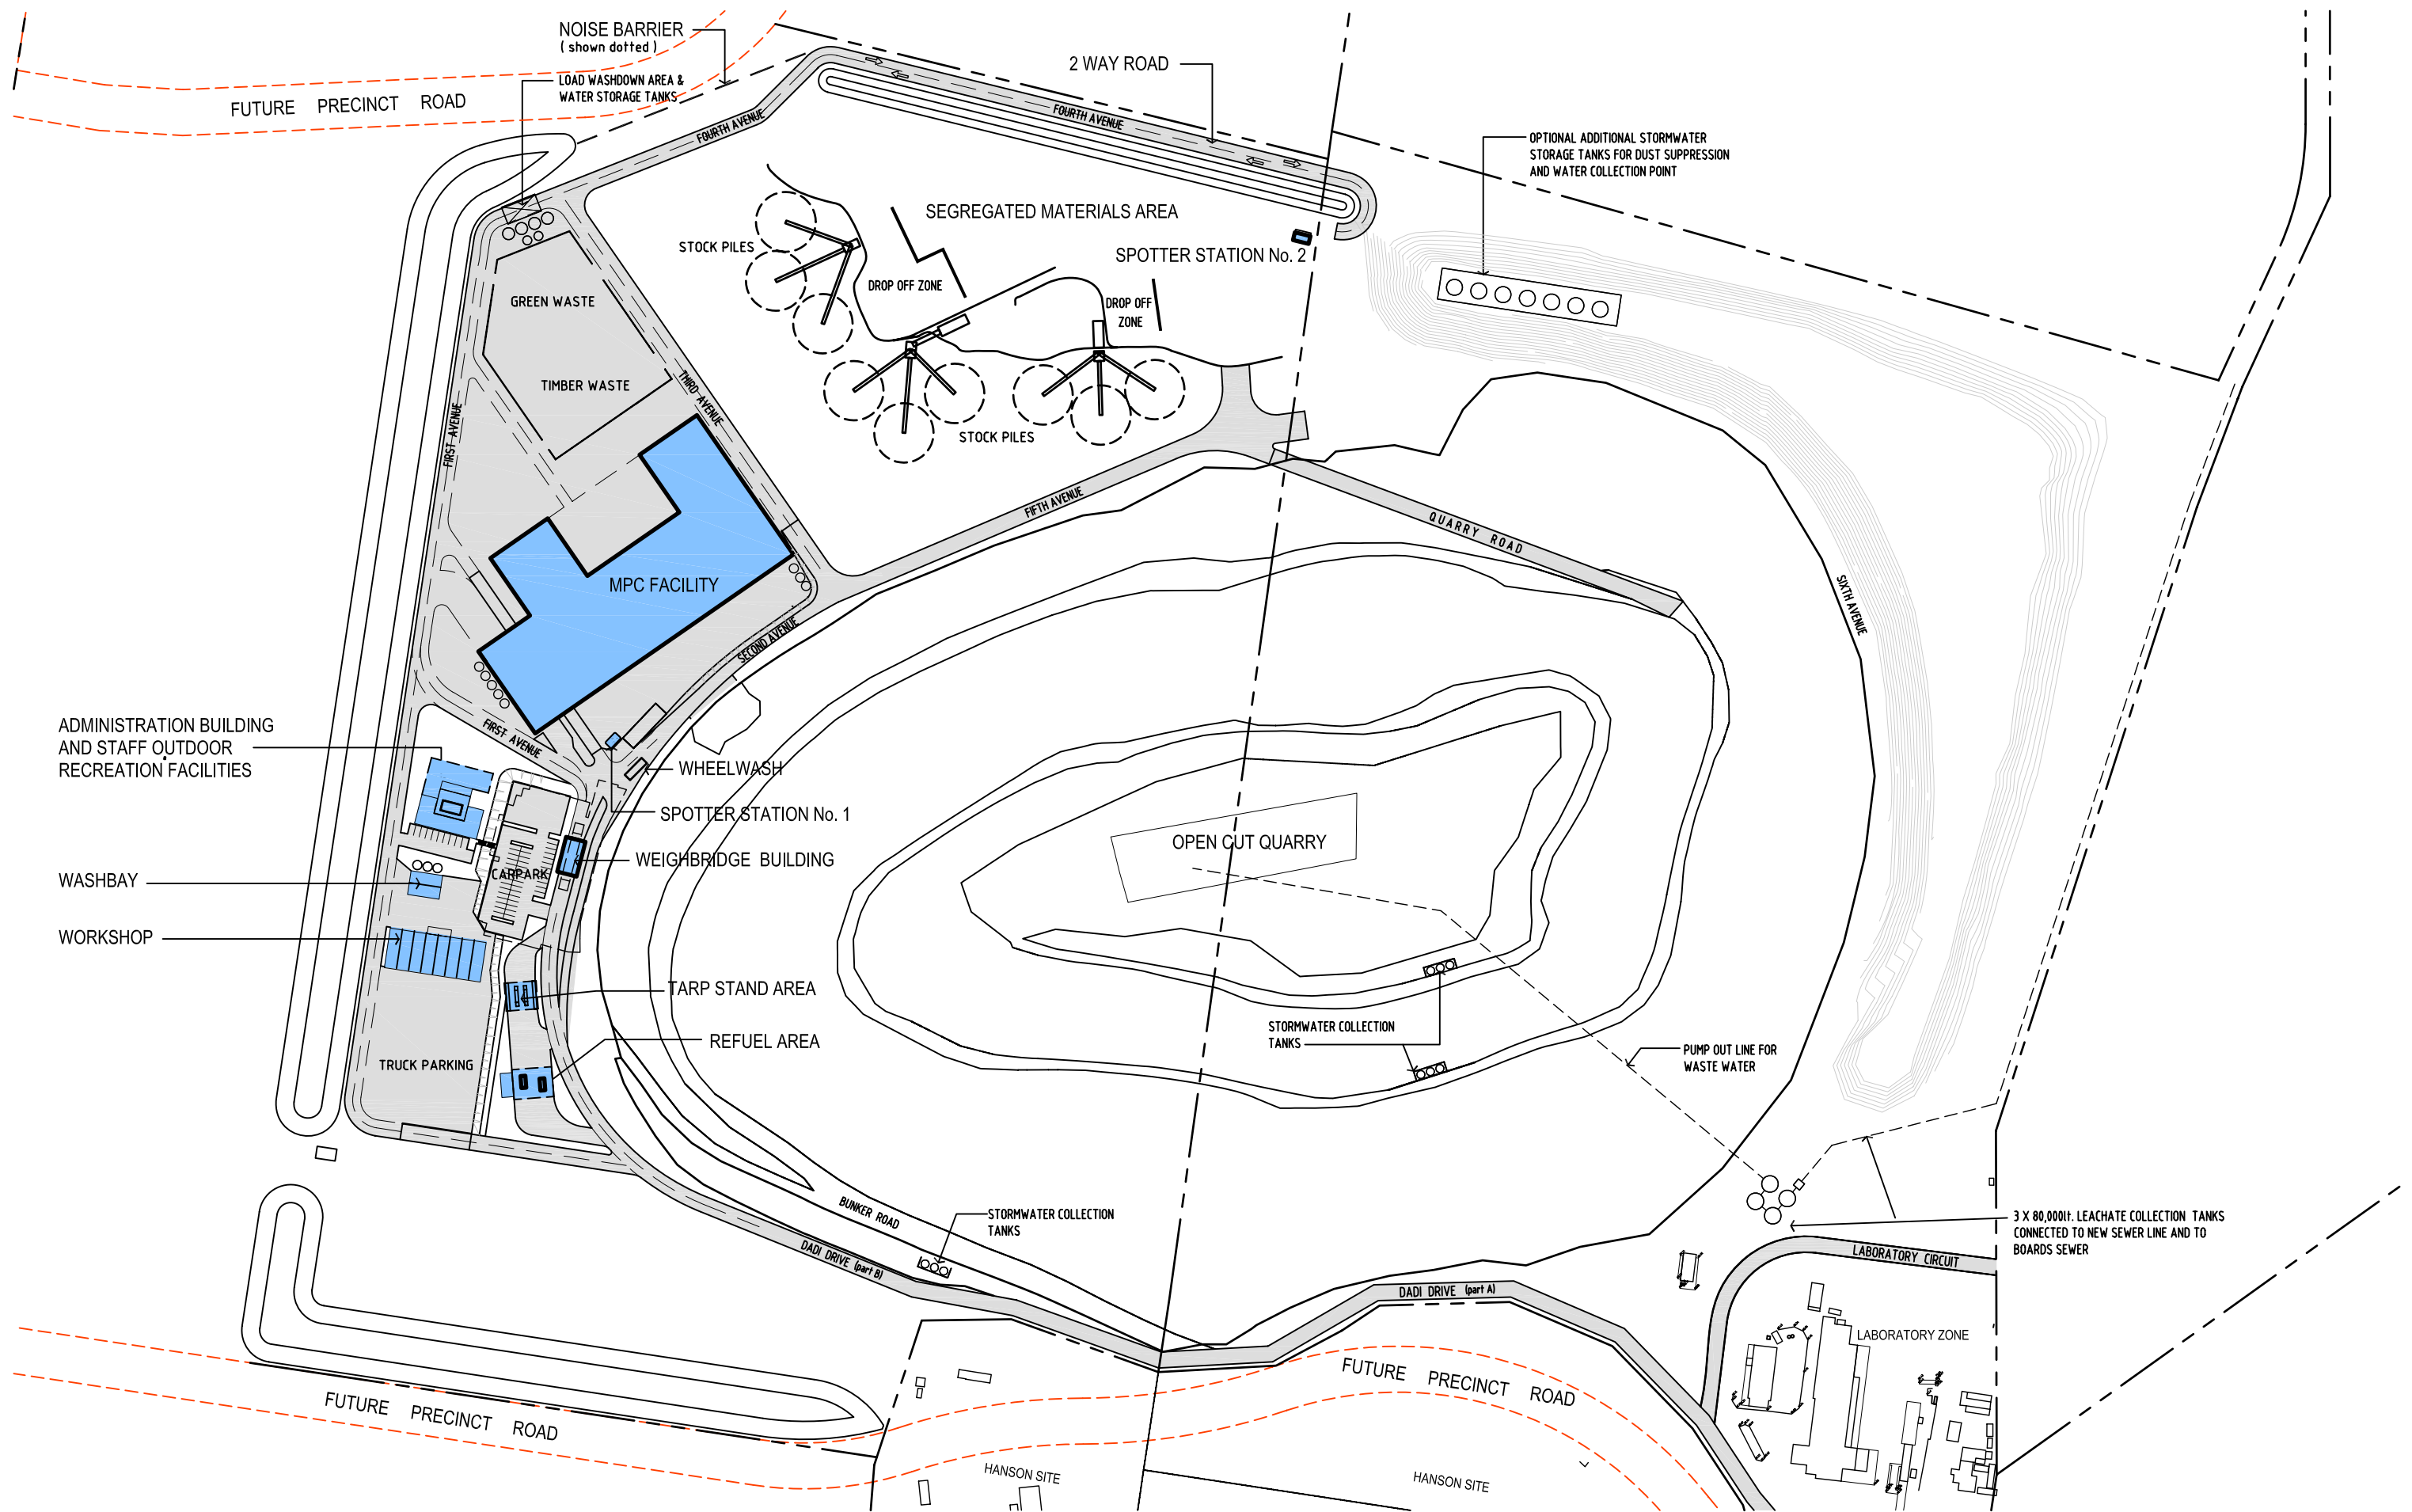


LIGHT HORSE BUSINESS CENTRE
 DADI - MATERIALS PROCESSING FACILITY
 DIAL A DUMP INDUSTRIES
 OLD WALGROVE ROAD, EASTERN CREEK. NSW



AXIS

architectural

2 / 107 Cronulla Street, Cronulla NSW 2230
 p + 02 9523 7858 e + david@axisarchitects.com.au
 nominated architect - David McDonald NSW ARB -7997

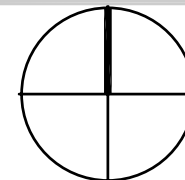

SITE LAYOUT PLAN
 2 WAY ROAD
 SEGREGATED MATERIALS AREA
 090507/ DI-EP-MP A 101 - 7 / F
 MARCH 2010
 1:3000 scale