




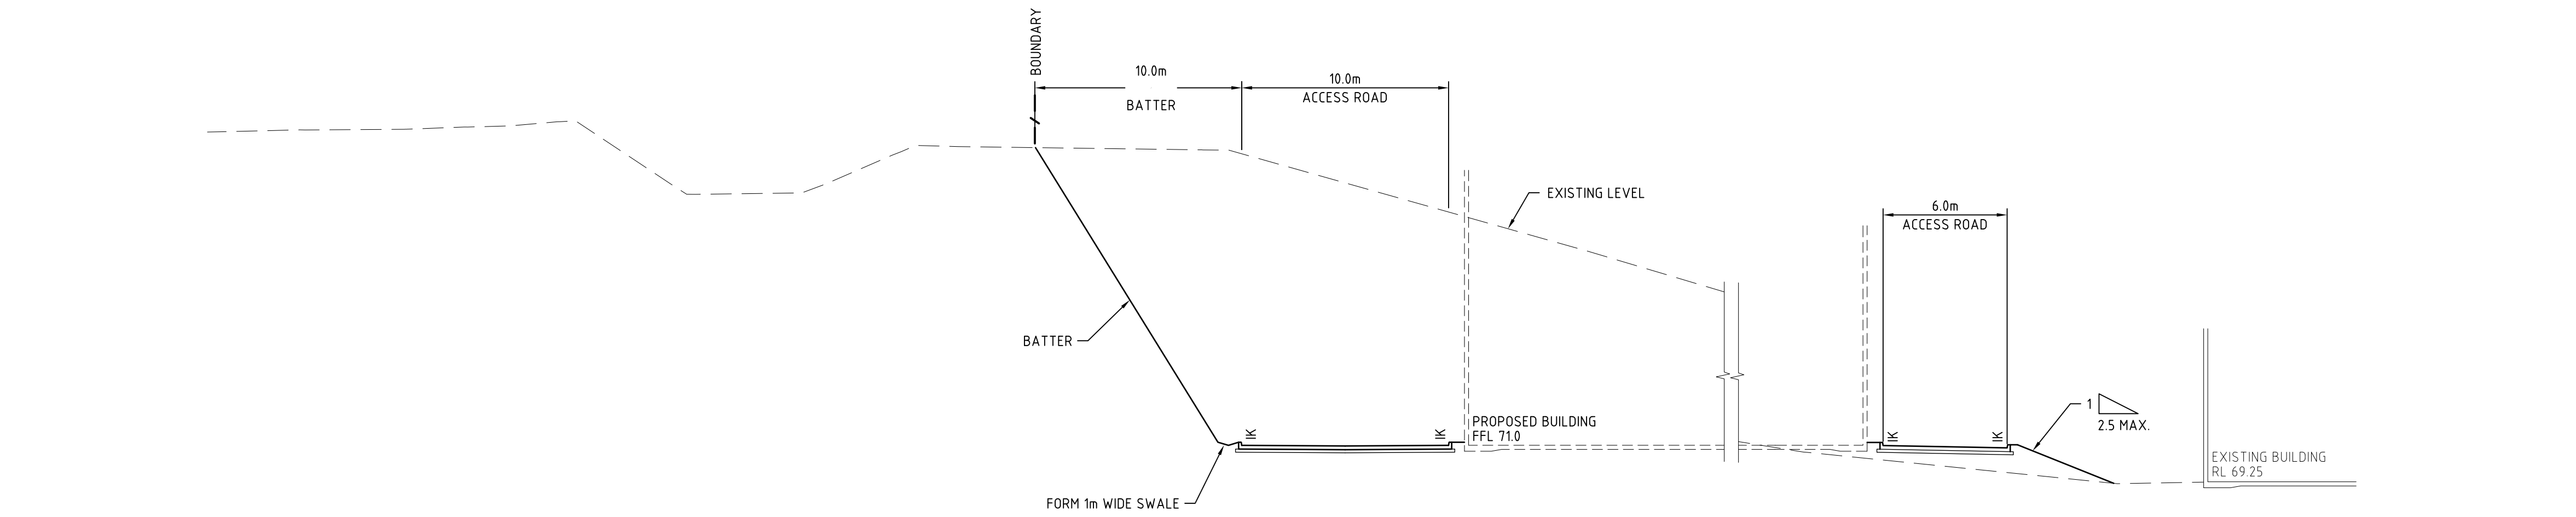

SECTION 1
1 : 200 DAC010, DAC011

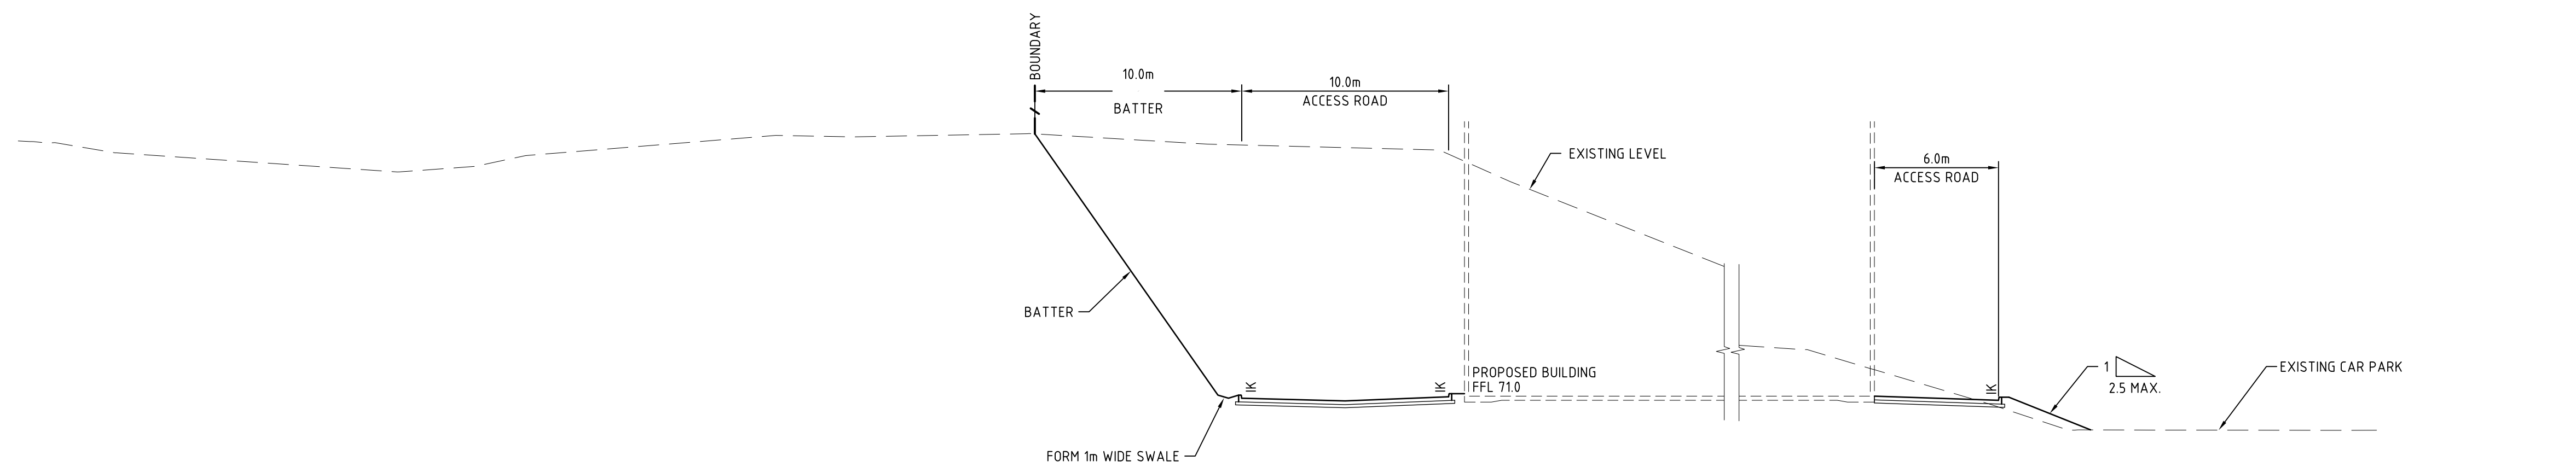


SECTION 2
1 : 200 DAC010, DAC012

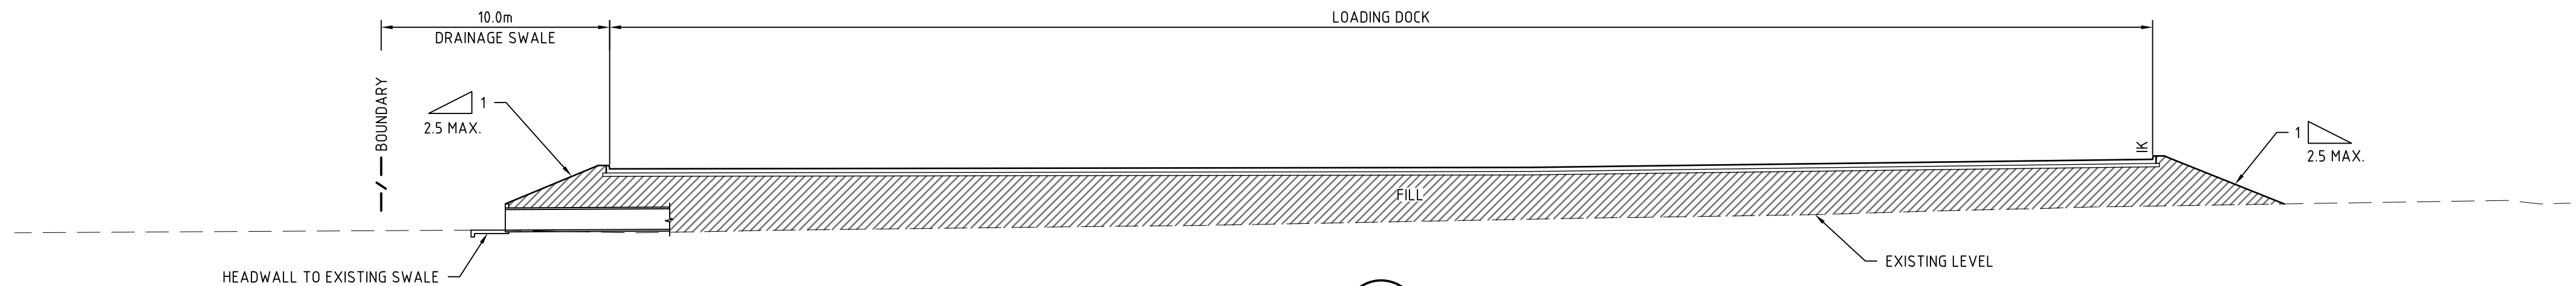

SECTION 3
1 : 200 DAC010, DAC013

B	ISSUED FOR APPROVAL	03-03-15
A	ISSUED FOR APPROVAL	15-12-14
Issue	Description	Date

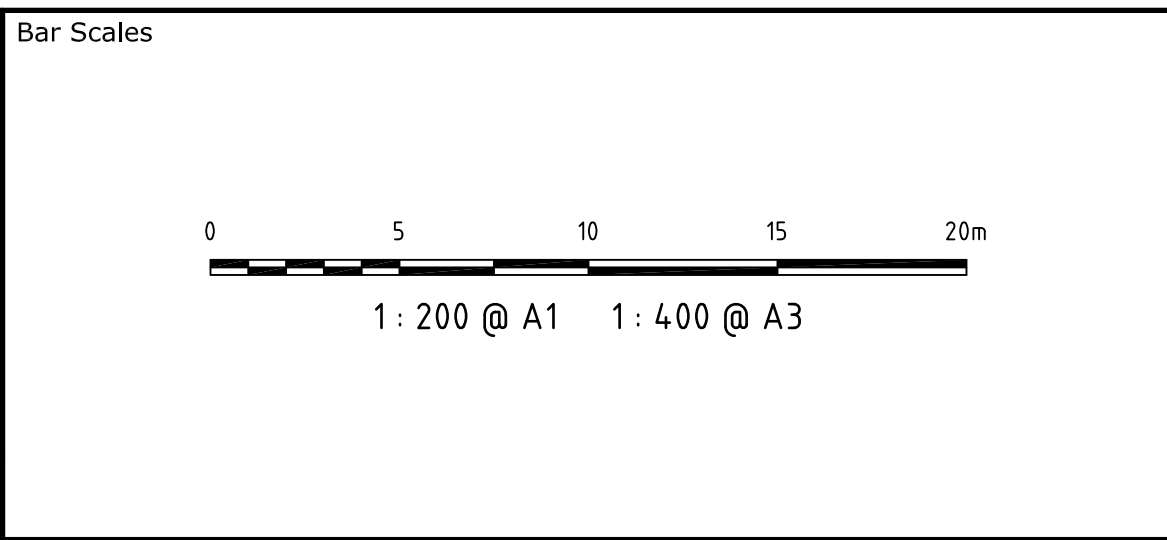

THIS DRAWING CANNOT BE COPIED OR REPRODUCED IN ANY FORM OR USED FOR ANY OTHER PURPOSE OTHER THAN THAT ORIGINALLY INTENDED WITHOUT THE WRITTEN PERMISSION OF AT&L

Client

DIAL A DUMP

Scales	1 : 200	Drawn	FX
		Designed	FX
Grid	MGA	Checked	AM
Height Datum	AHD	Approved	

Project	PRE SORT CENTRE EASTERN CREEK
Title	TYPICAL SECTIONS SHEET 1

Civil Engineers and Project Managers		
at&l Suite 702, 154 Pacific Hwy St Leonards NSW 2065 ABN 96 130 882 405 Tel: 02 9439 1777 Fax: 02 9460 8413 www.atl.net.au info@atl.net.au		
Status	FOR APPROVAL	A1
Drawing No.	Project No.	Issue
DAC004	14-232	B