


TYPICAL FLOOR PLAN



1:200 @ A3

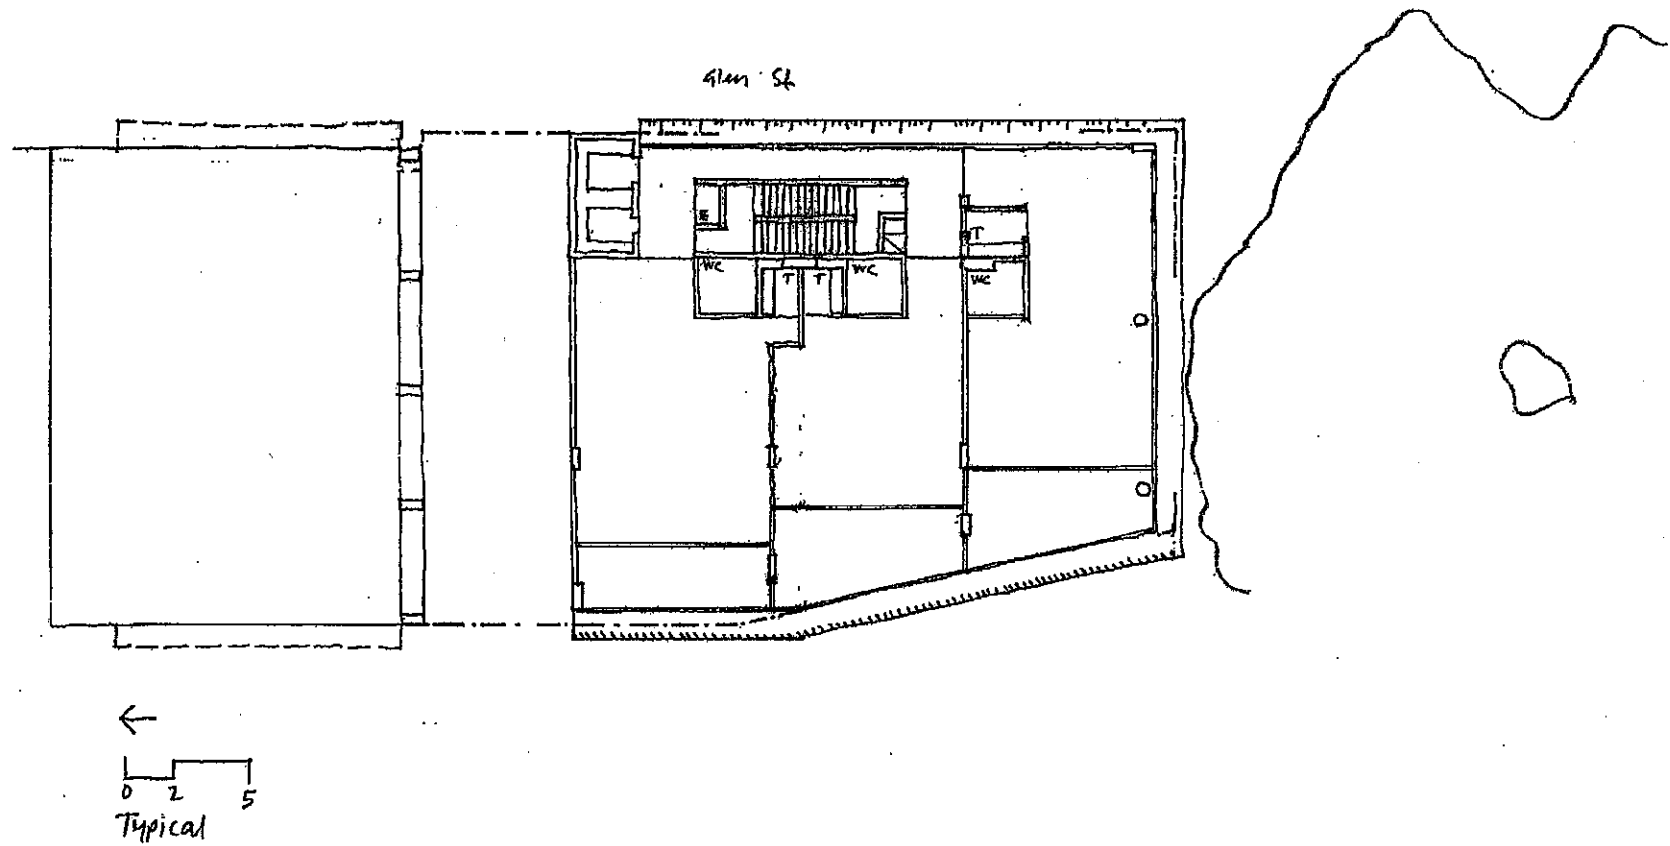

GROUND FLOOR PLAN


1:200 @ A3

91st Street

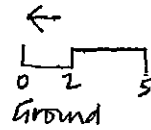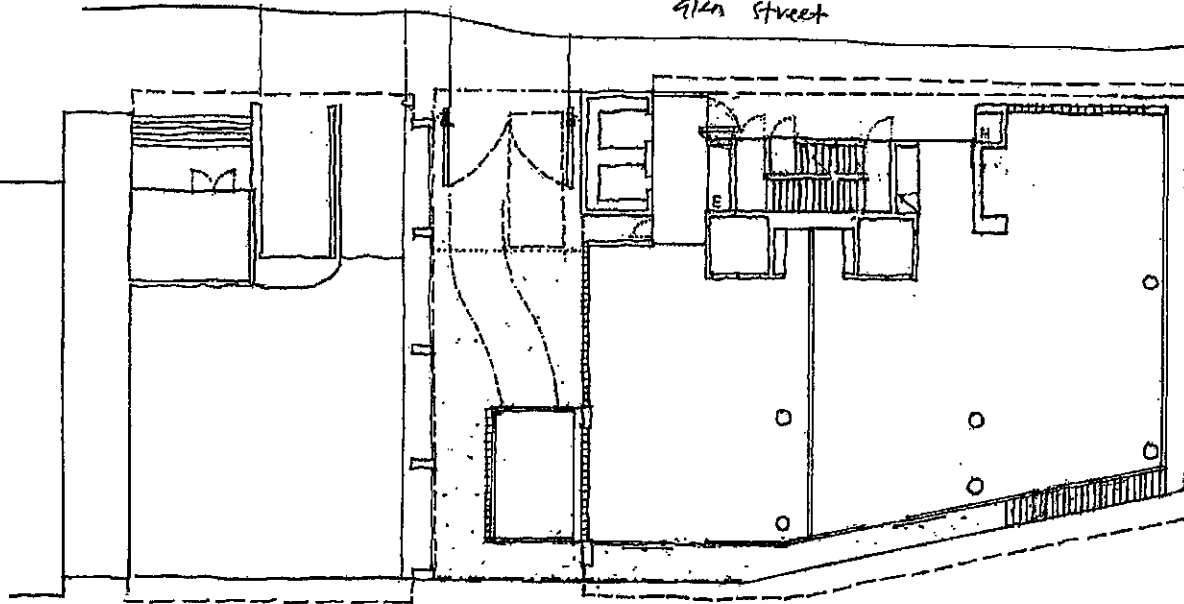


BASEMENT FLOOR PLAN

1:200 @ A3

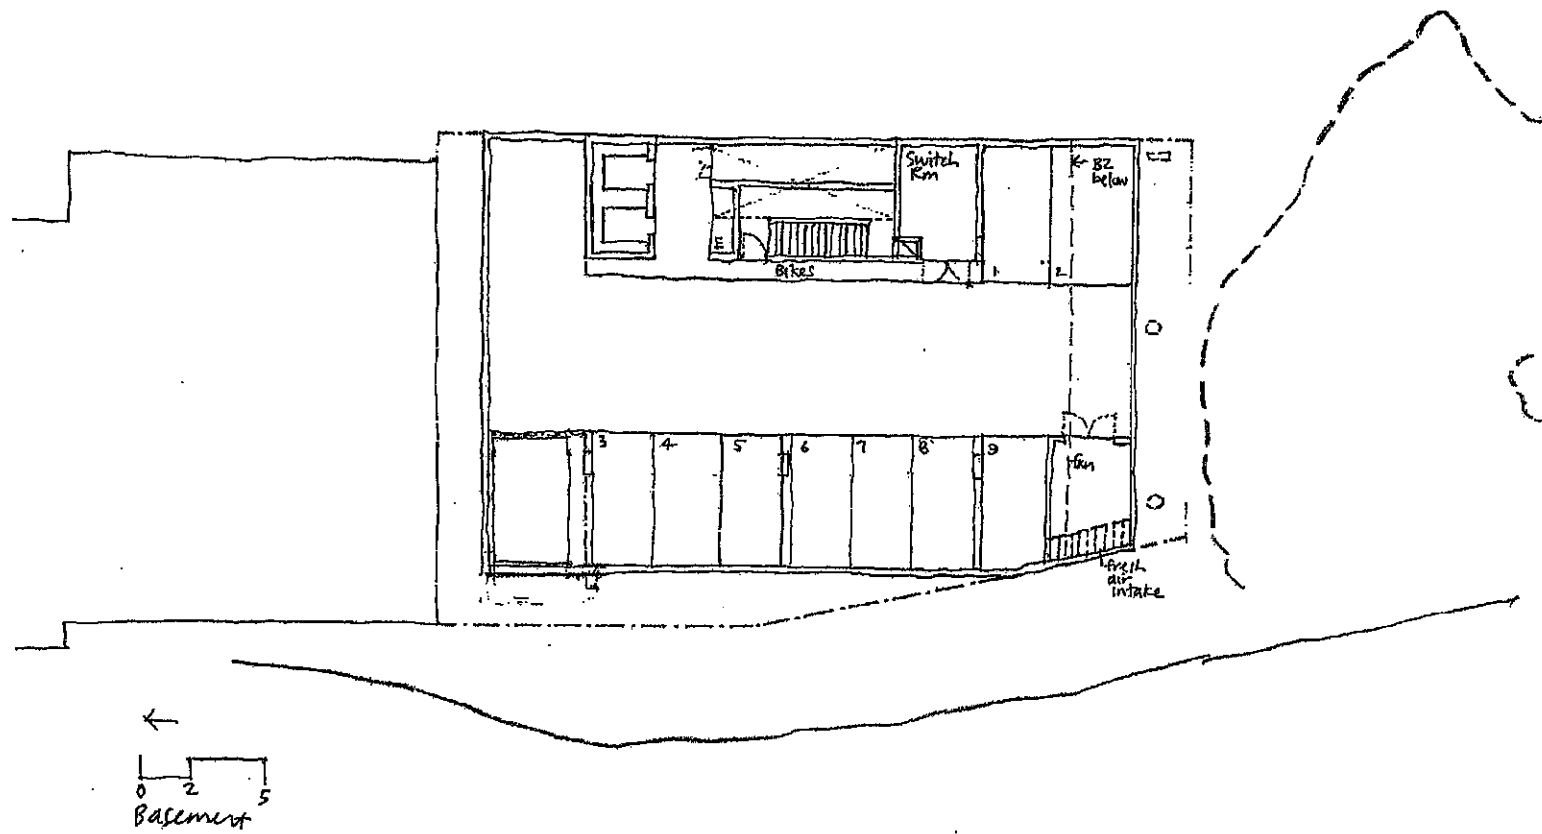


WESTERN ELEVATION

1:200 @ A3

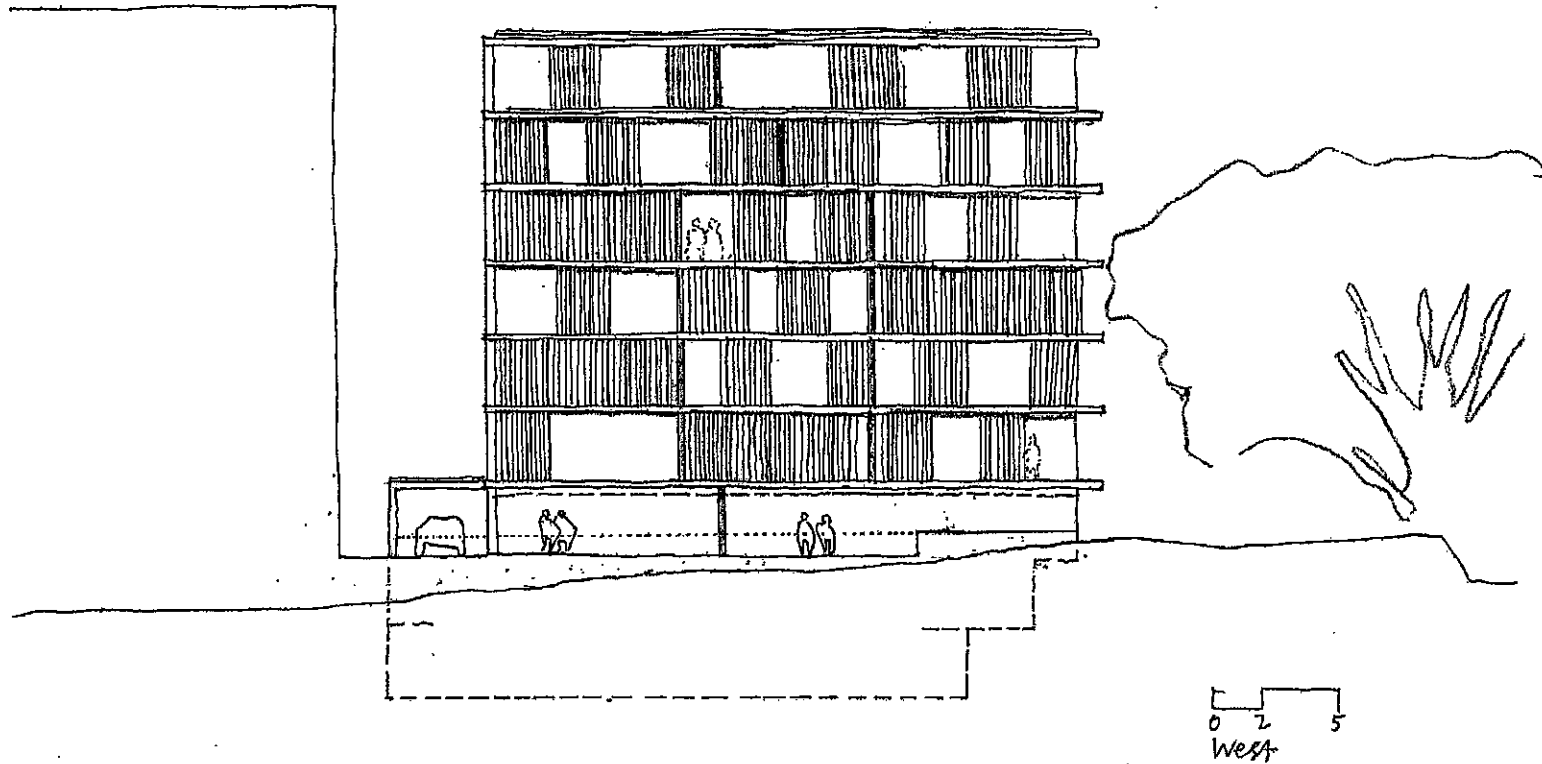


EASTERN ELEVATION

1:200 @ A3

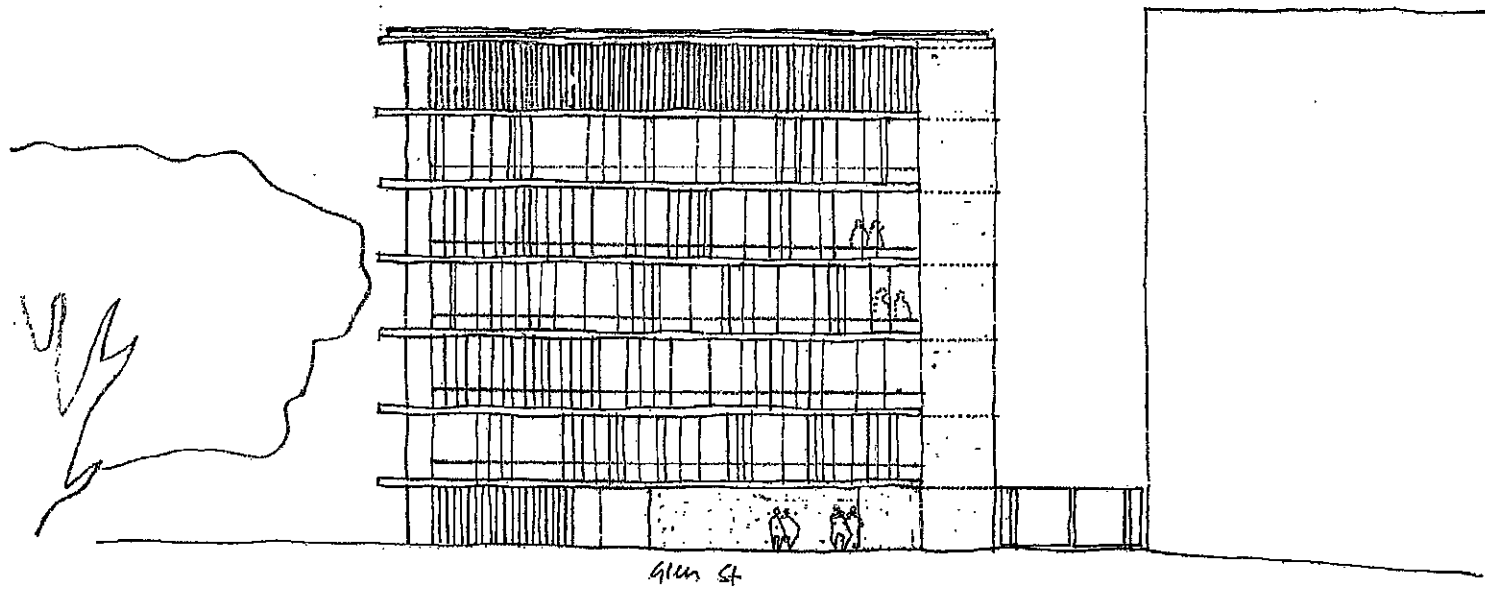

NORTHERN ELEVATION


1:200 @ A3

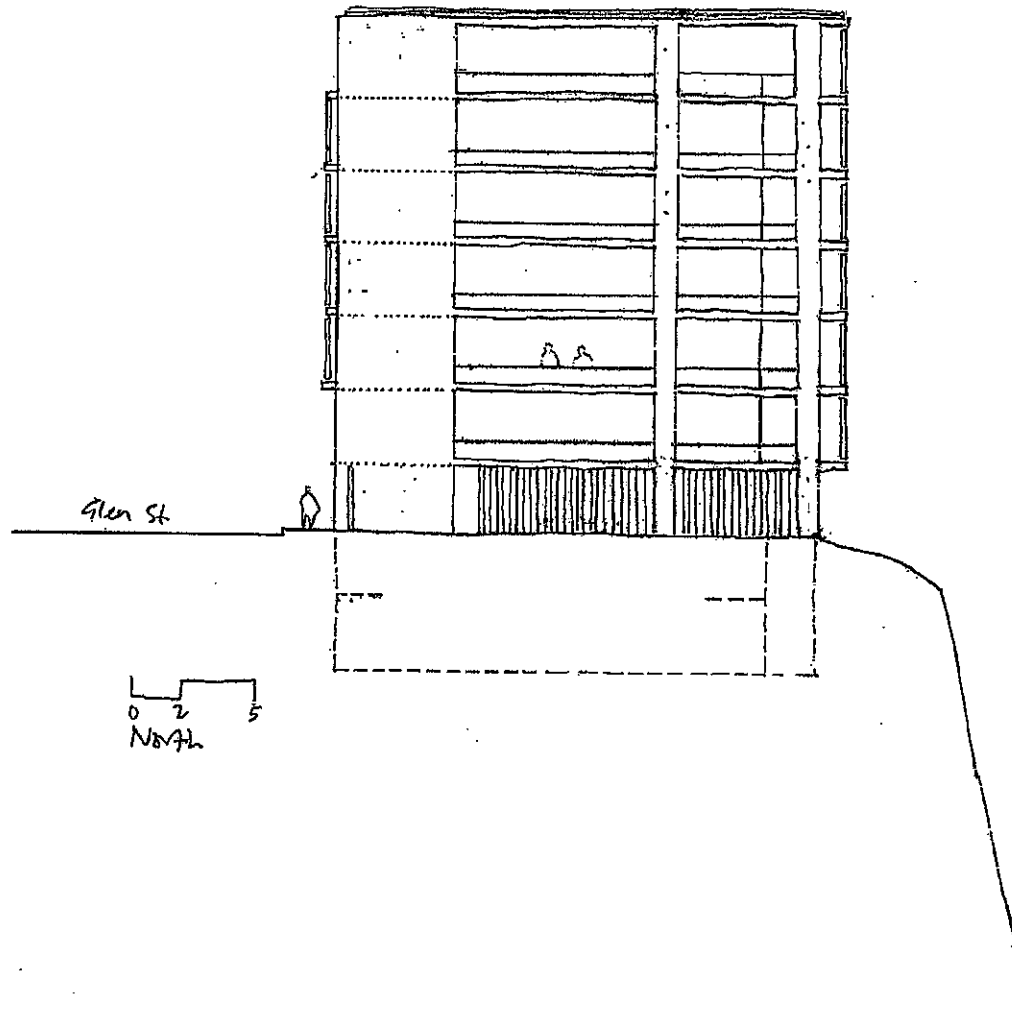

Luna Park Planning Principles

1:200 @ A3


4/5/6

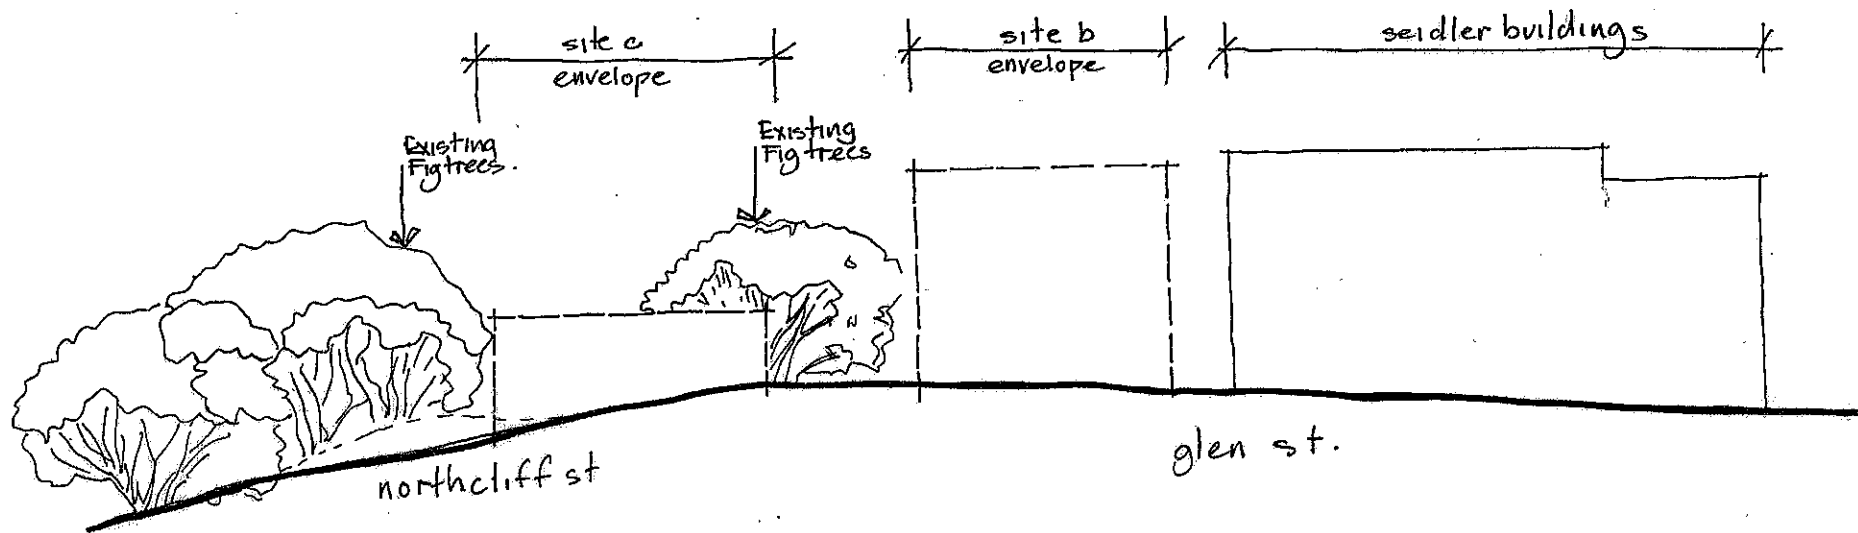

SITE CONSTRAINTS SITE C

1:200 @ A3


4/5/6.

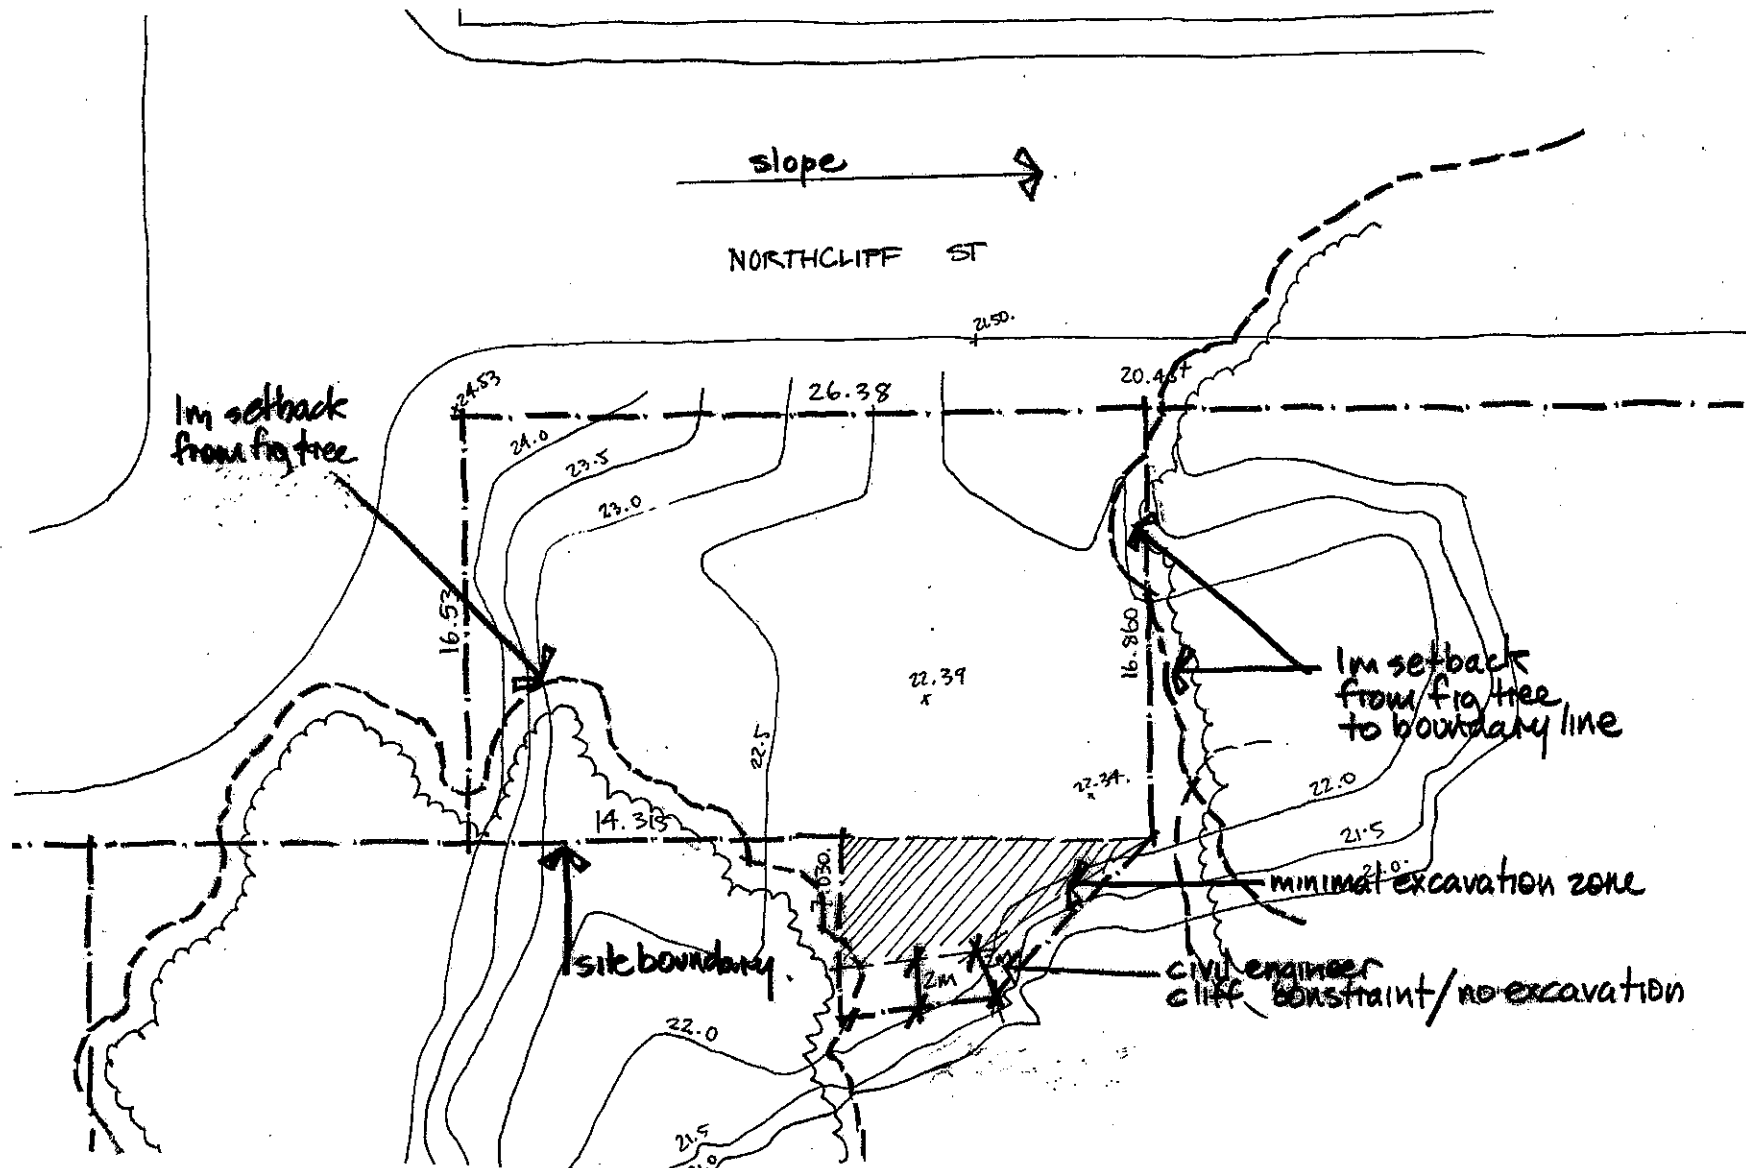

SITE C: BASEMENT PLANNING PRINCIPLES.

1:200 @ A3


4/5/6.

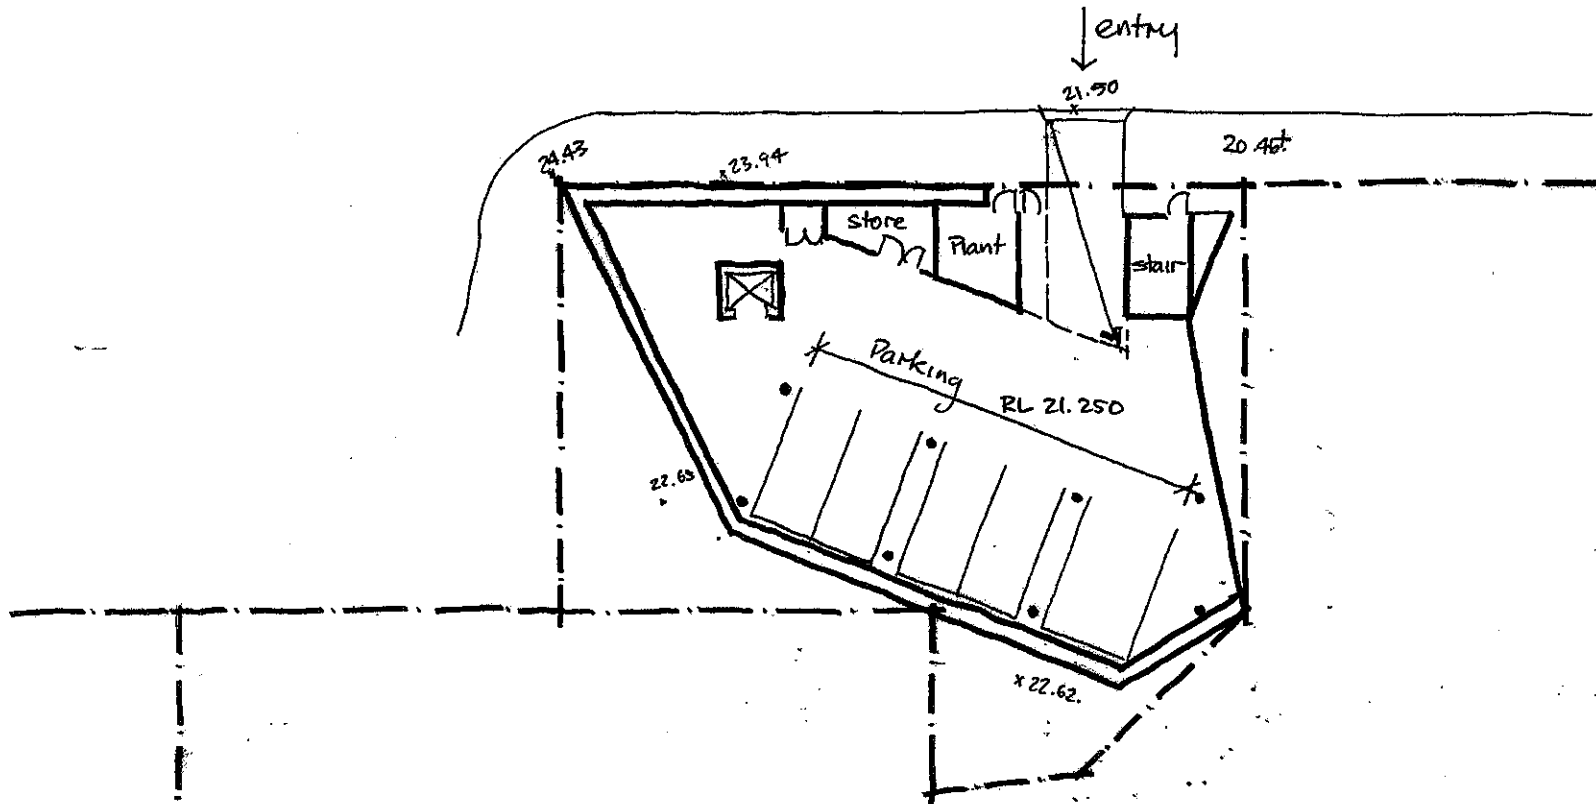

SITE C: GROUND FLOOR PLANNING PRINCIPLES

1:200 @ A3

4/5/6

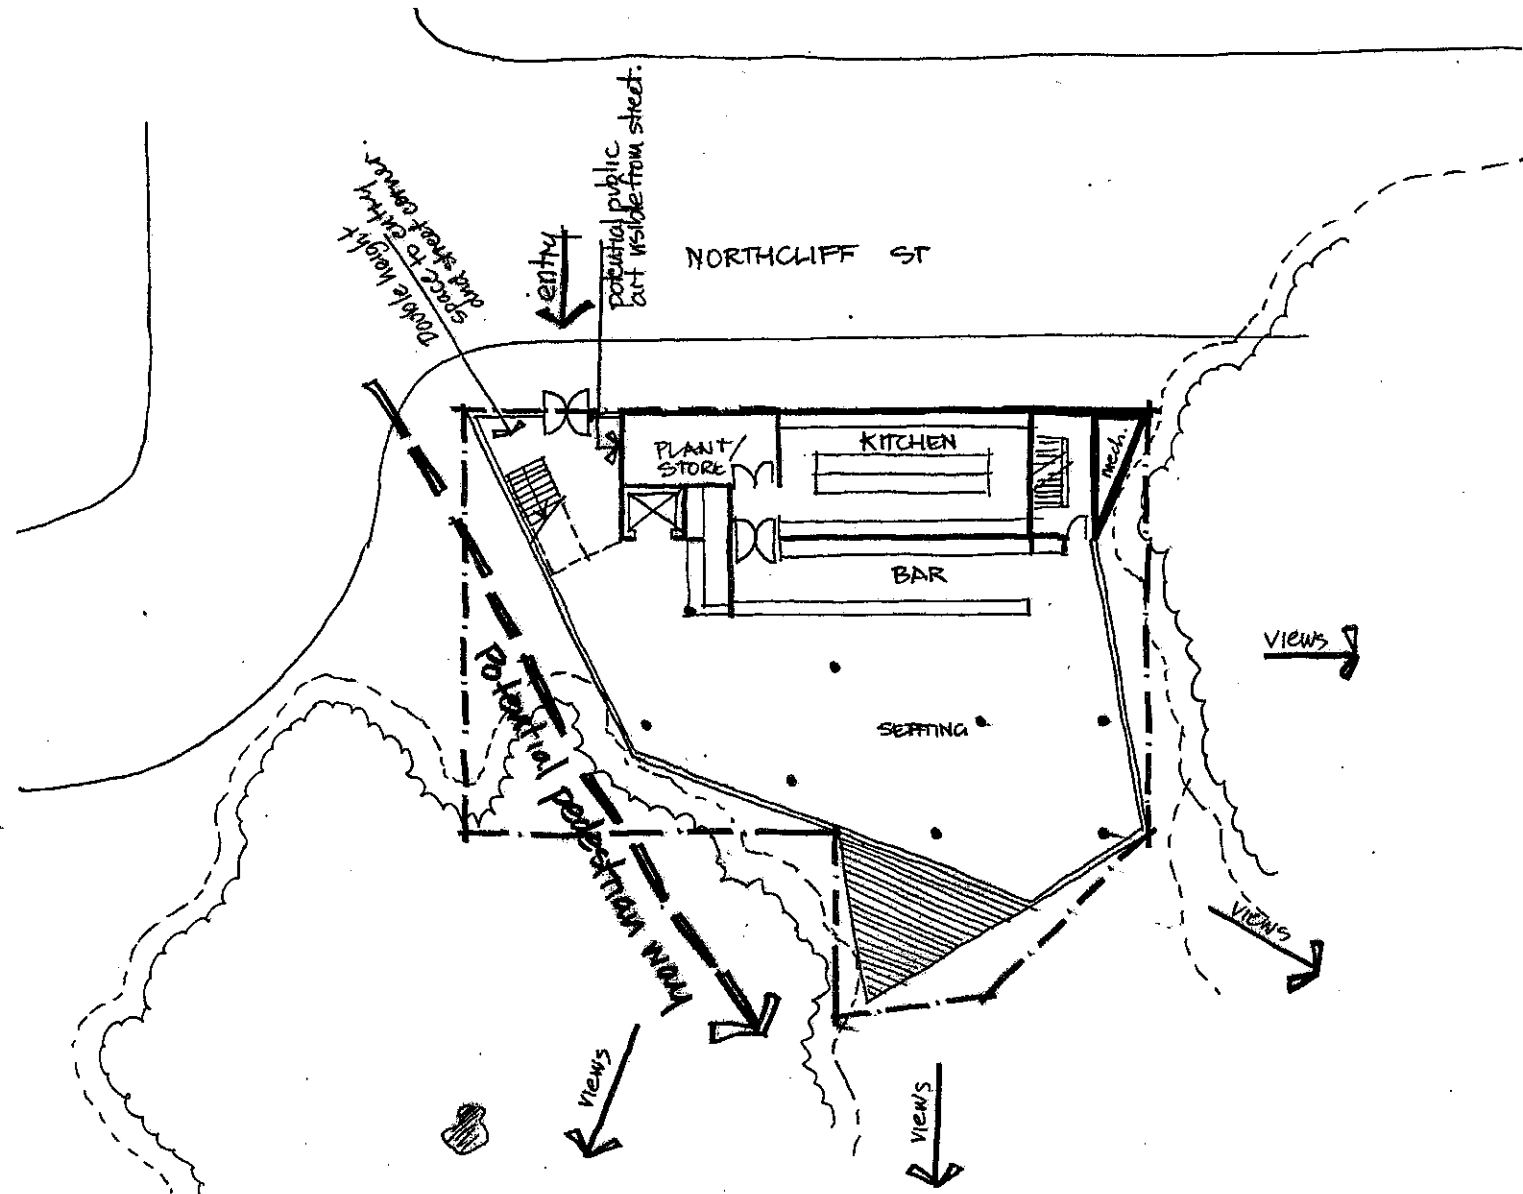

SITE C FIRST FLOOR PLANNING PRINCIPLES

1:200 @ A3

4 | 5 | 6

