

Source: Google Maps 2008

S75W Application to Modify Project Approval for Building on Site H

Connect at Erskine Park

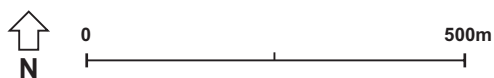


Figure 1
Location

Prepared For - Hansen Yunken



Source: Google Earth 2008

S75W Application to Modify Project Approval for Building on Site H Connect at Erskine Park



Figure 3
Aerial

Prepared For - Hansen Yunken

DEVELOPMENT DATA SHEET

OVERALL SITE AREA			37.44 Ha
SITE AREA	BUILDING AREA	SITE AREA	
SITE AREA C BUILDING	19,500 m ²	36,115 SQM	
SITE AREA D BUILDING	33,125 m ²	59,315 SQM	
SITE AREA E BUILDING	24,895 m ²	53,310 SQM	
SITE AREA F BUILDING	25,750 m ²	61,985 SQM	
SITE AREA G BUILDING	27,800 m ²	43,500 SQM	
BIO-DIVERSITY AREA 1		21,295 SQM	
SITE AREA H BUILDING	39,600 SQM	98,805 SQM	



hansen yuncken
ABN 38 083 344 045
Level 4, 5 Roseberry Ave,
Roseberry
TEL: 02 9770 7650 FAX: 02 9770 7601



PROJECT: LENORE DRIVE ERSKINE PARK
TITLE: CONCEPT PLAN

CLIENT: GPT


SCALE: 1:2000 @ A1
JOB: GP-LEAP-025
DATE: 30-07-08
REV: A

© HANSEN YUNCKEN P/L
These drawings are subject to copyright and
may not be copied, used or reproduced in
any form without the prior written consent of
Hansen Yuncken Pty Ltd.
They and are subject to confirmation by survey.

S75W Application to Modify Project Approval for Building on Site H Connect at Erskine Park

Figure 4
Approved Concept Plan (As Modified)

Prepared For - Hansen Yuncken

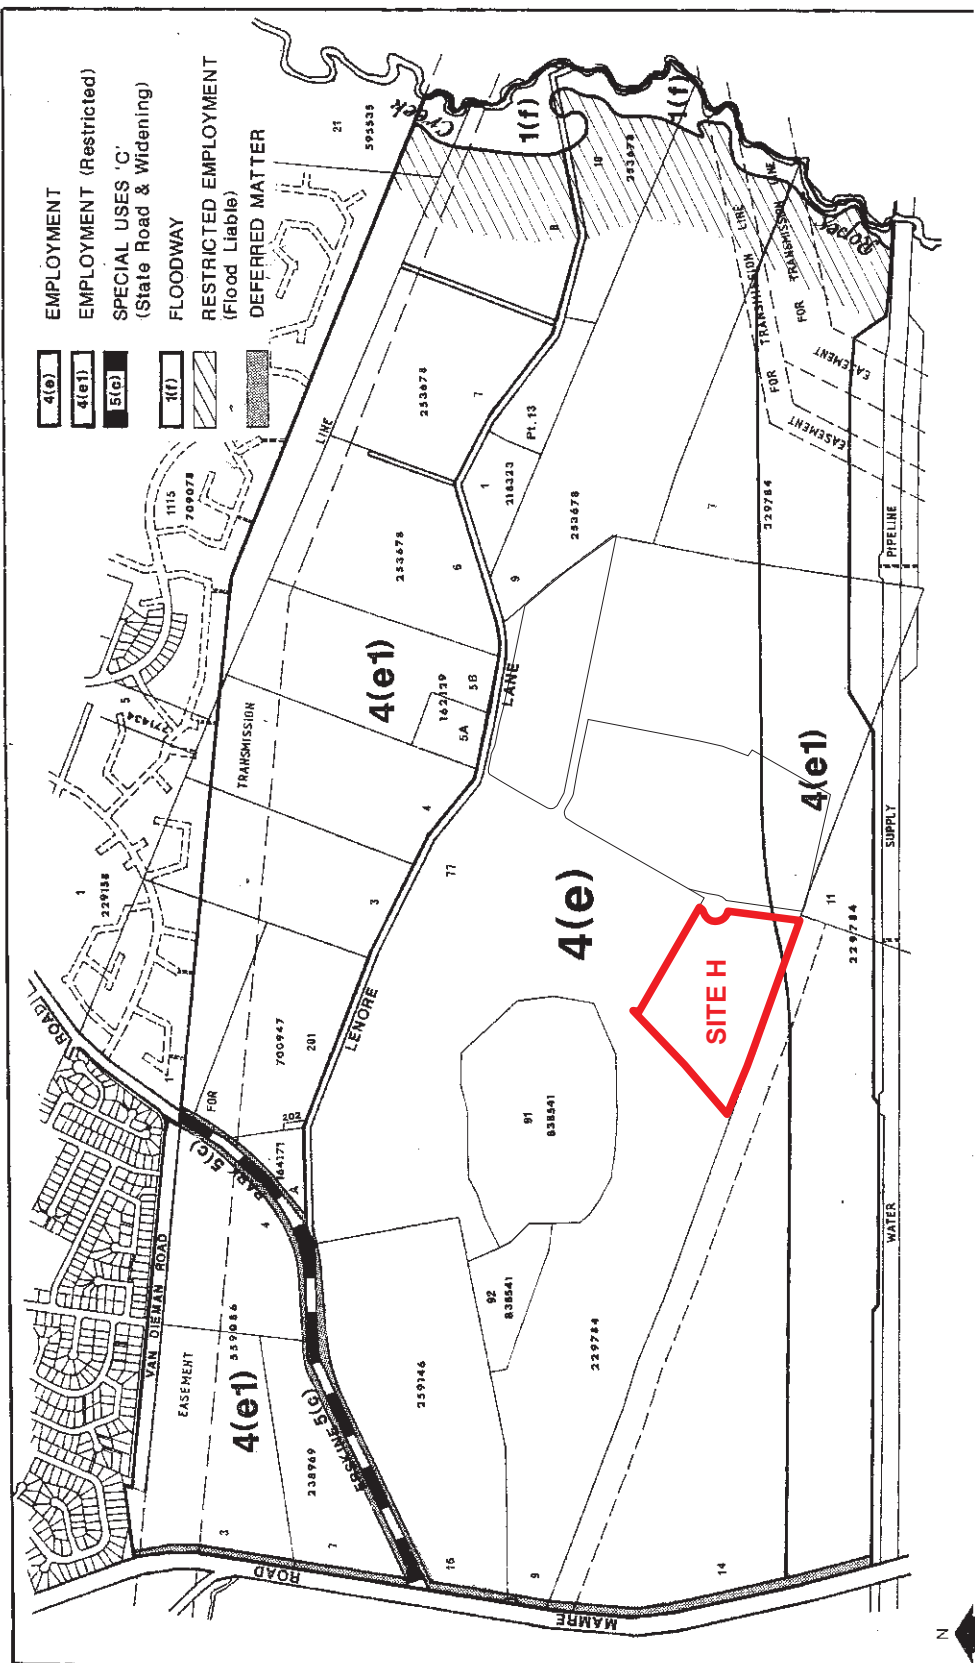

S75W Application to Modify Project Approval for Building on Site H
Connect at Erskine Park

Figure 5
Zoning – Penrith LEP 1994 (Erskine Park Employment Area)

Prepared For - Hansen Yunken