

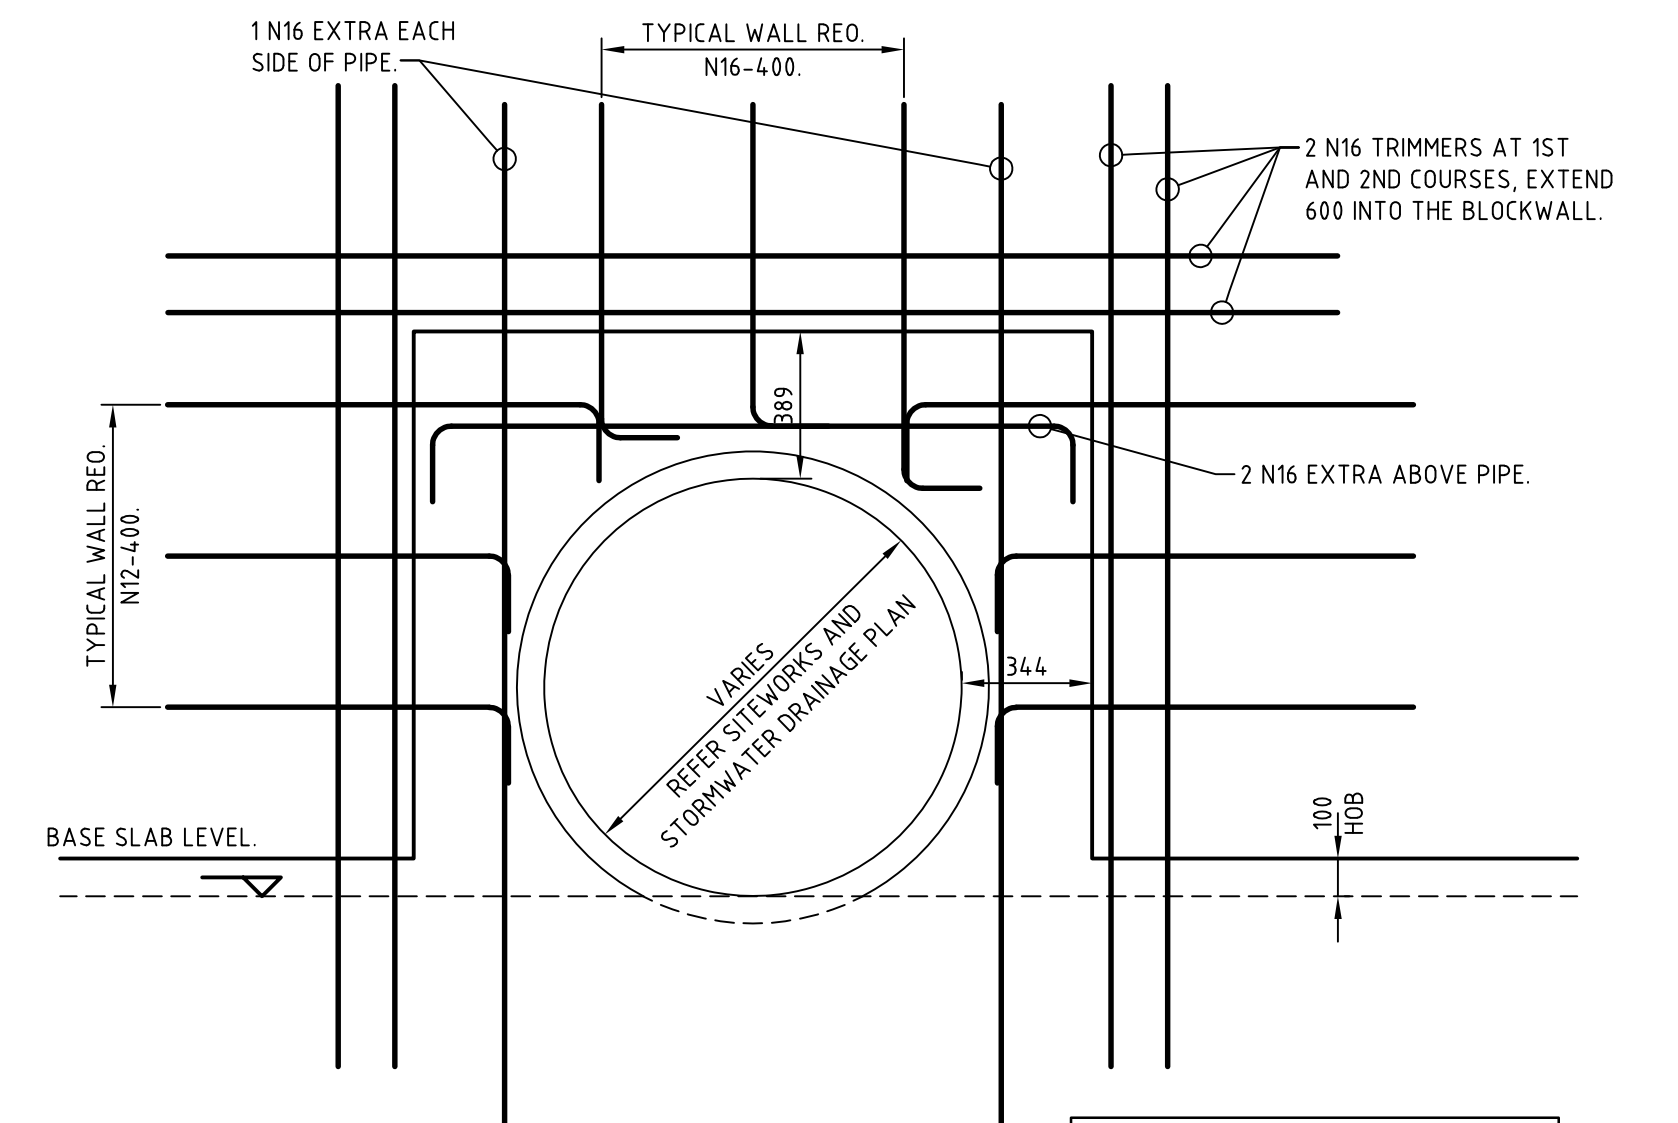


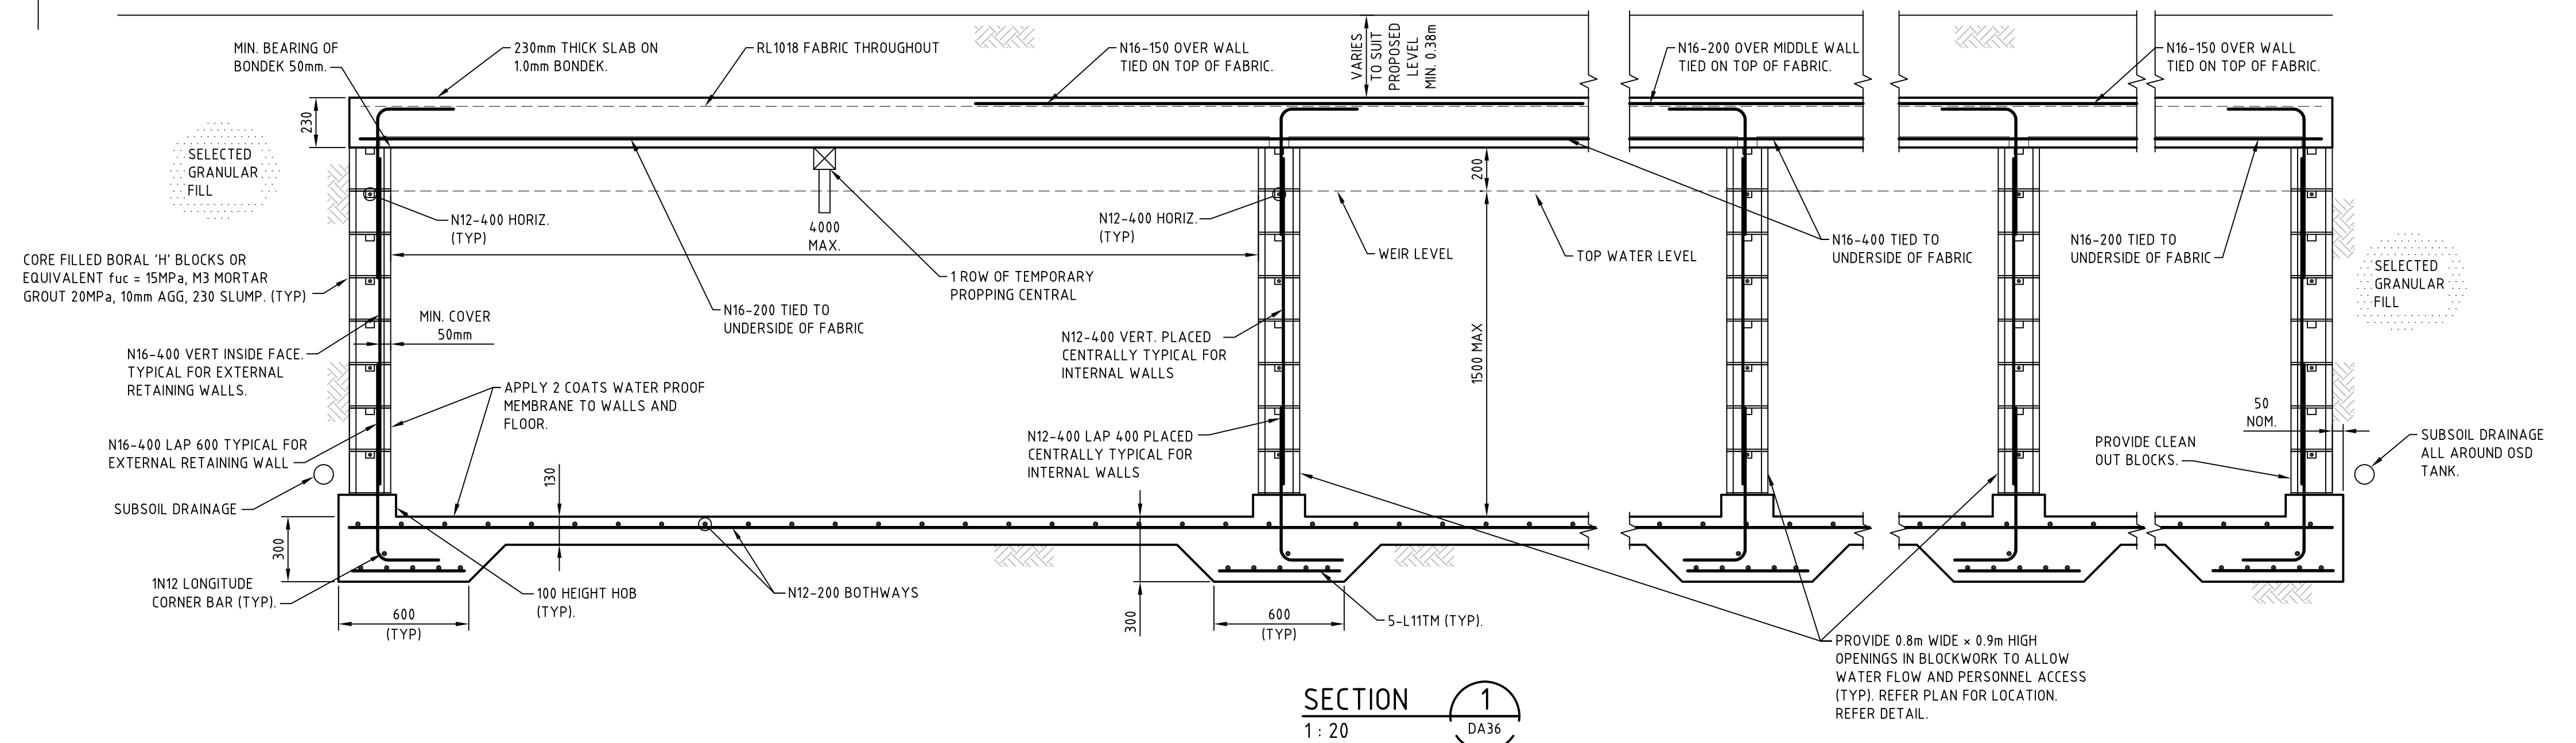

NOTE:

- PROVIDE CONCRETE COLLAR, SIZE TO BE MINIMUM 300mm AROUND THE PIPE.
- EXTEND WALL REQ INTO COLLAR AREA.
- ALL REINFORCEMENT AROUND THE PIPE TO HAVE, (MIN. COVER OF 50mm).

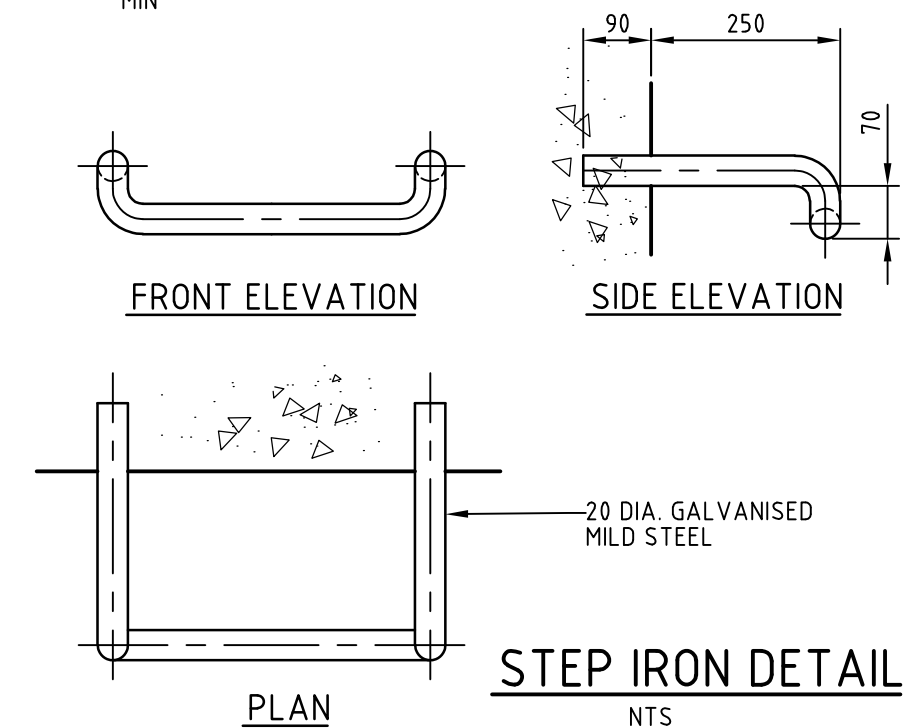

SECTION 1
1:20 DA36



Project		 HYDER CONSULTING PTY LTD Level 5 14/1 Walker St North Sydney, NSW, 2060 ABN 76 104 485 289 Tel: +61 (0)2 8907 9000 Fax: +61 (0)2 8907 9001	
SITE H -3 (TARGET) ERSKINE PARK CIVIL WORKS		Project Code AAMK0001	
Title RAINWATER OSD TANK DETAILS SHEET 2		Drawing No. DA07	
		Issue P2	