




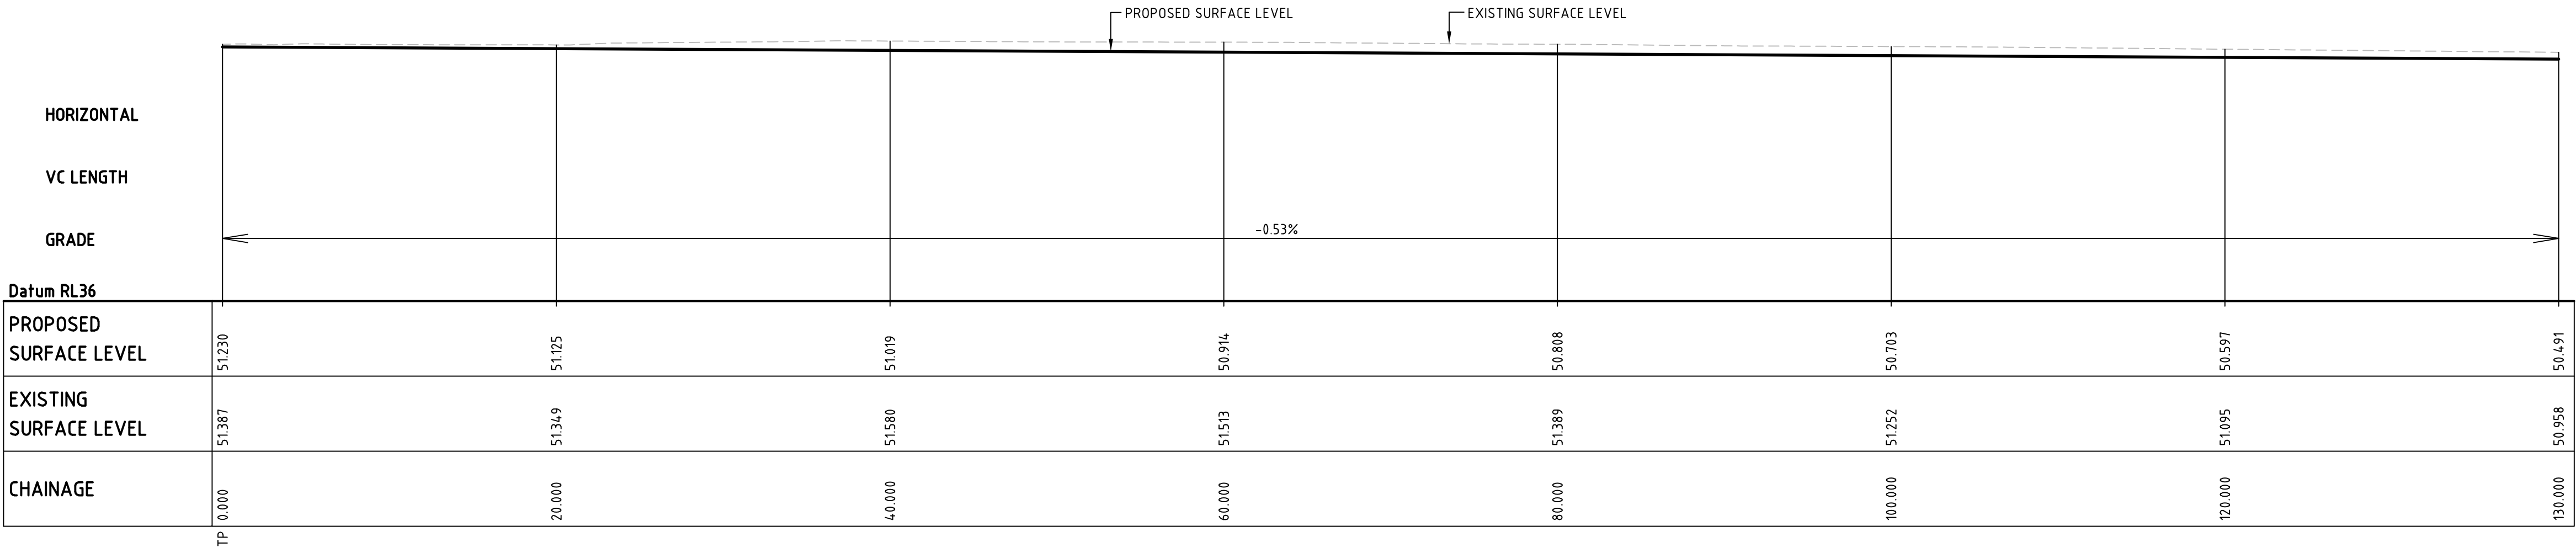

ACCESS ROAD LONGITUDINAL SECTION
SCALE 1:250

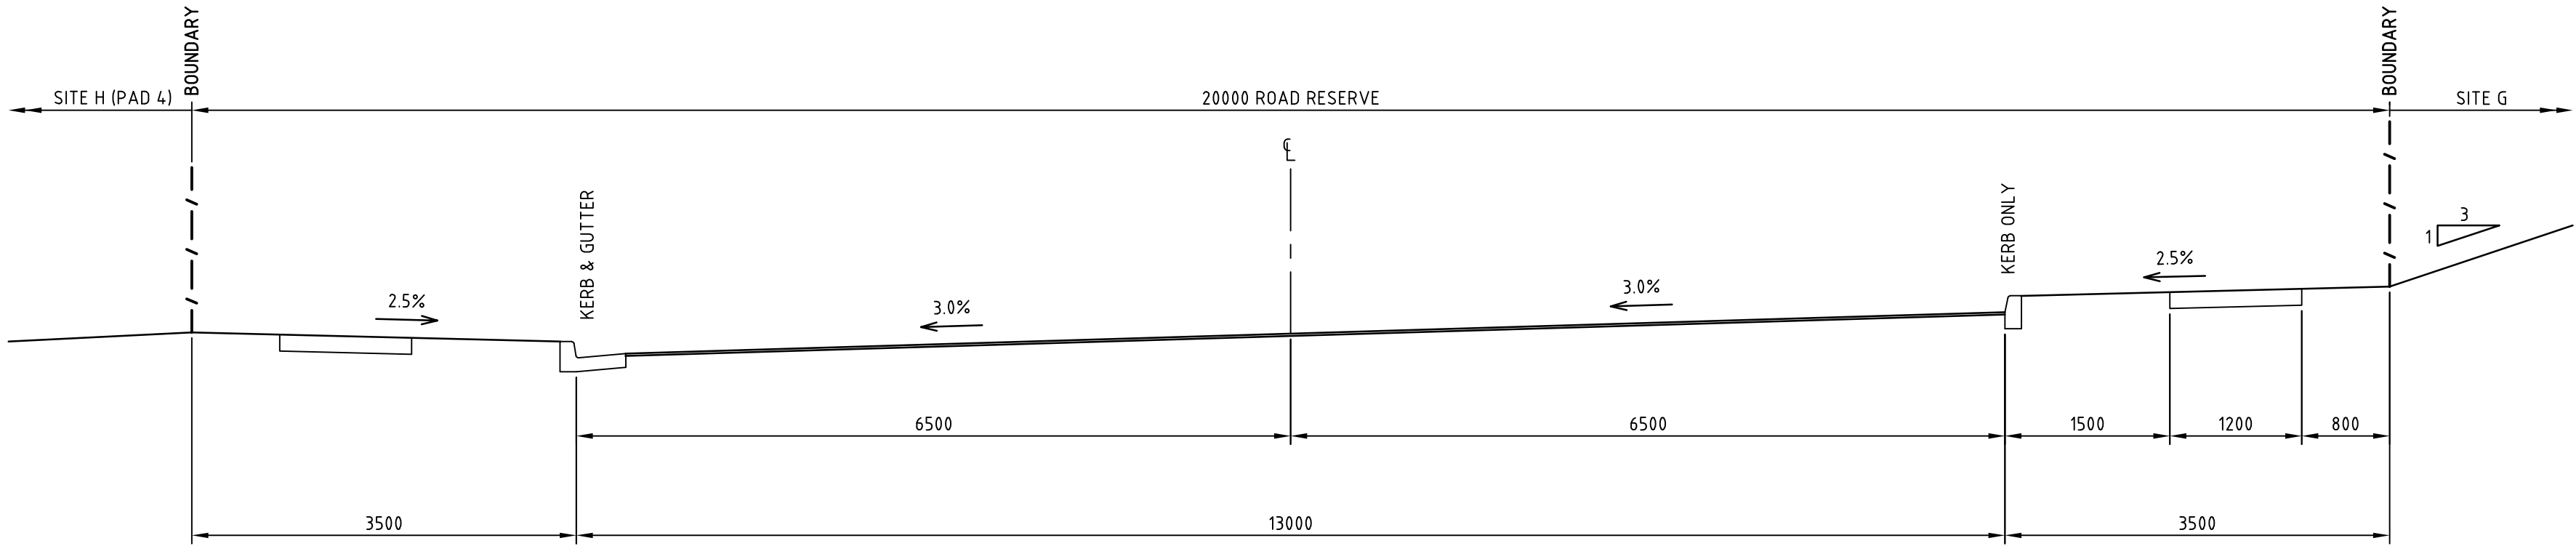

TYPICAL ACCESS ROAD CROSS SECTION
1: 50

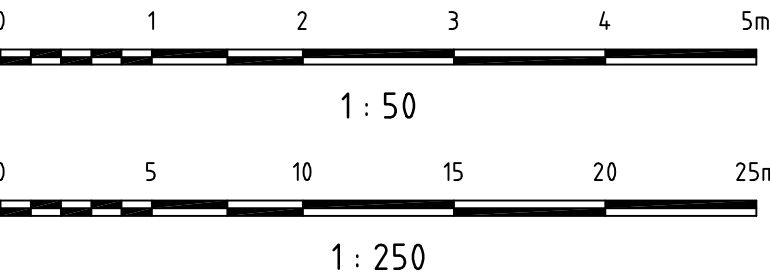

--	--	