




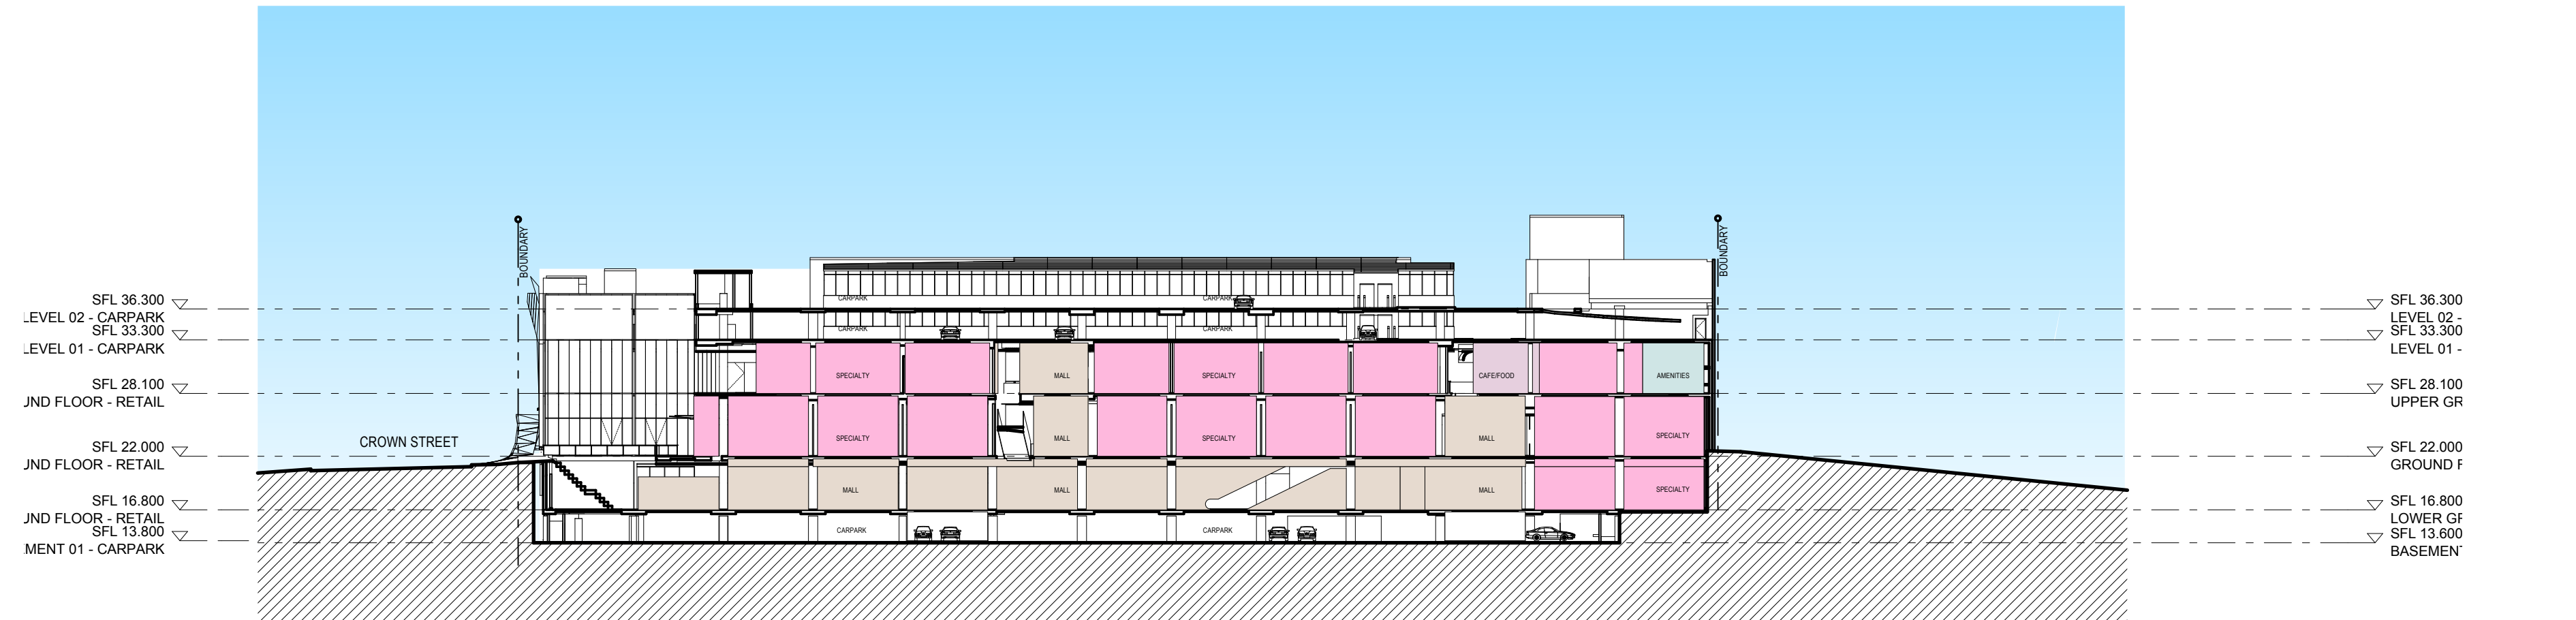


1 SECTION  
1:500 @B1

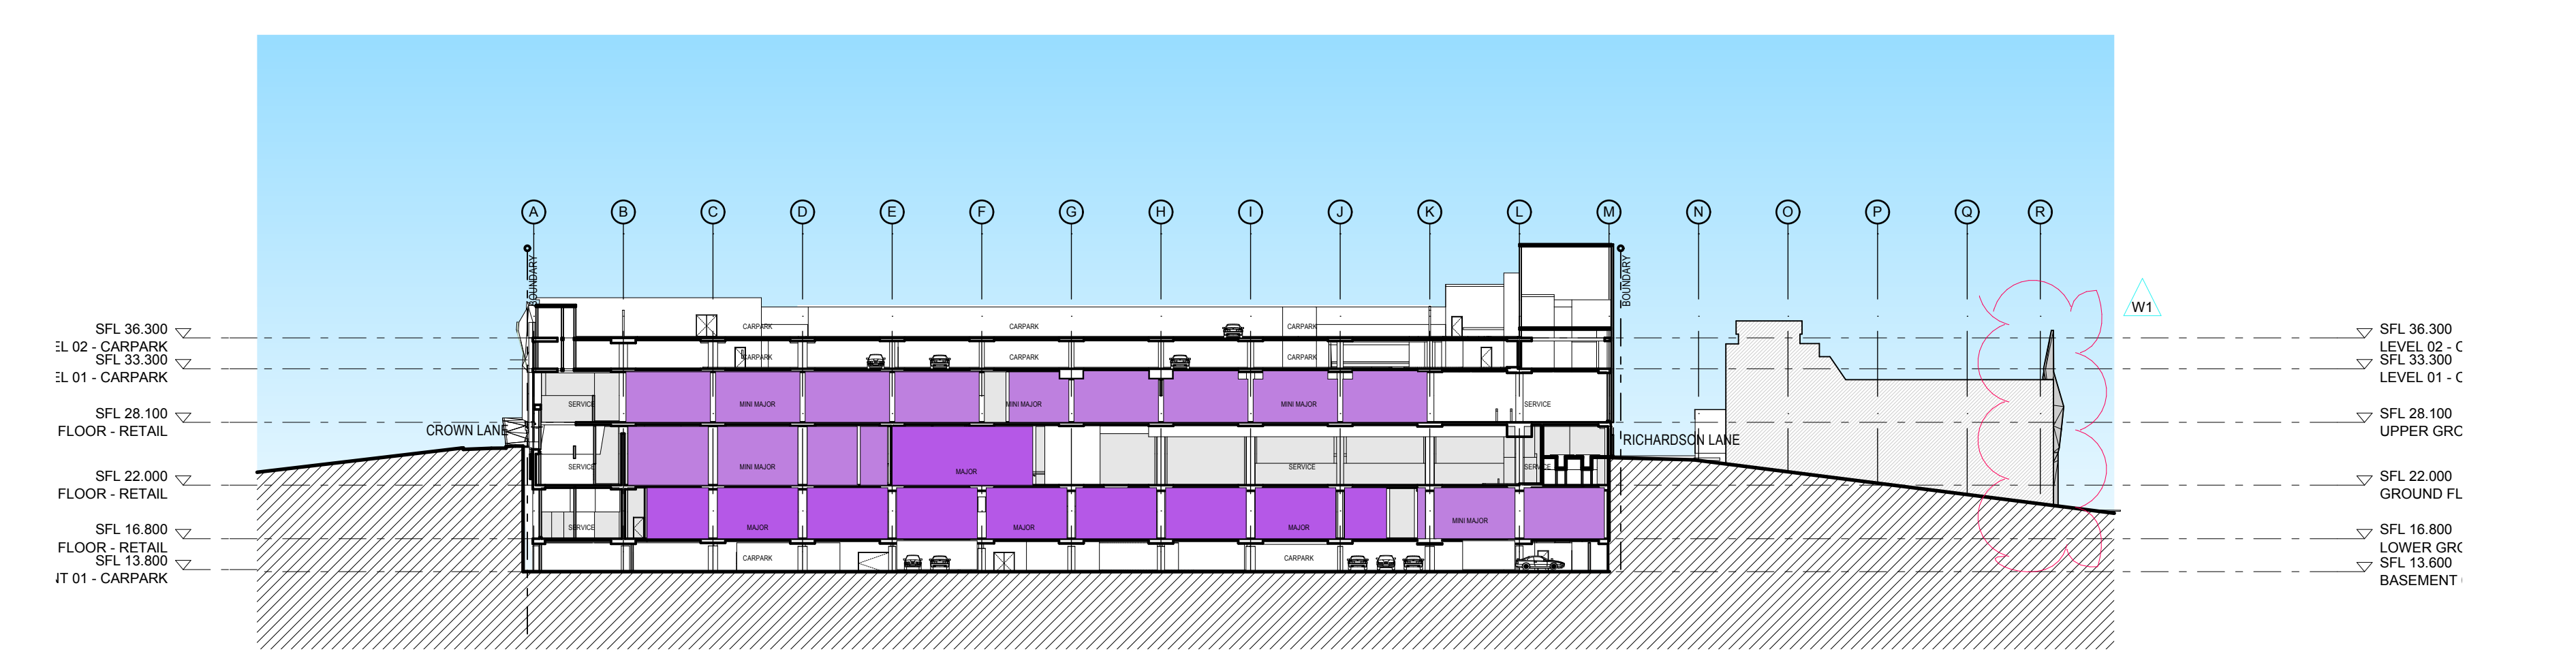

2 SECTION  
1:500 @B1

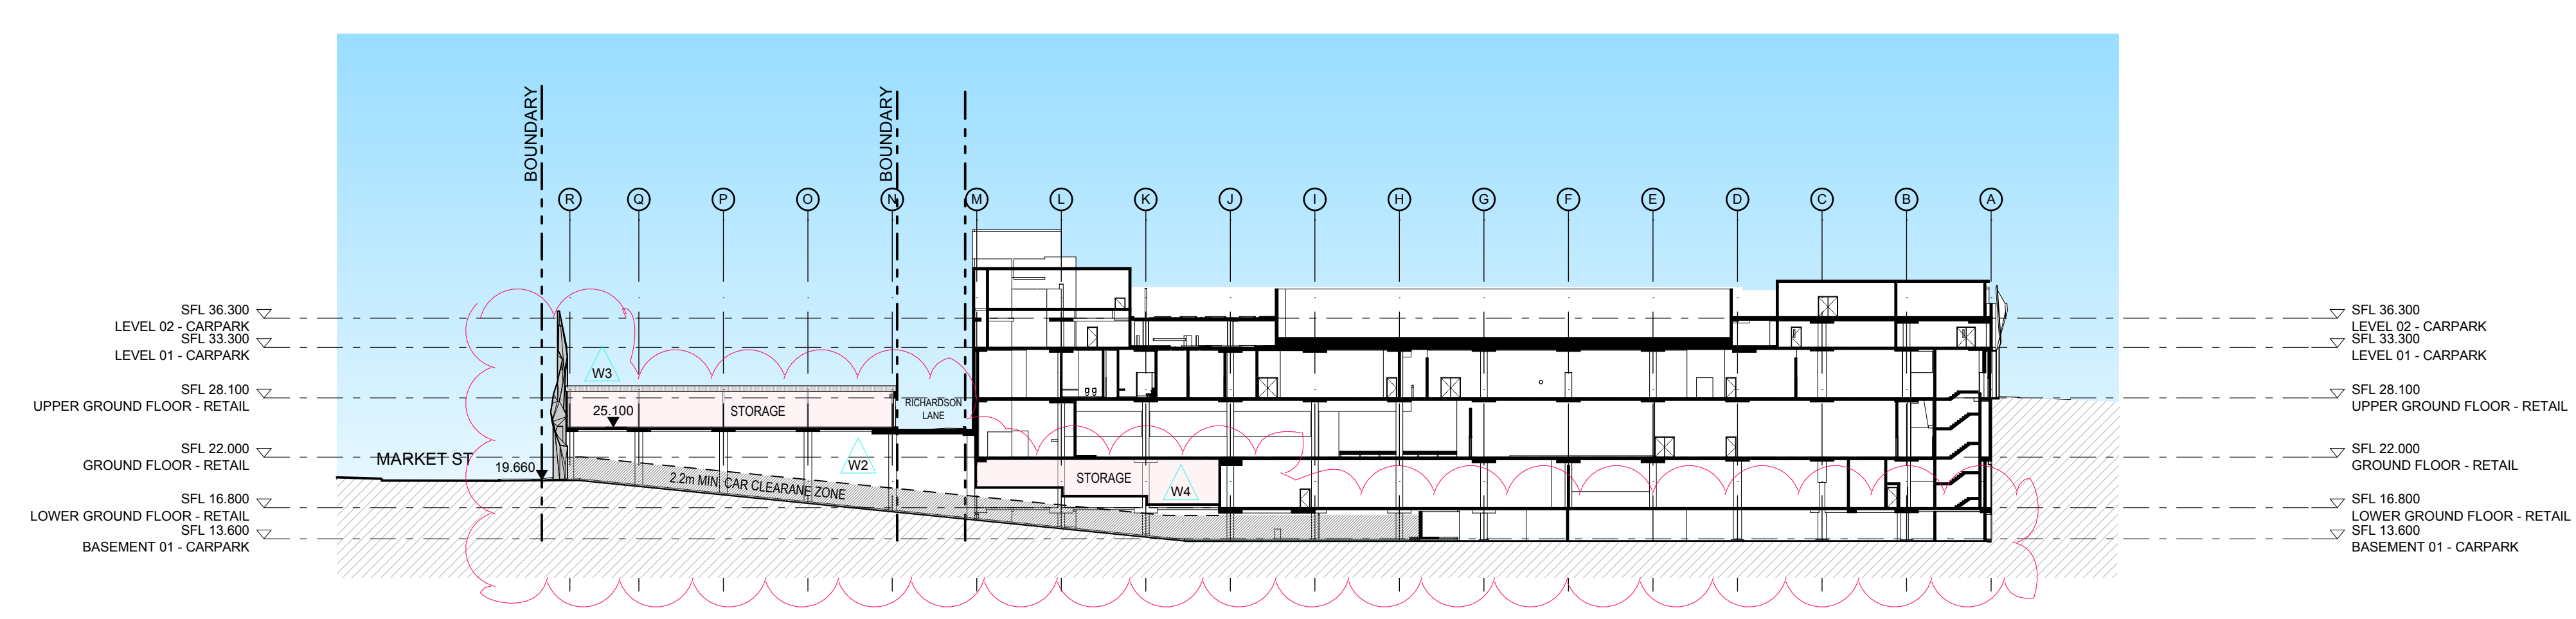

3 SECTION  
1:500 @B1

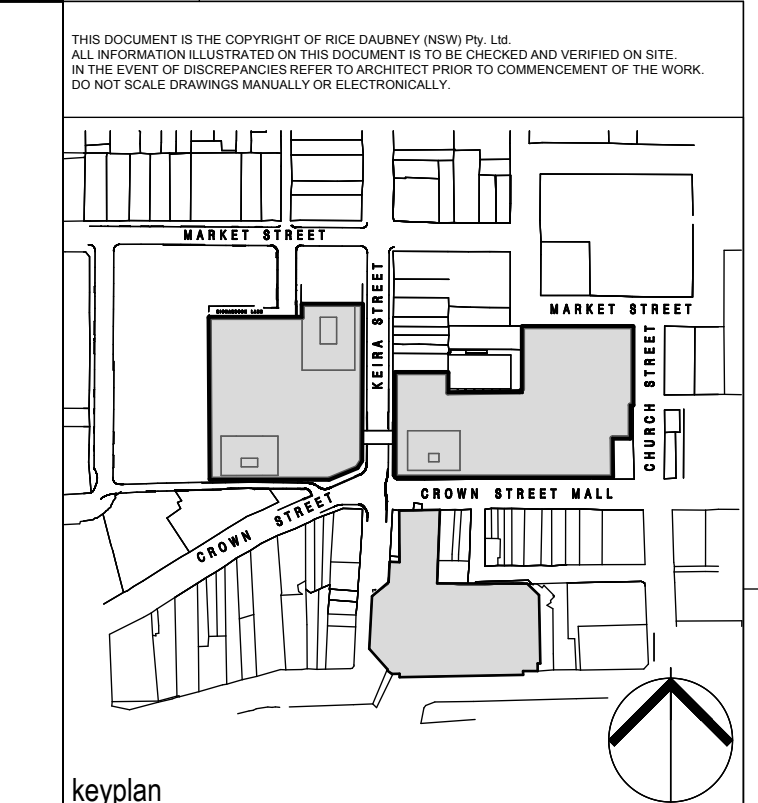

- LEGEND**
- MAJOR
  - MINI MAJOR
  - SPECIALTY
  - CAFE / FOOD
  - CINEMA
  - AMENITIES
  - CIRCULATION/BOH/SERVICES
  - MALL
  - COMMERCIAL CORE
  - CARPARK

THE NOTES AND CLOUDS ON THIS DRAWING IDENTIFY THE MAIN MODIFICATIONS TO THE DESIGN. MINOR CHANGES ARE NOT SEPARATELY IDENTIFIED.

- W1: 71 MARKET STREET RAMP FACADE
- W2: RAMP RELOCATED TO 71 MARKET STREET
- W3: NEW STORAGE BUILDING ABOVE RAMP
- W4: MEZZANINE STORAGE

|   |                                         |          |
|---|-----------------------------------------|----------|
| X | ISSUED FOR SECTION 75W MODIFICATION (4) | 23.03.12 |
| W | ISSUED FOR SECTION 75W MODIFICATION (3) | 14.07.11 |

| Rev | Issue | Revision Description | Date |
|-----|-------|----------------------|------|
|-----|-------|----------------------|------|



The GPT Group


Level 51, MLC Centre, 19 Martin Place,  
Sydney NSW 2000  
P: 02 8239 3555 F: 02 8883 1759



PROJECT MANAGER

**Hansen Yuncken Pty Ltd**

Sydney Level 6, 15 Bourke Road,  
Melrose NSW 2026  
P: 02 9770 7800 F: 02 9770 7801

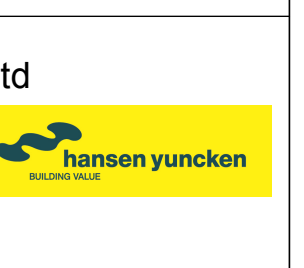


ARCHITECTS

**RICE DAUBNEY**

ANALYSING CREATING AND  
IMPLEMENTING ARCHITECTURE

170 WALKER STREET NORTH SYDNEY 2060  
T: 02 9595 2898 F: 02 9595 3015  
rda@ricedaubney.com.au www.ricedaubney.com.au

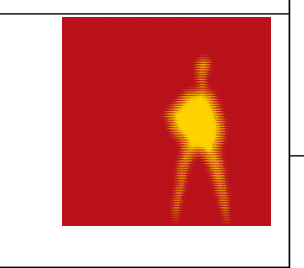

DRAWING TITLE:  
**OVERALL SECTIONS  
SHEET 2**

SCALE: 1:500 @ B1, 1:1250 @ A3

| DRAWN | CHECKED | DATE |
|-------|---------|------|
|-------|---------|------|

| PROJECT NUMBER: | DRAWING NUMBER: | ISSUE: |
|-----------------|-----------------|--------|
|-----------------|-----------------|--------|

11002 DA-A302C X

**PRELIMINARY  
FOR INFORMATION ONLY**