


1 SECTION
1:500 @B1



2 SECTION
1:500 @B1

THIS DOCUMENT IS THE COPYRIGHT OF RICE DAUBNEY ARCHITECTS PTY LTD.
ALL INFORMATION LISTED ON THIS DOCUMENT IS TO BE CHECKED AND VERIFIED ON SITE.
AT THE POINT OF ENGAGEMENT PRIOR TO COMMENCEMENT OF THE WORK.
DO NOT SCALE DRAWINGS MANUALLY OR ELECTRONICALLY.

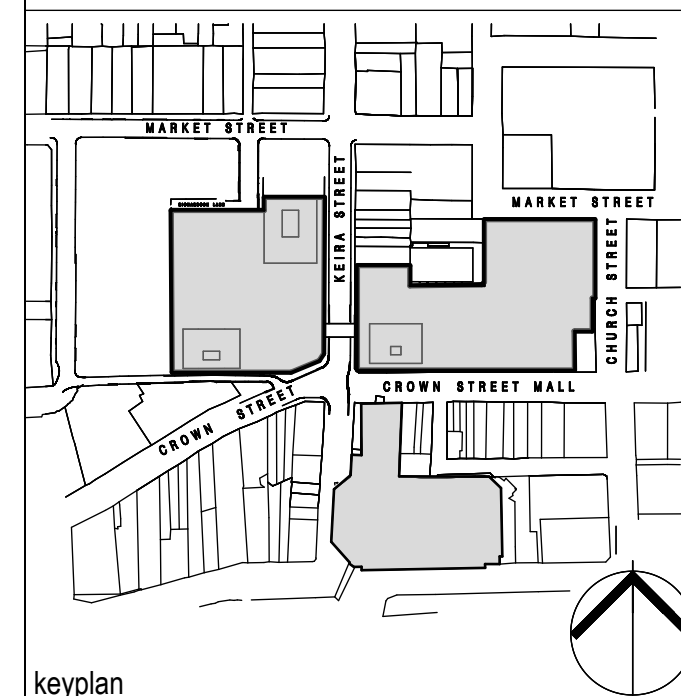

- LEGEND**
- MAJOR
 - MINI MAJOR
 - SPECIALTY
 - CAFE / FOOD
 - CINEMA
 - AMENITIES
 - CIRCULATION/BOH/SERVICES
 - MALL
 - COMMERCIAL CORE
 - CARPARK
- THE NOTES AND CLOUDS ON THIS DRAWING IDENTIFY THE MAIN MODIFICATIONS TO THE DESIGN. MINOR CHANGES ARE NOT SEPARATELY IDENTIFIED.
- W1 71 MARKET STREET RAMP FACADE

T	ISSUED FOR SECTION 75W MODIFICATION (4)	23.03.12
S	ISSUED FOR SECTION 75W MODIFICATION (3)	14.07.11



The GPT Group

GPT
The GPT Group

Level 51, MLC Centre, 19 Martin Place,
Sydney NSW 2000
P: 02 8239 3555 F: 02 8863 1759

PROJECT MANAGER

Hansen Yuncken Pty Ltd

Sydney Level 6, 15 Bourke Road,
Melbourne NSW 2000
P: 02 9770 7600 F: 02 9770 7601

RESOURCES: 24 LONDON ROAD BENTLEIGH NSW 2002
P: 02 455 4451 F: 02 455 4451
4000 100 100 100 100 100 100
P: 02 455 4451 F: 02 455 4451

ARCHITECTS

RICE DAUBNEY
ANALYSING CREATING AND
IMPLEMENTING ARCHITECTURE
170 WALKER STREET NORTH SYDNEY 2060
T: 02 9559 2666 F: 02 9559 3015
rda@ricedaubney.com.au www.ricedaubney.com.au

the rice daubney group (inc) Pty Ltd - abn 77 001 200 700
rice daubney trading trust - abn 58 888 304 880

DRAWING TITLE:
**OVERALL SECTIONS
SHEET 1**

SCALE: 1:500 @ B1, 1:1250 @ A3		
DRAWN	CHECKED	
PROJECT NUMBER:	DRAWING NUMBER:	ISSUE:
11002	DA-A301C	T