


2 ELEVATION
MARKET STREET ELEVATION
1:200 @B1

THIS DOCUMENT IS THE COPYRIGHT OF RICE DAUBNEY INTER PTY LTD.
ALL INFORMATION LISTED ON THIS DOCUMENT IS TO BE CHECKED AND VERIFIED ON SITE.
AT THE POINT OF DISSEMINATION PRIOR TO COMMENCEMENT OF THE WORK.
DO NOT SCALE DRAWINGS MANUALLY OR ELECTRONICALLY.

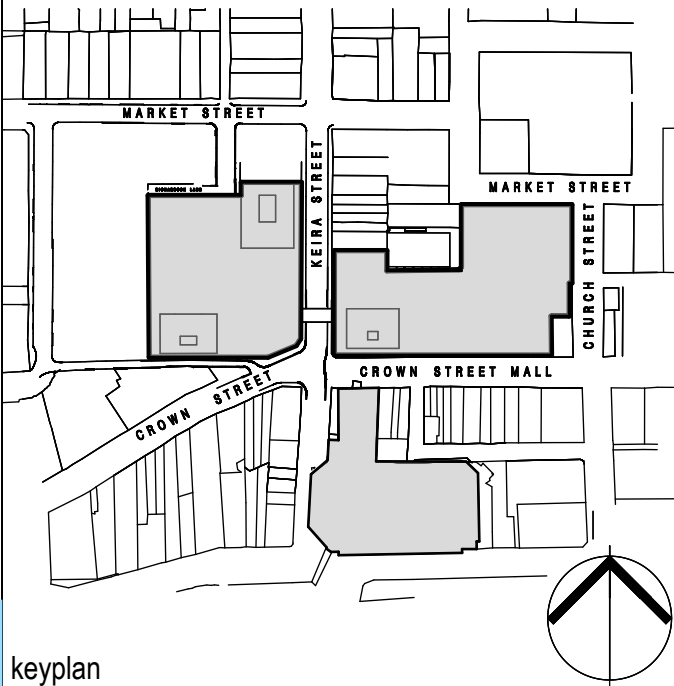

keyplan
THE NOTES AND CLOUDS ON THIS DRAWING IDENTIFY
THE MAIN MODIFICATIONS TO THE DESIGN. MINOR
CHANGES ARE NOT SEPARATELY IDENTIFIED.

THE NOTES AND CLOUDS ON THIS DRAWING IDENTIFY
THE MAIN MODIFICATIONS TO THE DESIGN. MINOR
CHANGES ARE NOT SEPARATELY IDENTIFIED.

W1 RAMP ENTRY RELOCATED TO 71 MARKET STREET

A ISSUED FOR SECTION 75W MODIFICATION (H) 23.03.12

Rev. Issue Revision Description Date



The GPT Group
Level 51, MLC Centre, 19 Martin Place,
Sydney, NSW, 2000
P: 02 8239 3055 F: 02 8863 1759

PROJECT MANAGER
Hansen Yuncken Pty Ltd
Sydney Level 6, 15 Bourke Road,
Mosman, NSW, 2088
P: 02 9770 7600 F: 02 9770 7601

ARCHITECTS
RICE DAUBNEY
ANALYSING CREATING AND
IMPLEMENTING ARCHITECTURE
170 WALKER STREET NORTH SYDNEY 2060
T: 02 9595 2666 F: 02 9595 3015
rda@ricedaubney.com.au www.ricedaubney.com.au
the rice daubney group (inc) Pty Ltd - abn 77 001 305 700
rice daubney trading trust - abn 59 888 304 880

DRAWING TITLE:
WEST KEIRA
MARKET ST ELEVATION

SCALE: 1:500 @ B1, 1:1250 @ A3

DRAWN CHECKED

PROJECT NUMBER: 11002
DRAWING NUMBER: DA-A217C
ISSUE: A