


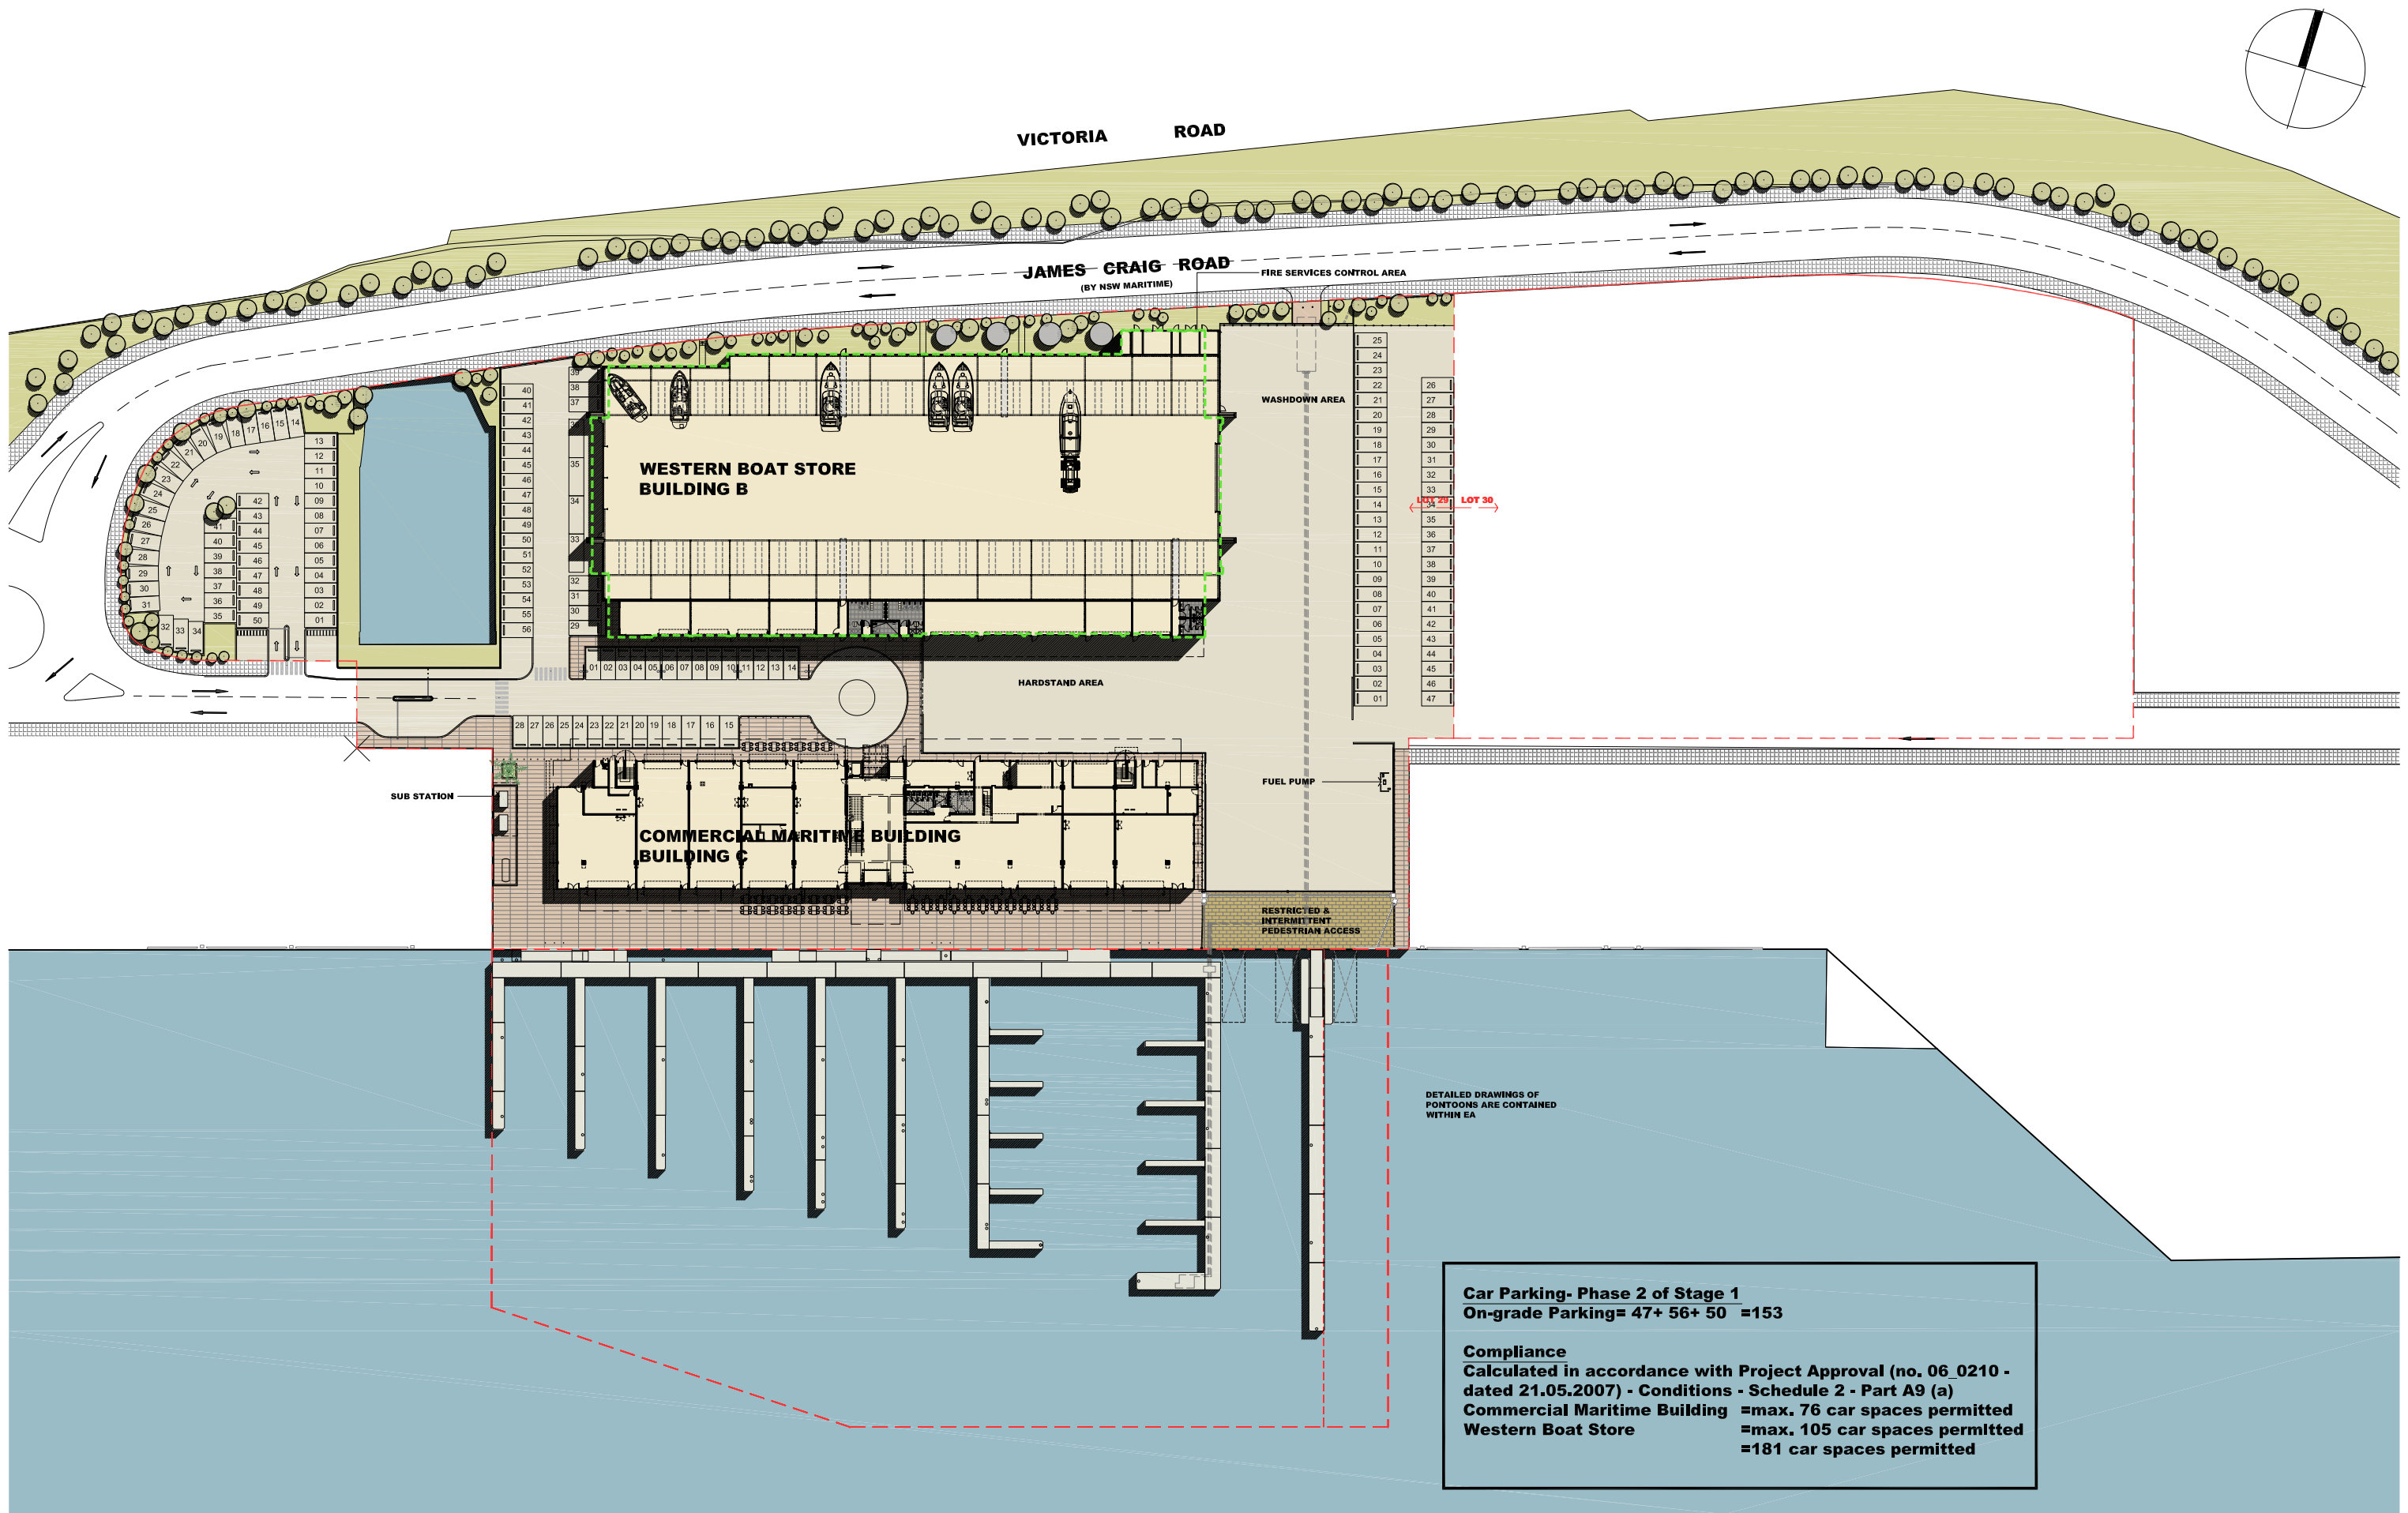

MICHAEL FOUNTAIN ARCHITECTS PTY LTD 2/5 NARABANG WAY BELROSE NSW 2085 TEL (02) 9450 2070 FAX (02) 9450 2757 www.mfa.com.au	PRINTED: May 02, 2012 - 12:11pm P:\ROZELLE MARINE FACILITY - 0114\Cadwork\MFA drawings\MP - Masterplan\06 MARCH 2012\DA DRAWINGS\Q Issue - MP 012 DA -Masterplan- stage 1-phase 3.dwg		Rozelle Bay Marine Centre James Craig Road, Rozelle Bay, NSW	Site Plan Phase 3 of Stage 1	1: 1000 @ A3	MP-012-DA
					March 12	Q