




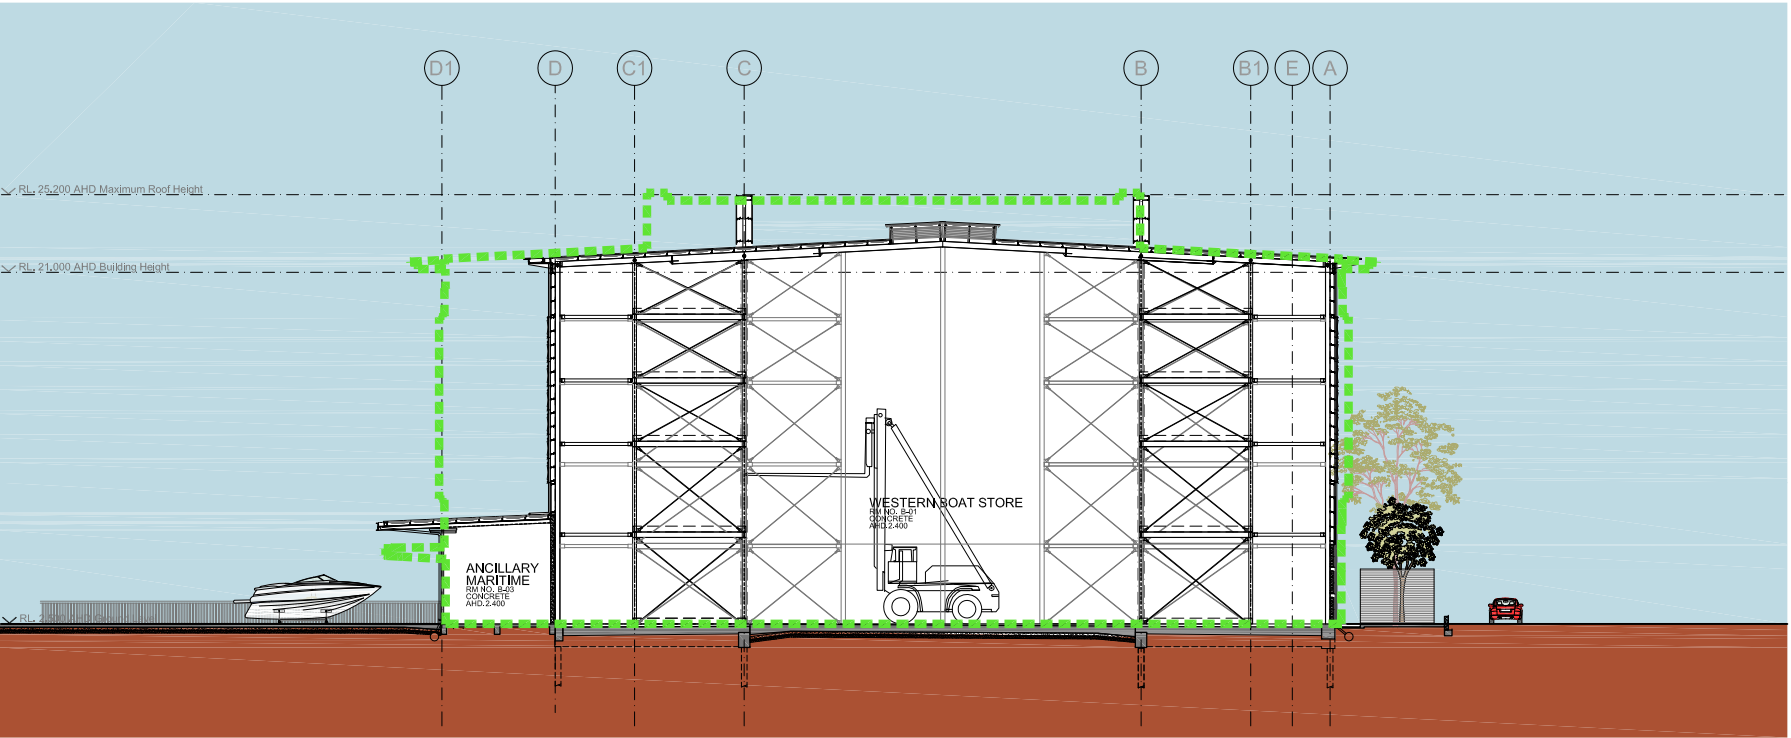


01 Section
1: 200

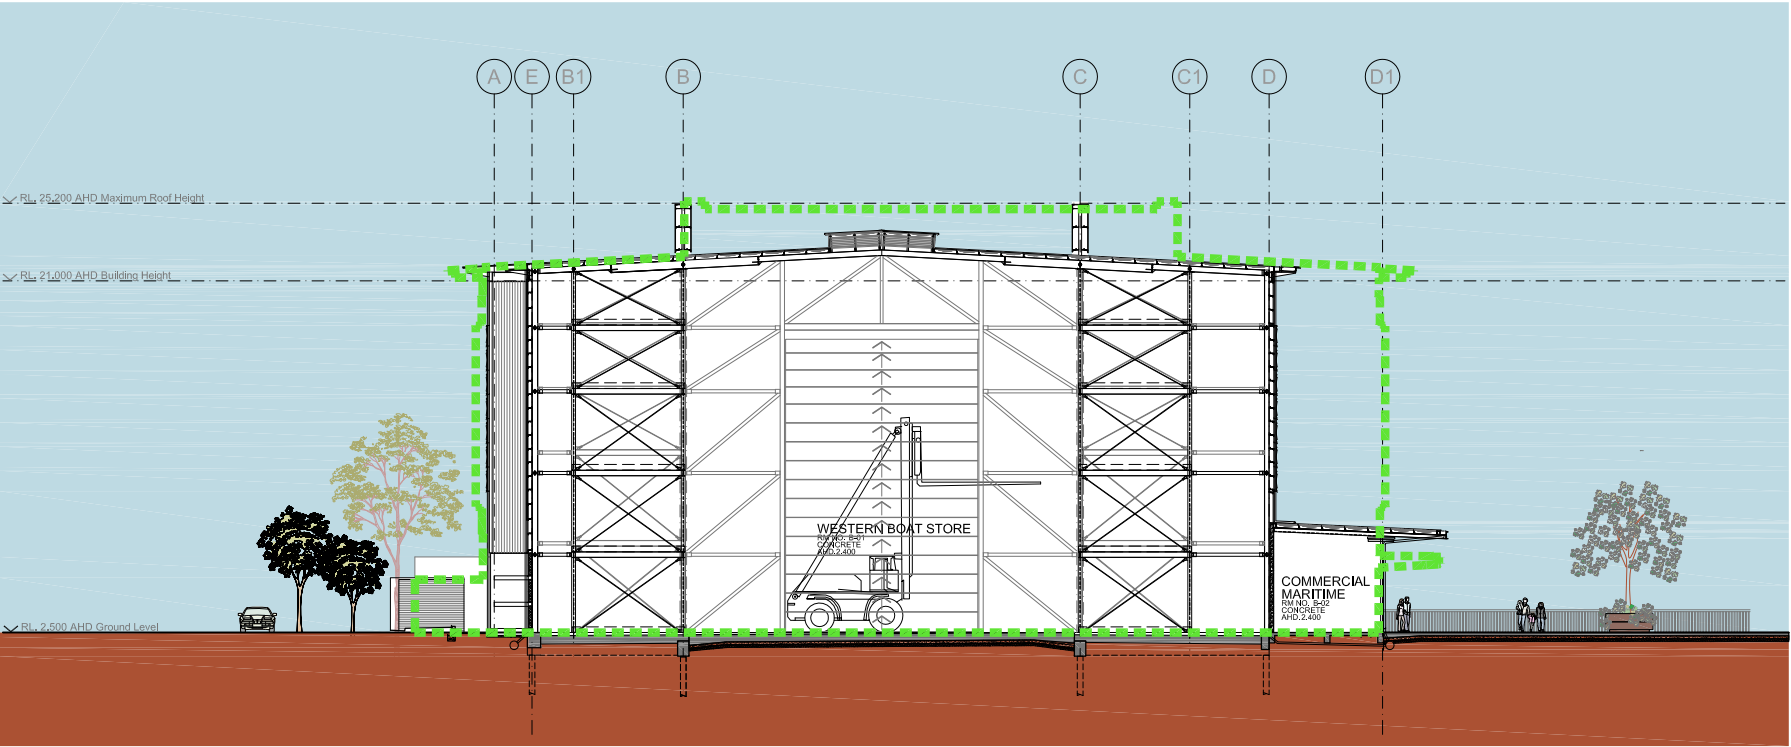

02 Section
1: 200

Finishes Schedule

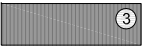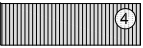- | | | | | | | | |
|---|---|---|--|--|---|---|---|
|  1 Pre-cast off-form concrete (Grey) |  2 Concrete with off-form finish |  3 Metal sheet with Colorbond finish |  4 Metal sheet roofing with Colorbond "Coolmax" finish or similar |  5 Glass reinforced polyester wall sheet - grey |  6 Glazing |  7 Glass reinforced polyester wall sheet - clear |  8 Translucent fibreglass roof sheet |
|---|---|---|--|--|---|---|---|

 MICHAEL FOUNTAIN ARCHITECTS PTY LTD 2/5 NARABANG WAY BELROSE NSW 2085 TEL (02) 9450 2070 FAX (02) 9450 2757 www.mfa.com.au	PRINTED: May 03, 2012 - 5:15pm P:\ROZELLE MARINE FACILITY - 0114\Cadwork\MFA drawings\MP - Masterplan\86 MARCH 2012\DA DRAWINGS\B 210+211 Sections- Rendered- issue G.dwg		project Rozelle Bay Marine Centre James Craig Road, Rozelle Bay, NSW	drawing Western Boat Store Sections	scale 1: 200	drawing no B-210-DA
					date March 12	issue G