

Cad ref: C:\Working\Drawn\2007\05-CL-100.dwg Last modified: 23 Dec 09 - 15:58

CLIENT:




DESIGNER:

AECOM


AECOM Australia Pty Ltd A.B.N. 20 093 846 925

ARMIDALE LANDFILL

DESIGN AND WATER MANAGEMENT DRAWINGS

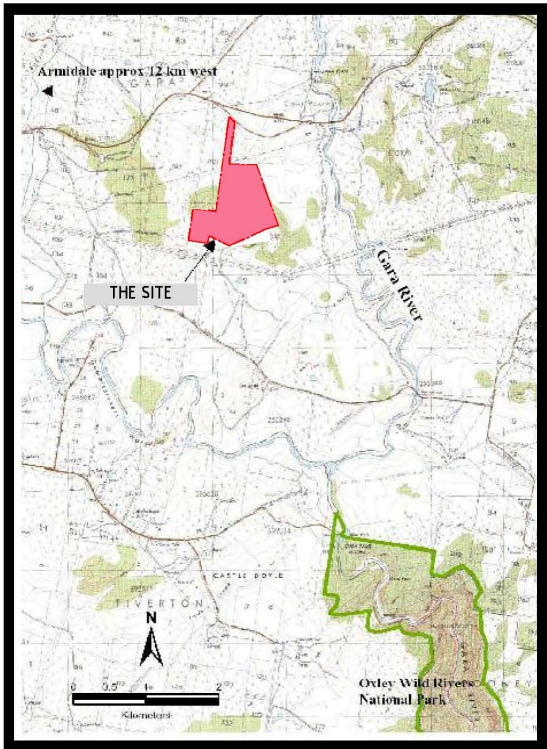

LOCALITY PLAN

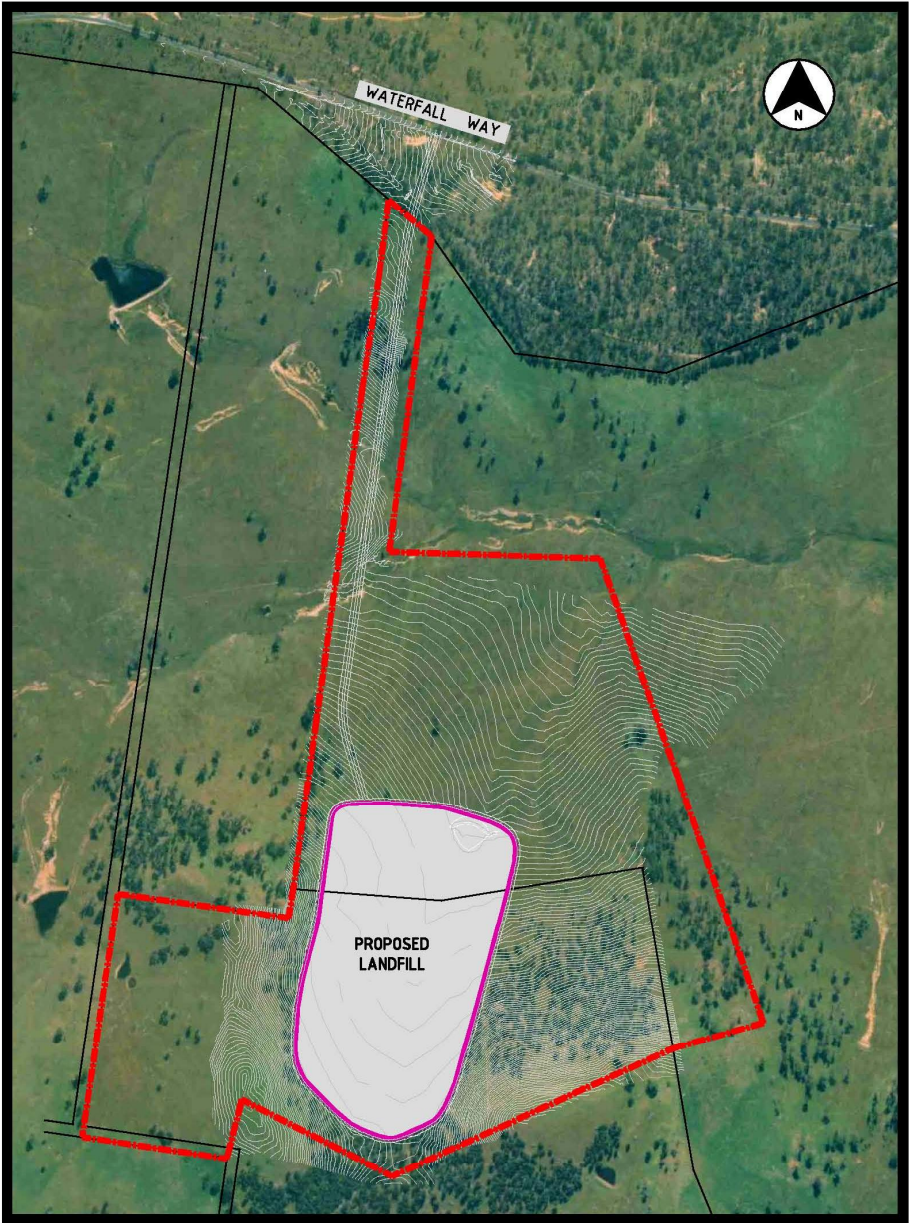

PLAN
SCALE 1:5000 (A1)

DRAWING LIST

DRAWING No.	DRAWING TITLE
20017605-CI-100	DRAWING LIST AND LOCALITY PLAN
20017605-CI-101	SITE LAYOUT PLAN
20017605-CI-102	LANDFILL FOOTPRINT
20017605-CI-103	LANDFILL SECTIONS
20017605-CI-110	STAGE 1 WATER MANAGEMENT PLAN
20017605-CI-111	STAGE 2 WATER MANAGEMENT PLAN
20017605-CI-112	STAGE 3 WATER MANAGEMENT PLAN
20017605-CI-113	STAGE 4 WATER MANAGEMENT PLAN
20017605-CI-114	STAGE 5 WATER MANAGEMENT PLAN
20017605-CI-120	TYPICAL DRAIN DETAILS AND SECTIONS
20017605-CI-121	TYPICAL DETAILS
20017605-CI-130	LEACHATE POND, SEDIMENTATION BASIN AND DRY BASIN SECTIONS

NOTES:

- CO-ORDINATES ARE TO MAP GRID OF AUSTRALIAN 1994 ON M.G.A.
- LEVELS ARE IN METRES WITH RESPECT TO THE AUSTRALIAN HEIGHT DATUM (AHD).
- ALL DIMENSIONS ARE IN MILLIMETRES UNO.

This drawing is confidential and shall only be used for the purposes of this project.					THE SIGNING OF THIS TITLE BLOCK CONFIRMS THE DESIGN AND DRAFTING OF THIS PROJECT HAVE BEEN PREPARED AND CHECKED IN ACCORDANCE WITH THE AECOM QUALITY ASSURANCE SYSTEM TO ISO 9001:2000				SCALES: 		CLIENT: 	CONTRACTOR:	DESIGNER: RPEQ No. AECOM Australia Pty Ltd A.B.N. 20 093 846 925	ARMIDALE LANDFILL DRAWING LIST AND LOCALITY PLAN			
D	AJC	23.12.09	UPDATED CONCEPT DESIGN	JP	DESIGNED	AK	CHECKED										
C	TT	16.06.08	FINAL ISSUE	AK	DRAWN	TT / AC	CHECKED	PM									
B	TT	15.05.08	FINAL FOR REPORT BOUNDARY REVISED	AK	APPROVED	JP	DATE	16.06.08									
A	TT	05.05.08	FINAL FOR REPORT	AK													
No.	BY	DATE	DESCRIPTION	APPD									STATUS: DETAILED CONCEPT		DRAWING NO: 20017605-CI-100		REV: D