


Cal ref: C:\Working\Detail\20017605-CI-101.dwg      Last modified: 23 Dec 09 - 13:58


REFERENCE POINTS

| POINT | EASTING | NORTHING |
|-------|---------|----------|
| 1     | 383333  | 6620325  |
| 2     | 383409  | 6620260  |
| 3     | 383334  | 6619705  |
| 4     | 383706  | 6619693  |
| 5     | 383995  | 6618872  |
| 5A    | 383837  | 6618829  |
| 6     | 383339  | 6618603  |
| 7A    | 383068  | 6618713  |
| 8     | 383047  | 6618634  |
| 9     | 382792  | 6618672  |

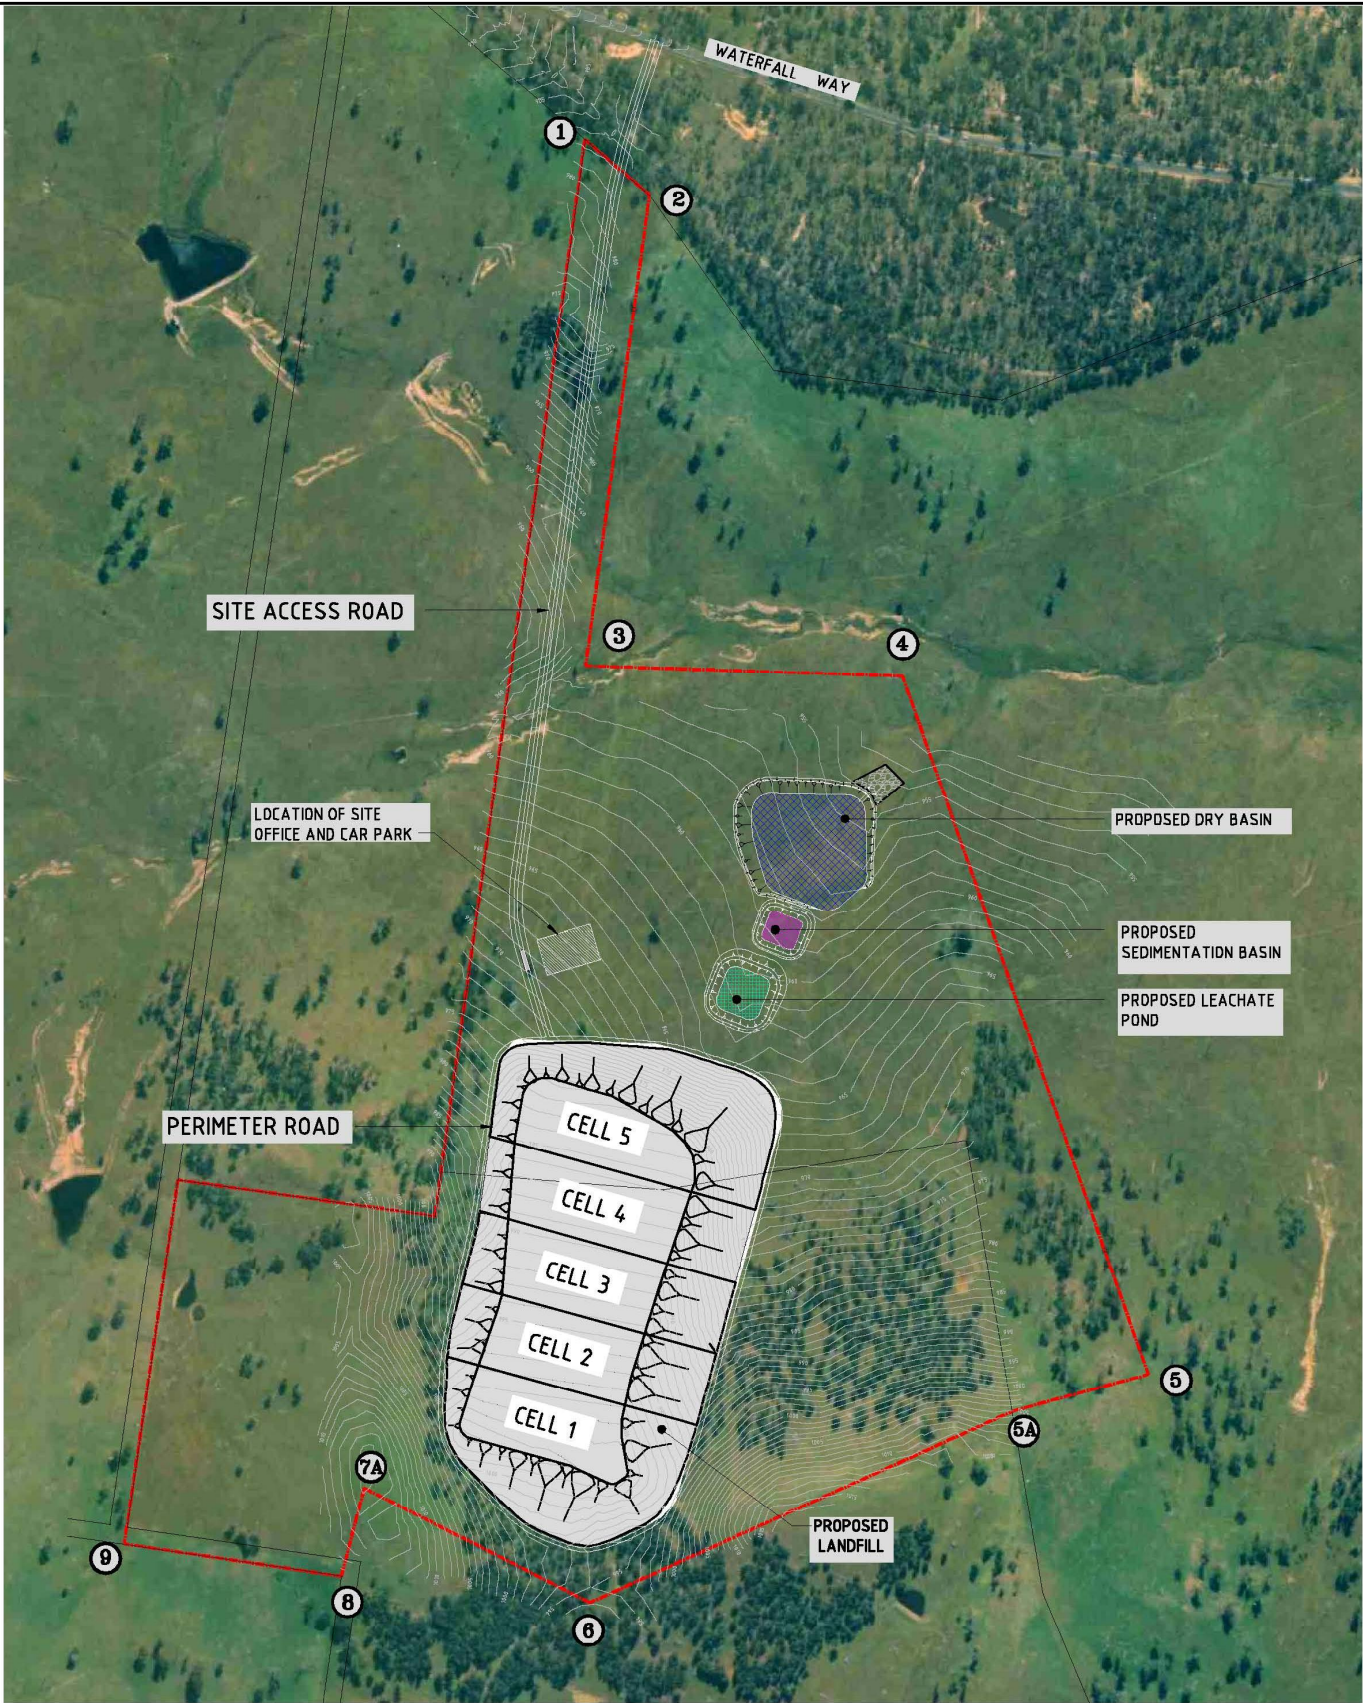

|                                                                                       |     |          |                                  |      |
|---------------------------------------------------------------------------------------|-----|----------|----------------------------------|------|
| This drawing is confidential and shall only be used for the purposes of this project. |     |          |                                  |      |
|                                                                                       |     |          |                                  |      |
| D                                                                                     | AJC | 23.12.09 | UPDATED CONCEPT DESIGN           | JP   |
| C                                                                                     | TT  | 16.06.08 | FINAL ISSUE                      | AK   |
| B                                                                                     | TT  | 15.05.08 | FINAL FOR REPORT BONDARY REVISED | AK   |
| A                                                                                     | TT  | 05.05.08 | FINAL FOR REPORT                 | AK   |
| No.                                                                                   | BY  | DATE     | DESCRIPTION                      | APPD |

|   |         |         |          |
|---|---------|---------|----------|
| THE SIGNING OF THIS TITLE BLOCK CONFIRMS THE DESIGN AND DRAFTING OF THIS PROJECT HAVE BEEN PREPARED AND CHECKED IN ACCORDANCE WITH THE AECOM QUALITY ASSURANCE SYSTEM TO ISO 9001:2008 |         |         |          |
| DESIGNED   | AK      | CHECKED |          |
| DRAWN   | TT / AC | CHECKED | PM       |
| APPROVED   | JP      | DATE    | 16.06.08 |

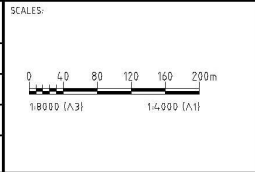

DESIGNER:

**AECOM**

RPEQ No.  
AECOM Australia Pty Ltd A.B.N. 20 093 846 925

|                             |                                |           |
|-----------------------------|--------------------------------|-----------|
| ARMIDALE LANDFILL           |                                |           |
| SITE LAYOUT PLAN            |                                |           |
| STATUS:<br>DETAILED CONCEPT | DRAWING NO:<br>20017605-CI-101 | REV:<br>D |