


Cad ref: C:\Working\Detail\20017605-CI-102.dwg
Last modified: 23 Dec 09 - 13:57

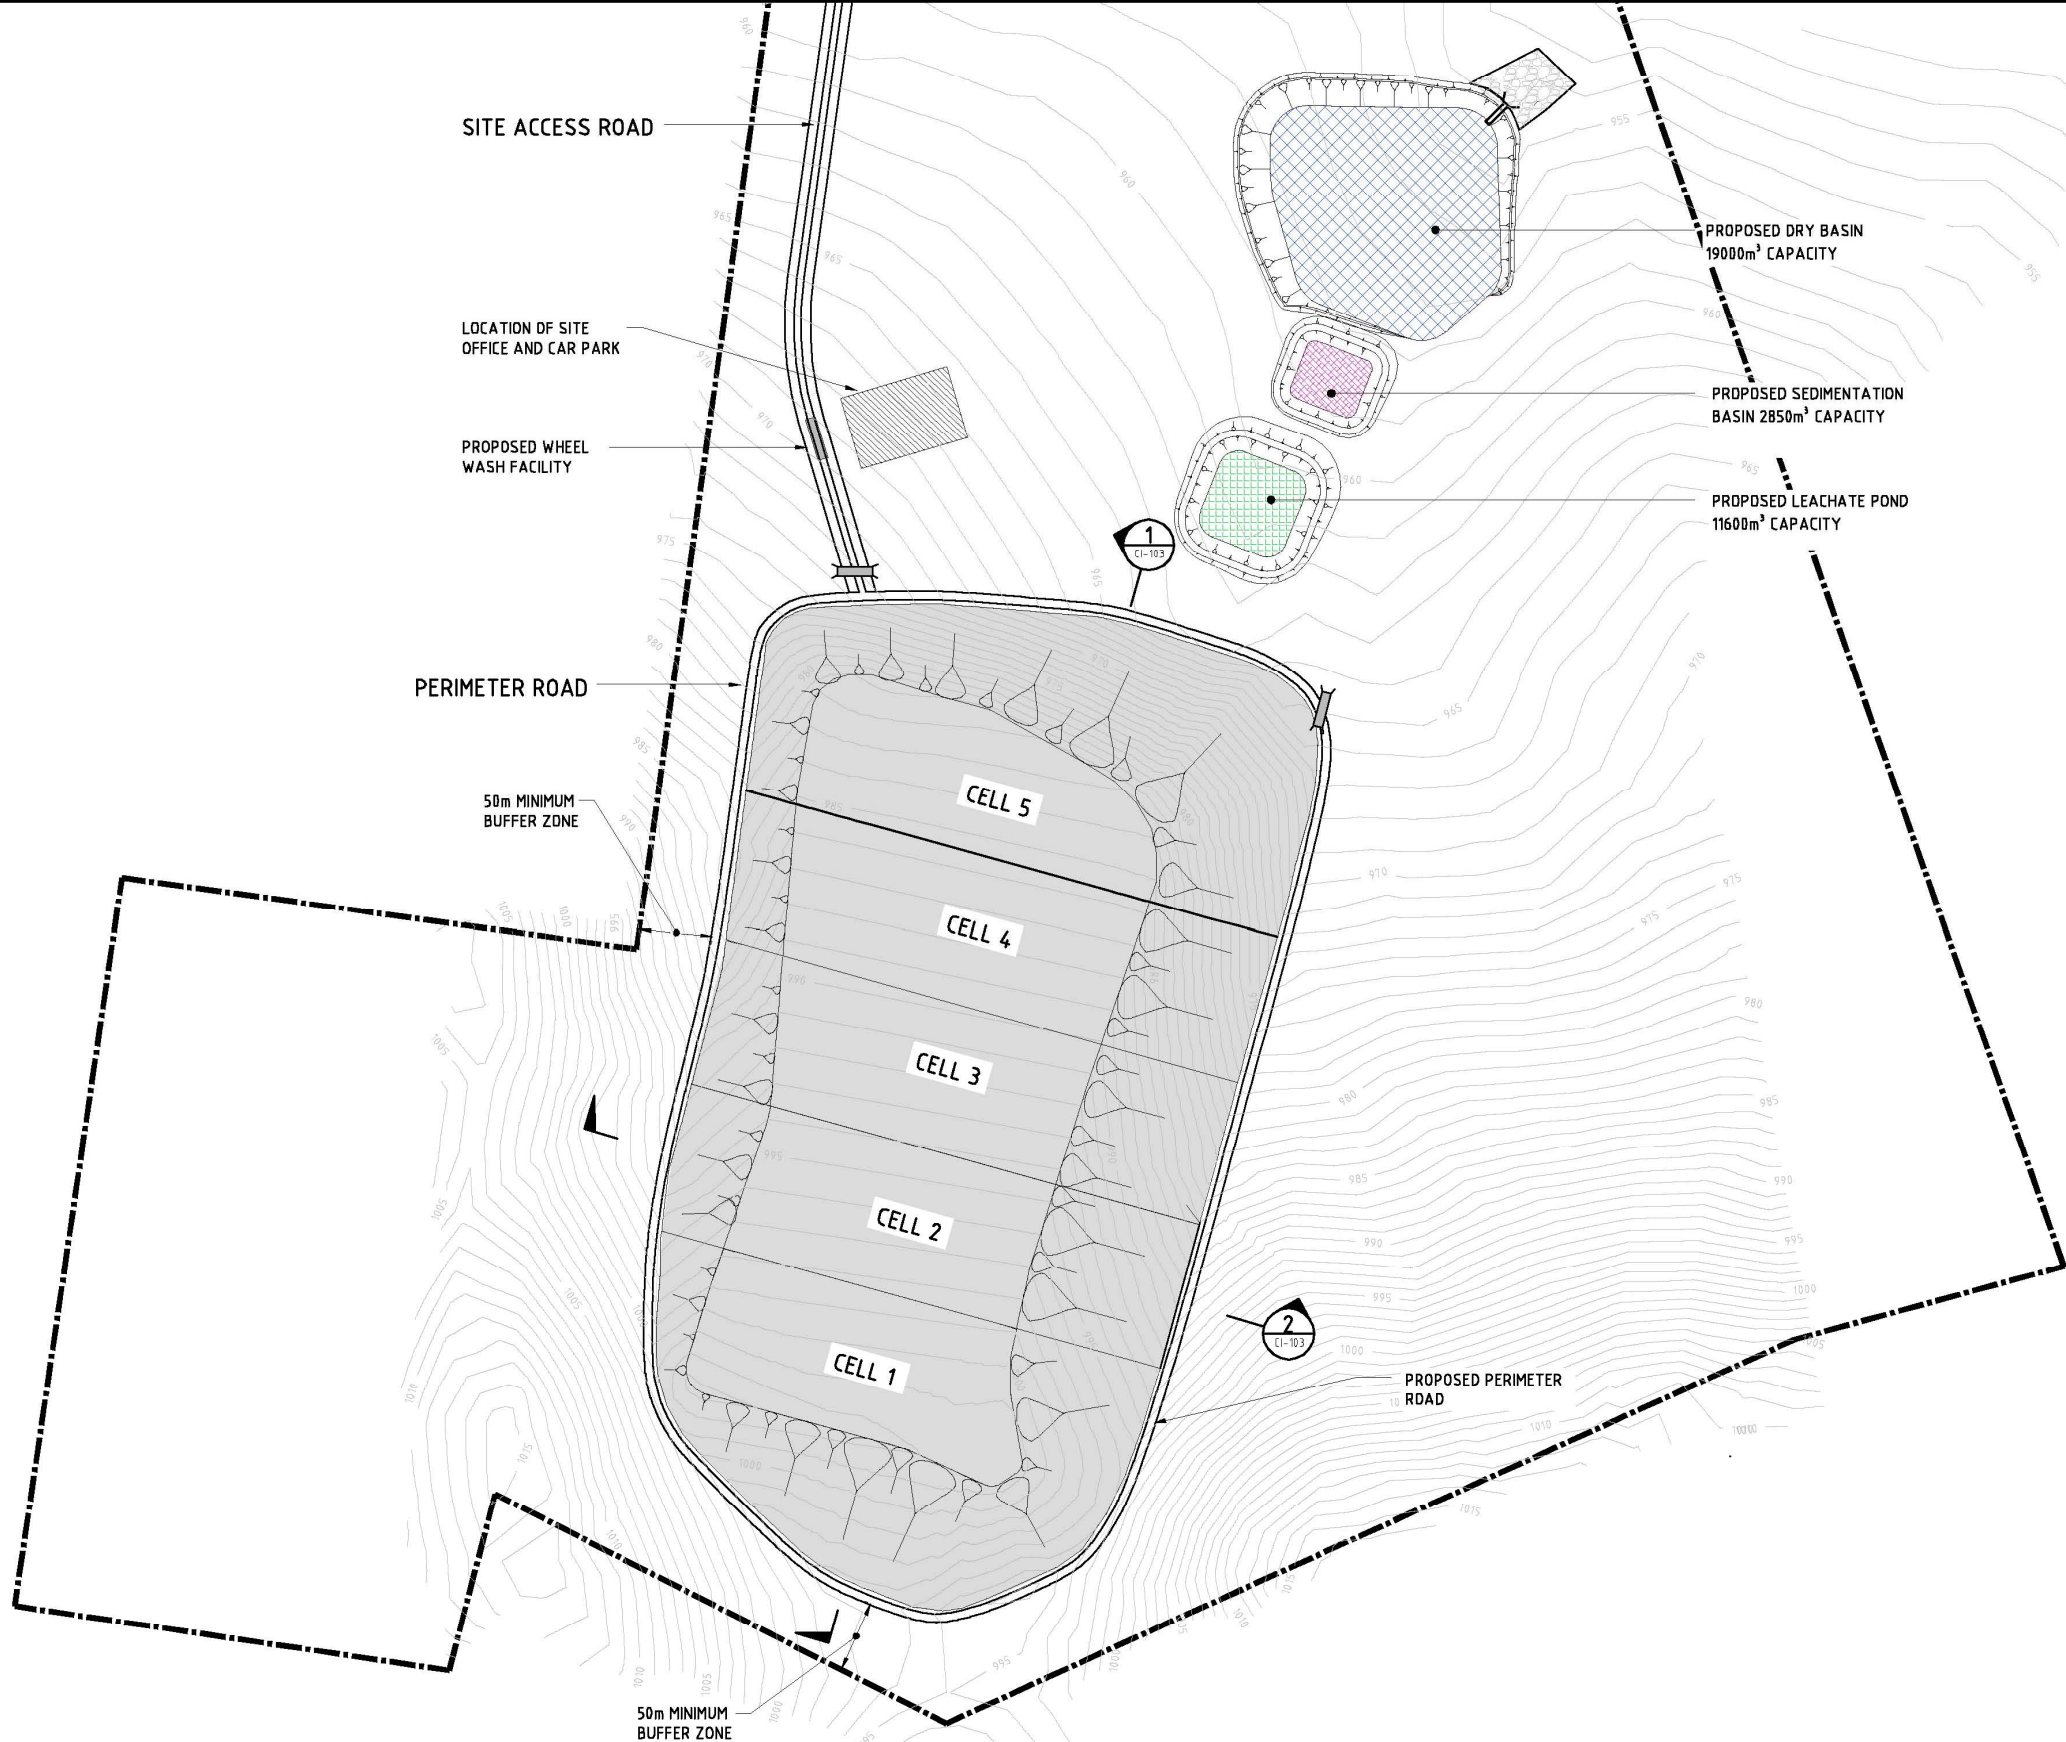


LEGEND

- PROPOSED PROPERTY BOUNDARY
- PROPOSED LEACHATE POND
- PROPOSED SEDIMENTATION POND
- PROPOSED DRY BASIN
- PROPOSED LANDFILL FOOTPRINT
- PROPOSED PERIMETER ACCESS ROAD
- CONTOUR LINE

This drawing is confidential and shall only be used for the purposes of this project.				
A	AJC	23.12.09	UPDATED CONCEPT DESIGN	JP
No.	BY	DATE	DESCRIPTION	APPD

THE SIGNING OF THIS TITLE BLOCK CONFIRMS THE DESIGN AND DRAFTING OF THIS PROJECT HAVE BEEN PREPARED AND CHECKED IN ACCORDANCE WITH THE AECOM QUALITY ASSURANCE SYSTEM TO ISO 9001:2000				
DESIGNED	AK	CHECKED		
DRAWN	AC	CHECKED	PM	
APPROVED	JP	DATE	23.12.09	

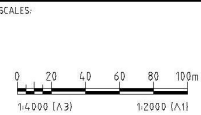

CLIENT:



CONTRACTOR:

DESIGNER:

AECOM

RPEQ No.
AECOM Australia Pty Ltd A.B.N. 20 093 846 925

ARMIDALE LANDFILL		
LANDFILL FOOTPRINT		
STATUS:	DRAWING NO:	REV:
DETAILED CONCEPT	20017605-CI-102	A