
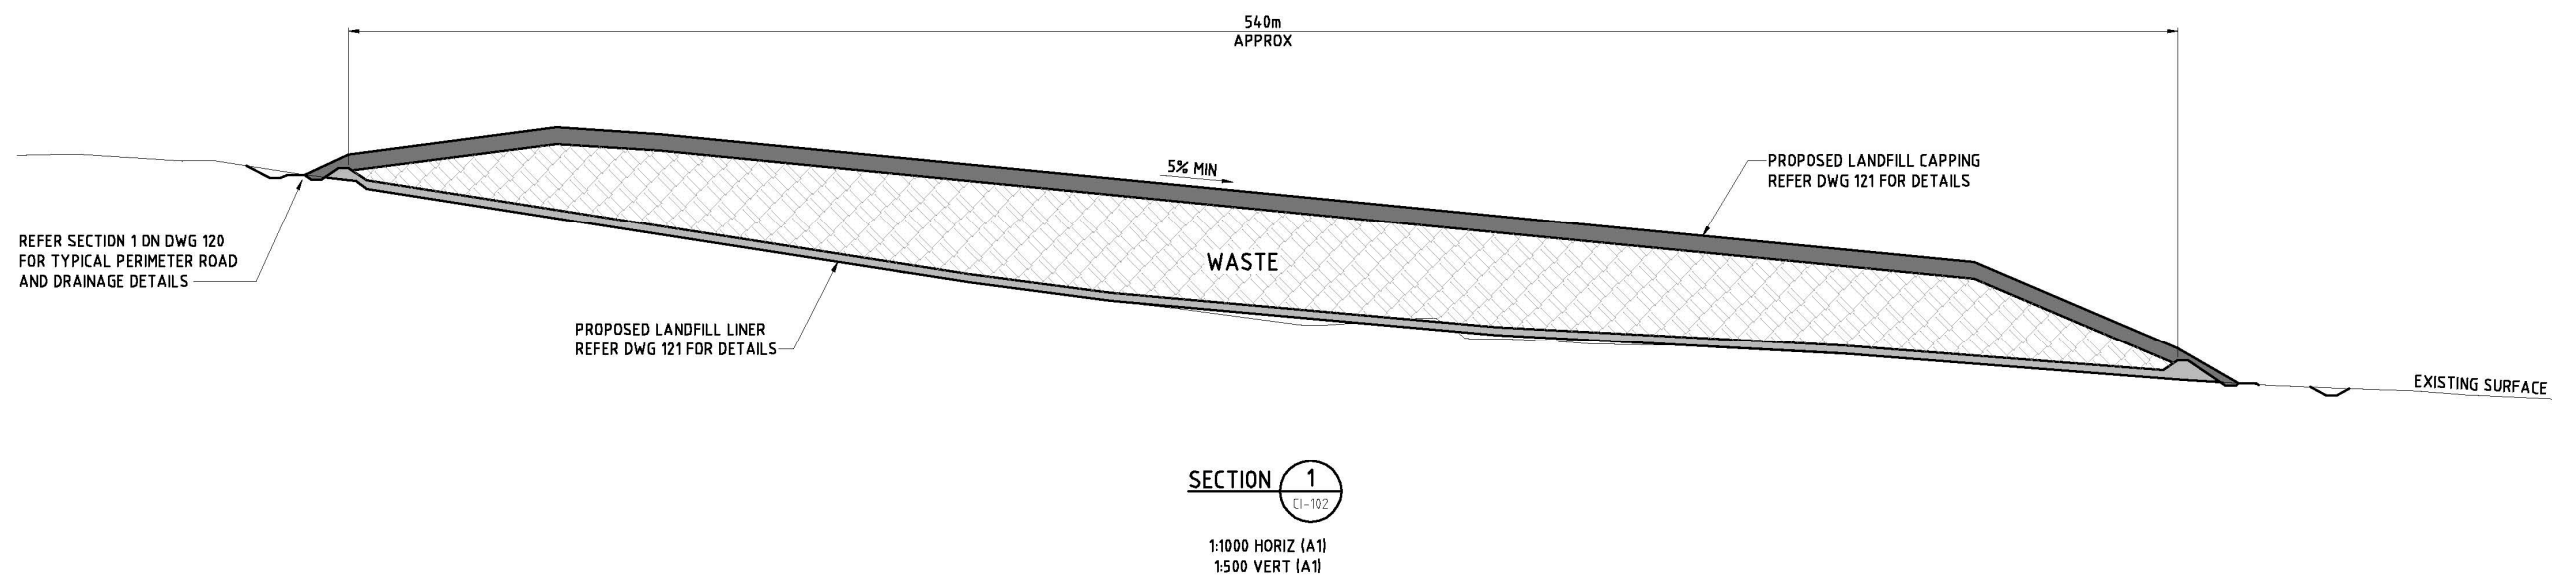


Cad ref: C:\Working\Detail\20017605-CI-103.dwg
Last modified: 23 Dec 09 - 11:16

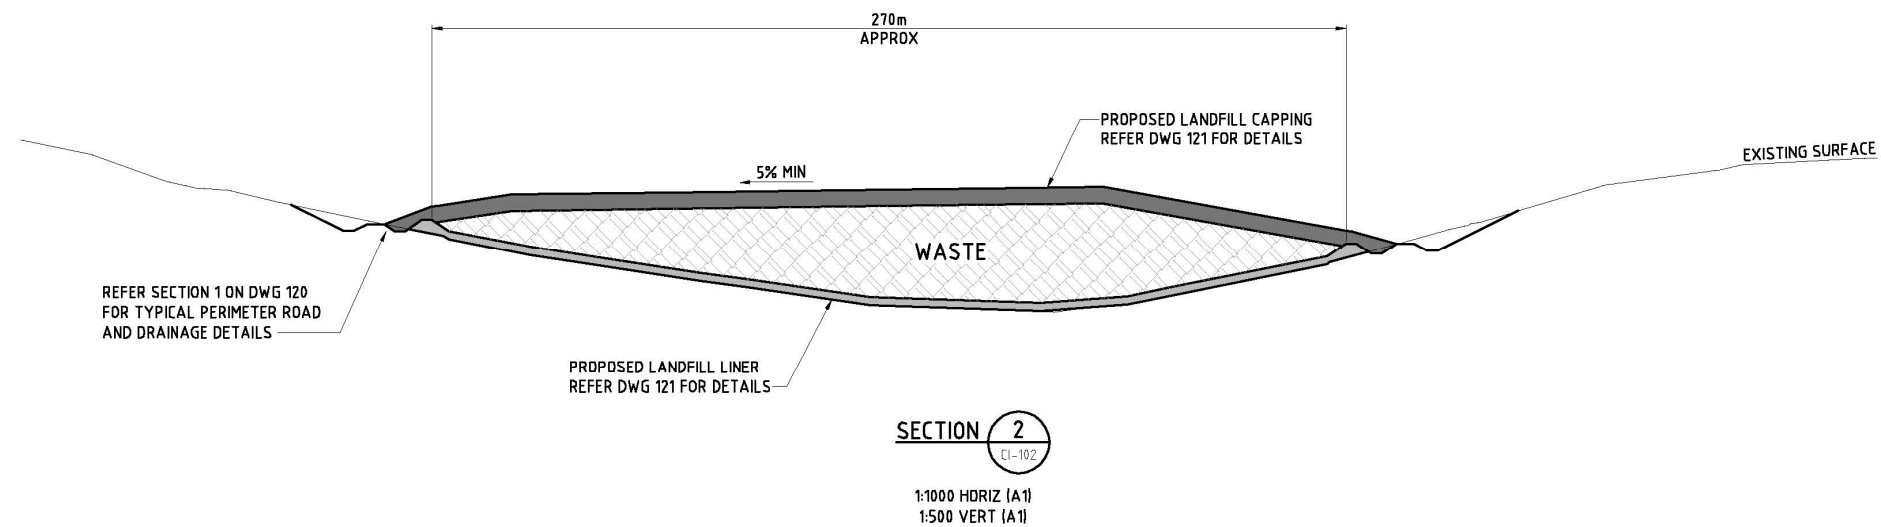


This drawing is confidential and shall only be used for the purposes of this project.

THE SIGNING OF THIS TITLE BLOCK CONFIRMS THE DESIGN AND DRAFTING OF THIS PROJECT HAVE BEEN PREPARED AND CHECKED IN ACCORDANCE WITH THE AECOM QUALITY ASSURANCE SYSTEM TO ISO 9001:2000

DESIGNED	AK	CHECKED	
DRAWN	AJC	CHECKED	
APPROVED		DATE	

SCALES:

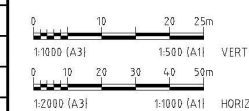

CLIENT:



CONTRACTOR:

DESIGNER:

AECOM

RPEQ No.
AECOM Australia Pty Ltd A.B.N. 20 093 846 925

ARMIDALE LANDFILL
LANDFILL SECTIONS

STATUS:
DETAILED CONCEPT

DRAWING NO:
20017605-CI-103

REV:
A

No.	BY	DATE	DESCRIPTION	APPD
A	AJC	23.12.09	UPDATED CONCEPT DESIGN	JP