


Cal ref: C:\Working\Detail\20017605-CI-113.dwg Last modified: 23 Dec 19 - 13:56

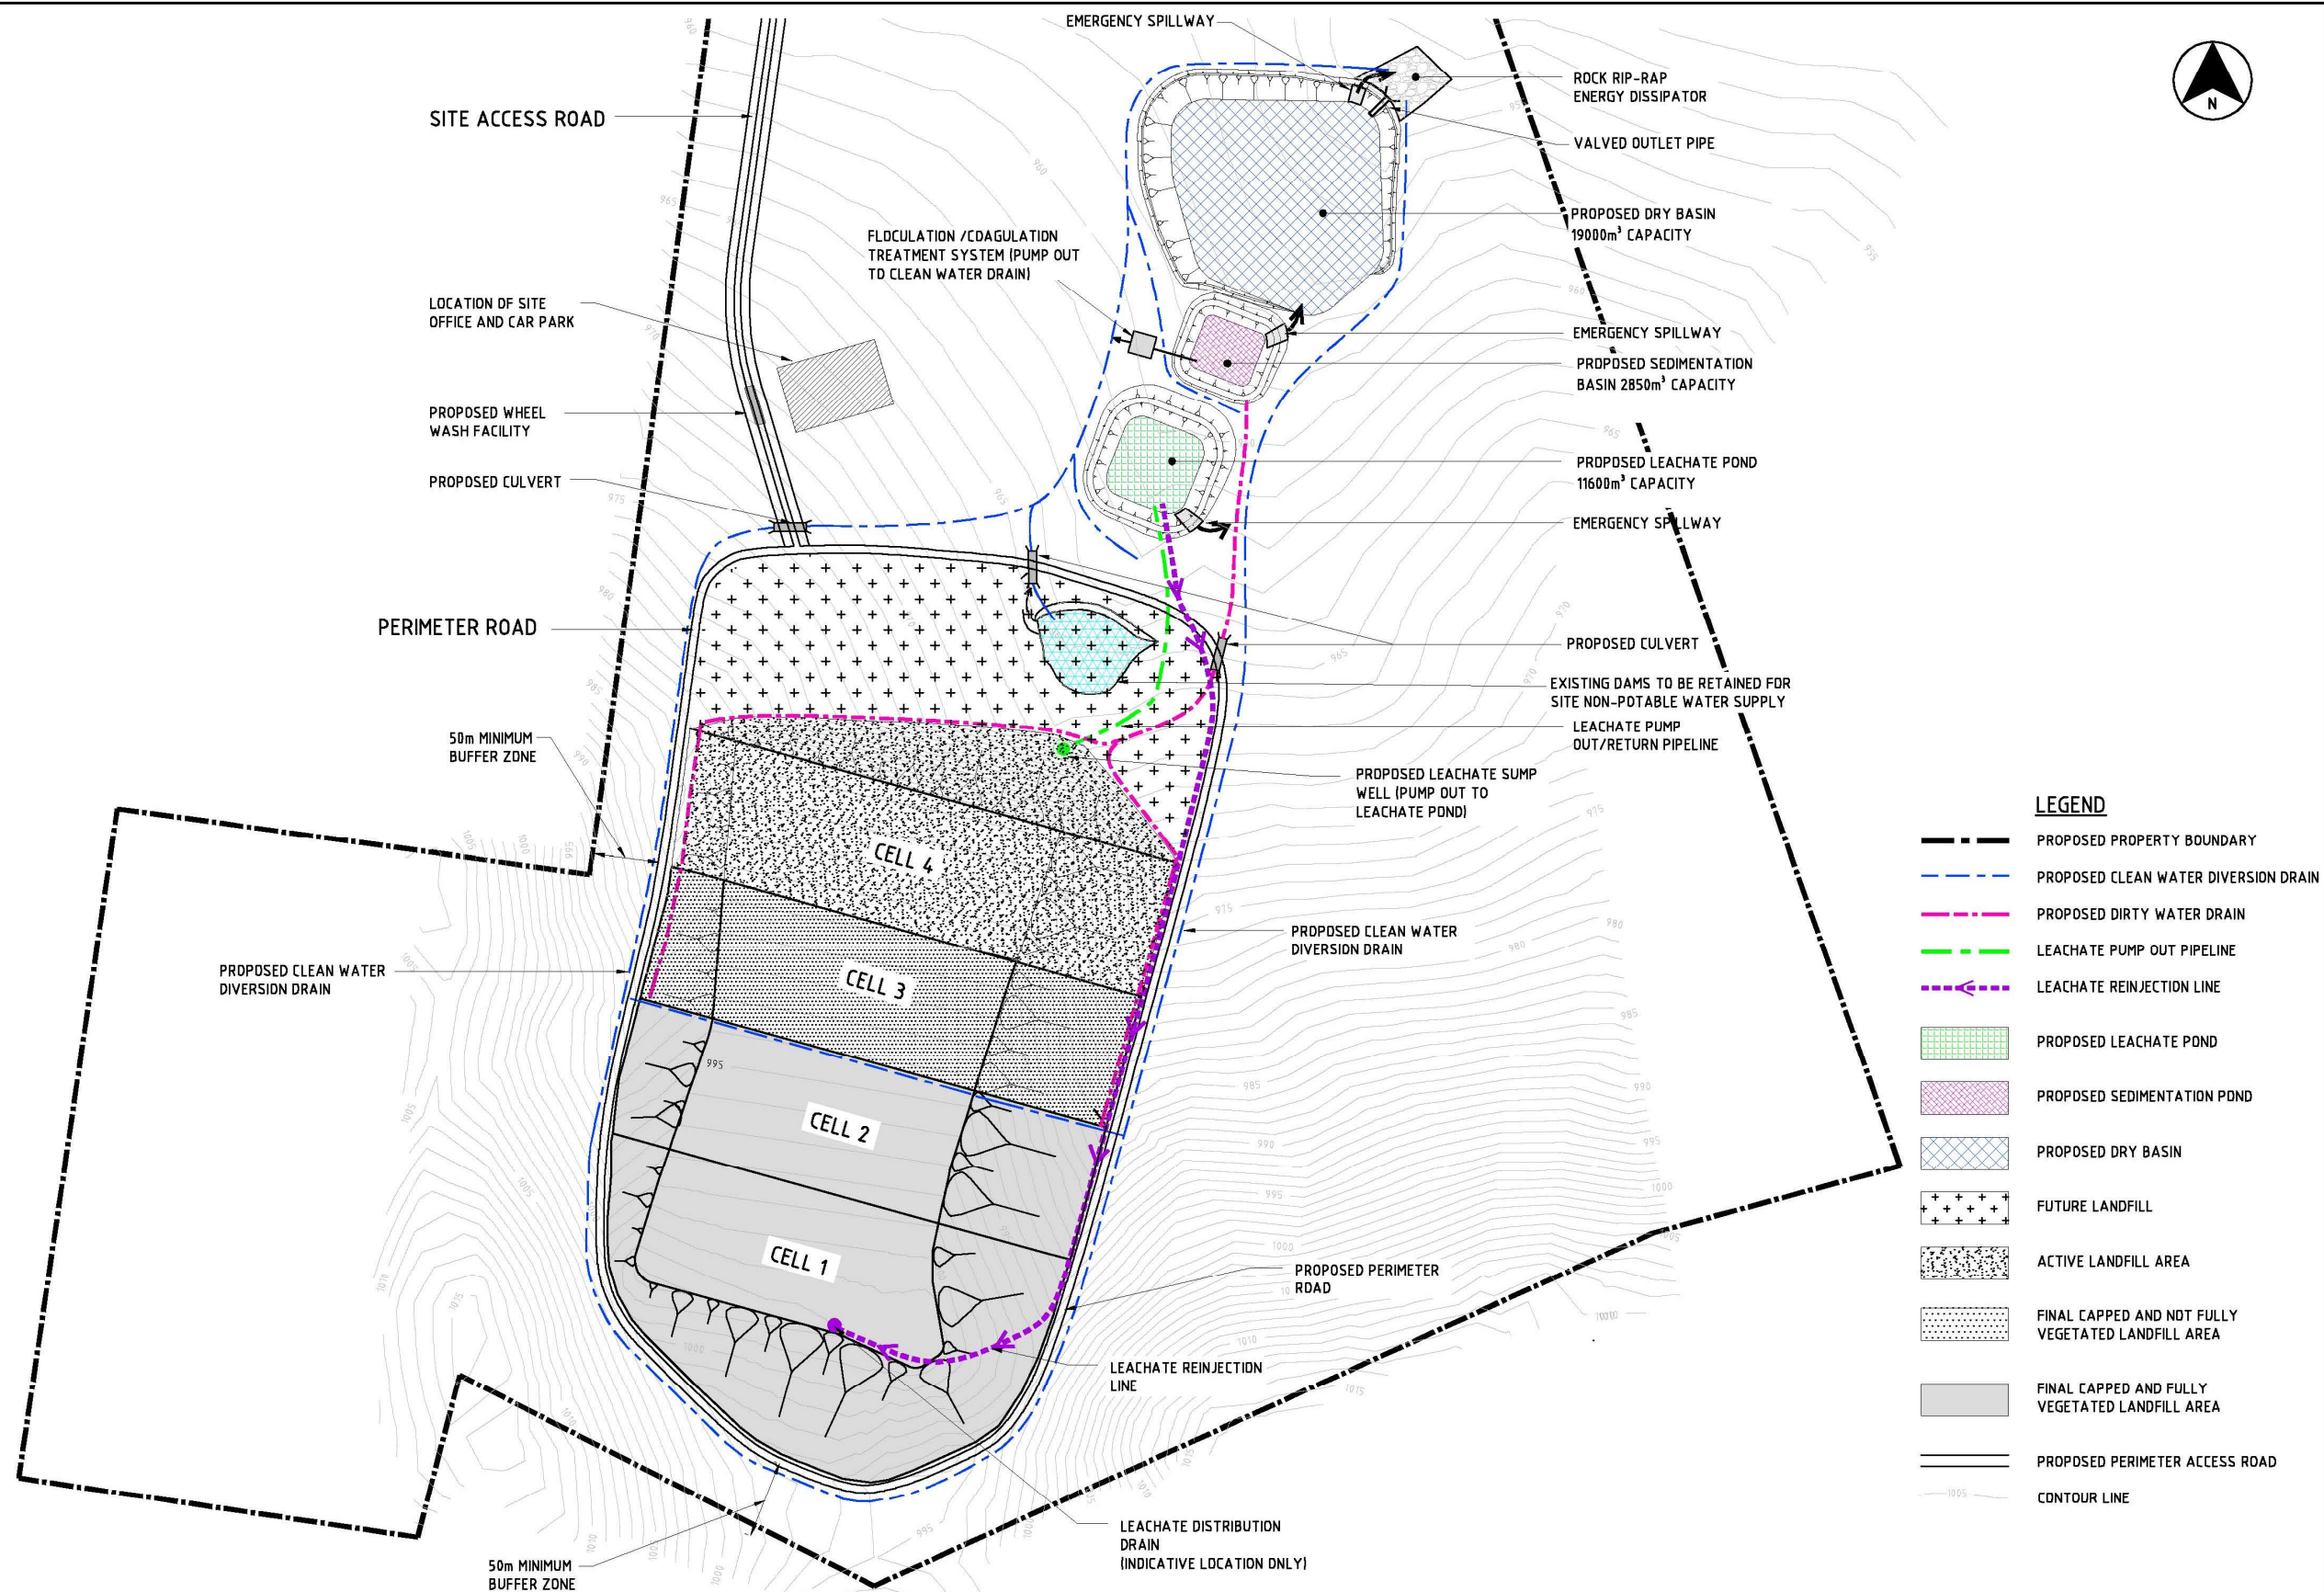

- LEGEND**
- PROPOSED PROPERTY BOUNDARY
 - PROPOSED CLEAN WATER DIVERSION DRAIN
 - PROPOSED DIRTY WATER DRAIN
 - LEACHATE PUMP OUT PIPELINE
 - LEACHATE REINJECTION LINE
 - PROPOSED LEACHATE POND
 - PROPOSED SEDIMENTATION POND
 - PROPOSED DRY BASIN
 - FUTURE LANDFILL
 - ACTIVE LANDFILL AREA
 - FINAL CAPPED AND NOT FULLY VEGETATED LANDFILL AREA
 - FINAL CAPPED AND FULLY VEGETATED LANDFILL AREA
 - PROPOSED PERIMETER ACCESS ROAD
 - CONTOUR LINE

This drawing is confidential and shall only be used for the purposes of this project.

E	AJC	23.12.09	UPDATED CONCEPT DESIGN	JP
D	TT	16.06.08	FINAL ISSUE	AK
C	TT	30.05.08	FINAL FOR REPORT LEACHATE REINJECTION LINE ADEED	AK
B	TT	15.05.08	FINAL FOR REPORT BONDARY REVISED	AK
A	TT	05.05.08	FINAL FOR REPORT	AK
No.	BY	DATE	DESCRIPTION	APPD

THE SIGNING OF THIS TITLE BLOCK CONFIRMS THE DESIGN AND DRAFTING OF THIS PROJECT HAVE BEEN PREPARED AND CHECKED IN ACCORDANCE WITH THE AECOM QUALITY ASSURANCE SYSTEM TO ISO 9001:2008

DESIGNED	AK	CHECKED	
DRAWN	TT / AC	CHECKED	PM
APPROVED	JP	DATE	16.06.08

SCALES:



CLIENT:



CONTRACTOR:

DESIGNER:

AECOM

RPEQ No.
AECOM Australia Pty Ltd A.B.N. 20 093 846 925

ARMIDALE LANDFILL

STAGE 4 WATER MANAGEMENT PLAN

STATUS:
DETAILED CONCEPT

DRAWING NO:
20017605-CI-113

REV:
E