


Cal ref: C:\Working\Drawings\2017\605-CI-120.dwg Last modified: 23 Dec 09 - 13:51

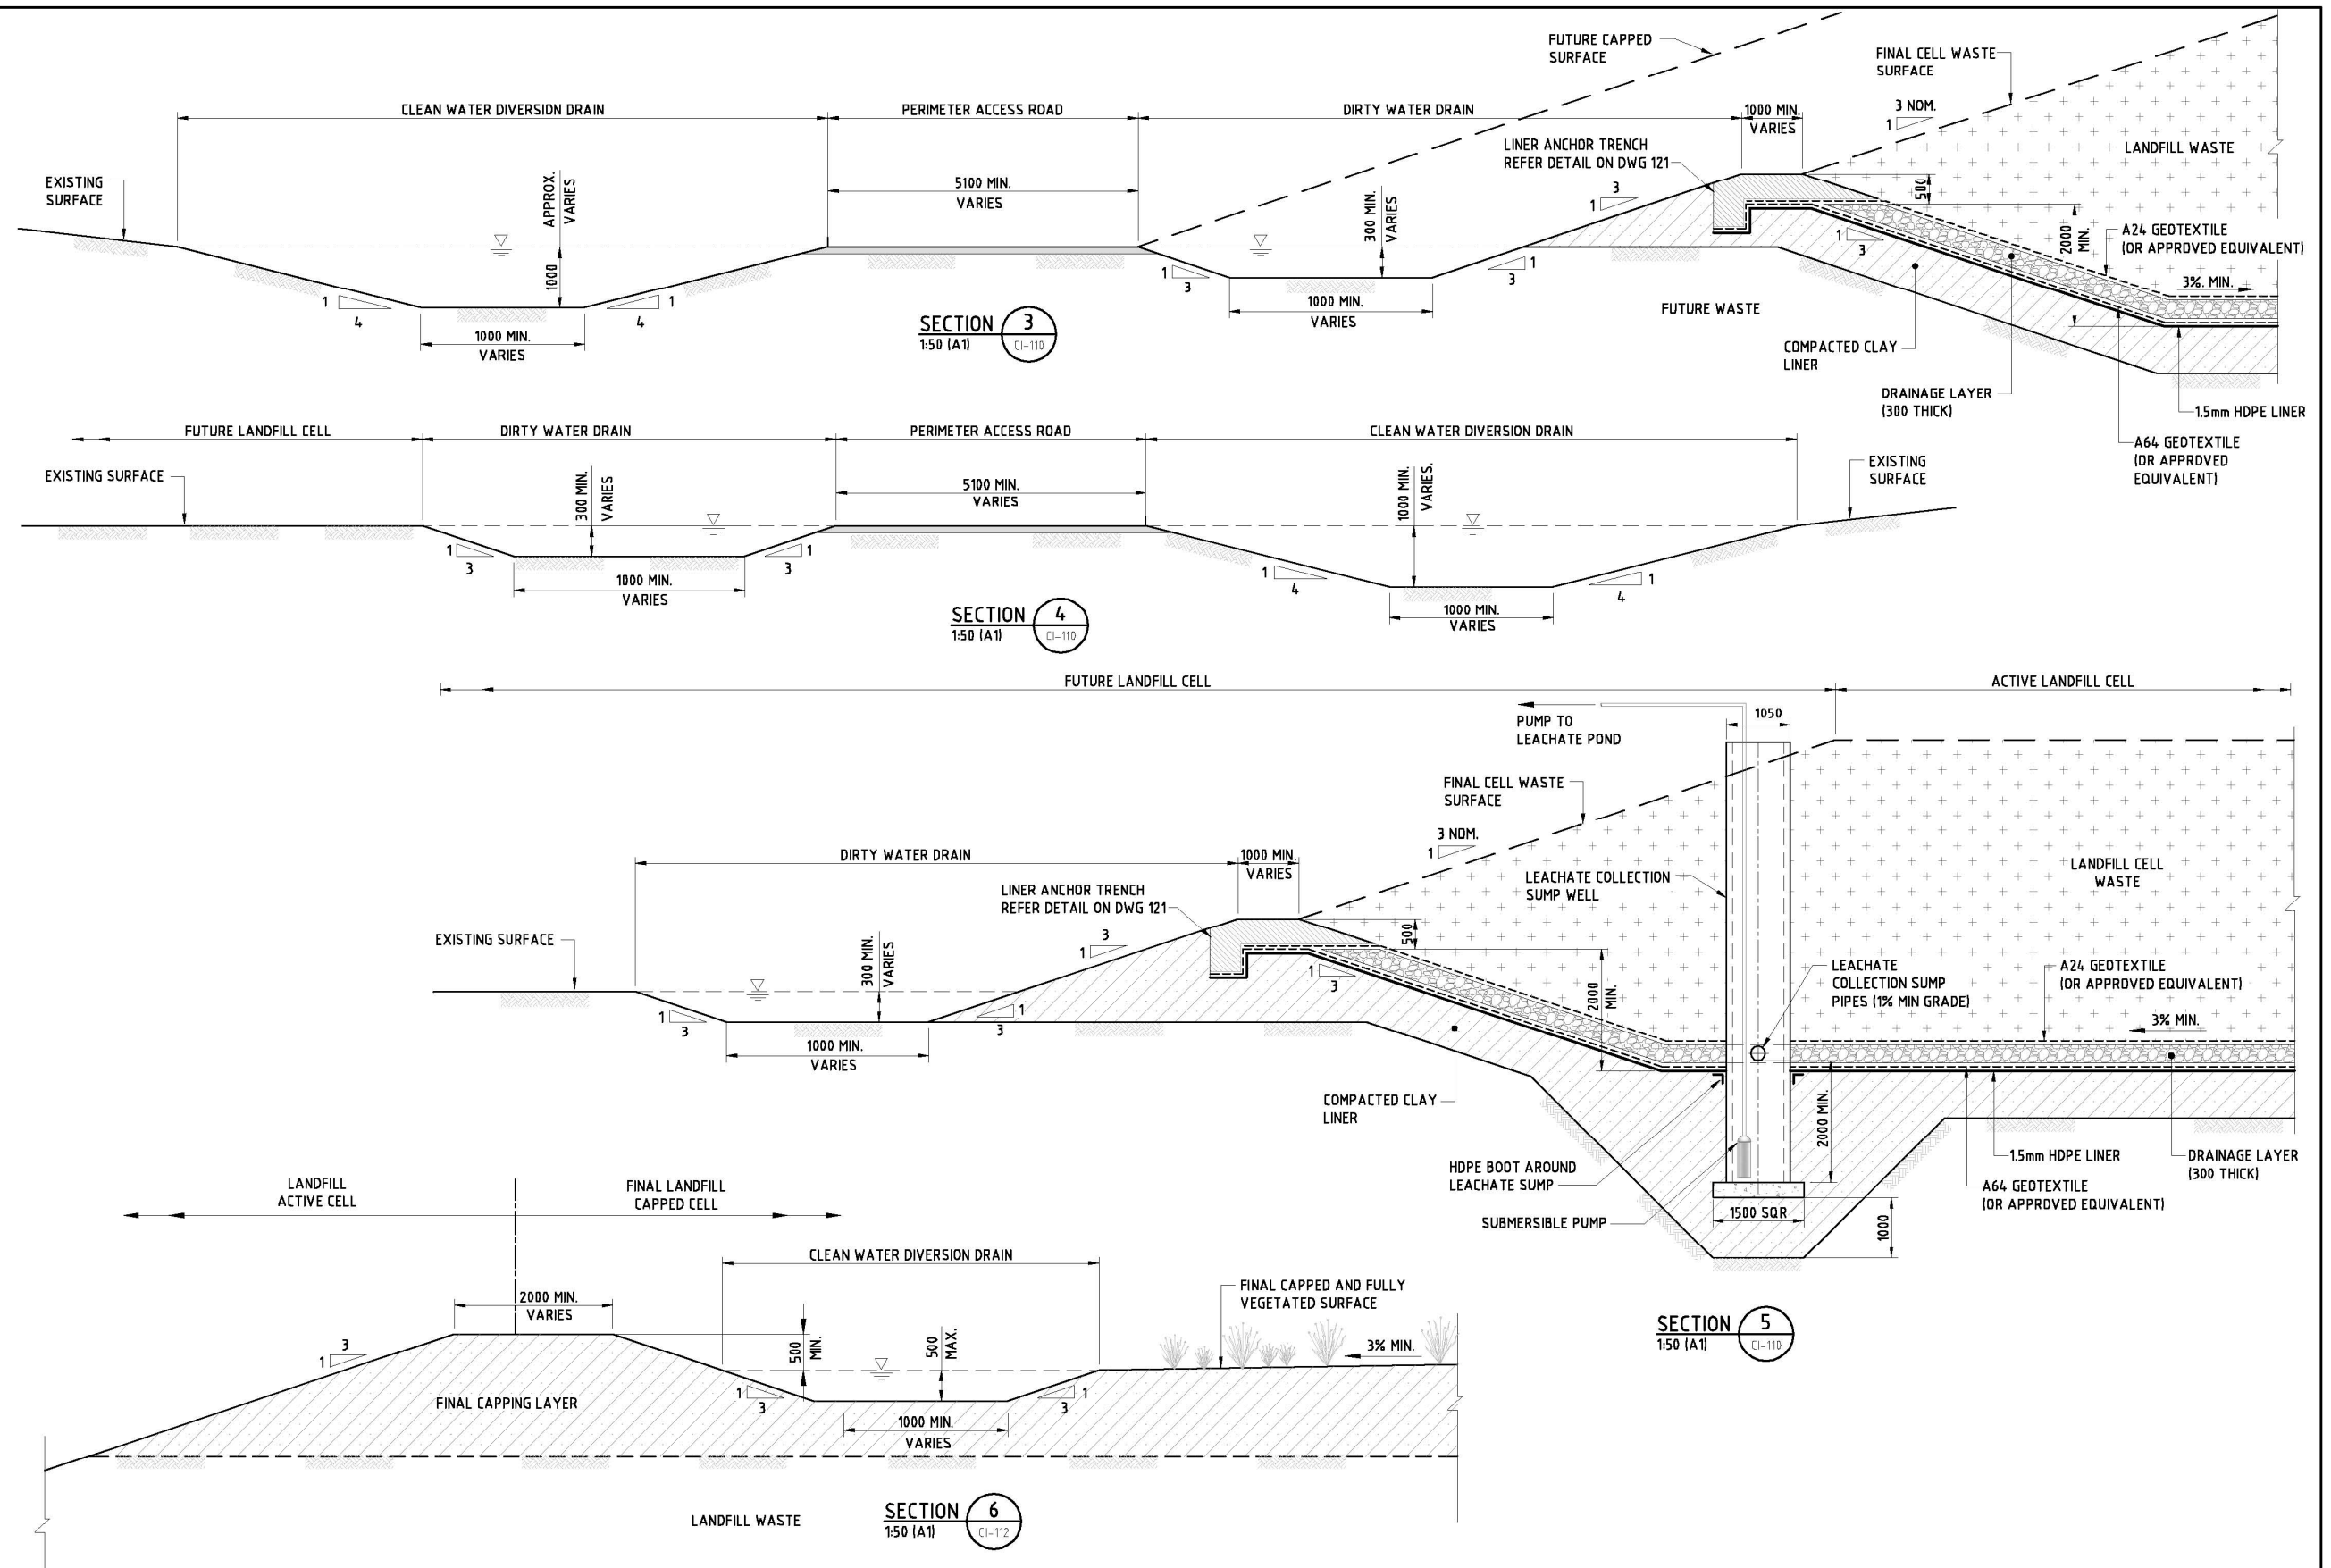

This drawing is confidential and shall only be used for the purposes of this project.					THE SIGNING OF THIS TITLE BLOCK CONFIRMS THE DESIGN AND DRAFTING OF THIS PROJECT HAVE BEEN PREPARED AND CHECKED IN ACCORDANCE WITH THE AECOM QUALITY ASSURANCE SYSTEM TO ISO 9001:2008				SCALES:		CLIENT:		CONTRACTOR:		DESIGNER:		ARMIDALE LANDFILL		
					DESIGNED	AK	CHECKED										TYPICAL DRAIN DETAILS AND SECTIONS		
					DRAWN	TT / AC	CHECKED	PM											
					APPROVED	JP	DATE	16.06.08											
No.	BY	DATE	DESCRIPTION		APPD														
C	AJC	23.12.09	UPDATED CONCEPT DESIGN		JP														
B	TT	16.06.08	FINAL ISSUE		AK														
A	TT	05.05.08	FINAL FOR REPORT		AK														