




Cad ref: C:\Working\Detail\20017605-CI-130.dwg
Last modified: 23 Dec 09 - 13:45

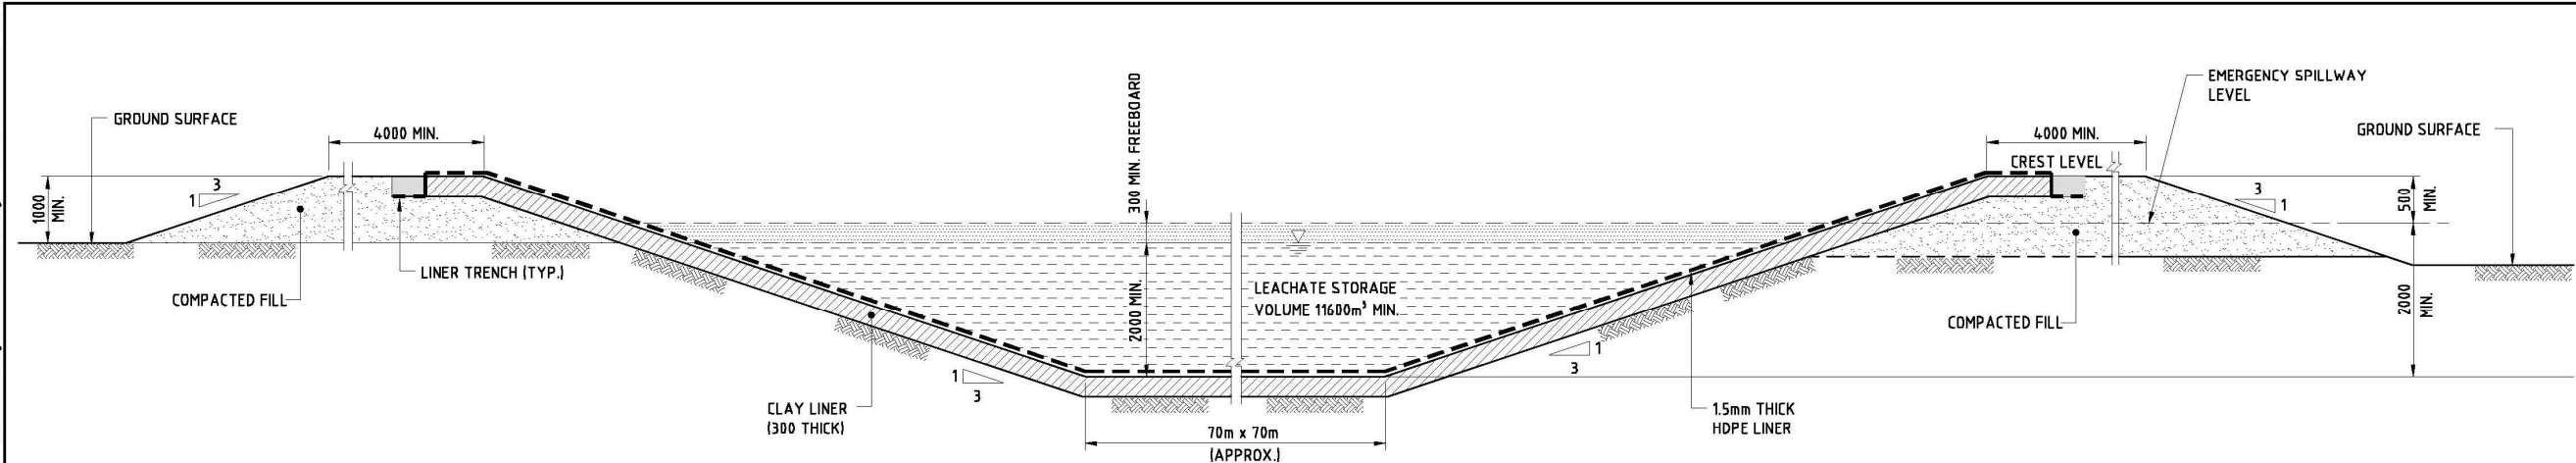

TYPICAL LEACHATE POND SECTION
SCALE 1:50 (A1)

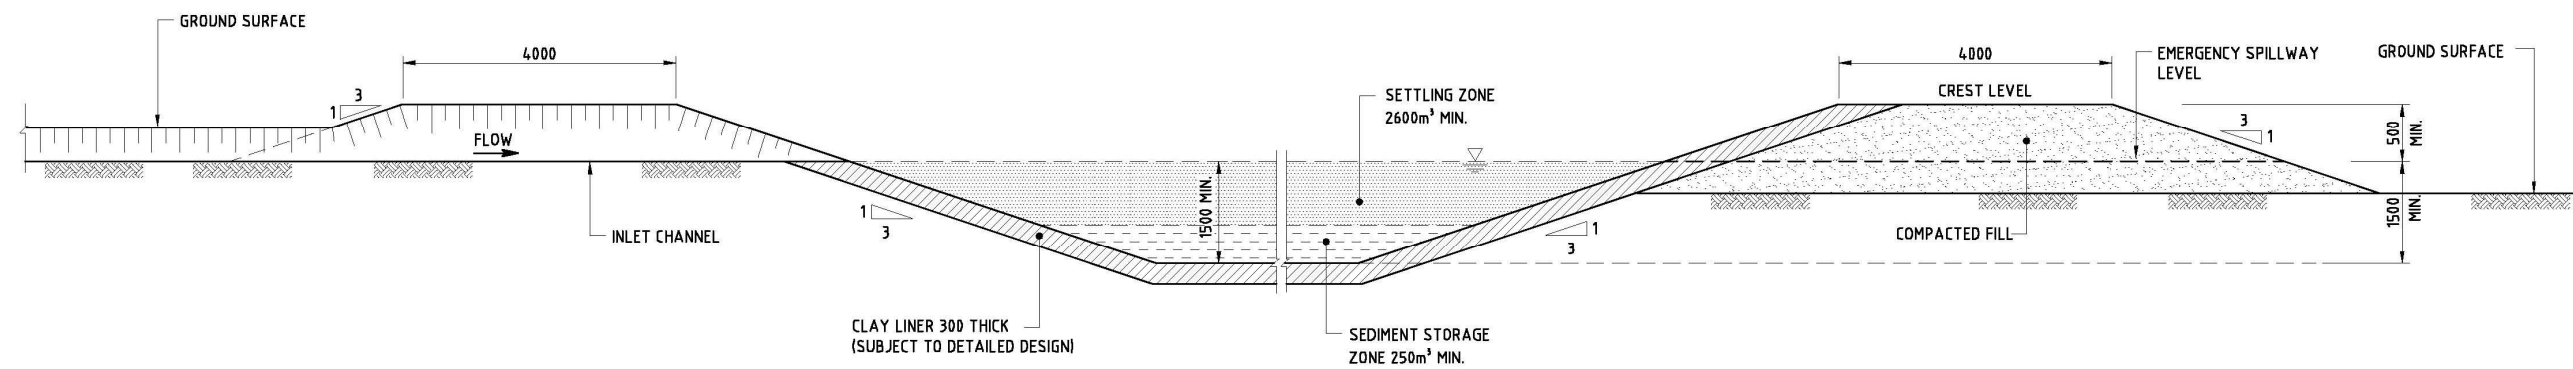



TYPICAL SEDIMENTATION BASIN SECTION
SCALE 1:50 (A1)

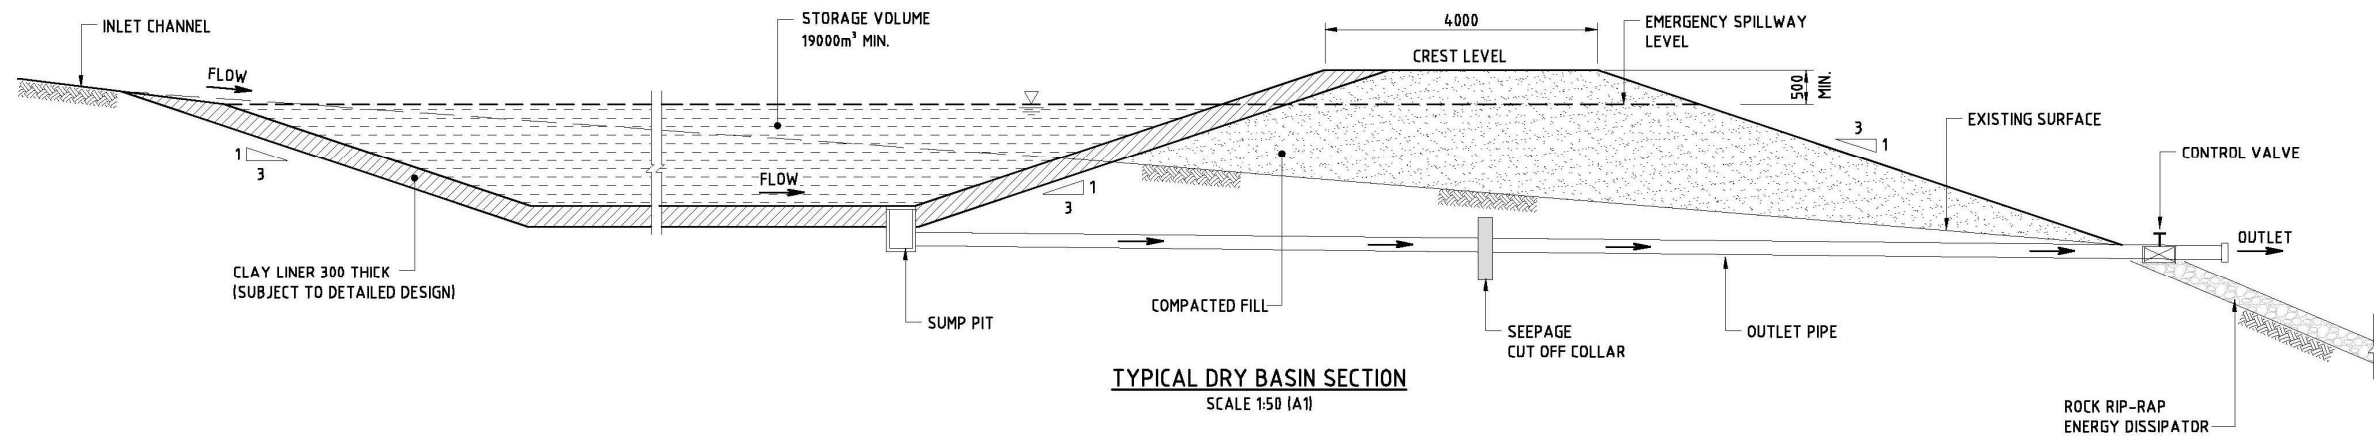

TYPICAL DRY BASIN SECTION
SCALE 1:50 (A1)

This drawing is confidential and shall only be used for the purposes of this project.				
C	AJC	23.12.09	UPDATED CONCEPT DESIGN	JP
B	TT	16.06.08	FINAL ISSUE	AK
A	TT	05.05.08	FINAL FOR REPORT	AK
No.	BY	DATE	DESCRIPTION	APPD

THE SIGNING OF THIS TITLE BLOCK CONFIRMS THE DESIGN AND DRAFTING OF THIS PROJECT HAVE BEEN PREPARED AND CHECKED IN ACCORDANCE WITH THE AECOM QUALITY ASSURANCE SYSTEM TO ISO 9001:2008				
DESIGNED	AK	CHECKED		
DRAWN	TT / AC	CHECKED	PM	
APPROVED	JP	DATE	16.06.08	

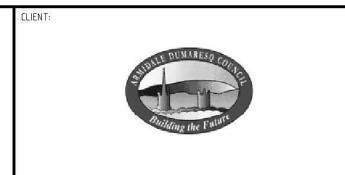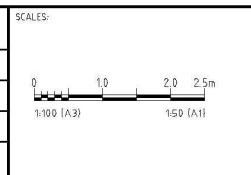

DESIGNER:
AECOM
RPEQ No.
AECOM Australia Pty Ltd A.B.N. 20 093 846 925

ARMIDALE LANDFILL		
LEACHATE POND, SEDIMENTATION BASIN AND DRY BASIN SECTIONS		
STATUS: DETAILED CONCEPT	DRAWING NO: 20017605-CI-130	REV: C