
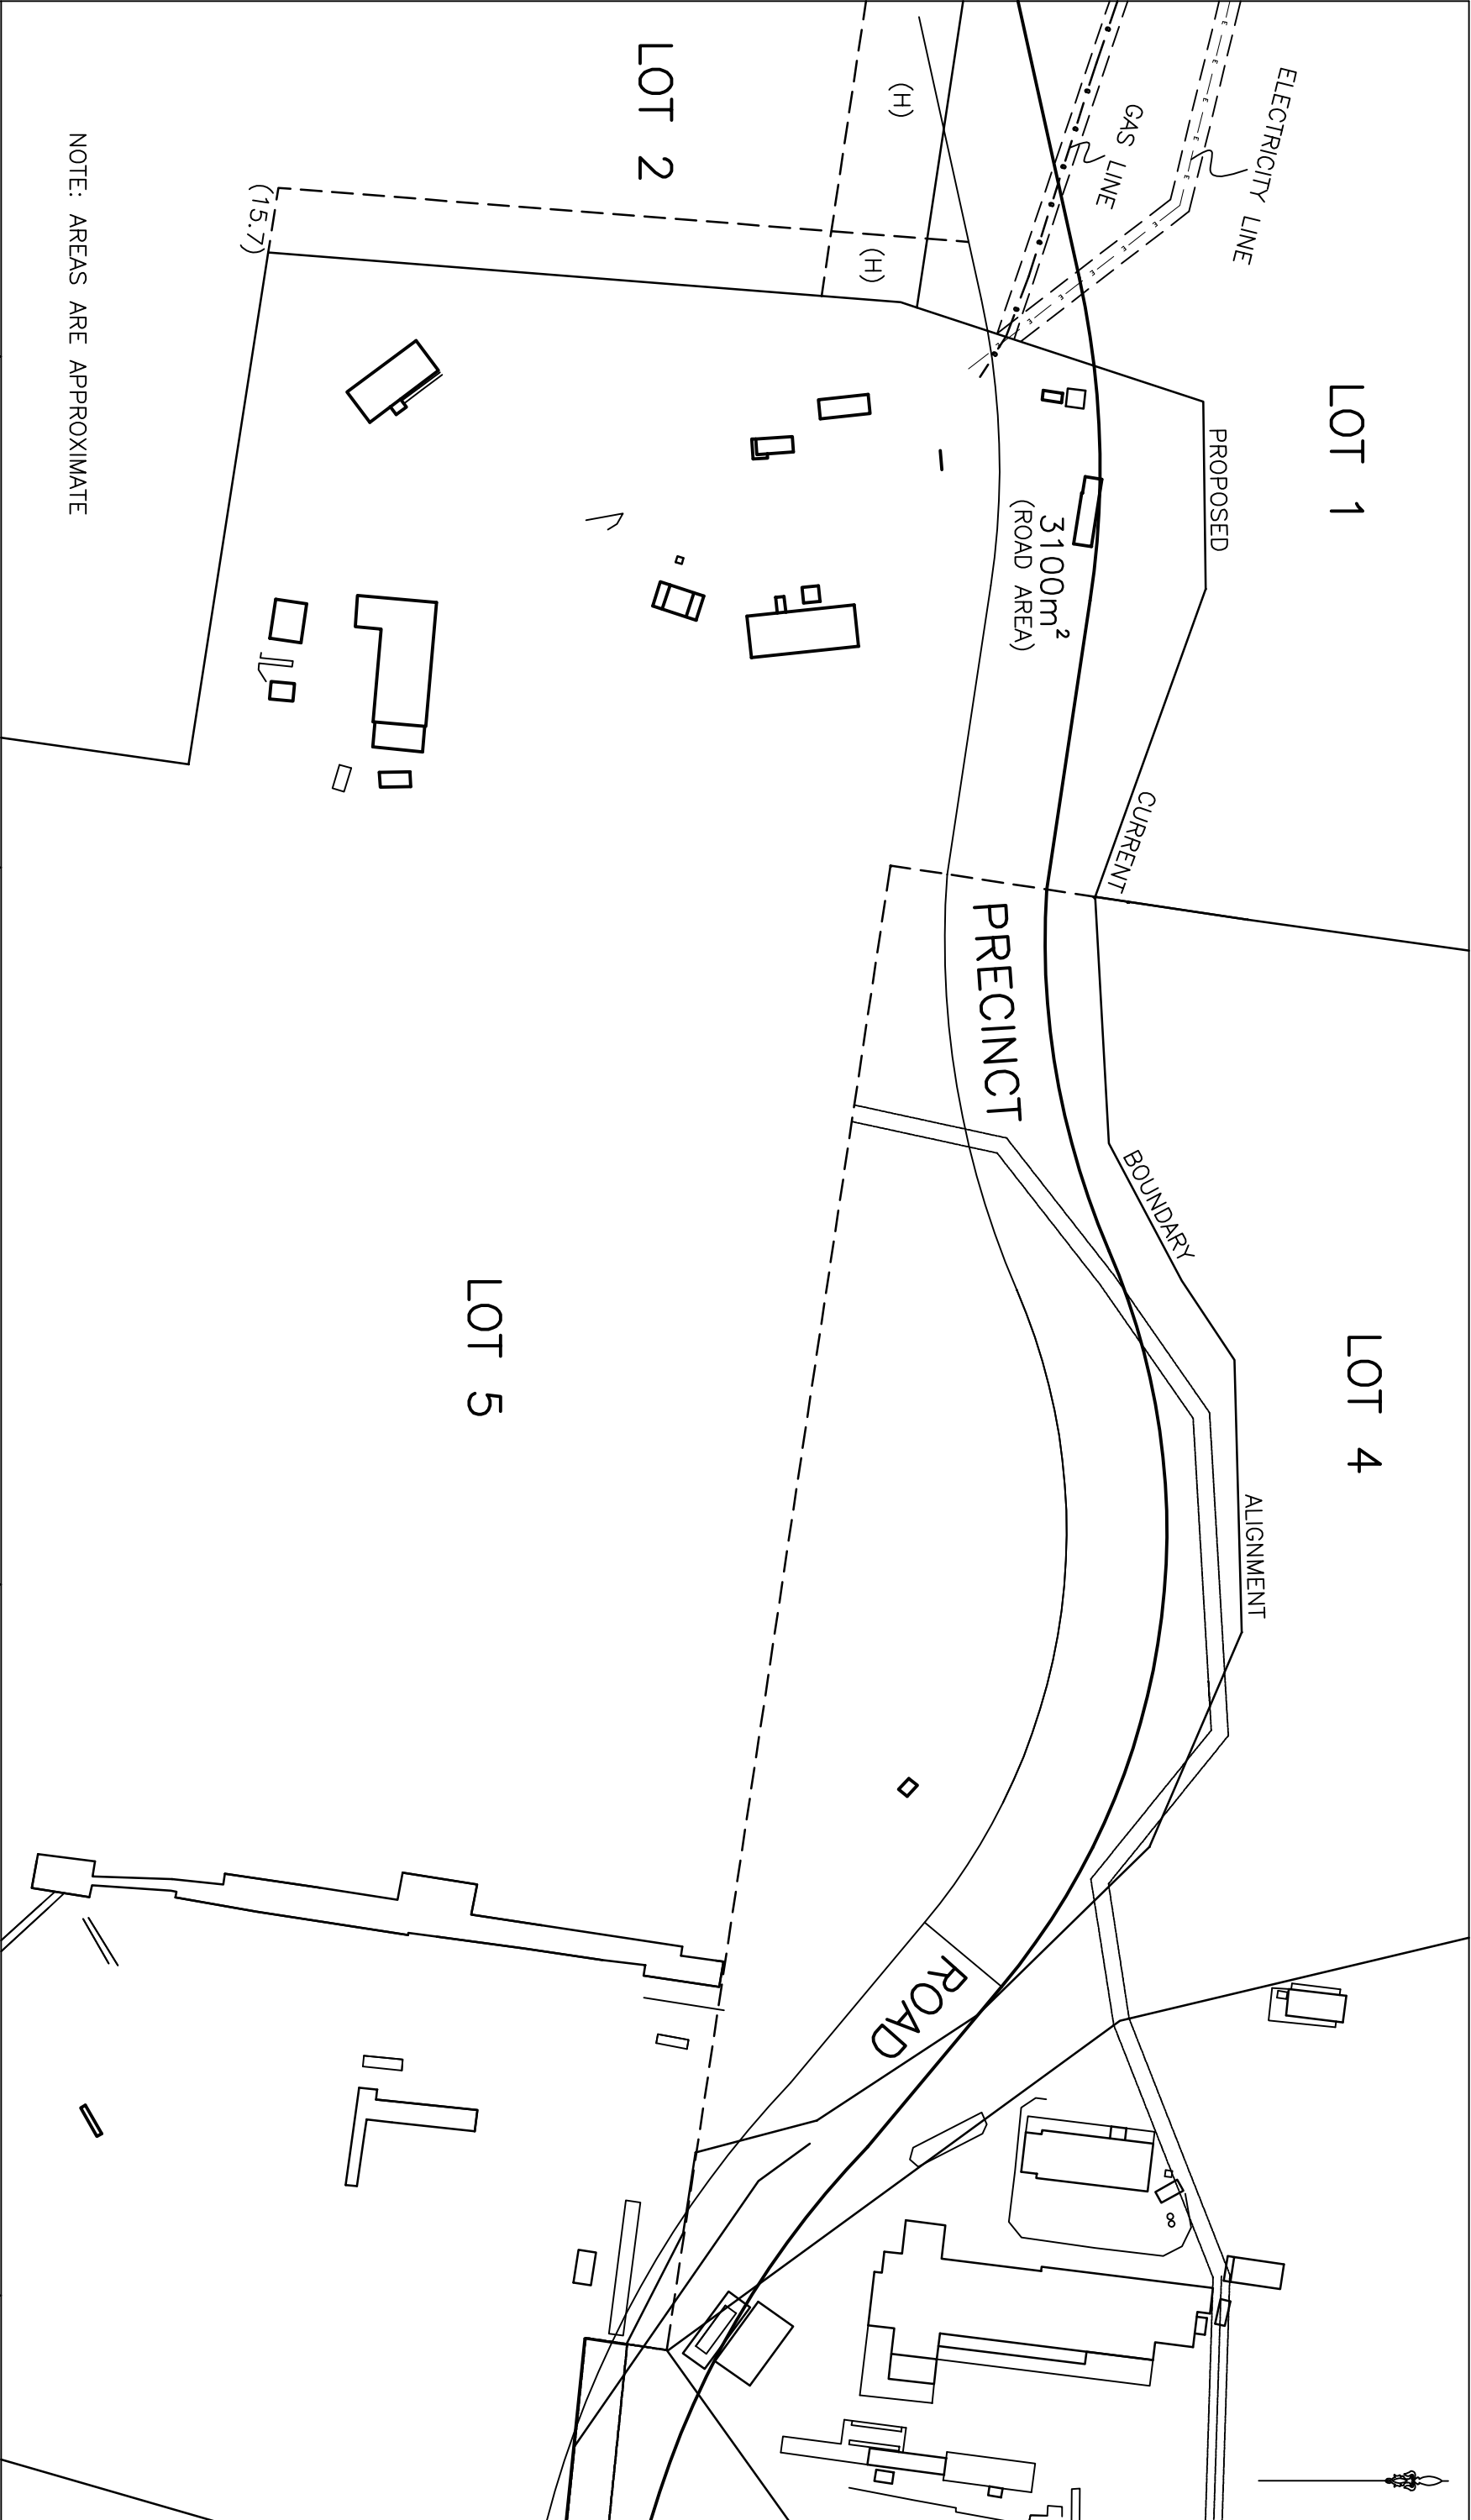


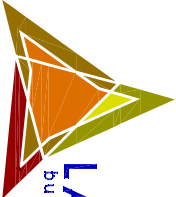

NOTES:		L.G.A. BLACKTOWN	
		CLIENT	LHBC
		 LANDPARTNERS built environment consultants  Sydney Office 1st Flr, 20 Smith St PO Box 3485 Parramatta NSW 2150 Sydney Office 1st Flr, 20 Smith St PO Box 3485 Parramatta NSW 2150 t 61 2 9685 2000 e sydney@landpartners.com.au f 61 2 9685 2001 w www.landpartners.com.au	
JOB TITLE		PLAN OF PROPOSED BOUNDARY ADJUSTMENTS AT QUARRY ROAD, EASTERN CREEK	
Reduction Ratio:		Date of Survey:	Surveyor: GKO
1:1500		19/06/09	Drawn By: LJM
		Plan No.: 71929 R2	
		Sheet 1 of 1	