


LEGEND

LIMIT OF CLEARING

EXTENT OF DETAILED SURVEY.
CONTOURS EXTERNAL TO THIS AREA
BASED ON 10m AERIAL CONTOUR
INFORMATION THEREFORE EXTENT OF
DESIGN BATTERS OUTSIDE OF
DETAILED SURVEY AREA MAY VARY.

RIFLE RANGE
CLEARING SETOUT TABLE

PT	EASTING	NORTHING
R1	265458.097	6200415.562
R2	265554.402	6200334.031
R3	265495.347	6200234.580
R4	265542.013	6200191.852
R5	265502.716	6200136.461
R6	265442.435	6200167.982
R7	265272.869	6199906.483
R8	265265.365	6199886.663
R9	265281.340	6199866.684
R10	265259.252	6199832.067
R11	265186.996	6199872.168
R12	265146.807	6199918.362
R13	265082.351	6199902.465
R14	265096.74	6199984.113
R15	265159.518	6199971.536
R16	265255.504	6200119.563
R17	265223.17	6200148.353
R18	265255.813	6200198.695
R19	265299.221	6200170.548
R20	265391.427	6200312.745
R21	265298.833	6200372.786
R22	265243.525	6200418.473
R23	265283.548	6200475.989
R24	265340.57	6200433.652
R25	265321.011	6200406.078
R26	265413.189	6200346.307

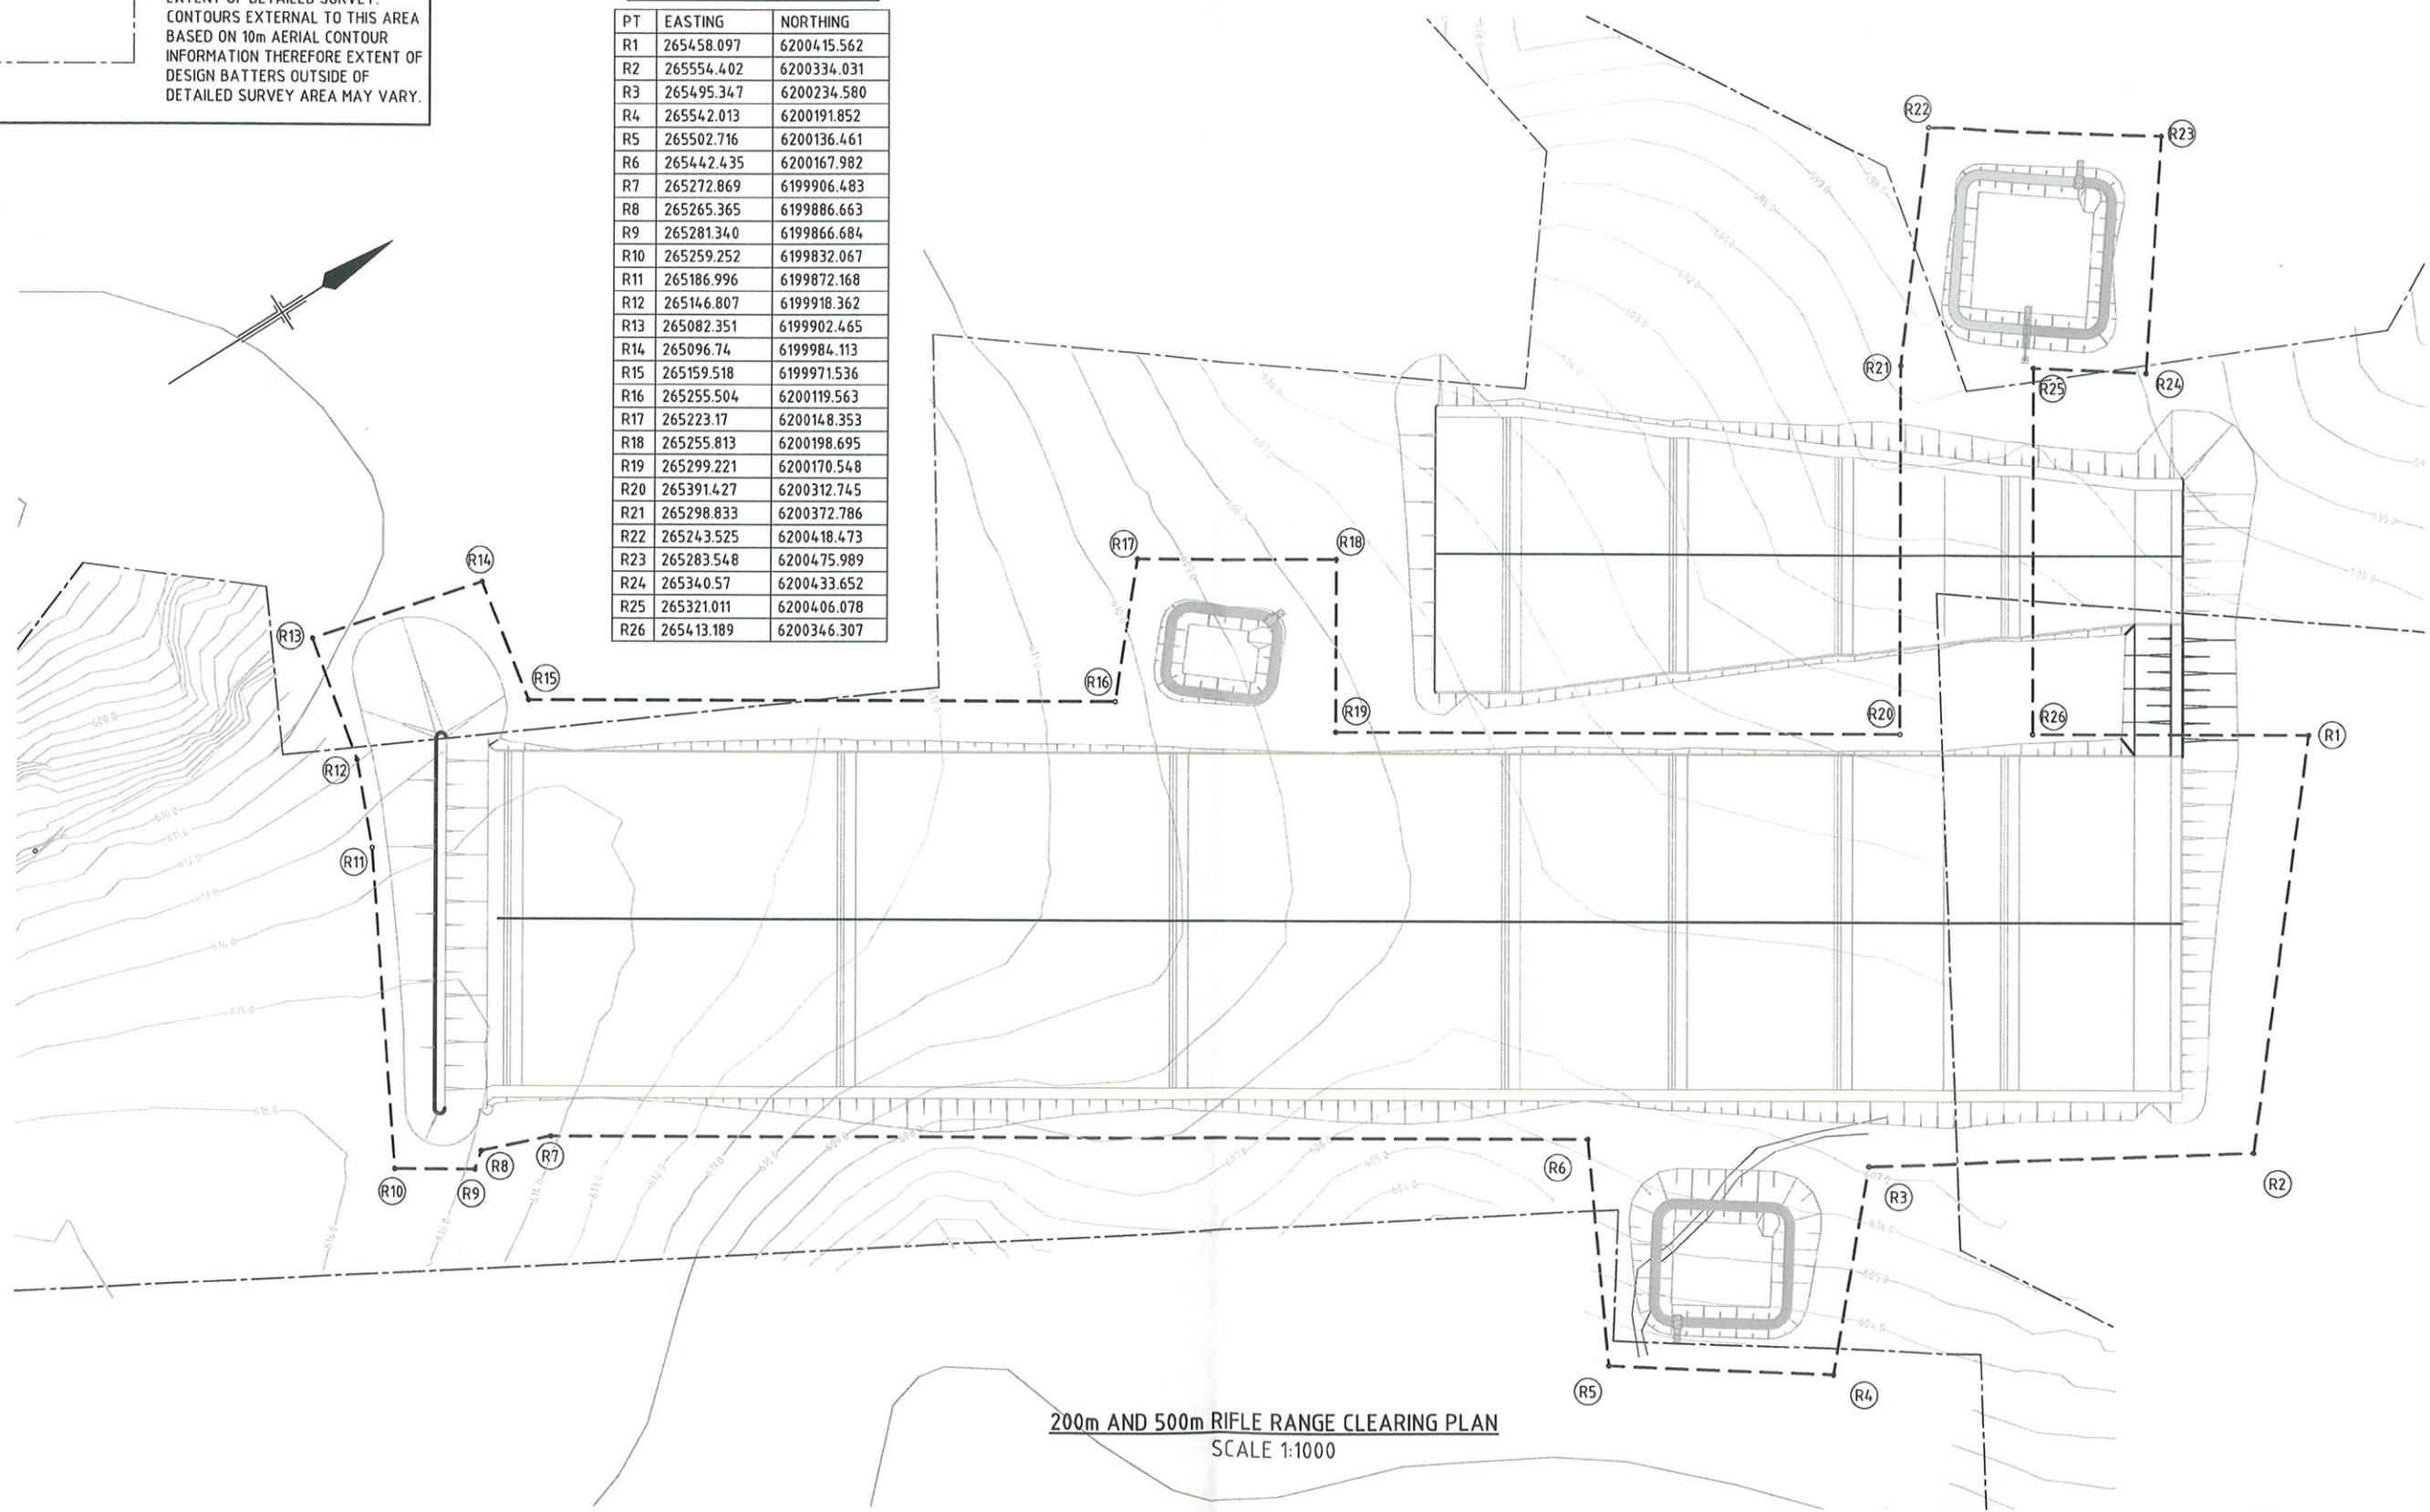

200m AND 500m RIFLE RANGE CLEARING PLAN
SCALE 1:1000

FOR CONSTRUCTION

1	ISSUED FOR INFORMATION	KVR	SB*	AH*	22.10.10	
0	ISSUED FOR CONSTRUCTION	PJS	FC*	AH*	11.10.10	
No	Revision	Note: * Indicates signatures on original issue of drawing or last revision of drawing	Drawn	Checked	Approved	Date

Plot Date: 22 October 2010 - 2:28 PM Cad File No: G:\2117850\CADD\Drawings\21-17850-C004.dwg

0 10 20 30 40 50m
SCALE 1:1000 AT ORIGINAL SIZE

CLIENTS | PEOPLE | PERFORMANCE

Level 15, 133 Castlereagh Street, Sydney NSW 2000 Australia
T 61 2 9239 7100 F 61 2 9239 7199
E sydmall@ghd.com W www.ghd.com

DO NOT SCALE


Conditions of Use.
This document may only be used by
GHD's client (and any other person who
GHD has agreed can use this document)
for the purpose for which it was prepared
and must not be used by any other
person or for any other purpose.

Drawn	M PELLOW	Designed	A HORTON
Drafting Check	S ATKINS*	Design Check	F CARROZZA*
Approved	A HORTON*		
Date	11.10.2010		
Scale	AS SHOWN		


This Drawing must not be used for Construction unless signed as Approved

Client **COMMUNITIES NSW**
Project **HILL TOP RANGE**
Title **CLEARING SETOUT PLAN**
Drawing No: **21-17850-C004**

Rev: 1

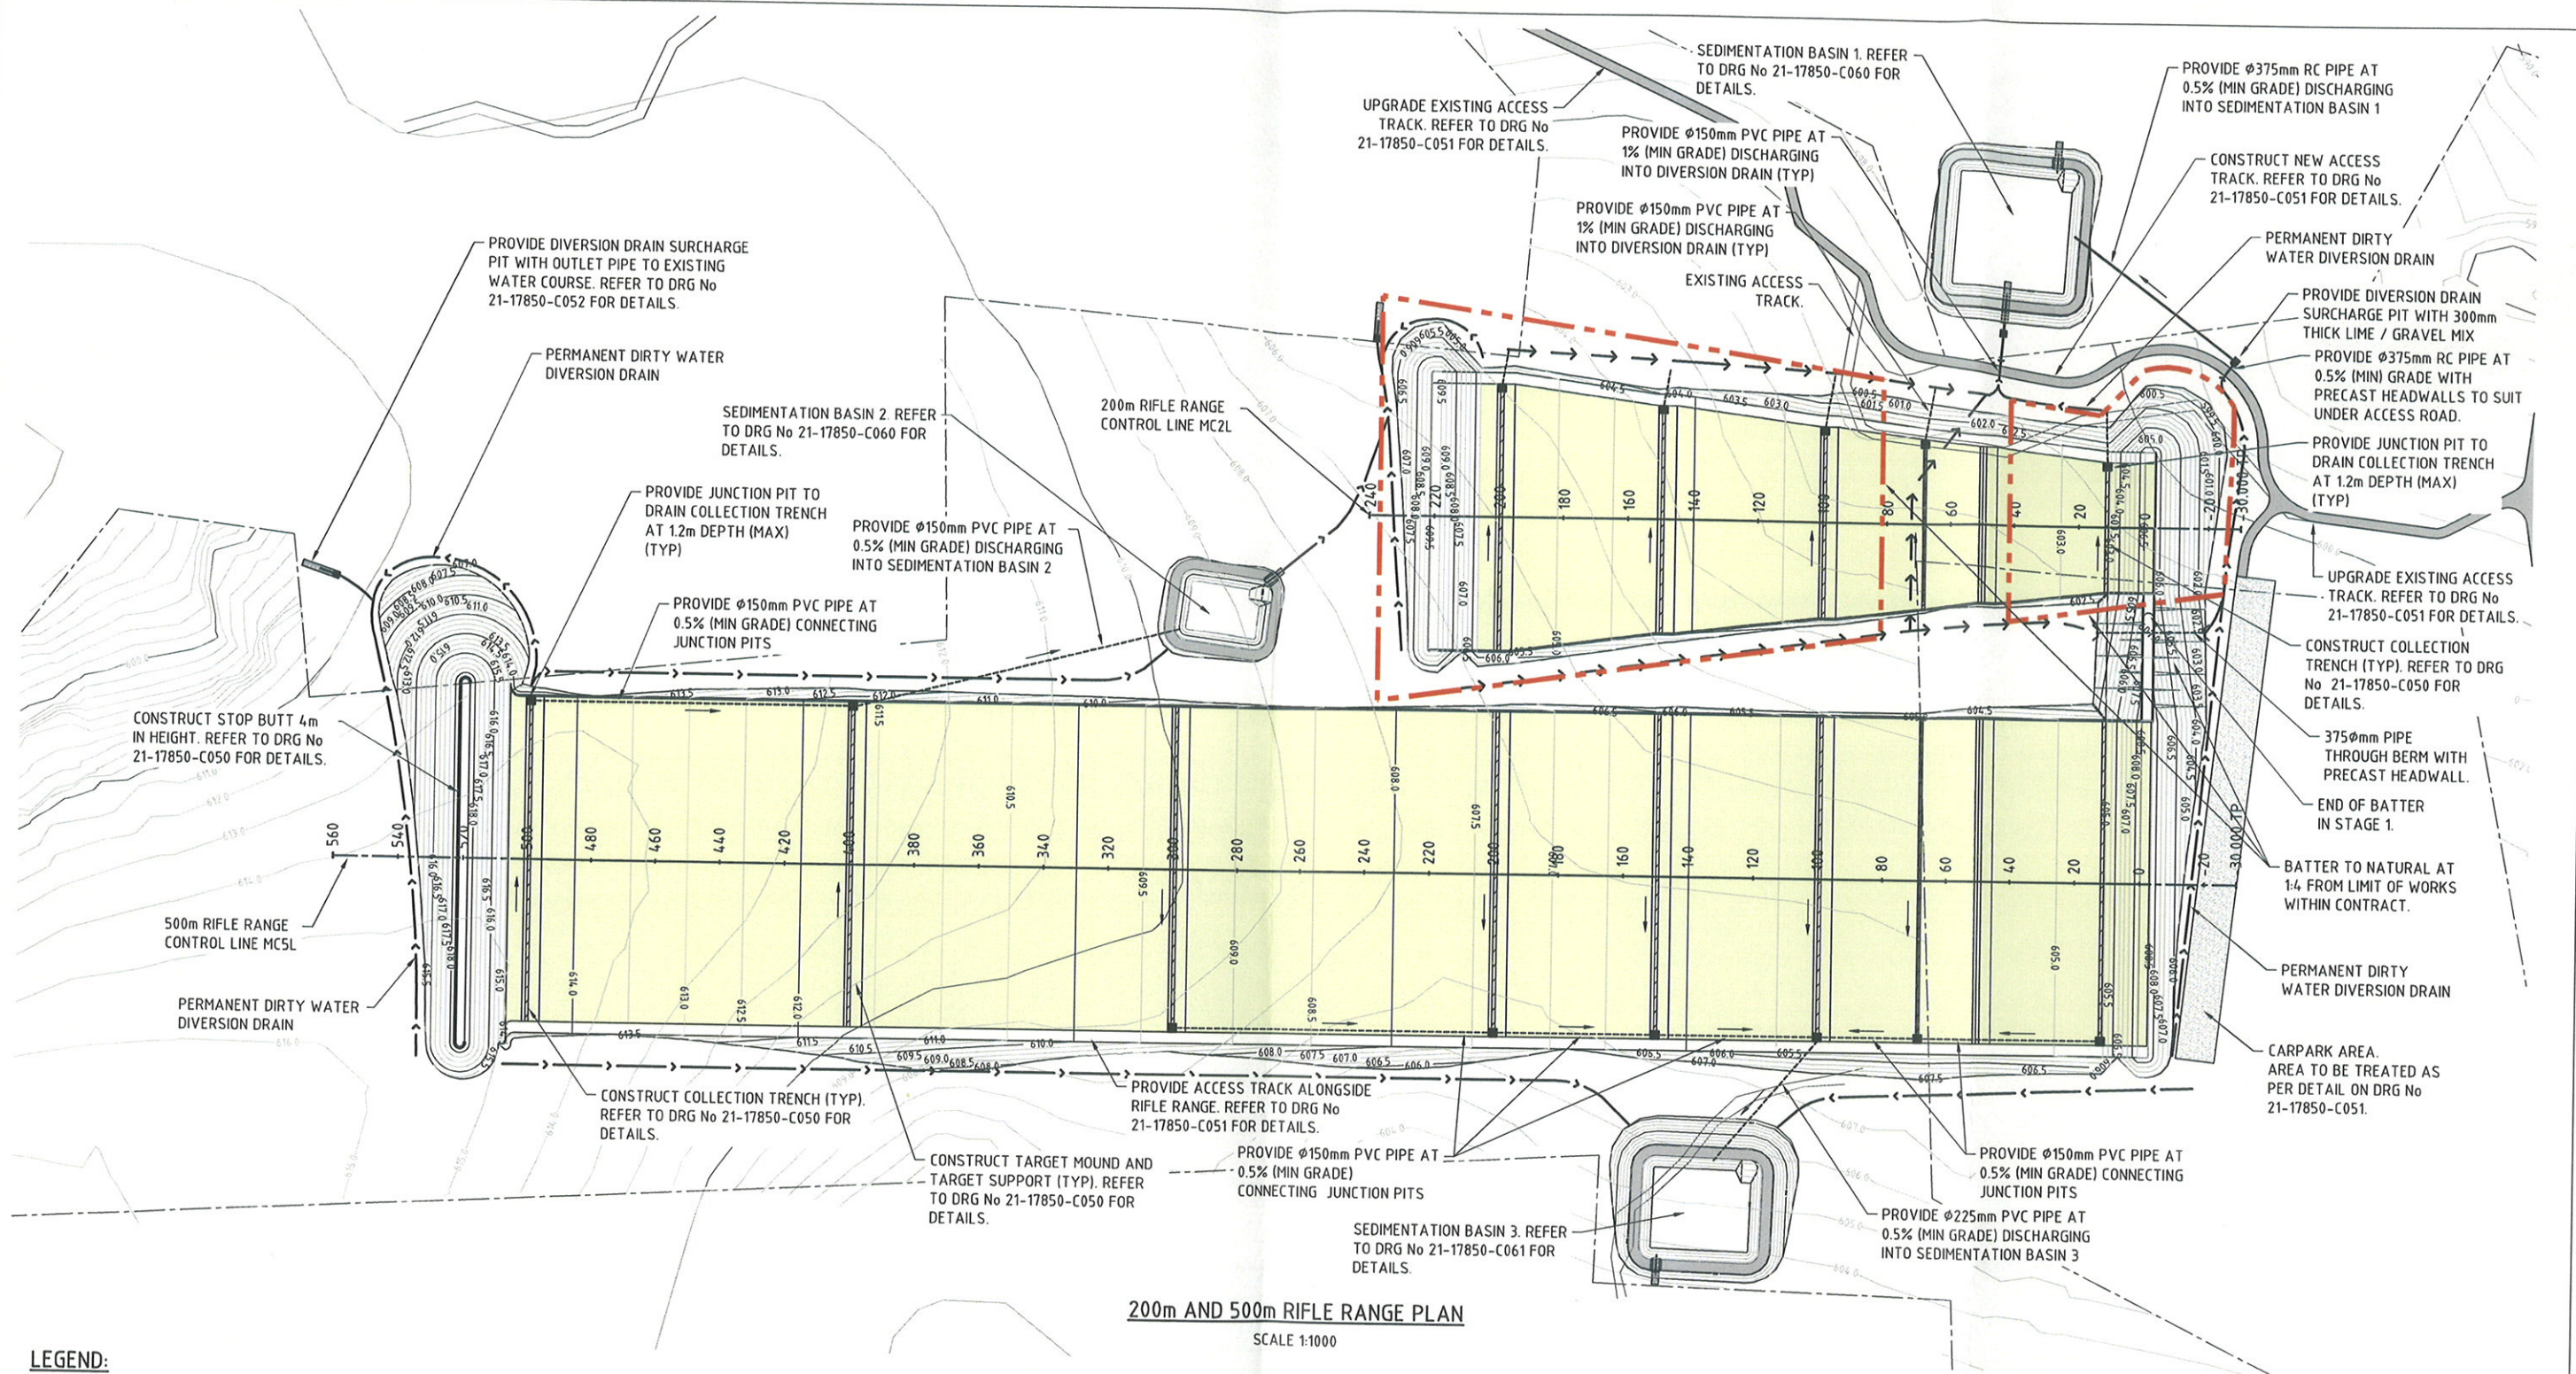

No	Revision	Date	By	Check	Approved
1	ISSUED FOR INFORMATION	22.10.10	KVR	SB*	AH*
0	ISSUED FOR CONSTRUCTION	11.10.10	PJS	FC*	AH*

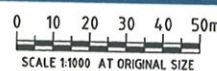


DO NOT SCALE

Conditions of Use.
This document may only be used by GHD's client (and any other person who GHD has agreed can use this document) for the purpose for which it was prepared and must not be used by any other person or for any other purpose.

Drawn	M PELLOW	Designed	A HORTON
Drafting Check	S ATKINS*	Design Check	F CARROZZA*
Approved	A HORTON*		
Date	11.10.2010		
Scale	AS SHOWN		

FOR CONSTRUCTION	
Client	COMMUNITIES NSW
Project	HILL TOP RANGE
	RIFLE RANGE BULK EARTHWORKS
	GENERAL ARRANGEMENT PLAN
Title	
Original Size	A1
Drawing No:	21-17850-C010
Rev:	1

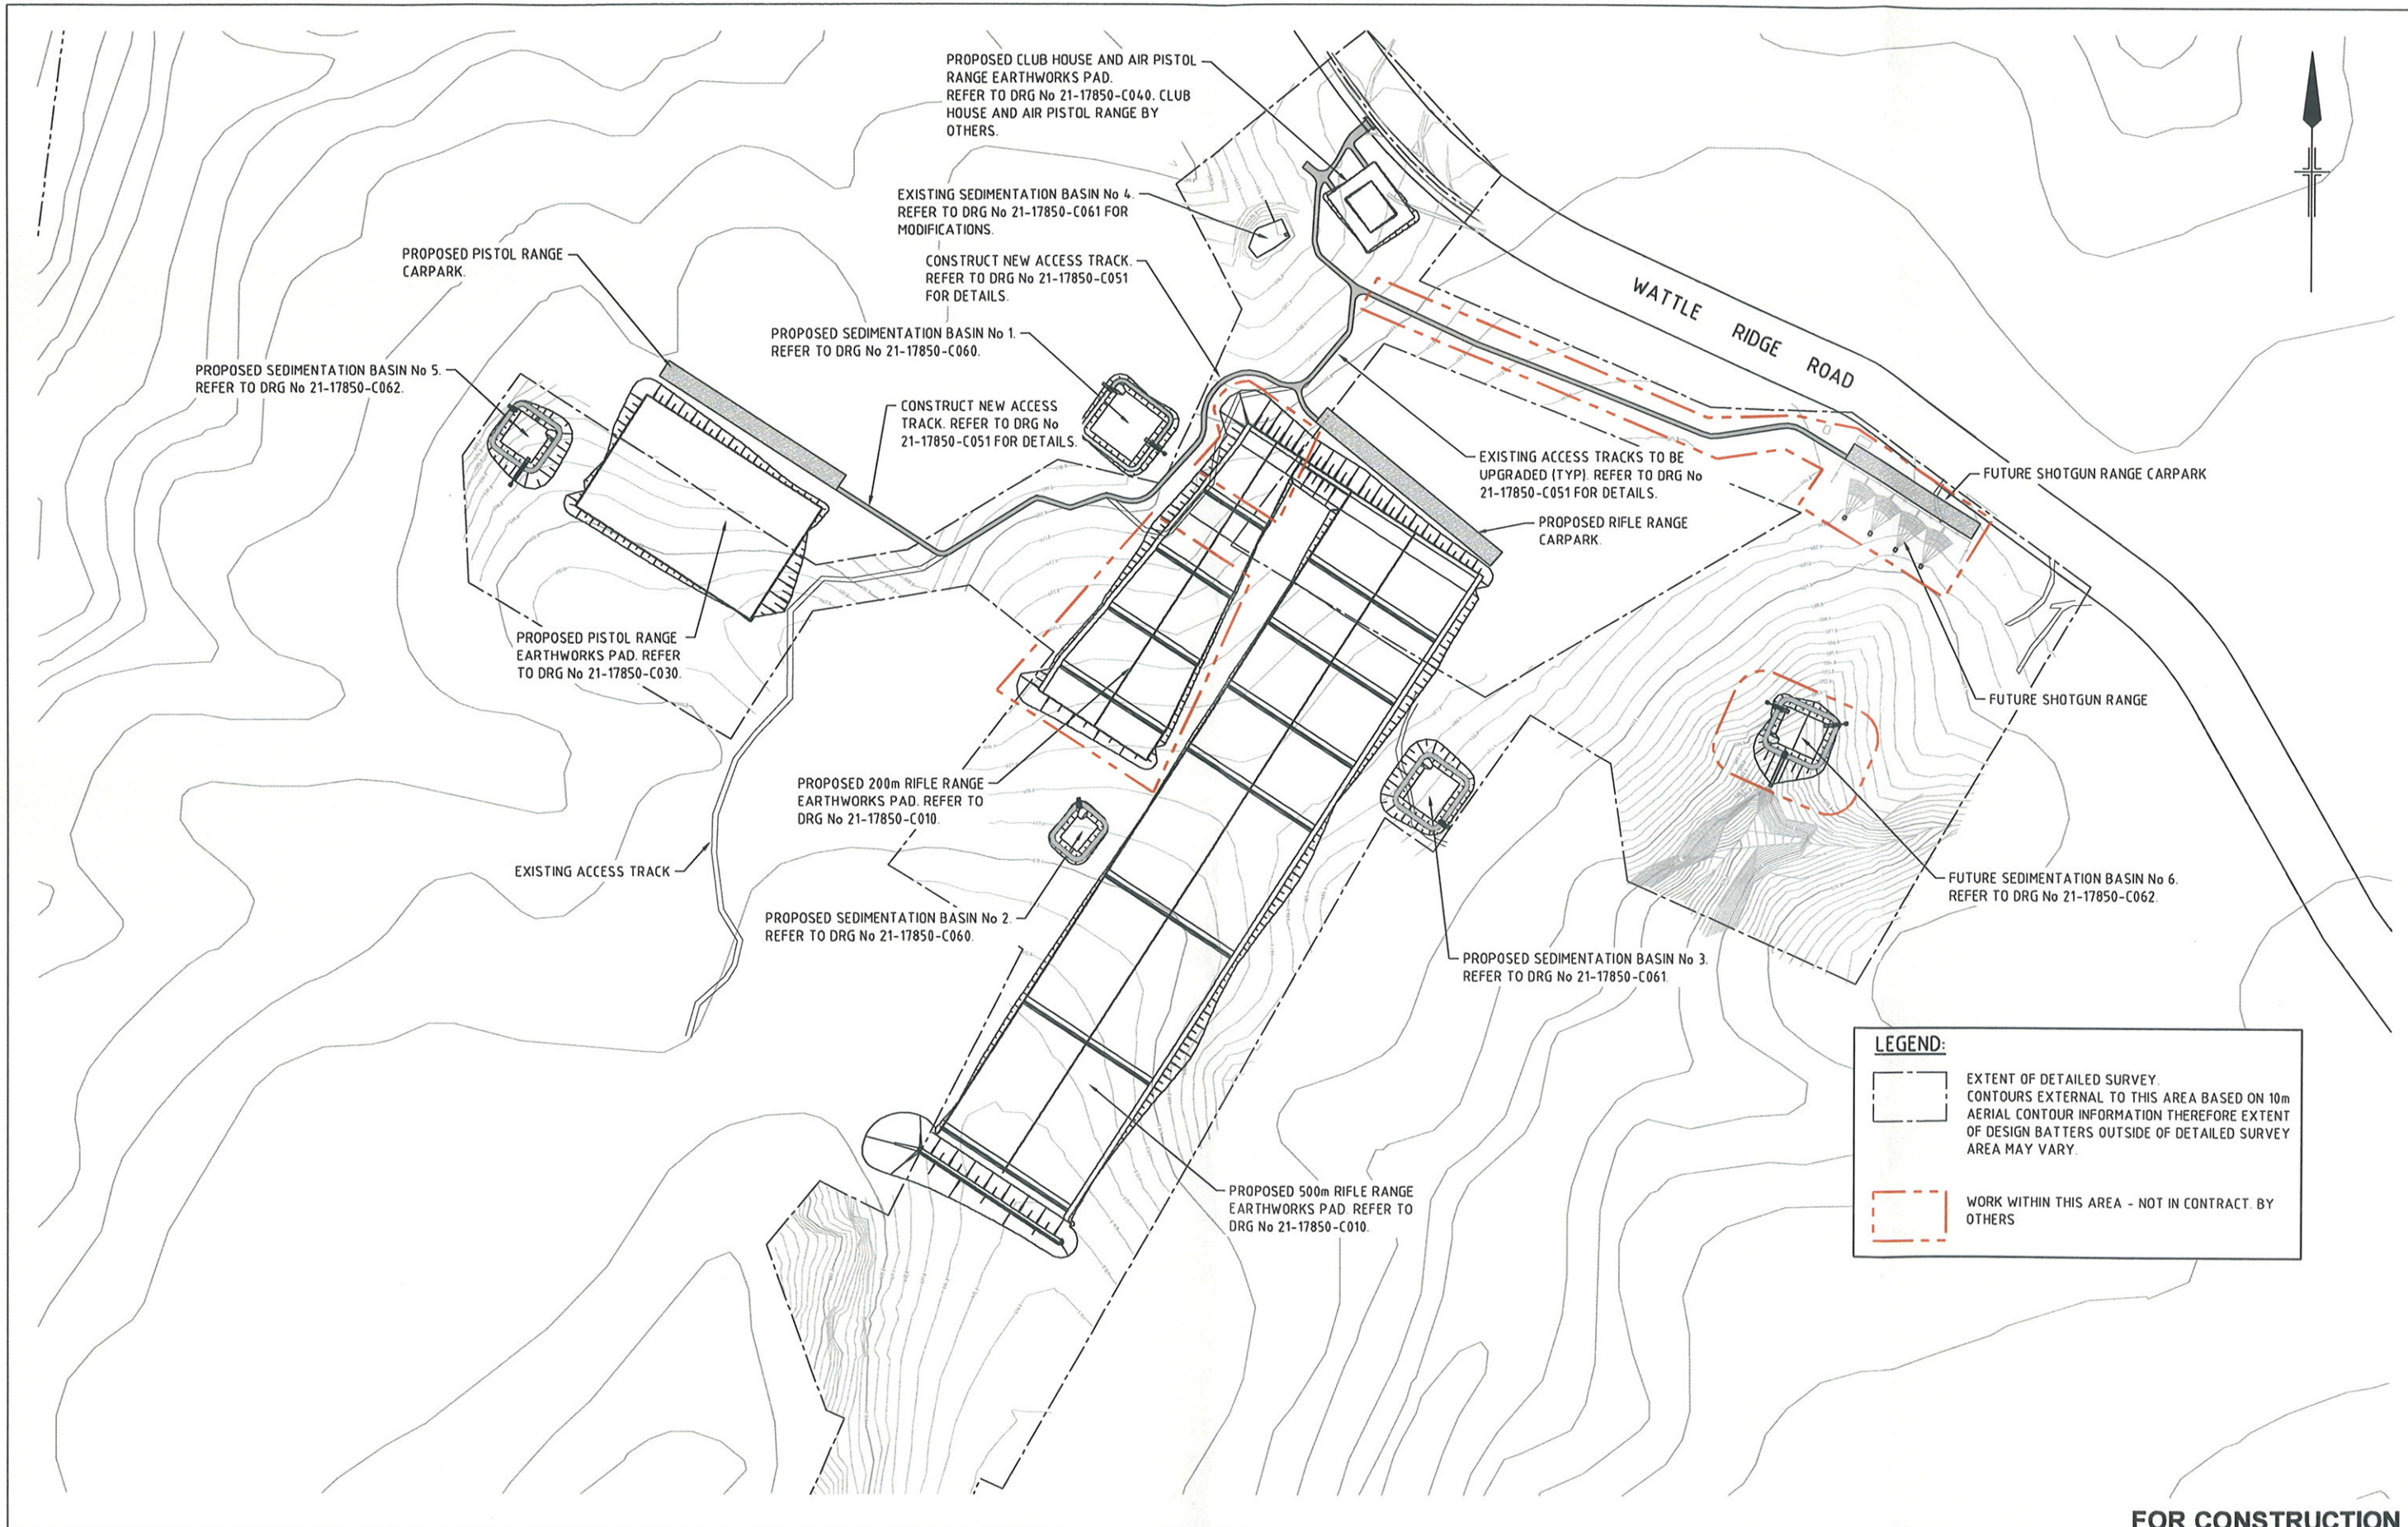

FOR CONSTRUCTION

0 ISSUED FOR CONSTRUCTION					
No	Revision	Notes: * Indicates signatures on original issue of drawing or last revision of drawing			
		Drawn	Checked	Approved	Date
		PJS	FC*	AH*	11.10.10

0 20 40 60 80 100m
SCALE 1:2000 AT ORIGINAL SIZE



GHD CLIENTS | PEOPLE | PERFORMANCE
Level 6, 20 Smith Street Parramatta NSW 2150 Australia
PO Box 788 Parramatta NSW 2124
T 61 2 8898 8800 F 61 2 8898 8810
E sydney@ghd.com.au W www.ghd.com.au

DO NOT SCALE

Conditions of Use.
This document may only be used by
GHD's client (and any other person who
GHD has signed can use this document)
for the purpose for which it was prepared
and must not be used by any other
person or for any other purpose.

Drawn	M PELLOW	Designed	A HORTON
Drafting	S ATKINS*	Design	F CARROZZA*
Check		Check	
Approved	A HORTON*		
Date	11.10.2010		
Scale	AS SHOWN		

Client	COMMUNITIES NSW
Project	HILL TOP RANGE
	SITE GENERAL ARRANGEMENT PLAN
Title	
Original Size	A1
Drawing No:	21-17850-C003

Rev: 0