



NOTE: WE HAVE ENDEAVOURED  
TO ALIGNED SURVEYED  
INFORMATION WITH THE SCHEME  
PROVIDED TO US BY TWEED SHIRE  
BUT DISCREPANCIES EXIST.

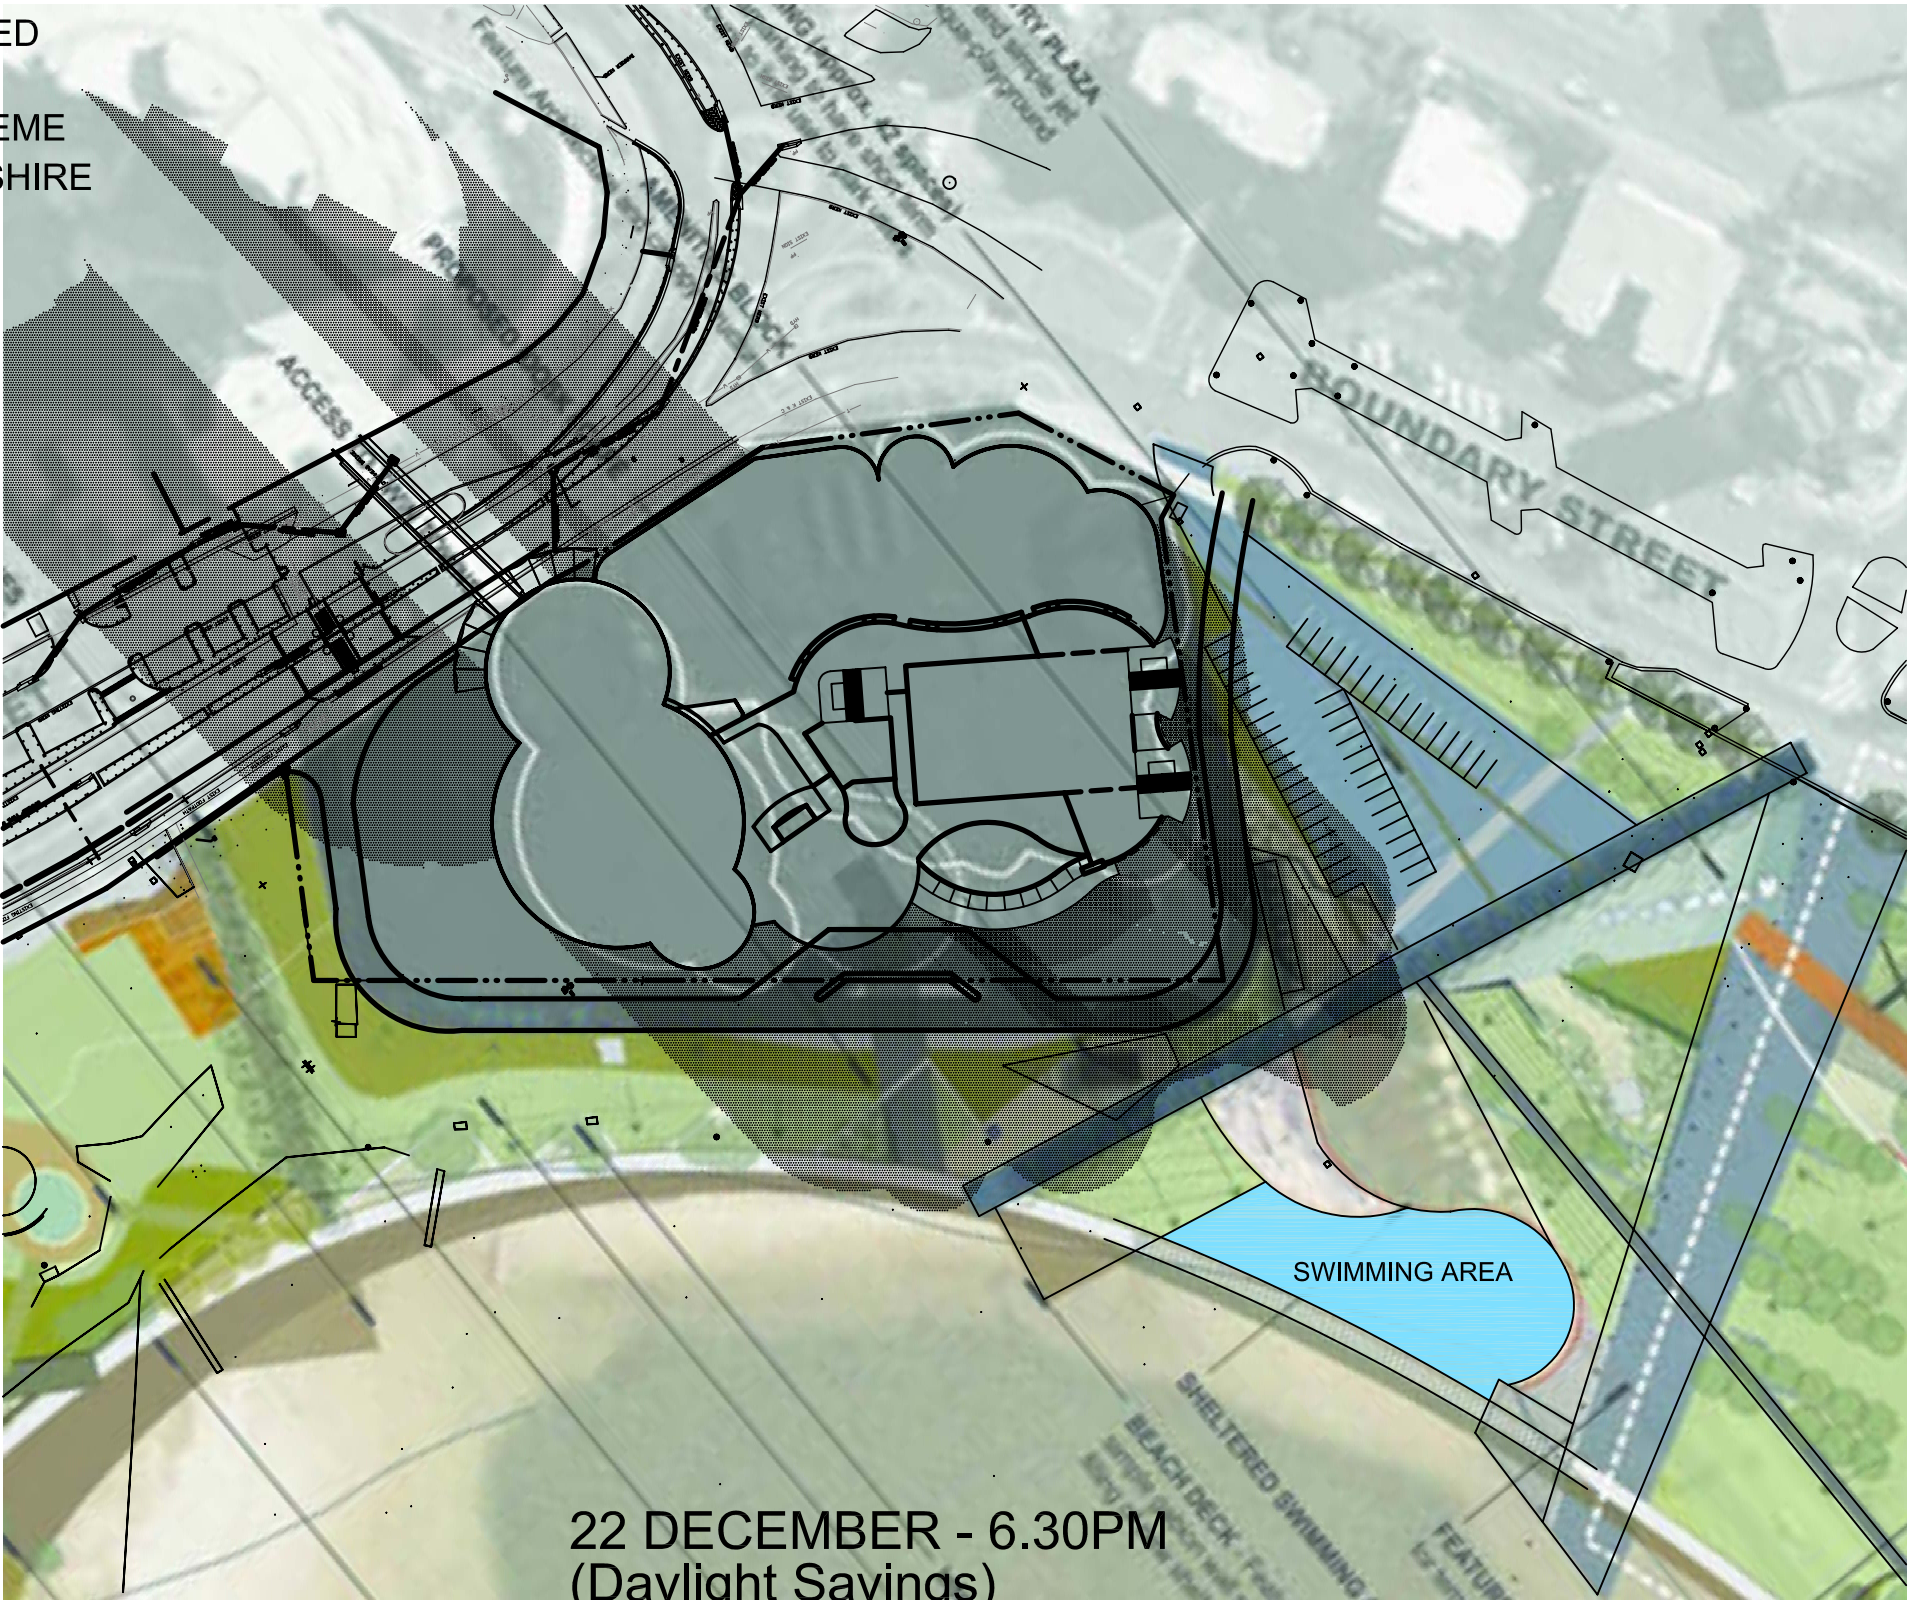

22 DECEMBER - 6.30PM  
(Daylight Savings)  
PROPOSED DEVELOPMENT

 

THIS DRAWING HAS BEEN PRODUCED BASED ON INFORMATION SUPPLIED BY  
OTHERS. WHILE ALL ATTEMPTS HAVE BEEN MADE TO ENSURE THE ACCURACY  
OF THE DRAWING, BAYDEN GODDARD DESIGN WILL NOT BE HELD RESPONSIBLE  
FOR THE ACCURACY OF THE INFORMATION PROVIDED.

THE WORK DESCRIBED ON THIS/ THESE DRAWING(S) IS COVERED BY COPYRIGHT,  
AND IS APPLICABLE TO THE PROJECT/SITE ONLY AND MUST NOT BE USED FOR  
ANY OTHER PURPOSE, NOR BE REPRODUCED OR COPIED IN ANY FORM OR BY ANY  
MEANS WITHOUT THE WRITTEN PERMISSION OF BAYDEN GODDARD DESIGN.



TWIN TOWNS SERVICES CLUB

BUILDINGS SHADOWS - SUMMER 22 DECEMBER - EFFECT ON ADJOINING PARK

TWIN TOWNS

**Bayden Goddard Design**  
Architects.  
ABN 71 105 566 040  
SUITE 65, CAPRI COMMERCIAL CENTRE 17 VIA ROMA  
ISLE OF CAPRI QUEENSLAND 4217 AUSTRALIA  
TELEPHONE 61 7 55926 188 FACSIMILE 61 7 55926 133  
EMAIL BGD@bgdarchitects.com

JOB # 335 10.10.2006 SK-21 C