


LEGEND

AREA OF PROPOSED STAGE 1A CIVIL WORKS

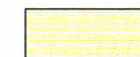

AREA OF PROPOSED STAGE 1 ADDITIONAL BULK EARTHWORKS



20 10 0 20 40 60 80m
SCALE @ A1 1:1000

© Cardno (Qld) Pty Ltd All Rights Reserved 2002.
Copyright in the whole and every part of this drawing belongs to Cardno (Qld) Pty Ltd and may not be used, sold, transferred, copied or reproduced in whole or in part in any manner or form or on any media, to any person other than by agreement with Cardno (Qld) Pty Ltd.

This document is produced by Cardno (Qld) Pty Ltd solely for the benefit of and use by the client in accordance with the terms of the retainer. Cardno (Qld) Pty Ltd does not and shall not assume any responsibility or liability whatsoever to any third party arising out of any use or reliance by third party on the content of this document.



Cardno (Qld) Pty Ltd ACN: 051 074 992
Commercial Centre, Isle of Capri
Gold Coast City, Queensland 4217
Email: gco@cardno.com.au

KINGS BEACH (No. 2) PTY LTD

CASUARINA BEACH

TOWN CENTRE

STAGE 1A SECTION 75W SUBMISSION

SCALE :- 1:1000

A1


DATE :- 18 NOVEMBER, 2010

REV. B

DRAWING No.

7079/4/1-FIG DA103


FIGURE No. DA103 (18/11/10)
STAGE 1A WORKS PLAN

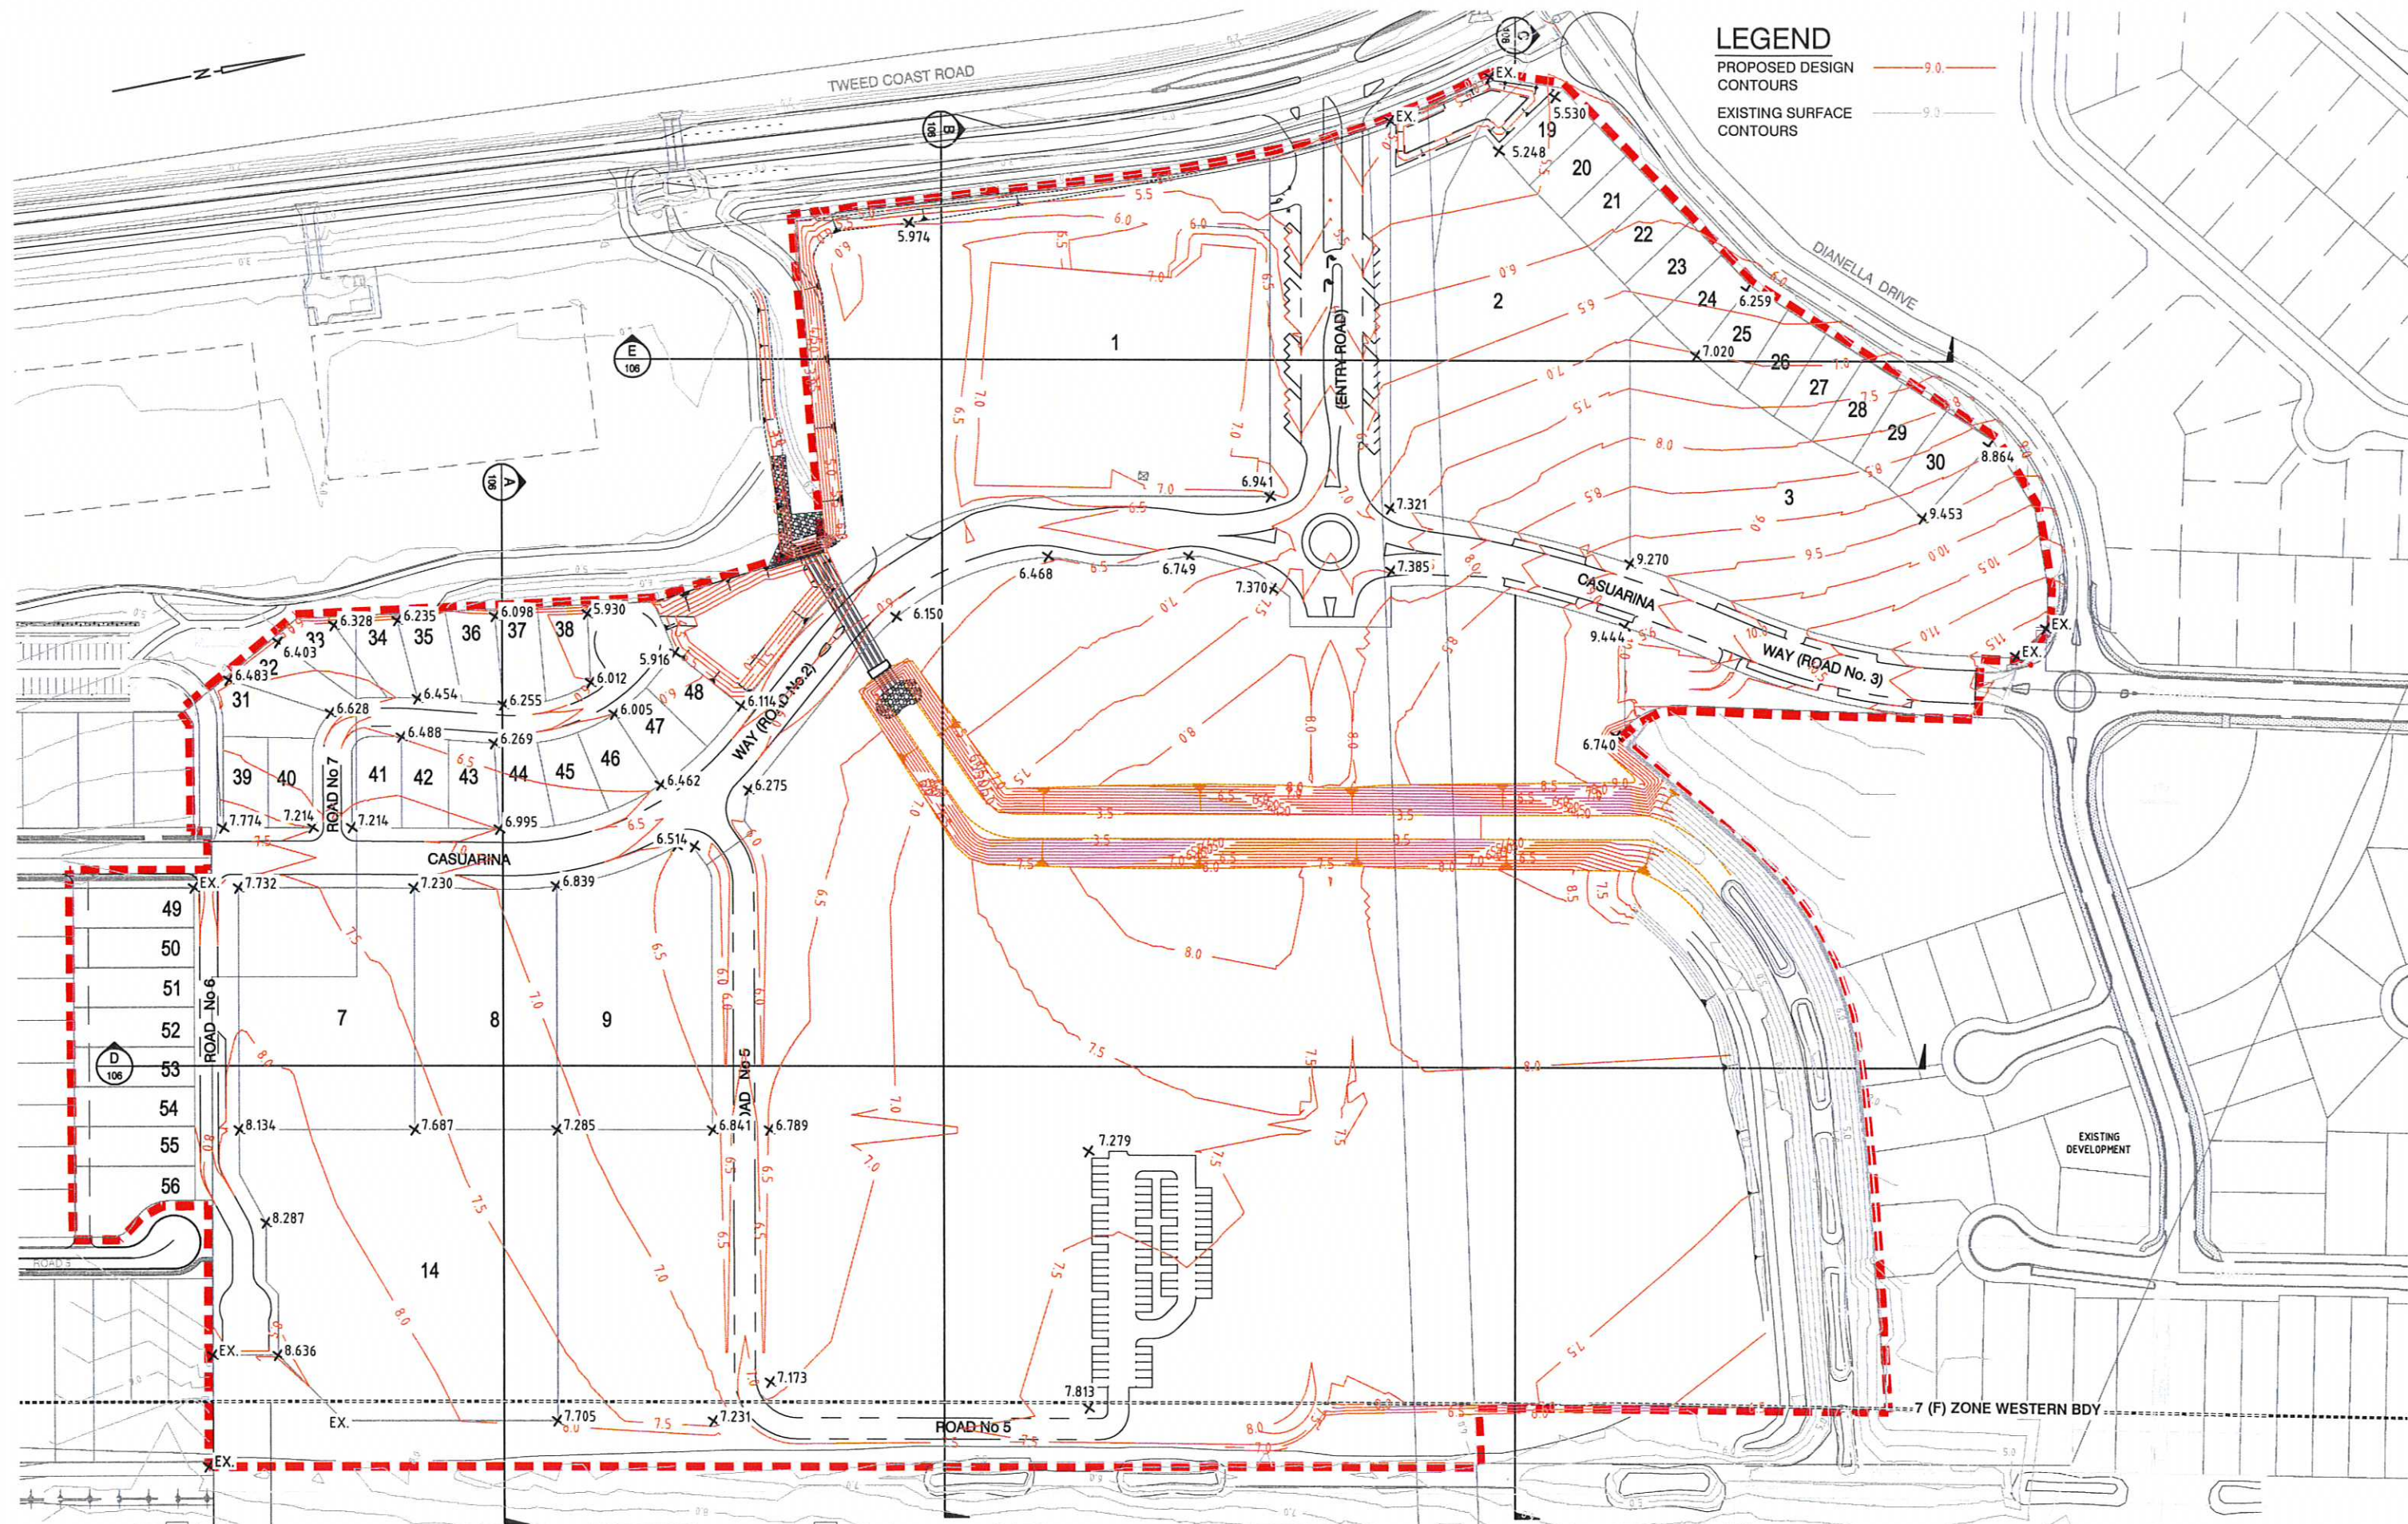

LEGEND

- PROPOSED DESIGN CONTOURS — 9.0 —
- EXISTING SURFACE CONTOURS — 9.0 —

NOTE:
REFER FIGURE DA106 FOR
SITE CROSS SECTIONS

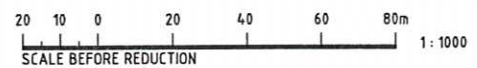



© Cardno (Qld) Pty Ltd All Rights Reserved 2002.
Copyright in the whole and every part of this drawing belongs to Cardno (Qld) Pty Ltd and may not be used, sold, transferred, copied or reproduced in whole or in part in any manner or form or on any media, to any person other than by agreement with Cardno (Qld) Pty Ltd.

This document is produced by Cardno (Qld) Pty Ltd solely for the benefit of and use by the client in accordance with the terms of the retainer. Cardno (Qld) Pty Ltd does not and shall not assume any responsibility or liability whatsoever to any third party arising out of any use or reliance by third party on the content of this document.



KINGS BEACH (No. 2) PTY LTD	
CASUARINA BEACH	
TOWN CENTRE	
STAGE 1A SECTION 75W SUBMISSION	
SCALE: 1:1000	A1
DATE: 18 NOVEMBER, 2010	REV. B
DRAWING No.	
7079/2/1-FIG DA105	

FIGURE No. DA105(18/11/10)
STAGE 1A FINISHED
SURFACE CONTOURS

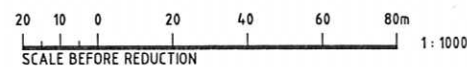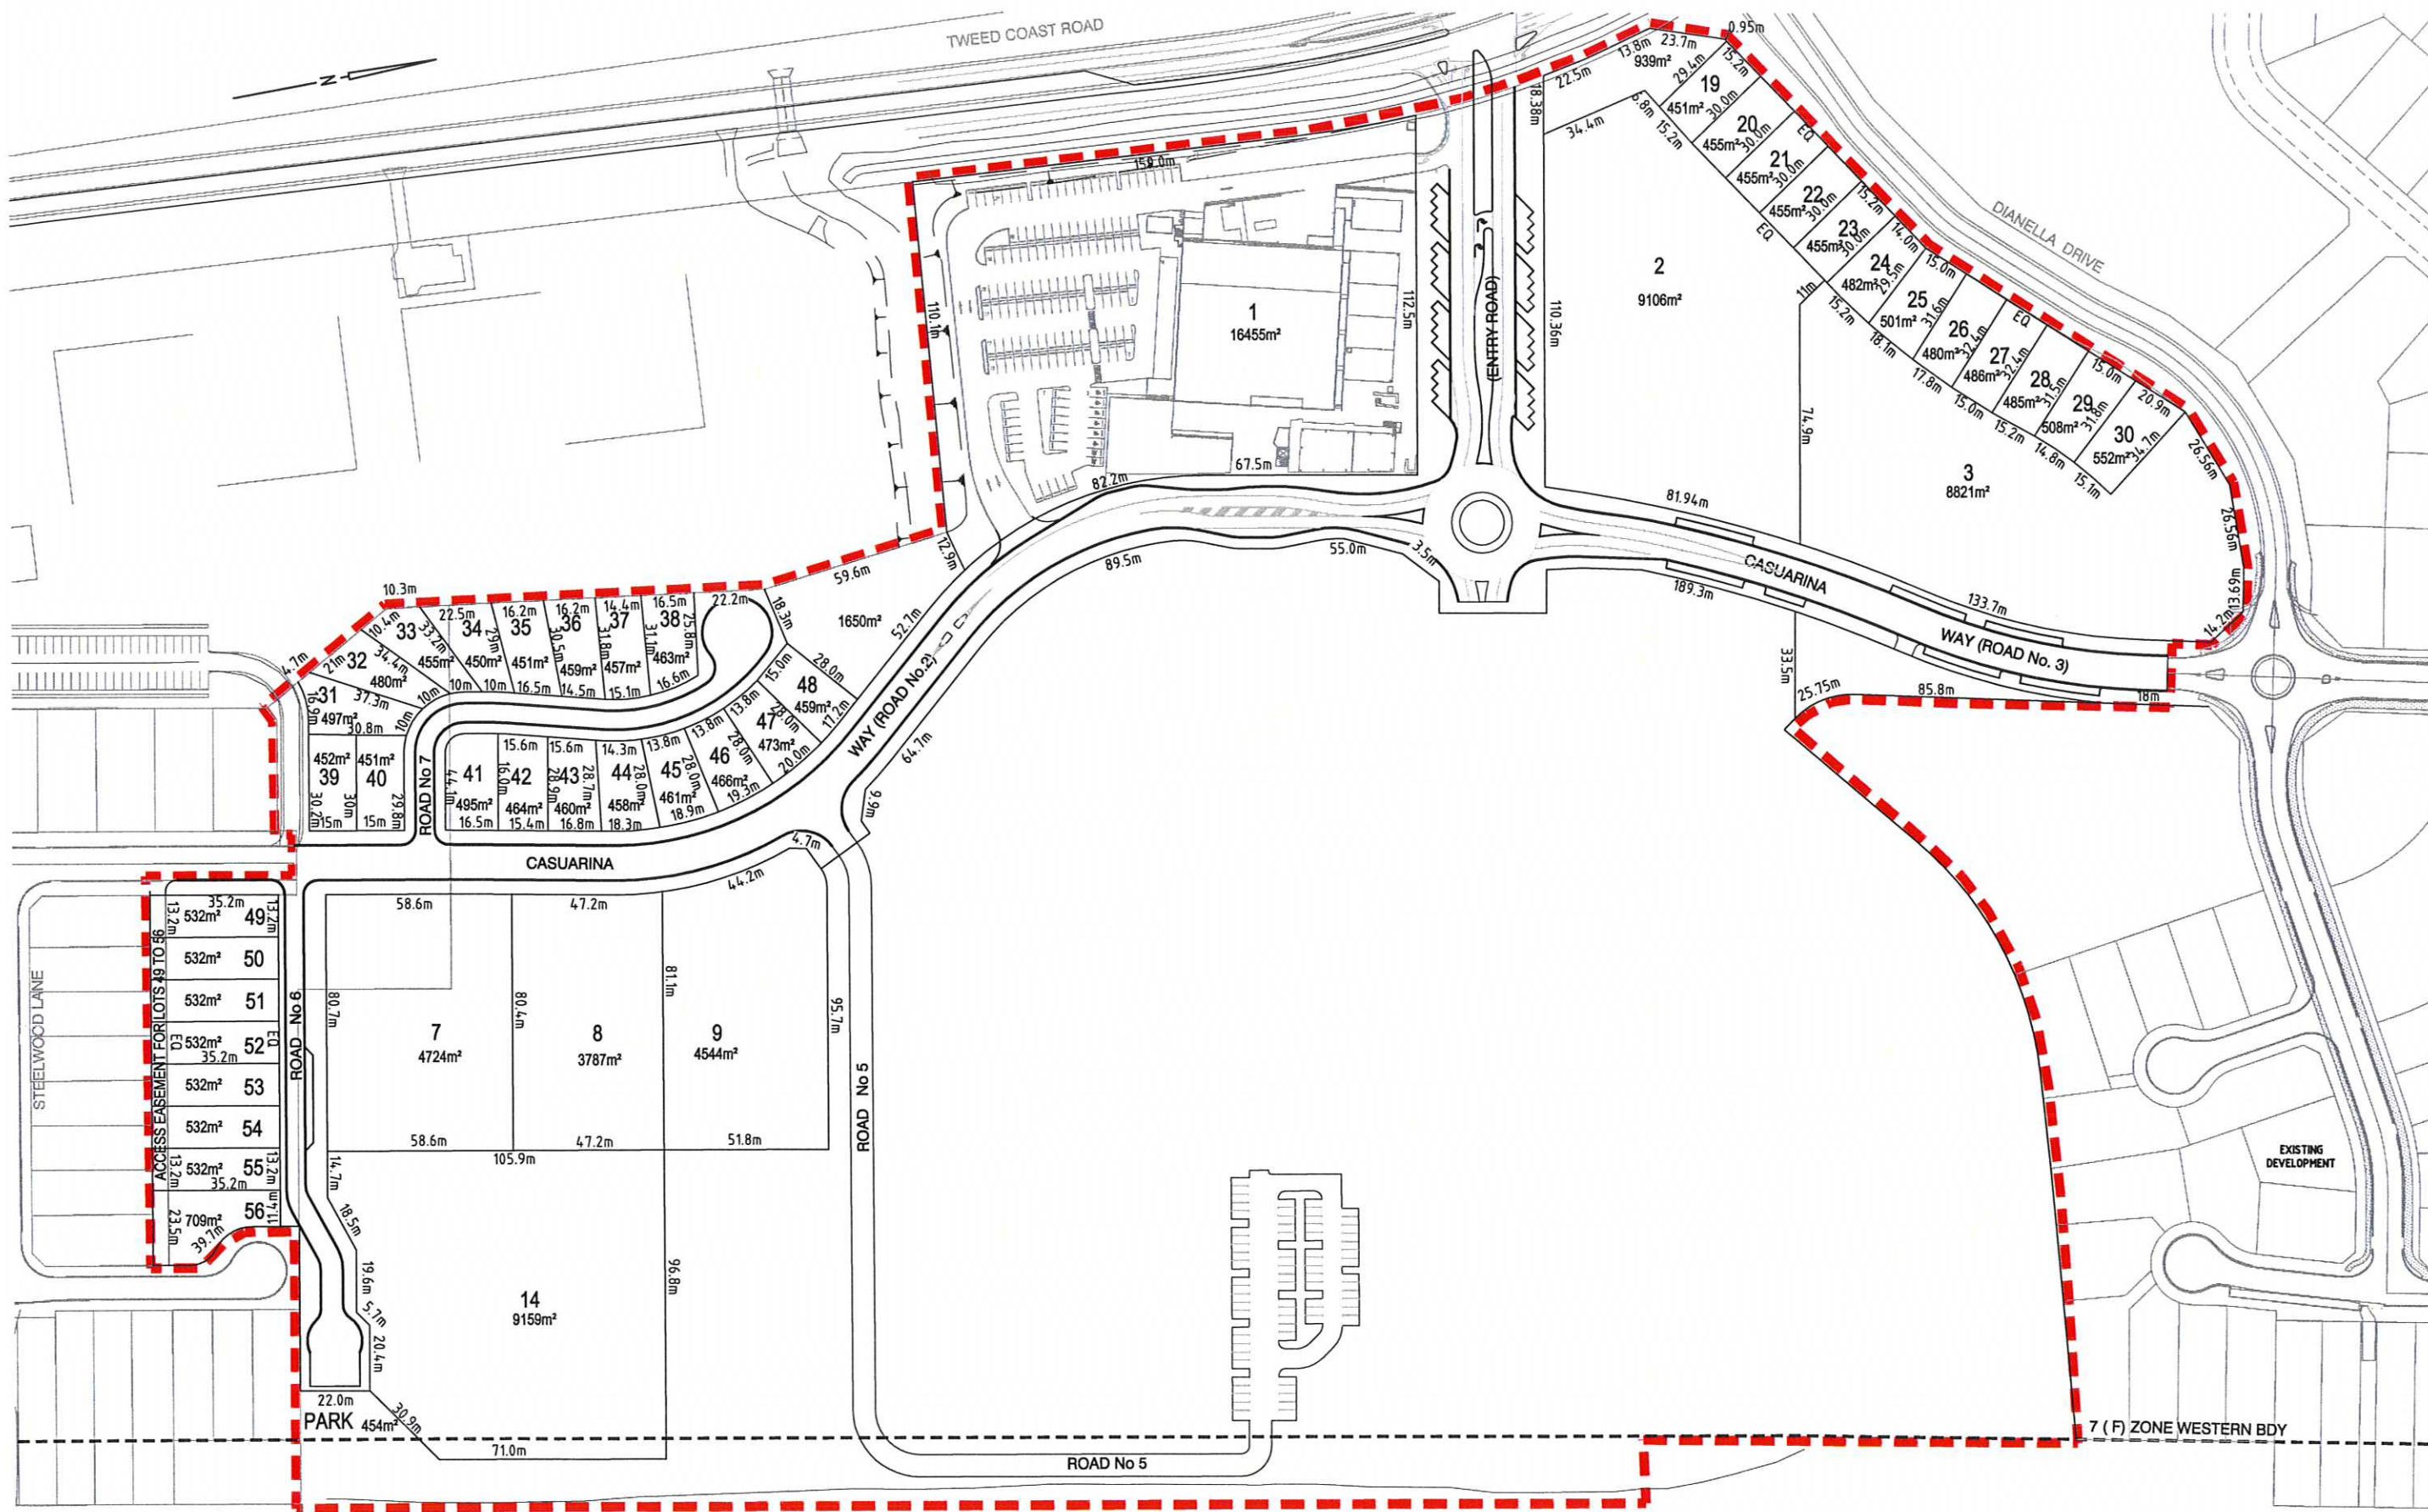

© Cardno (Qld) Pty Ltd All Rights Reserved 2002.
Copyright in the whole and every part of this drawing belongs to Cardno (Qld) Pty Ltd and may not be used, sold, transferred, copied or reproduced in whole or in part in any manner or form or on any media, to any person other than by agreement with Cardno (Qld) Pty Ltd.


This document is produced by Cardno (Qld) Pty Ltd solely for the benefit of and use by the client in accordance with the terms of the retainer. Cardno (Qld) Pty Ltd does not and shall not assume any responsibility or liability whatsoever to any third party arising out of any use or reliance by third party on the content of this document.



Cardno (Qld) Pty Ltd ACN: 051 074 992
Commercial Centre, Isle of Capri
Gold Coast City, Queensland 4217
Email: gco@cardno.com.au

KINGS BEACH (No. 2) PTY LTD		
CASUARINA BEACH		
TOWN CENTRE		
STAGE 1A SECTION 75W SUBMISSION		
SCALE :- 1:1000	A1	
DATE :- 18 NOVEMBER, 2010	REV. B	
DRAWING No.	7079/4/1-FIG DA119	


FIGURE No.DA119(18/11/10)
STAGE 1A SUBDIVISION
LAYOUT PLAN

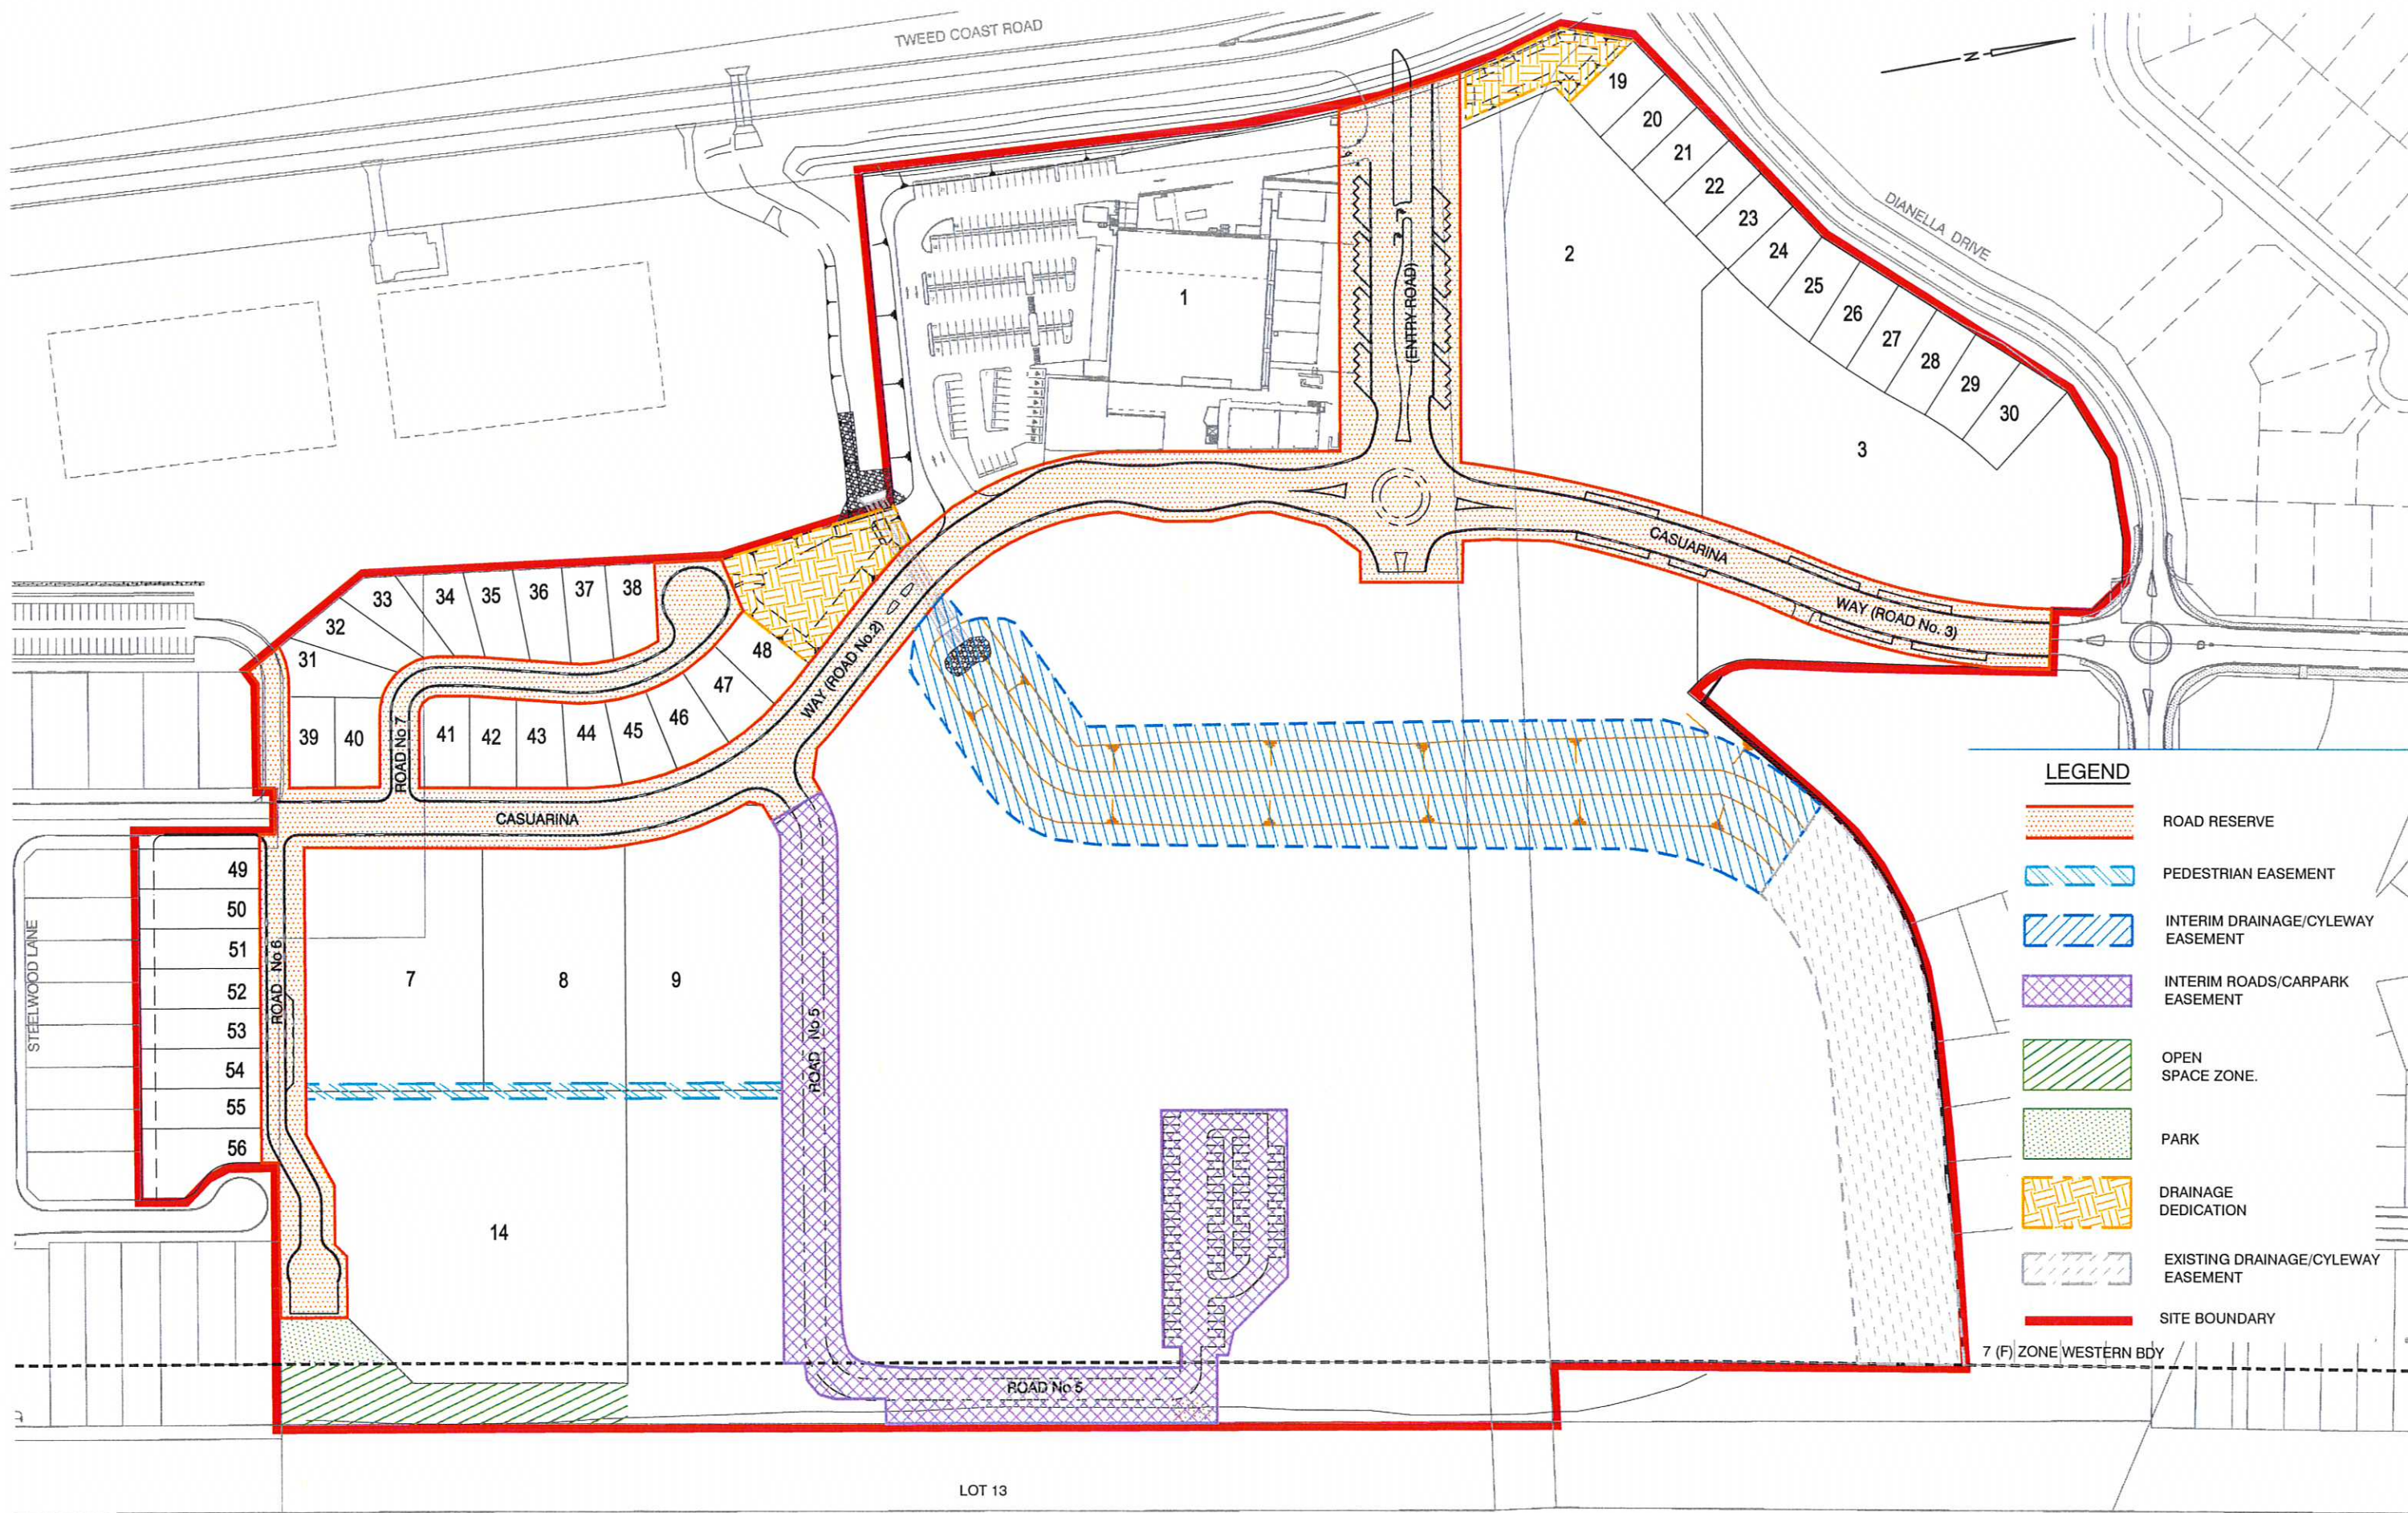

LEGEND

-  ROAD RESERVE
-  PEDESTRIAN EASEMENT
-  INTERIM DRAINAGE/CYLEWAY EASEMENT
-  INTERIM ROADS/CARPARK EASEMENT
-  OPEN SPACE ZONE.
-  PARK
-  DRAINAGE DEDICATION
-  EXISTING DRAINAGE/CYLEWAY EASEMENT
-  SITE BOUNDARY

7 (F) ZONE WESTERN BDY

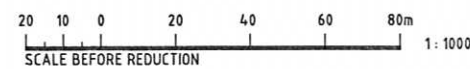

© Cardno (Qld) Pty Ltd All Rights Reserved 2002.
Copyright in the whole and every part of this drawing belongs to Cardno (Qld) Pty Ltd and may not be used, sold, transferred, copied or reproduced in whole or in part in any manner or form or on any media, to any person other than by agreement with Cardno (Qld) Pty Ltd.

This document is produced by Cardno (Qld) Pty Ltd solely for the benefit of and use by the client in accordance with the terms of the retainer. Cardno (Qld) Pty Ltd does not and shall not assume any responsibility or liability whatsoever to any third party arising out of any use or reliance by third party on the content of this document.



KINGS BEACH (No. 2) PTY LTD		
CASUARINA BEACH		
TOWN CENTRE		
STAGE 1A SECTION 75W SUBMISSION		
SCALE :- 1:1000	A1	
DATE :- 18 NOVEMBER, 2010	REV. B	
DRAWING No.	7079/4/1-FIG DA120	

FIGURE No.DA120(18/11/10)
STAGE 1A DEDICATION AND EASEMENT PLAN