
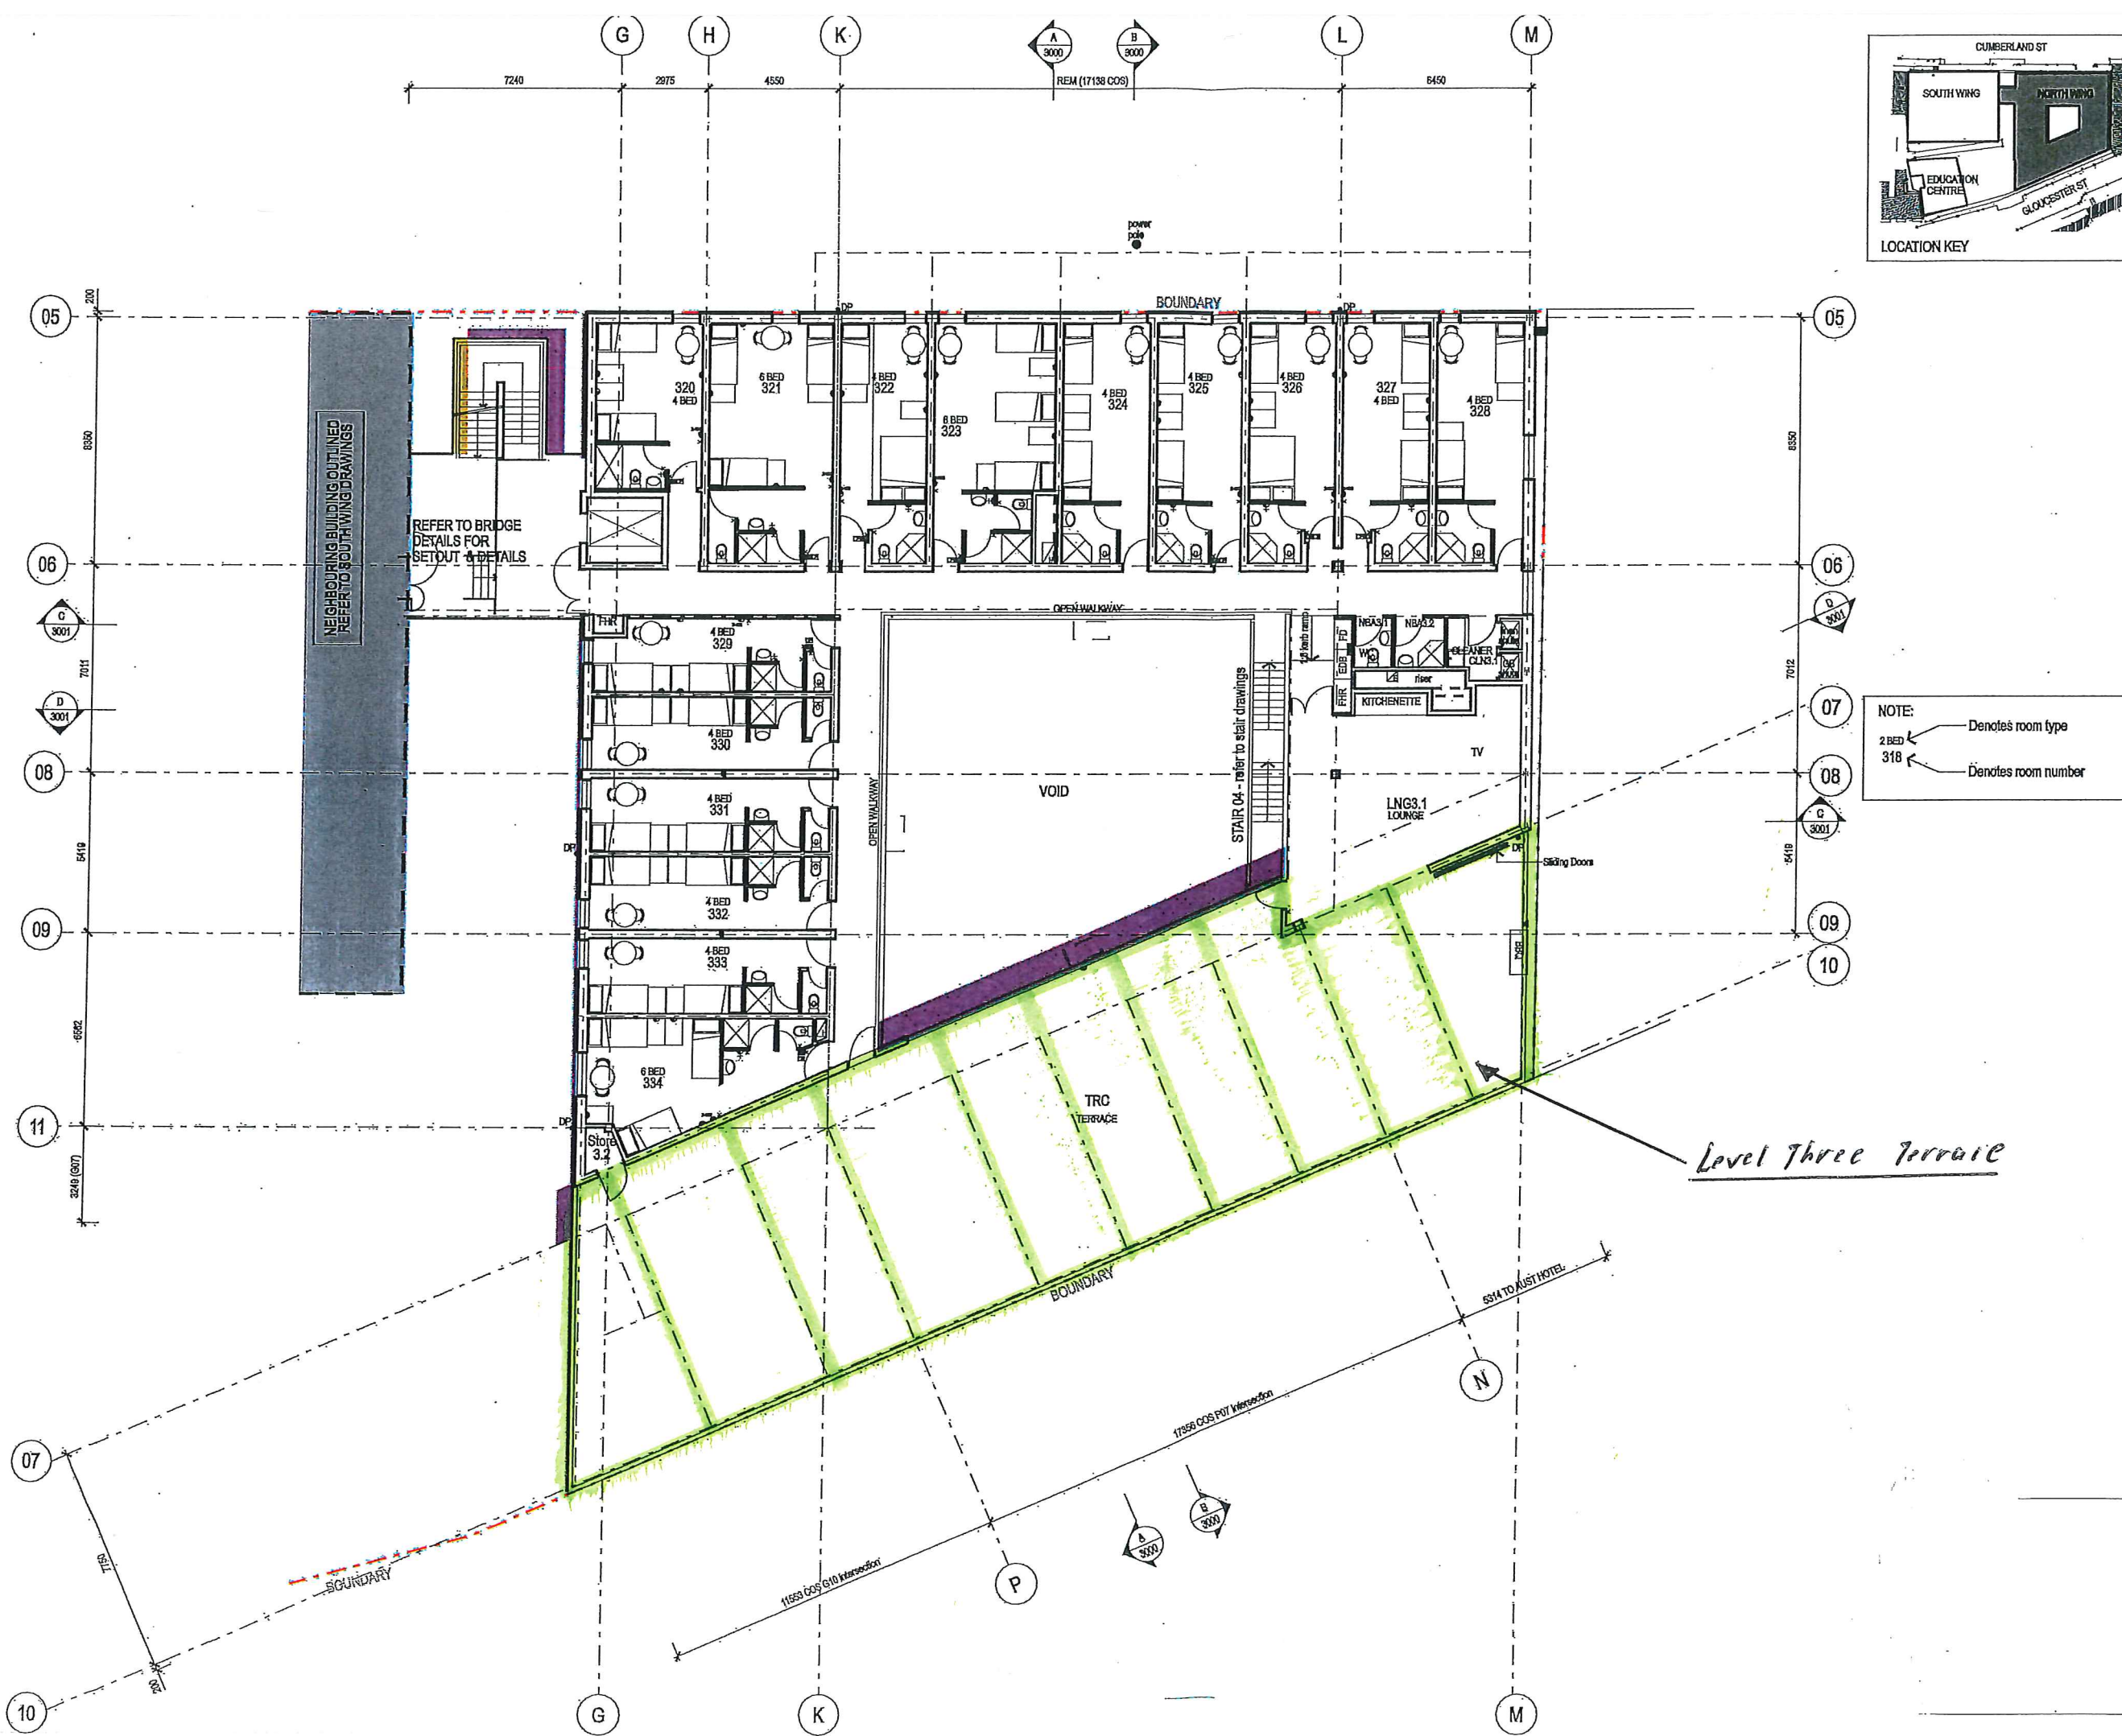


NOTES

Verify Dimensions on site prior to commencement of work. Check existing RL's on site. Advise Architect of any discrepancies before commencement. Allow for adjustments to suit discrepancies.

Comply with relevant authority requirements. Comply with Building Code of Australia requirements. Comply with relevant Australian Standards for materials and construction practices.

Do not scale from drawings.

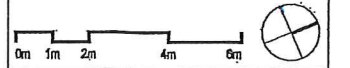

LEGEND	
AL	Aluminium
AP	Access Panel
BALC	Balcony
BL	Bed Light
DP	Downpipe
CLR	Clear
CT	Ceramic Tile
CTR	Centre
CH	Clothes Hook
CON	Concrete
COS	Confirm on site
CP	Control Panel (Air Con)
CPT	Carpet
EDB	Electrical distribution board
ESM	Electrical Service
EXH	Exhaust
F	Female toilet
FC	Fibre cement
FCL	Finished Ceiling Level
FD	Floor Distributor
FFL	Finished Floor Level
FHR	Fire hose reel
FR	Fridge
FRB	FYR/CHX plasterboard
FD GL	Flood Glass
INS	Insulation
GL	Glass
GU	Metal Gutter
KS	Key Switch
LM	Laminate
LDY	Laundry
LV	Louvre
M	Male toilet
MAS	Masonry
MEM	Membrane
MR	Metal roof
MTL	Metal
MTL	Mirror
NOM	Nominal
OP	Opaque glass
PS	Plasterboard
RC	Reinforced Concrete
REM	Remainder
RU	Rubber Flooring
SCR	Steel screen
SD	Stud
SM	Similar
SS	Stainless Steel
SSL	Structural Steel Level
STL	Steel
TED	To engineer's details
TFD	To Future Detail
TGS	Tactile Ground Surface Indicators
TM	Timber painted
TMR	To Manufacturer's recommendations
UPS	Unlabeled Privacy Screen
USL	Underneath Steel Level
WCD	Water closet
WS	White board strip

NOTE:

Denotes room type

2 BED

318

Denotes room number

REV.	AMENDMENTS	DATE
p07	Amendments to submit to DoP	26.03.09
p06	Amendments to submit to S75W	18.03.09
p05	Amendments to submit to DoP	18.03.09
p04	Amendments to submit to DoP	18.03.09
p03	Amendments to submit to DRP	03.11.08
p02	Amendments from DRP meeting	06.05.08
p01	Submitted to DRP	30.04.08

SERVICES ENGINEER - Hydraulic, Electrical, Mechanical

ITC

Level 7 33 York St, Sydney NSW 2000

T 02 9456 8100 F 02 9456 8111

STRUCTURAL ENGINEER

Taylor Thomson Whiteing Pty Ltd

48 Clarence Street, St Leonards NSW 2065

T 02 9459 7299 F 02 9123 4567

PLANNER

Design Collaborative

Level 4, 225 Clarence Street Sydney NSW 2000

T 02 9262 3200 F 02 9262 3601

ARCHAEOLOGY / HERITAGE CONSULTANT

Gordon Mackay Logan

78 George Street Redfern NSW 2016

T 02 9318 4611 F 02 9318 4383

FIRE ENGINEER

Fire Engineering Design PTY Ltd.

PO Box 228 Balmain NSW 2041

T 02 9555 1925 F 02 9555 24

BCA CONSULTANT

Steve Wilson & Partners

Level 5, 432 Kent Street, Sydney NSW 2000

T 02 9283 6555 F 02 9283 6500

PROJECT MANAGER

Mattaly Management

Level 5, 47 York Street Sydney NSW 2000

T 02 9299 3800 F 02 9299 3900

CLIENT

YHA NSW

422 Kent Street, Sydney NSW 2000

T 02 9267 0405 F 02 9261 1989

Tzannes Associates ARCHITECTURE URBAN DESIGN

63 Myrtle Street

Clippensdale NSW 2008

Sydney Australia

T +61 2 9312 3744

F +61 2 9658 1170

tzannes@tzannes.com.au

FOR CONSTRUCTION

SYDNEY HARBOUR YHA

Cumberland Street

The Rocks NSW

North Wing - Level 3 Plan			
SCALE	DRAWN	CHECKED	DATE
1:100 @ A1	CMAR/AL	-	Feb 2007
1:200 @ A3			
PROJECT	DRAWING	REVISION	
06029	1103	p07	