



OLYMPIC BOULEVARD ELEVATION

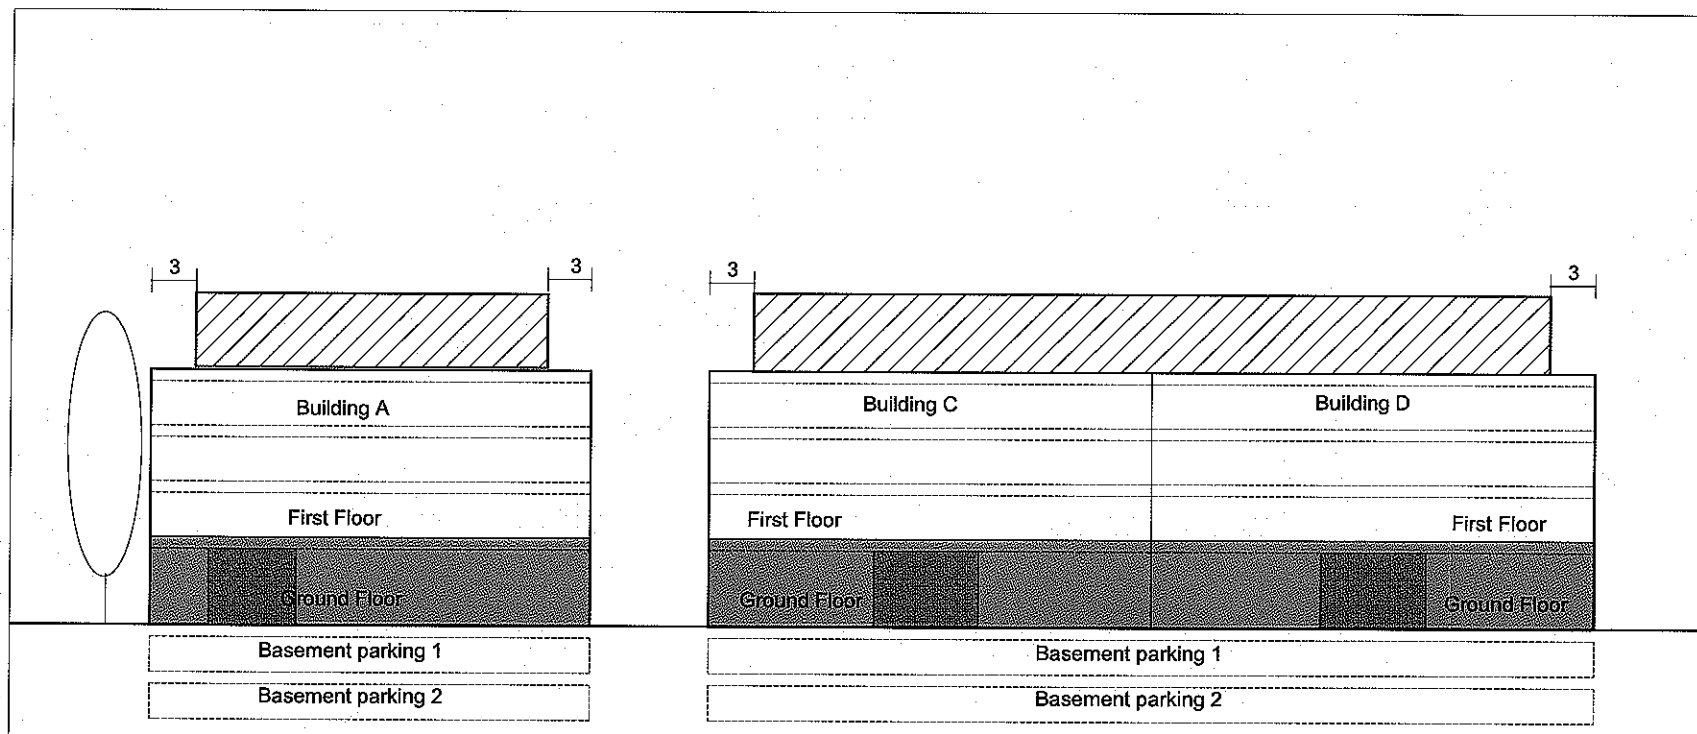

SARAH DURACK ELEVATION

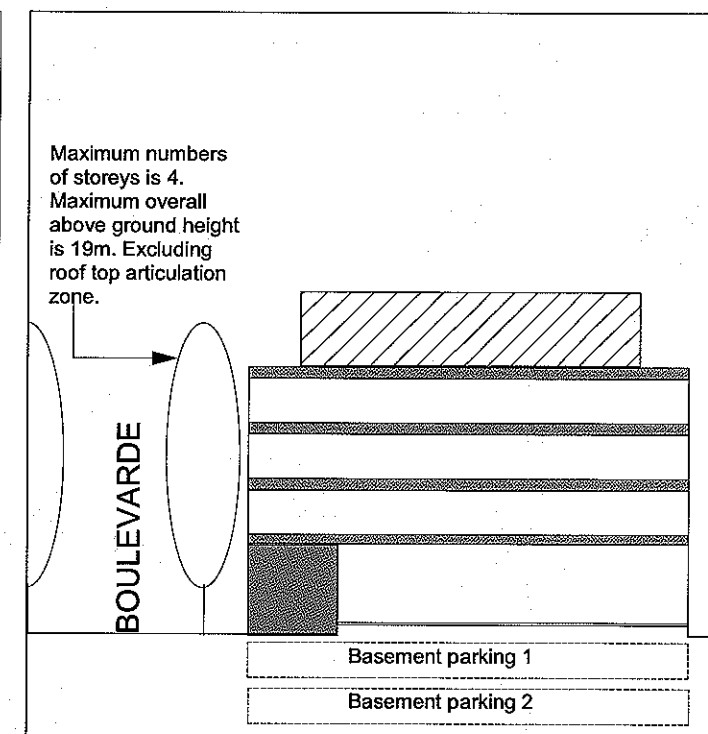

CROSS SECTION

LEGEND	
	Subject Site Boundary
	Dedication for Streets/Parks
	Building Zone
	Additional Extent of Basement Zone subject to Tree Preservation
	Articulation Zone 0% Enclosed Floor Area Occupied only by: Sun Shading Devices, Balconies, and the like.
	Colonnade Zone at Ground Floor with Building Zone Above
	Awning Zone
	Easement
	Courtyard
	Preferred Location of Entry Foyer / Vertical Circulation
	Integrated Service Zone (Roof top articulation zone)
	Primary Pedestrian Foyer Entry
	Basement Vehicular Entry
RL XX	Ground Floor/Street RL

Sydney Olympic Park Authority
Site 13 Development Controls

TITLE
Built Form Controls
Elevations and Sections

SCALE
1:500

DATE
27.01.06

	DWG NO C 02	REV C
--	-----------------------	-----------------