

LEVEL 2  
97.30


LEVEL 1A  
94.124

LEVEL 1  
91.91

LEVEL GA  
89.26

LEVEL G  
86.65

LEVEL LG  
81.35

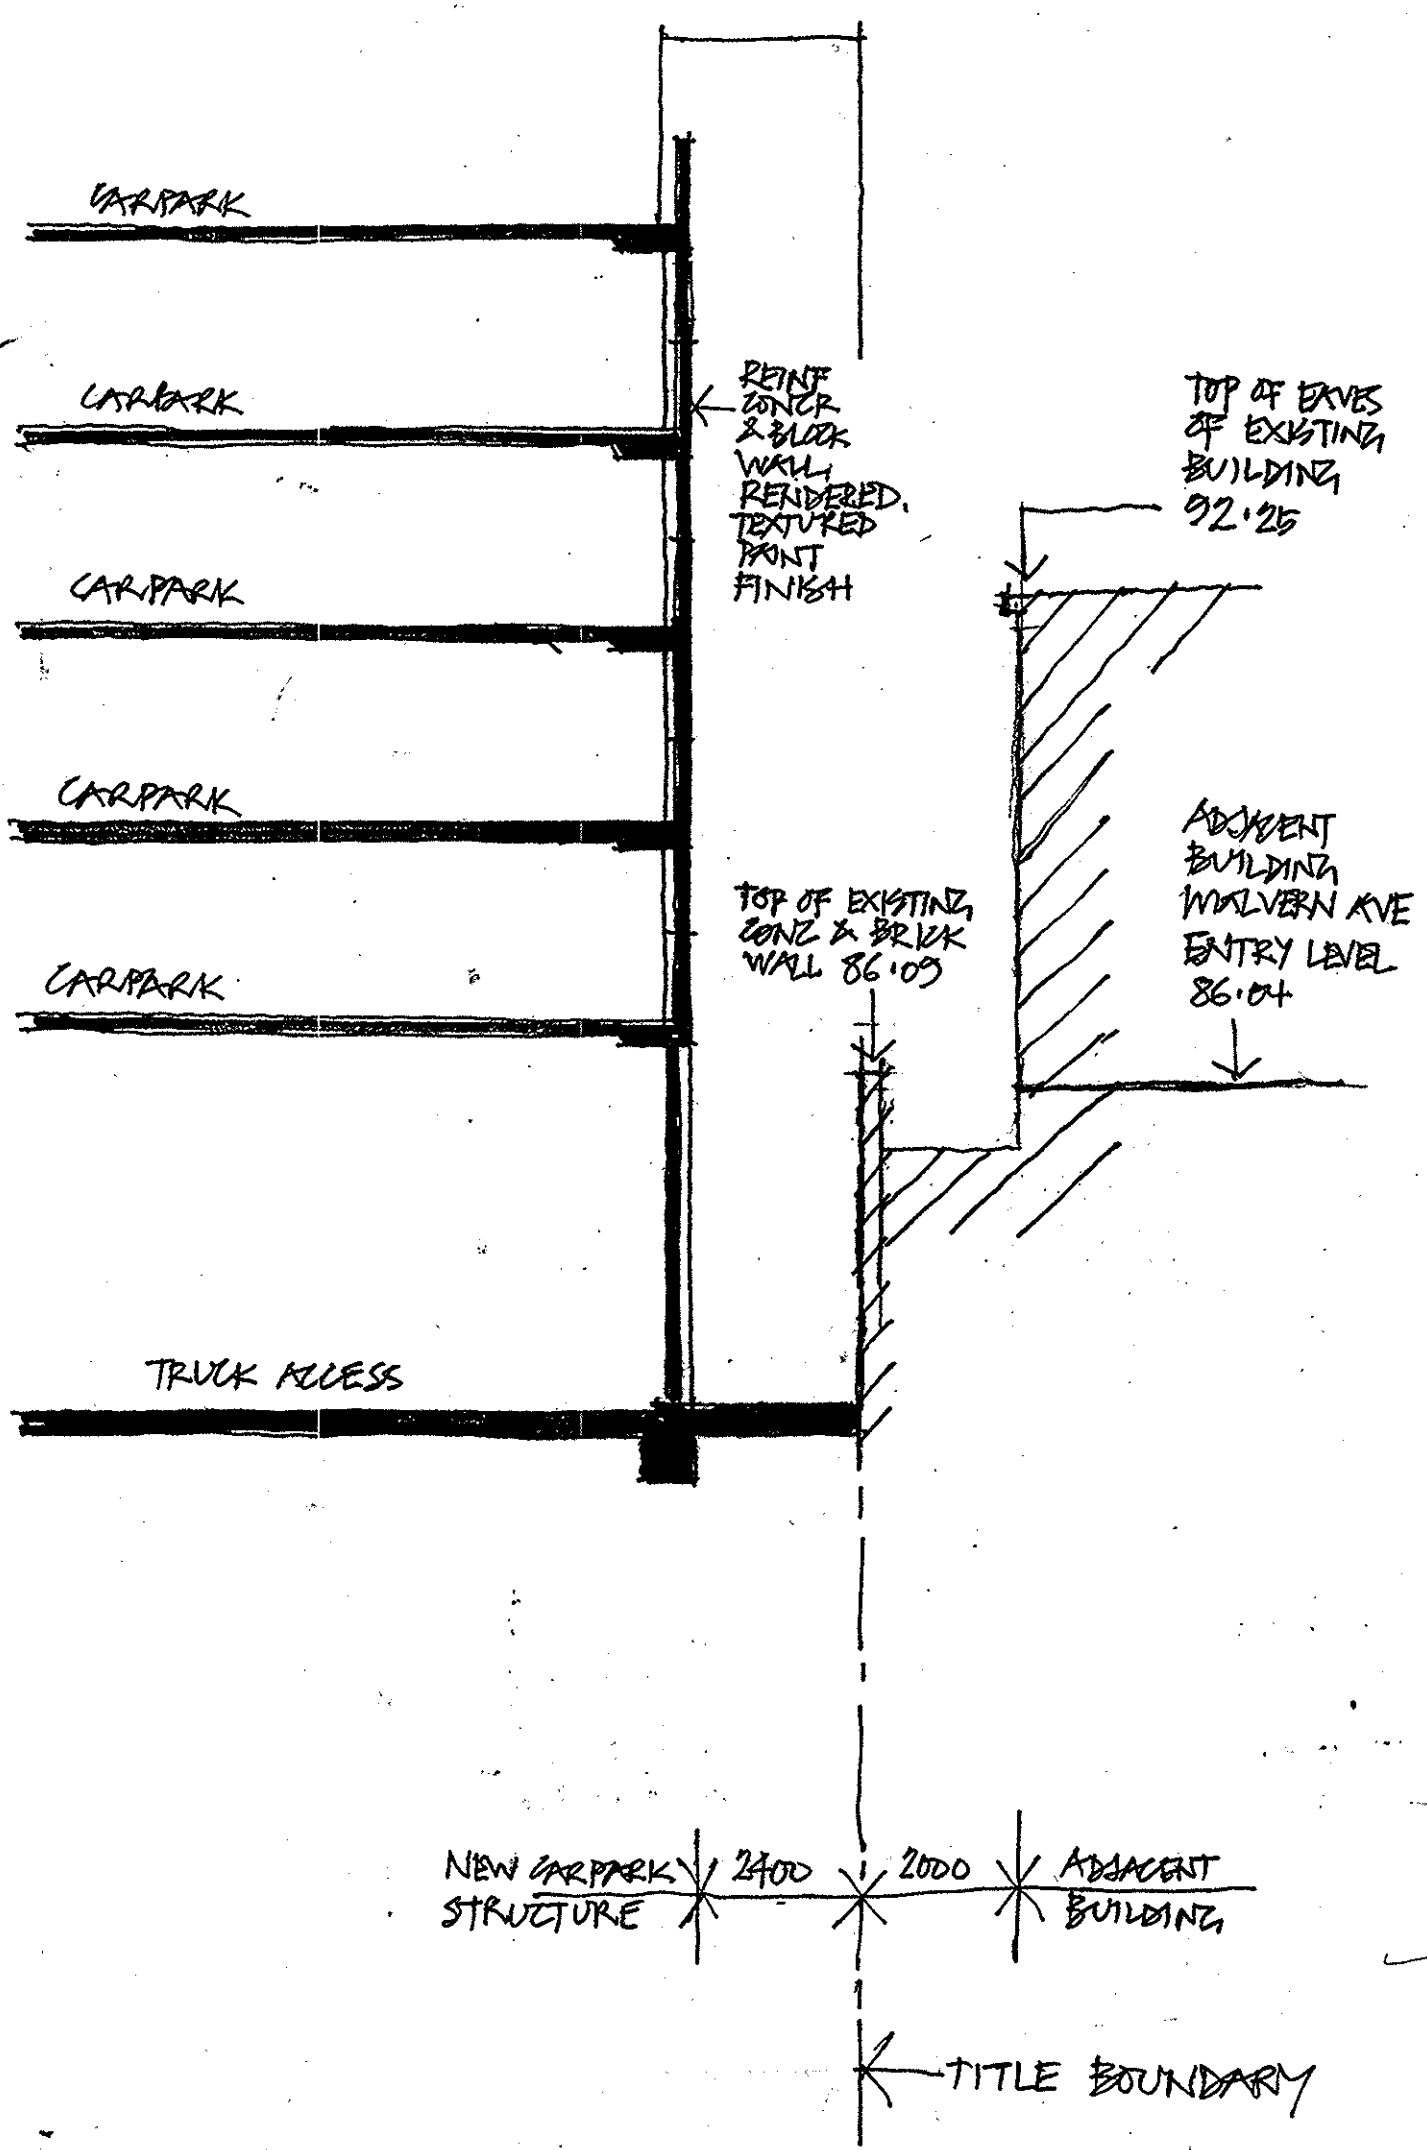

|   |                |                    |                           |
|---|----------------|--------------------|---------------------------|
| <b>THE BUCHAN GROUP</b>   |                |                    |                           |
| Architects, Planners & Interior Designers<br>133 Rosslyn Street West Melbourne 3003<br>GPO Box 4584 Melbourne 3001 Australia<br>Telephone +61 3 9329 1077<br>Facsimile +61 3 9329 0481<br>tbg@melbourne.buchan.com.au<br>www.buchan.com.au<br>© The Buchan Group Melbourne 2007 |                |                    |                           |
| Project<br>Chatswood Chase   |                |                    |                           |
| Drawing Title<br>Sketch Section I/Ask 400   |                |                    | Drawing Number<br>ASK 409 |
| Date<br>26 Sep 2007   | Scale<br>1:100 | Drawn By<br>C Ball | Project Number<br>305059  |