



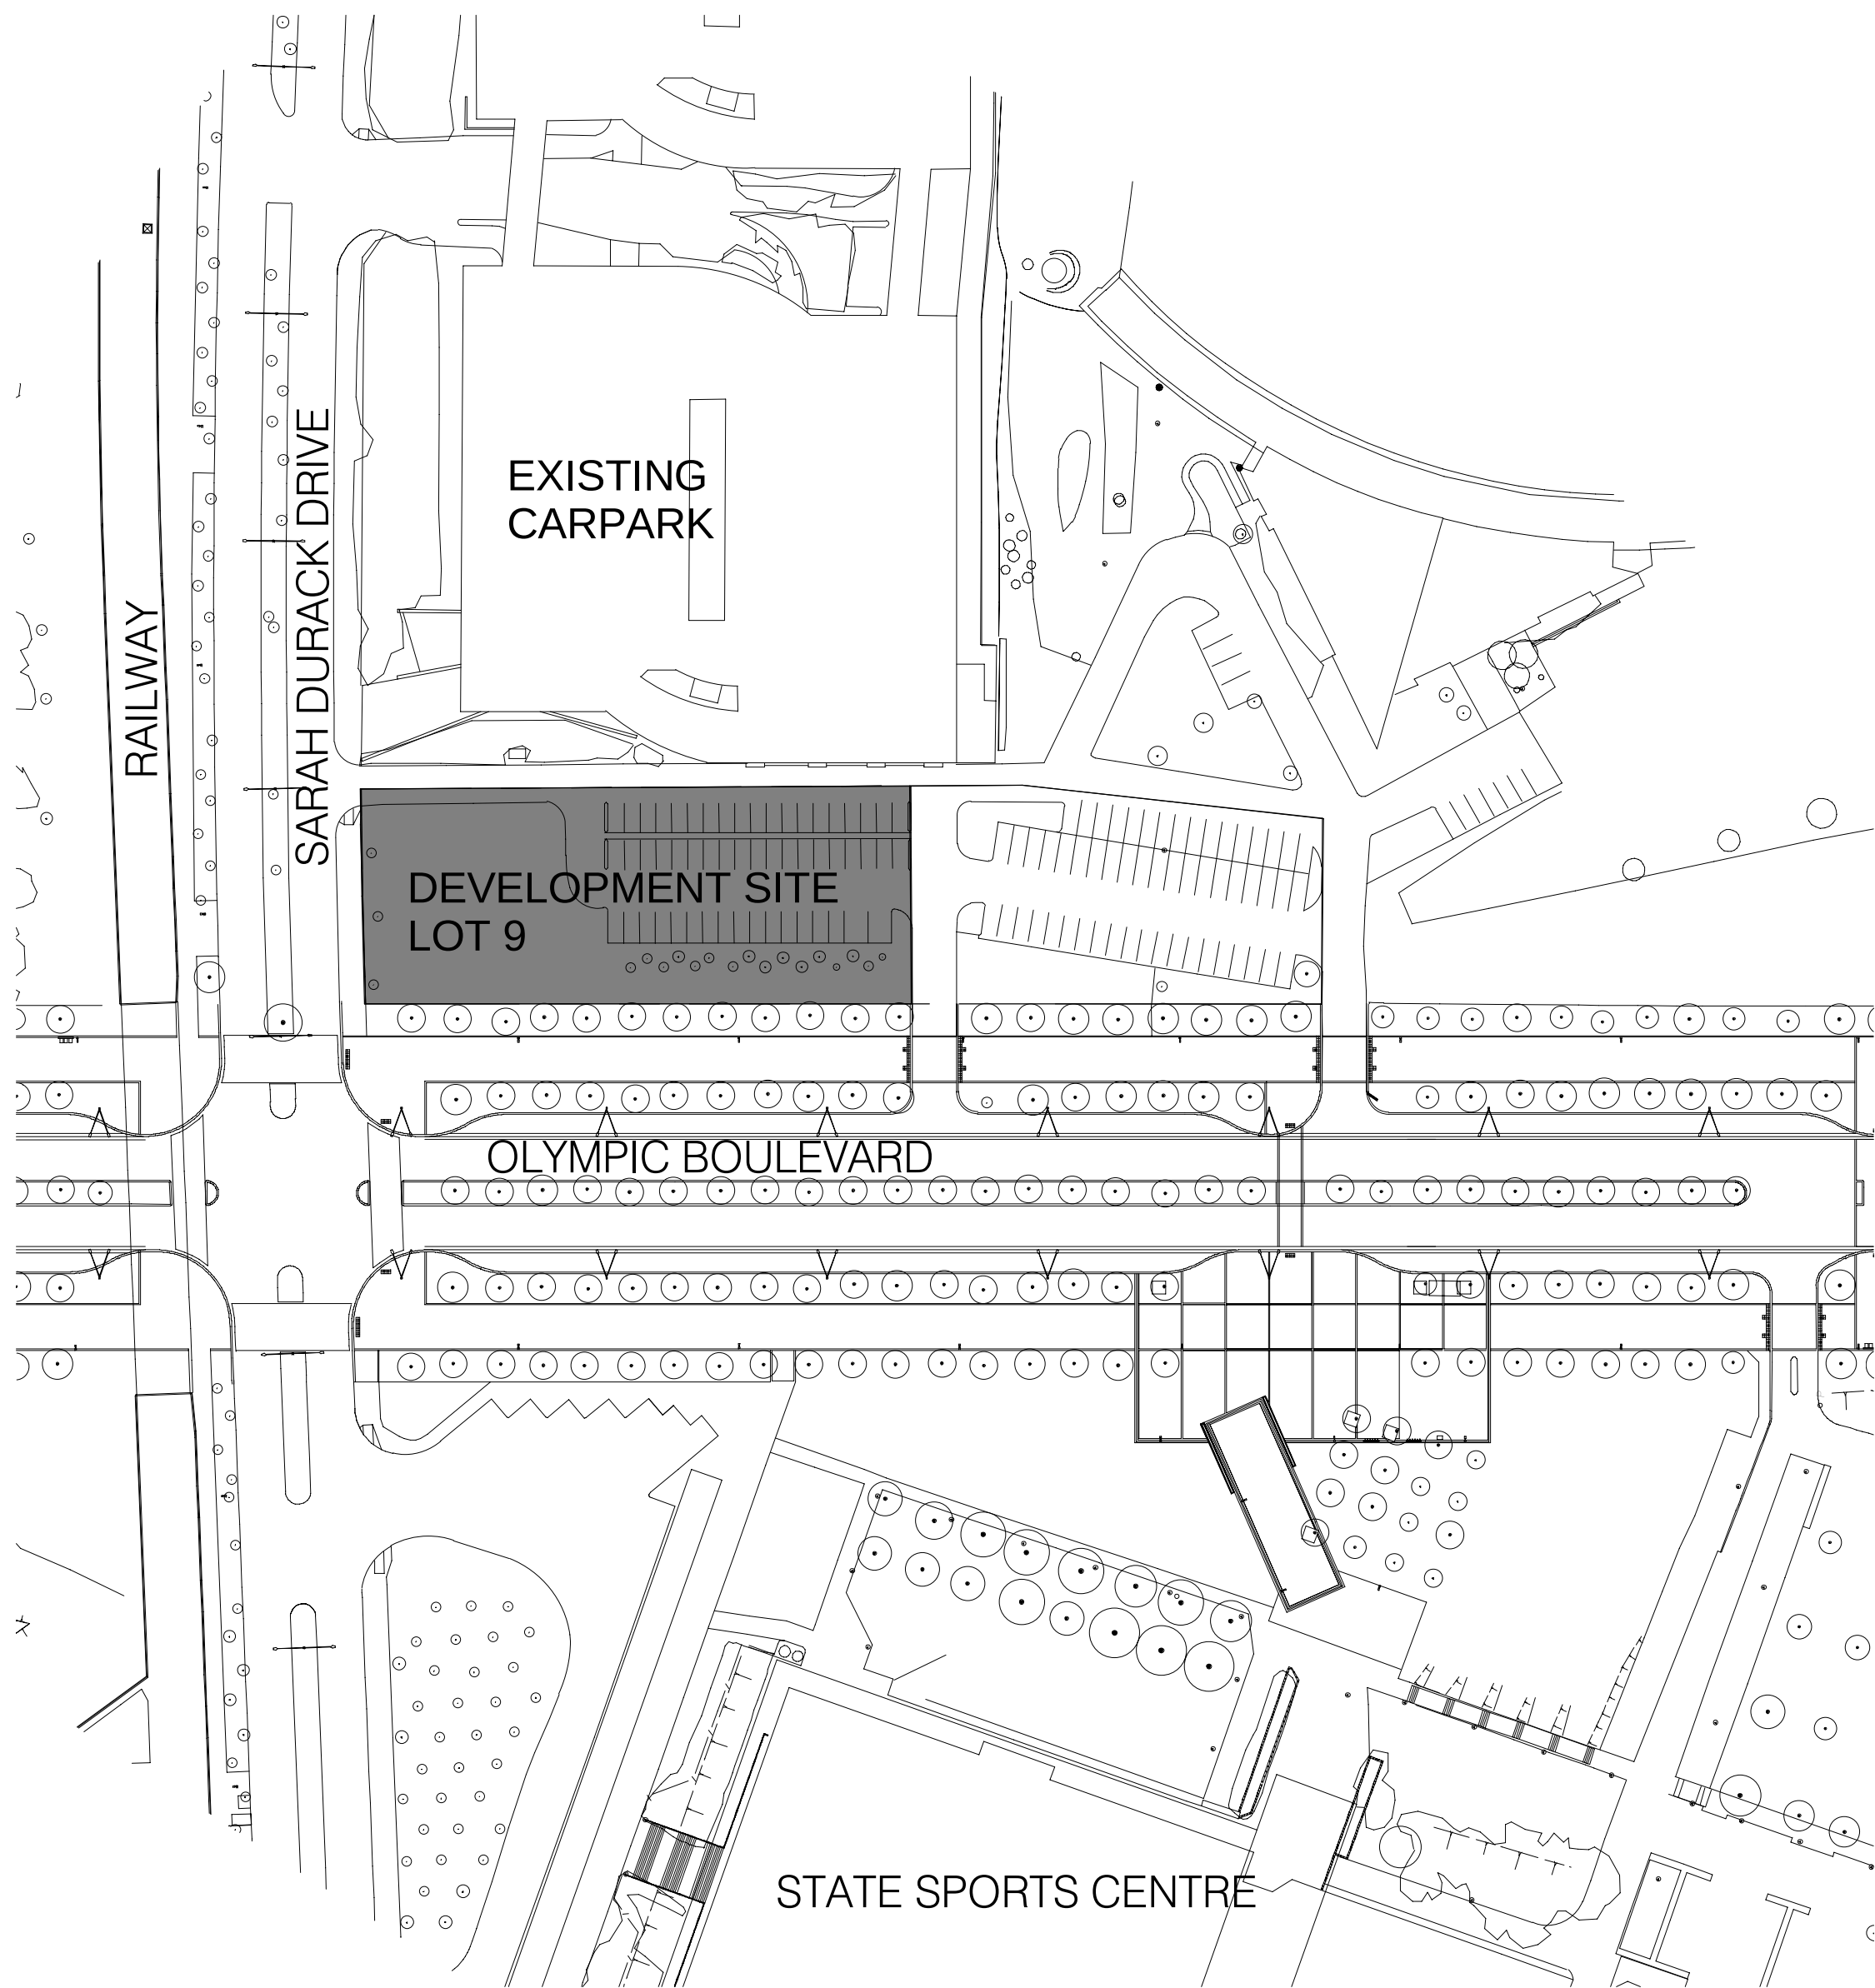

1 LOCALITY PLAN
1 : 1000

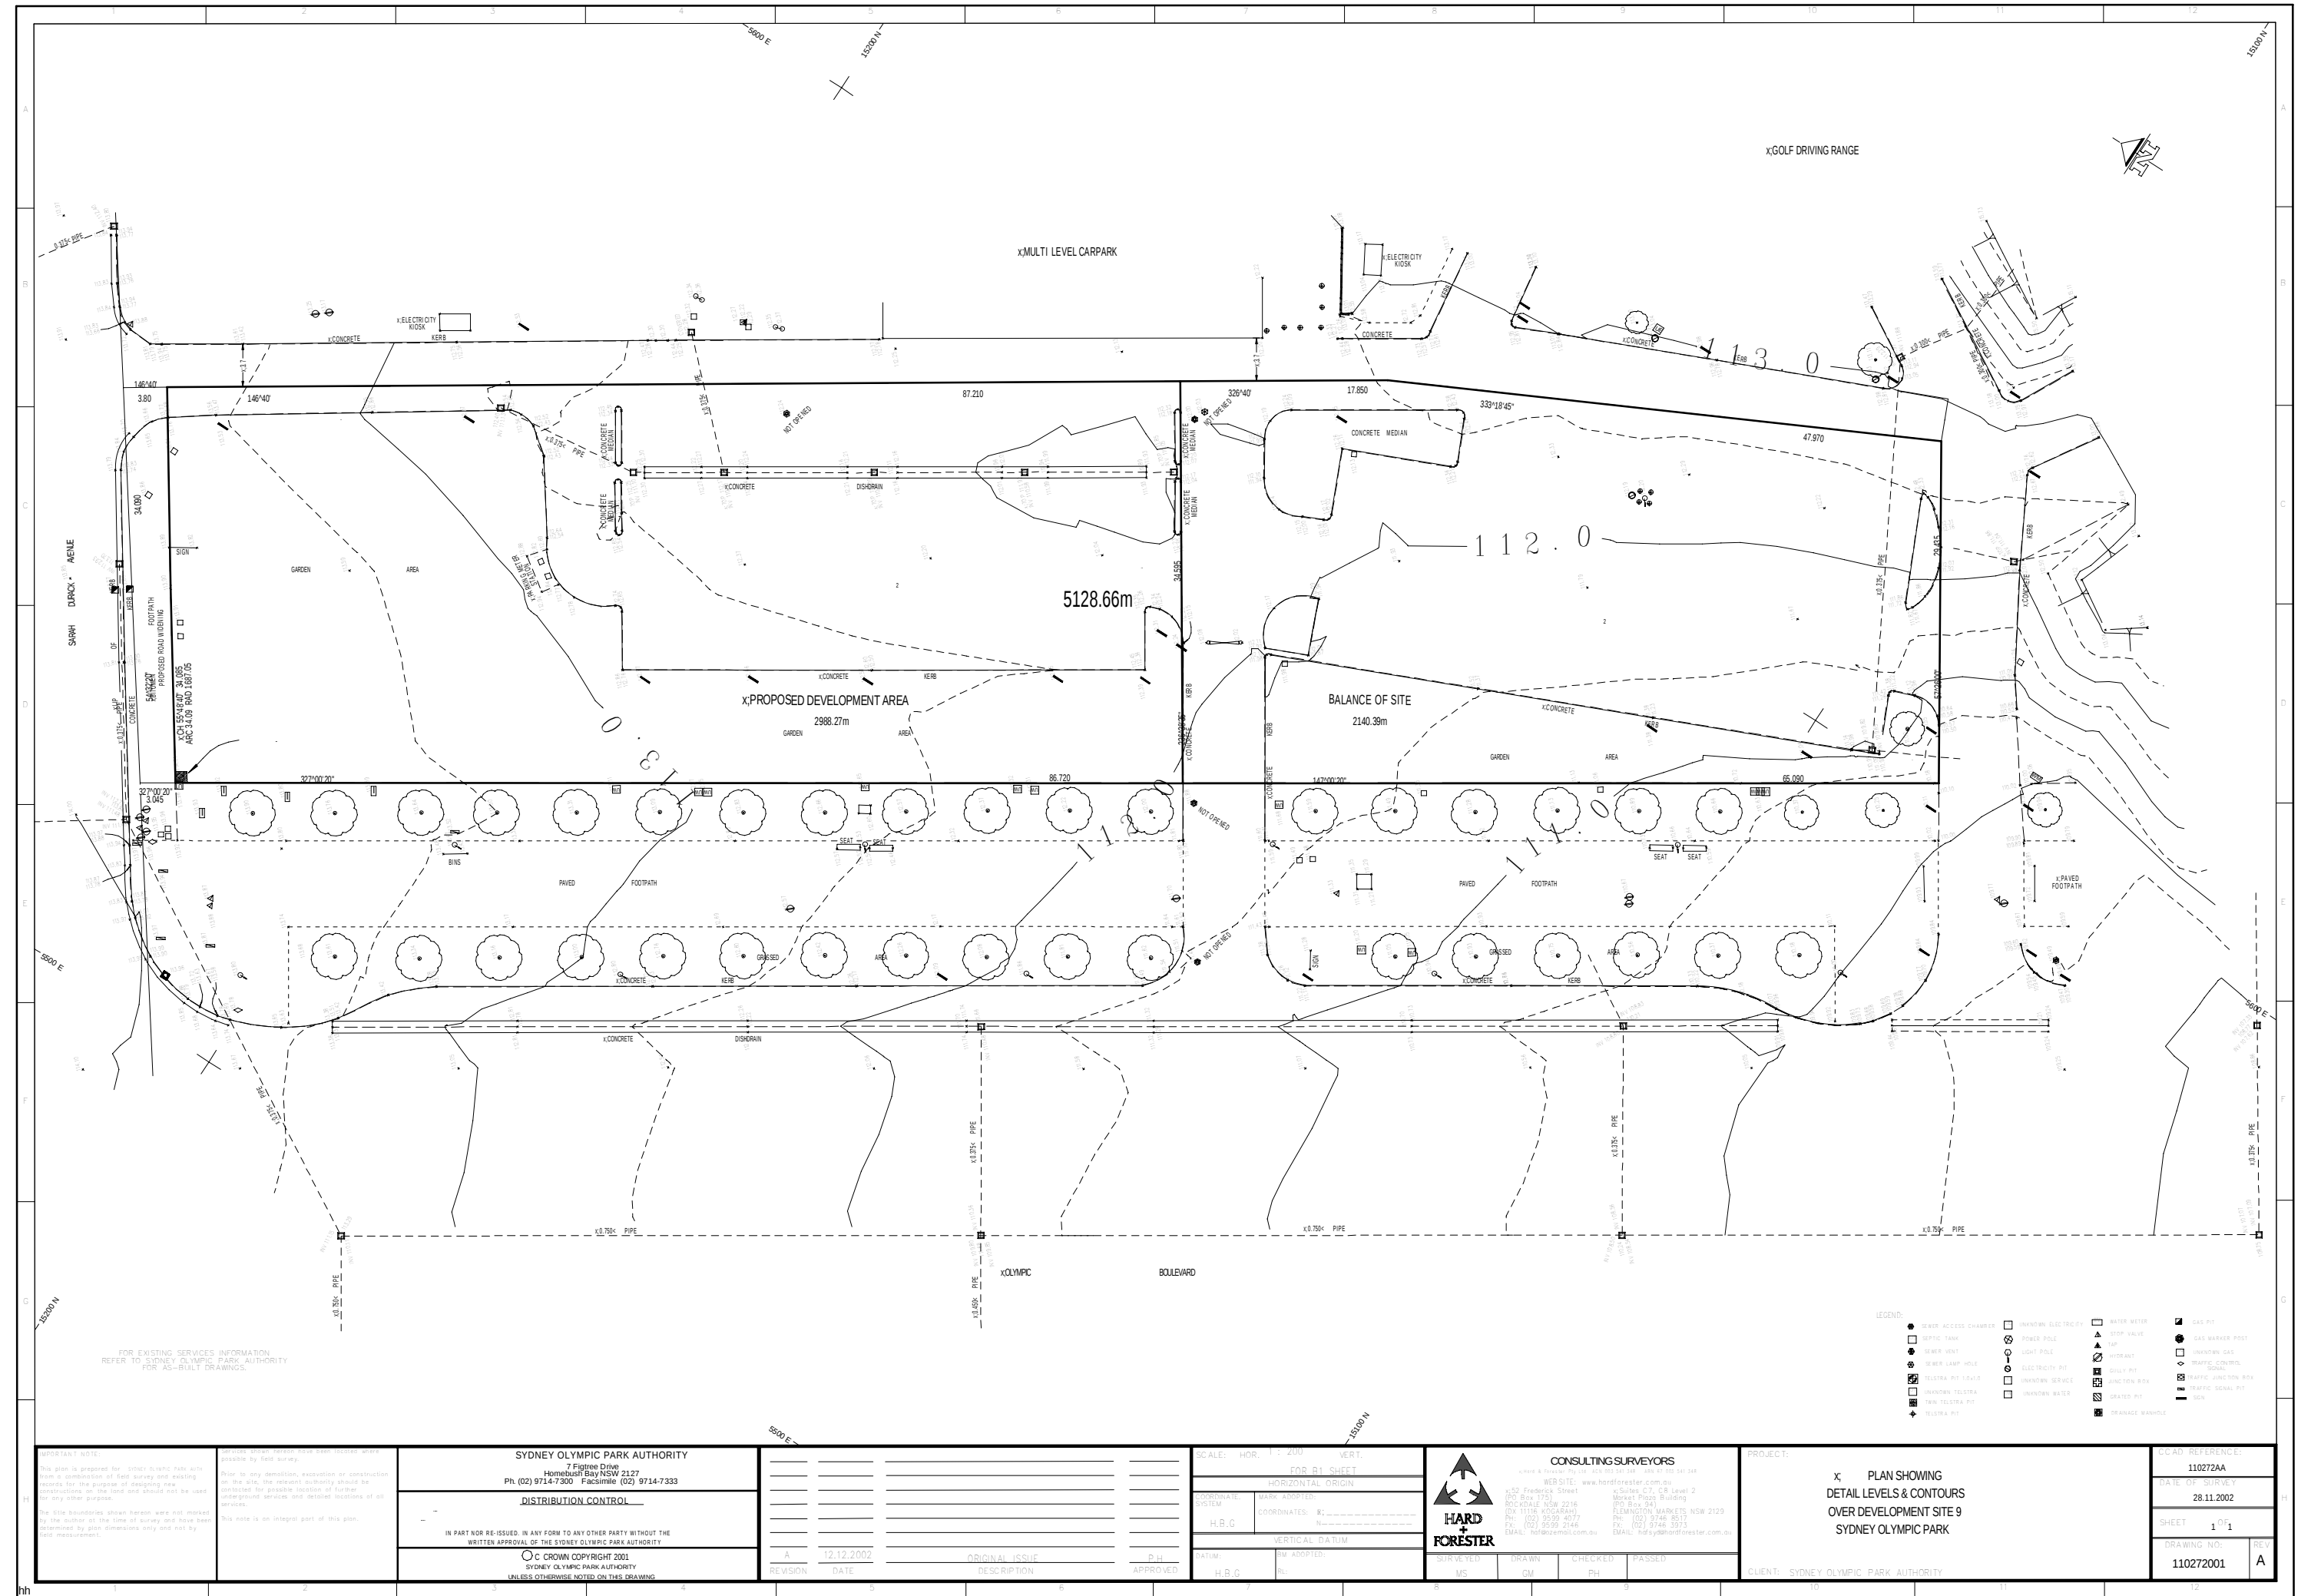

2 EXISTING SITE SURVEY PLAN
1 : 500

DRAWING SCHEDULE:

DA-001	LOCALITY/EXISTING SITE SURVEY PLAN	1:1000 & 1:500
DA-002	SITE ANALYSIS PLAN	1:500
DA-003	BASEMENT & GROUND PLANS	1:200
DA-004	LEVEL 1 & 2 PLANS	1:200
DA-005	LEVEL 3 & 4 PLANS	1:200
DA-006	LEVEL 5 & PLANT ROOM PLANS	1:200
DA-007	ROOF PLAN	1:200
DA-008	ELEVATIONS SOUTH, WEST, NORTH, EAST	1:200
DA-009	SECTIONS A & B	1:200
DA-010	ELEVATION DETAIL	1:50
DA-011	SHADOW DIAGRAMS	1:500
DA-012	SHADOW DIAGRAMS	1:500

SCALE:

Do not scale from drawings. Verify all dimensions on site before commencing work. Copying or the reproduction of this drawing is strictly prohibited without the consent of Piccadilly Thorp & Walker P/L


Revision	Date	By	Ch	Revision
A	03/08/2007			ISSUED FOR SOPA APPROVAL
B	31/08/2007			FINAL ISSUE FOR SOPA APPROVAL
C	24/10/2007			PROJECT APPLICATION SUBMISSION

Consultants	Contractor	Client
Structural Mechanical - STEENSEN VARMING Electrical/Lift - Acoustic - BASSETT ACOUSTICS	160 Sailors Bay road, Northbridge NSW 2063 T 61 2 9967 2200 F 61 2 9967 2992 Level 11, 44 Market Street Sydney NSW 2000 T 61 2 8296 7555 F 61 2 8296 7500	OWEN FERGUSON HEALTH 50 Campbell Drive Woolloomoo NSW 2076 T 612 9487 4532 F 612 9487 6532 AUSTRALIAN PUBLIC TRUSTEES Level 51 101 Collins Street Melbourne VIC 3000 T 61 3 8643 4933 F 61 3 8643 4911



PTW Architects
Level 17, 9 Castlereagh St
Sydney NSW Australia 2000
T 61 2 9232 5877
F 61 2 9221 4139
www.ptw.com.au

PTW
LOCALITY &
SITE SURVEY
C:\Revit_Local\SOHLocal_Noel.rvt

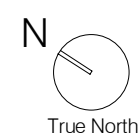

PROJ No	206.063.03
SCALE	As indicated @ A1
DATE	07/18/07
DRAWN	Author
CHECKED	Checker
APPROVED	Approver

SYDNEY OLYMPIC PARK
PRIVATE HOSPITAL
PA-001 C