





1 WEST ELEVATION
1 : 200

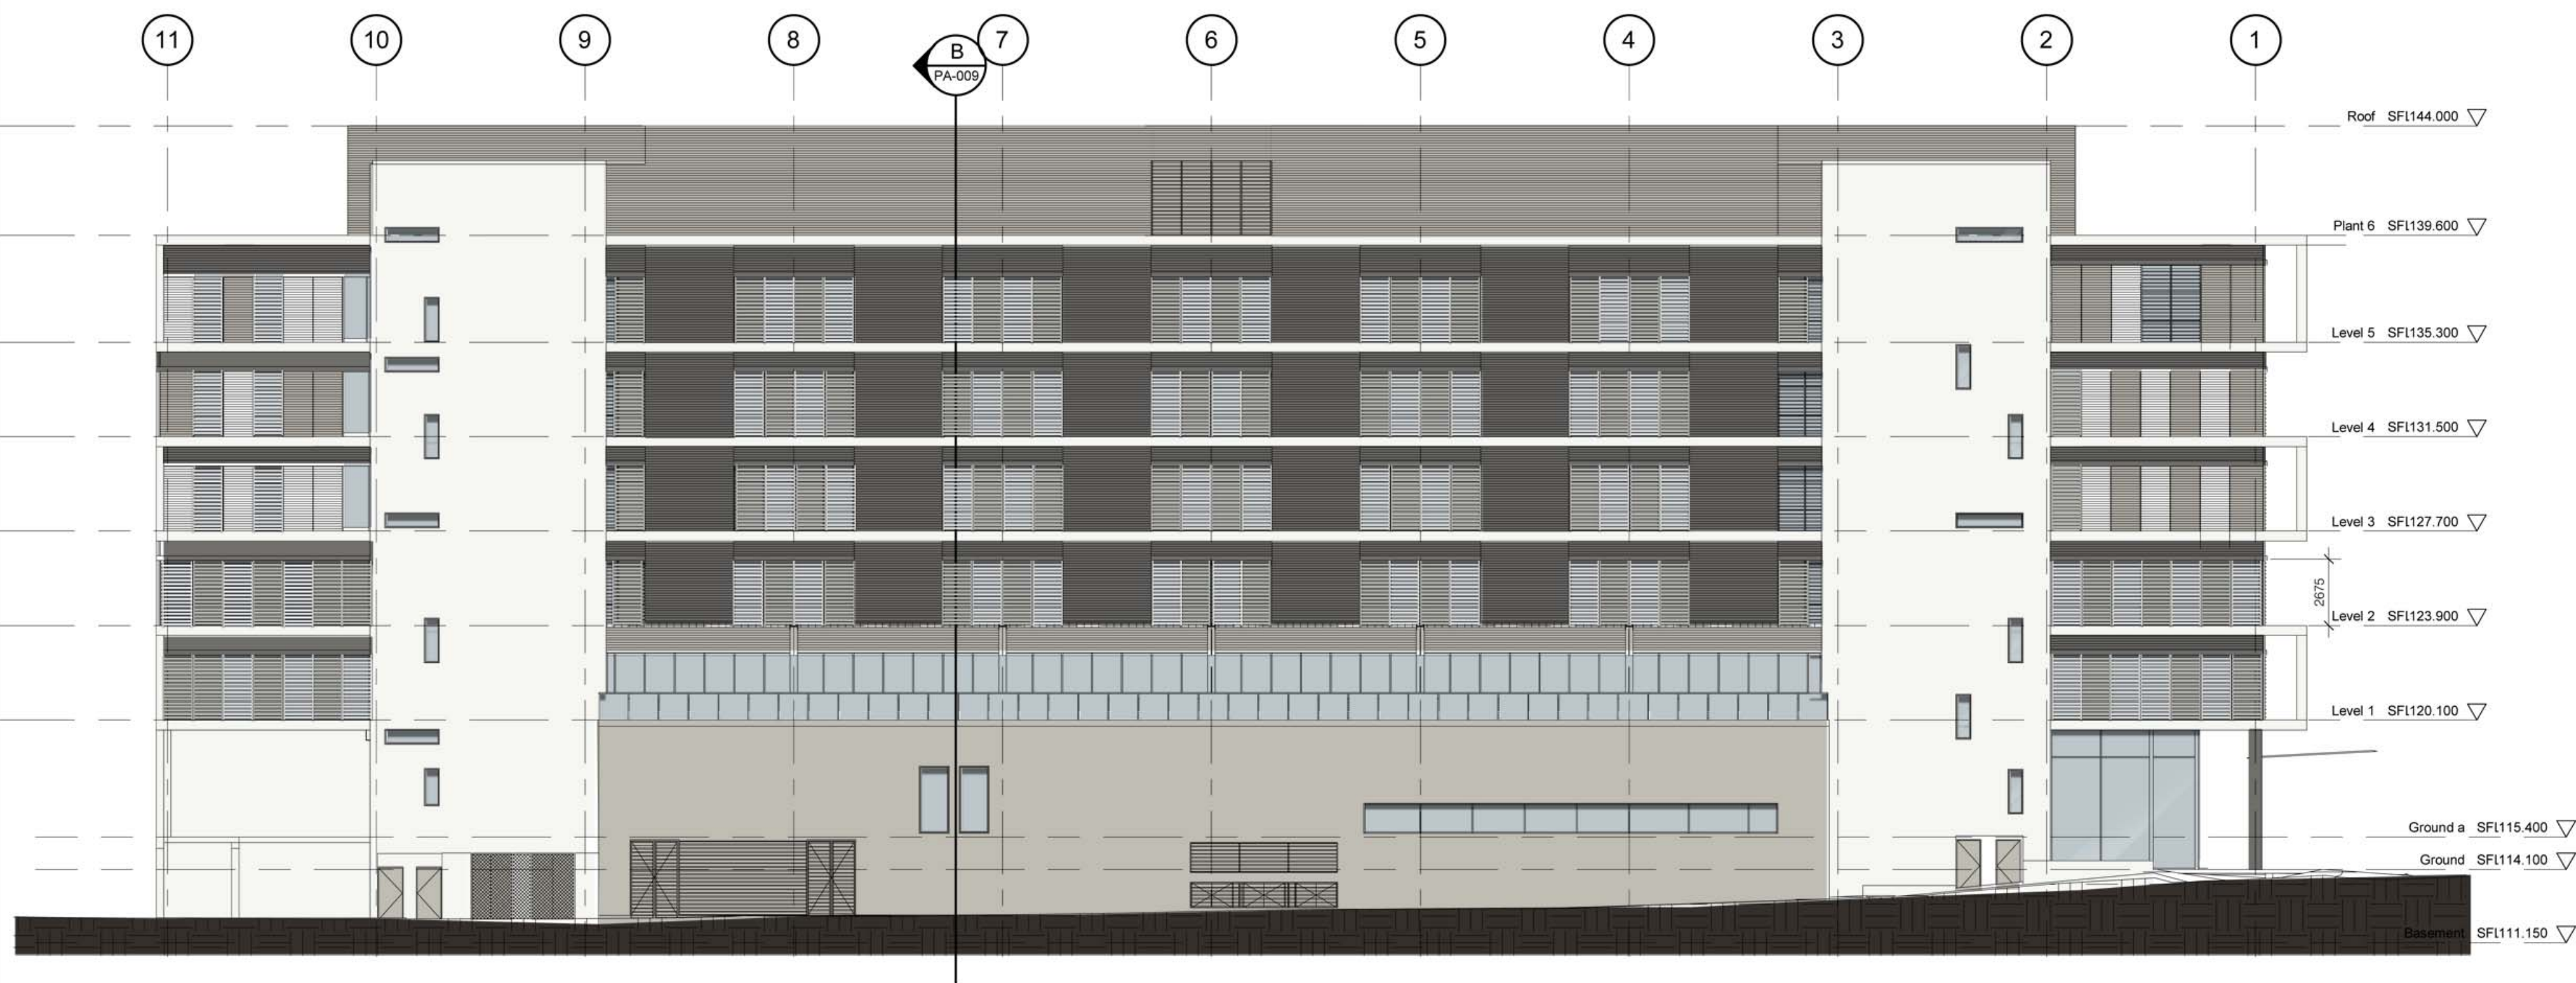

2 EAST ELEVATION
1 : 200



3 SOUTH ELEVATION
1 : 200

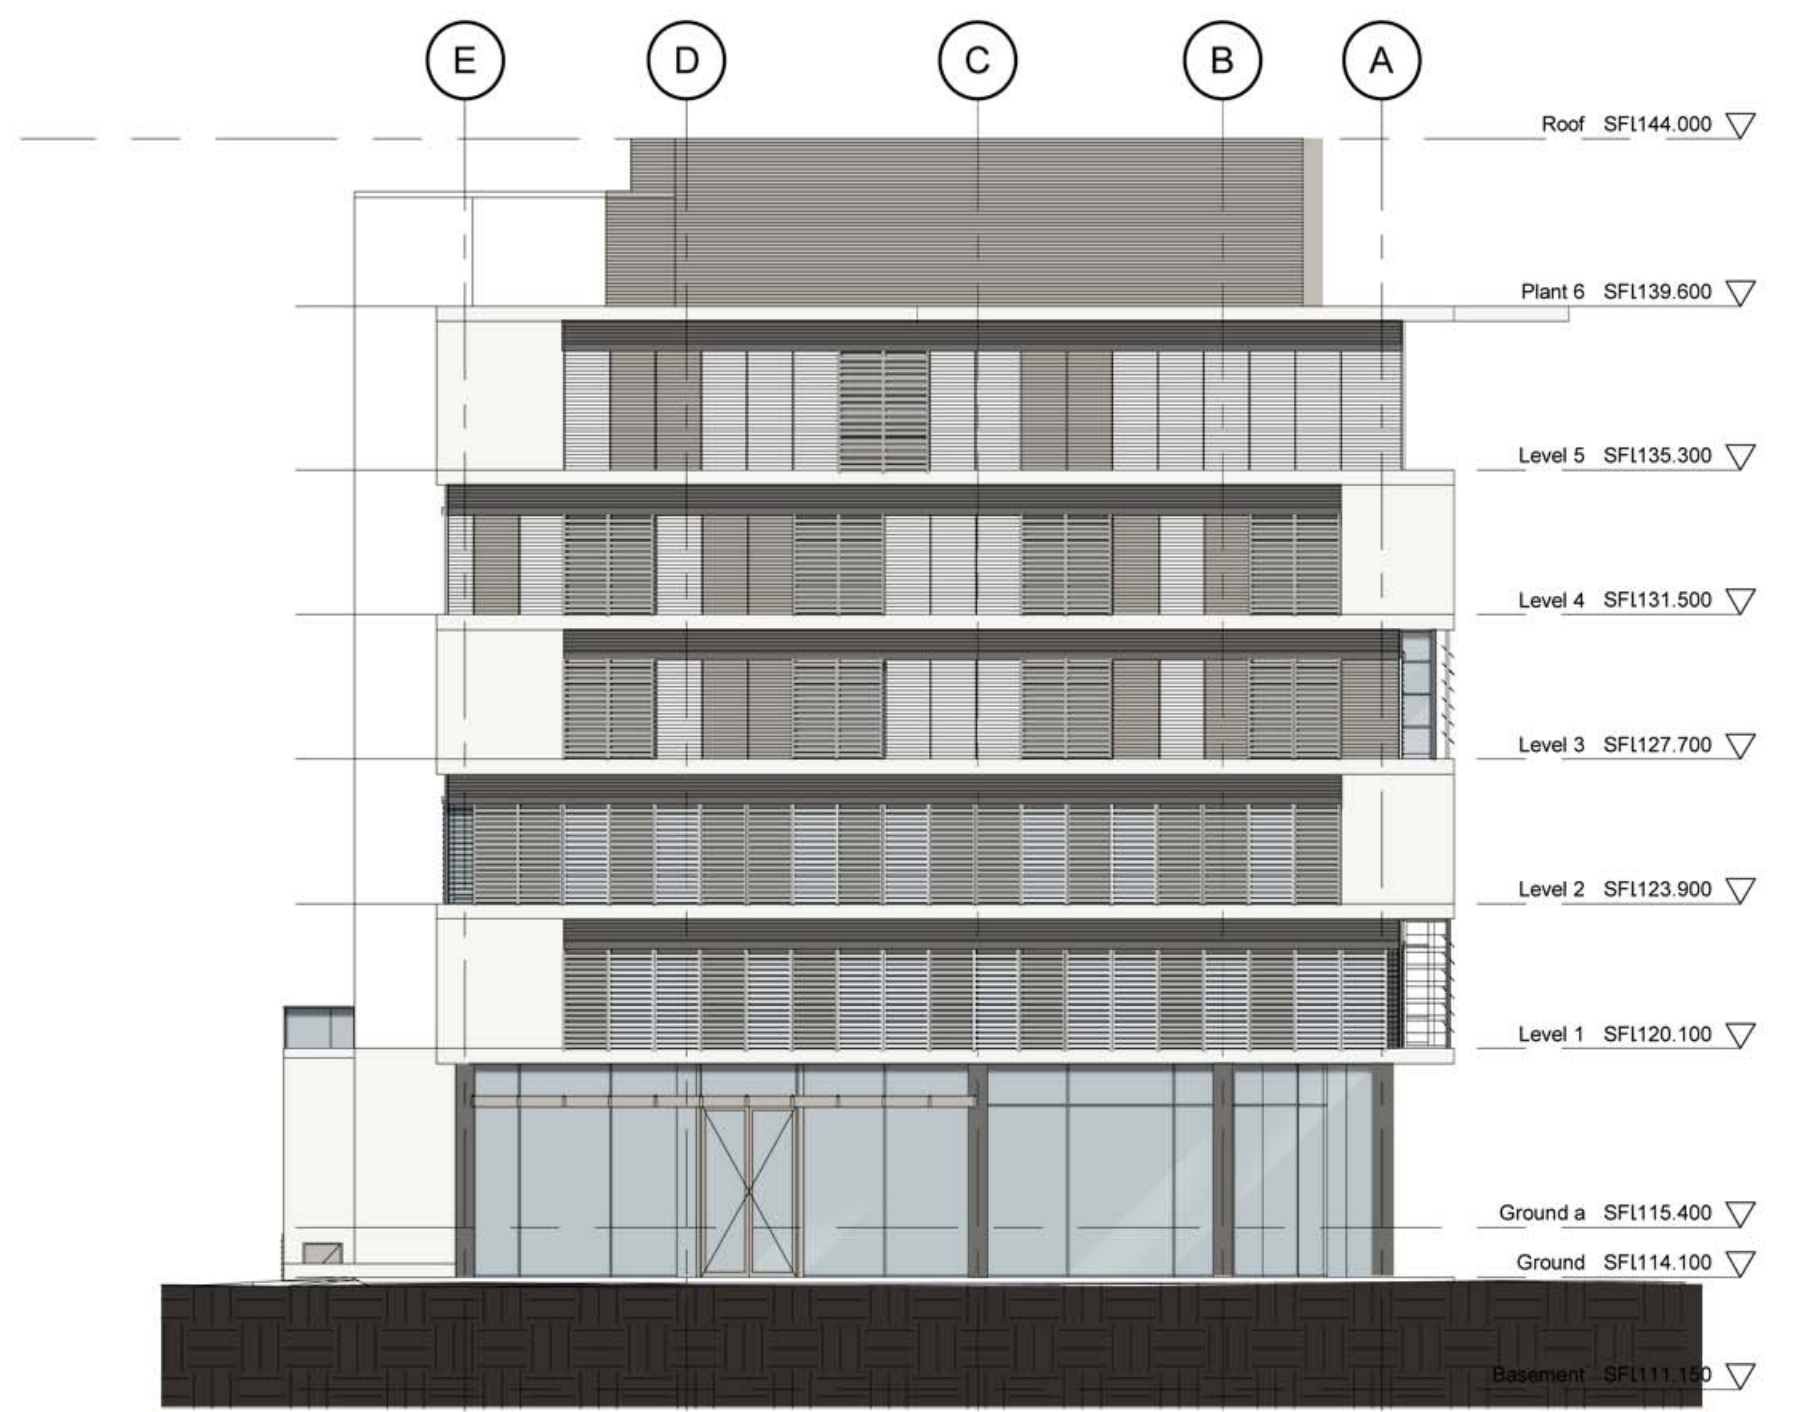

4 NORTH ELEVATION
1 : 200

Revision	Date	By	Ch	Revision	Consultants	Contractor	Client	Architect	Drawing	Project
A	03/08/2007			ISSUED FOR SOPA APPROVAL	Structural		OWEN FERGUSON HEALTH	PTW Architects	PROJ No	206.063.03
B	31/08/2007			FINAL ISSUE FOR SOPA APPROVAL	Mechanical -	STEENSEN VARMING	50 Campbell Drive	Level 17, 9 Castlereagh St	SCALE	1 : 200 @A1
C	24/10/2007			PROJECT APPLICATION SUBMISSION	Electrical/Lift	160 Sailors Bay road,	Wahroonga, NSW 2076	Sydney NSW Australia 2000	DATE	07/02/07
						Northbridge NSW 2063	T 61 2 9967 2200			
							F 61 2 9967 2992			
					Acoustic -	BASSETT ACOUSTICS	Level 51 101 Collins Street	T 61 2 9232 5877	DRAWN	Author
						Level 11, 44 Market Street	Melbourne VIC 3000	F 61 2 9221 4139	CHECKED	Checker
						Sydney NSW 2000	T 61 3 8643 4933	www.ptw.com.au	APPROVED	Approver
							F 61 3 8643 4911			

Do not scale from drawings. Verify all dimensions on site before commencing work. Copying or the reproduction of this drawing is strictly prohibited without the consent of Peckle Thorp & Walker P/L.

PTW
ELEVATIONS

C:\Revit_Local\SOHLocal_Noel.rvt

SYDNEY OLYMPIC PARK
PRIVATE HOSPITAL

PA-008a C