


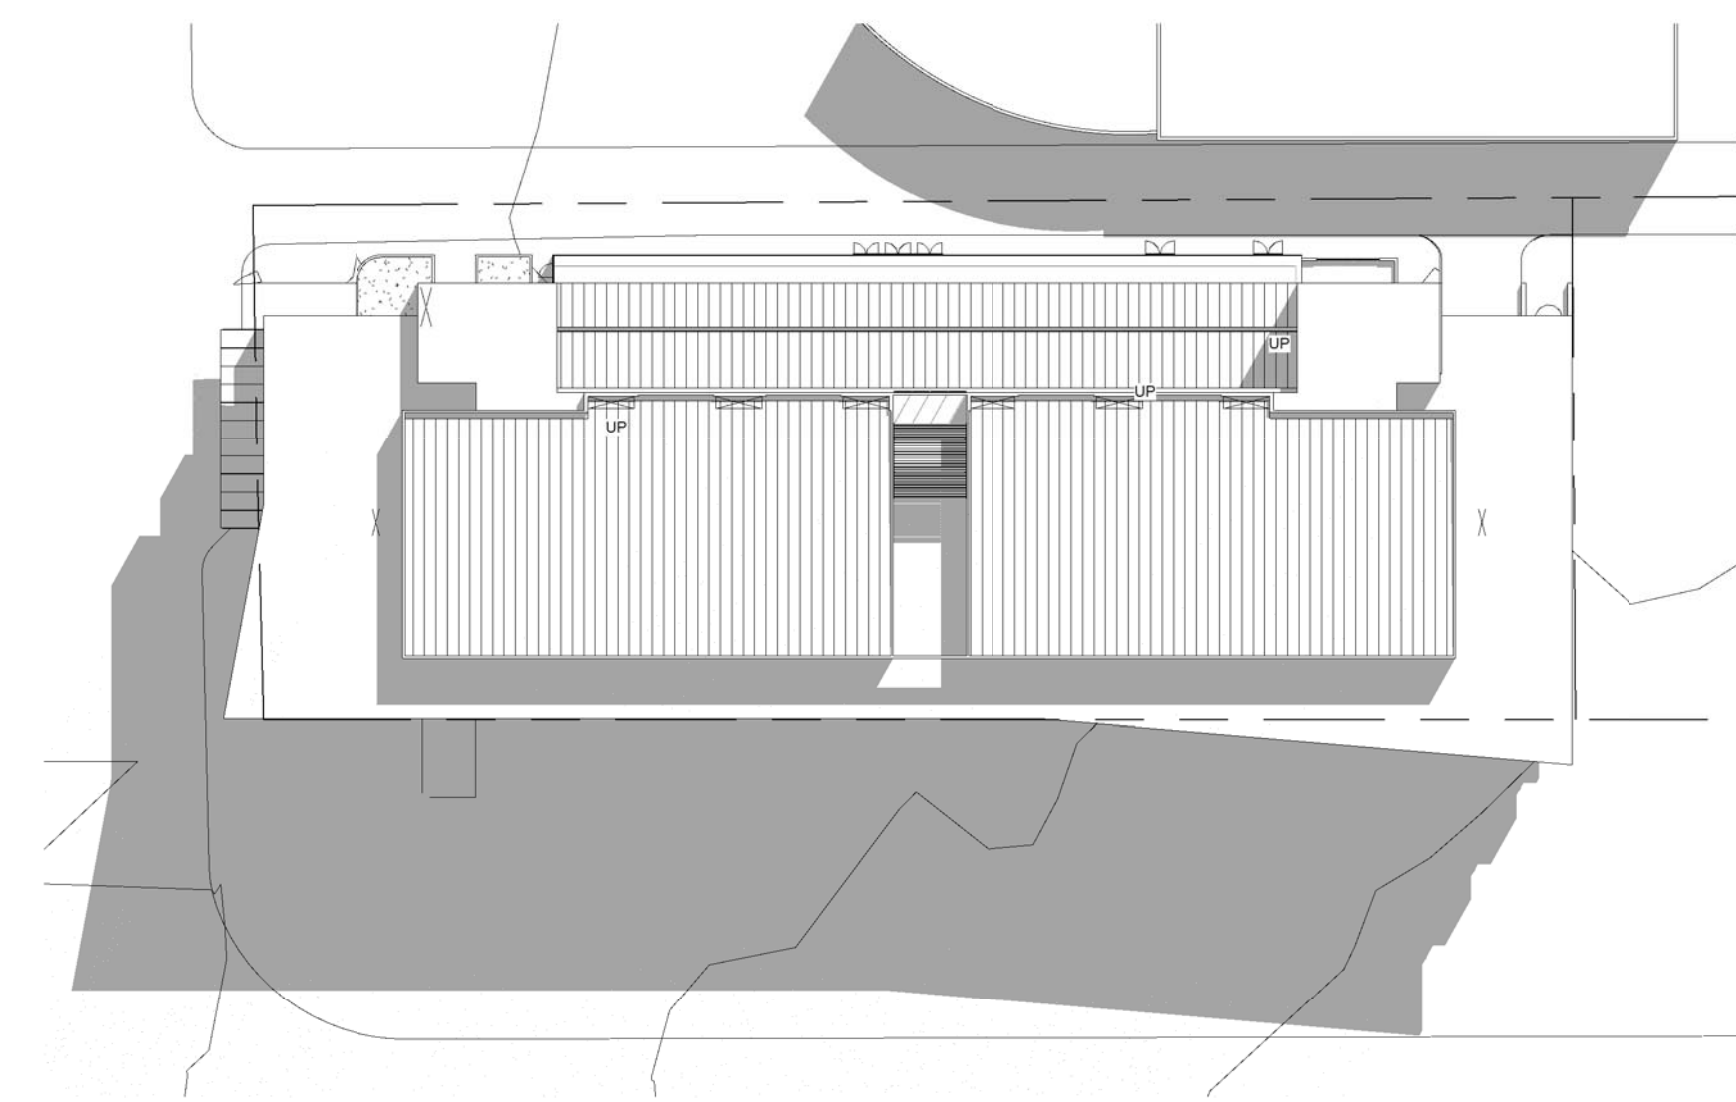


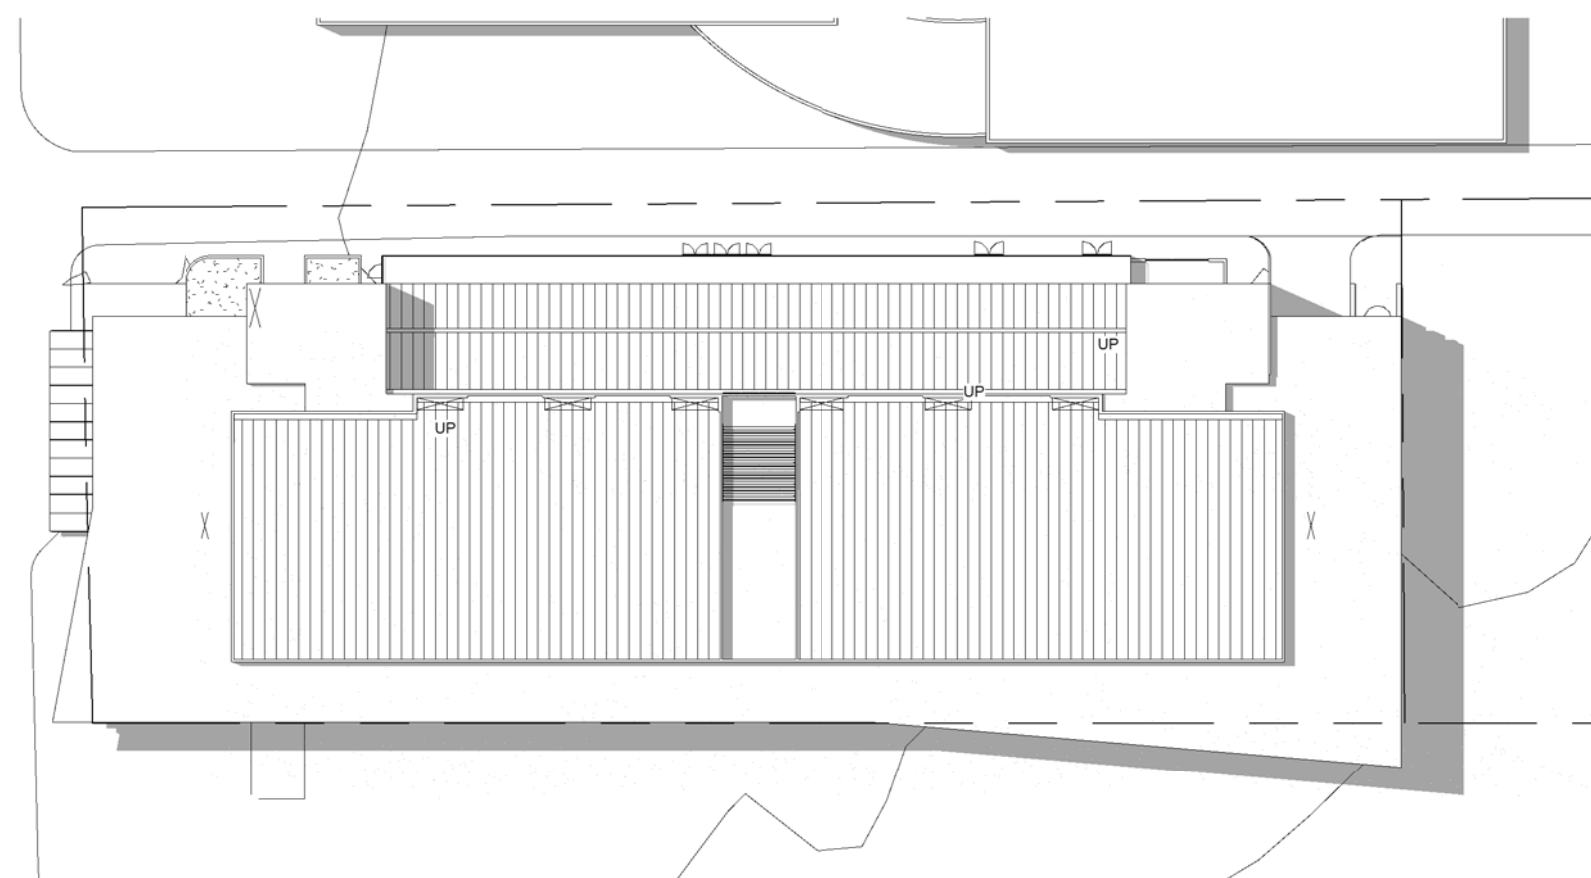


1 Summer Solstice Dec 21_9.00 AM
1 : 500

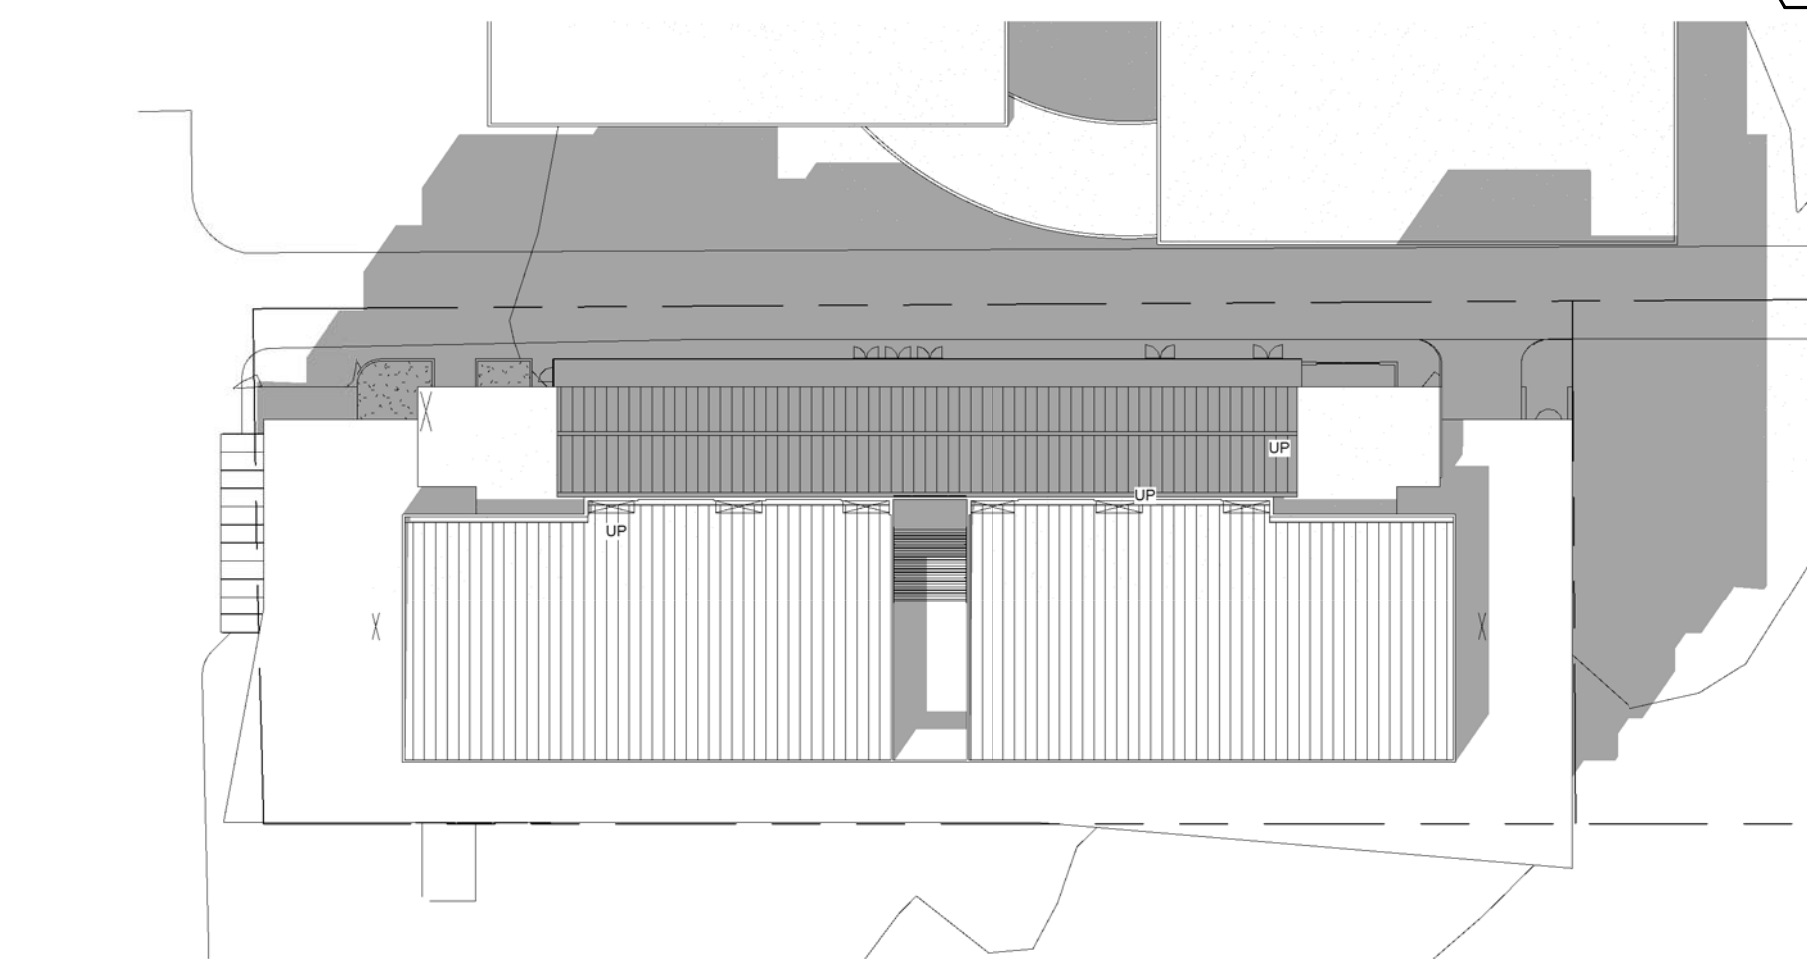

2 Summer Solstice Dec 21_12.00 Midday
1 : 500

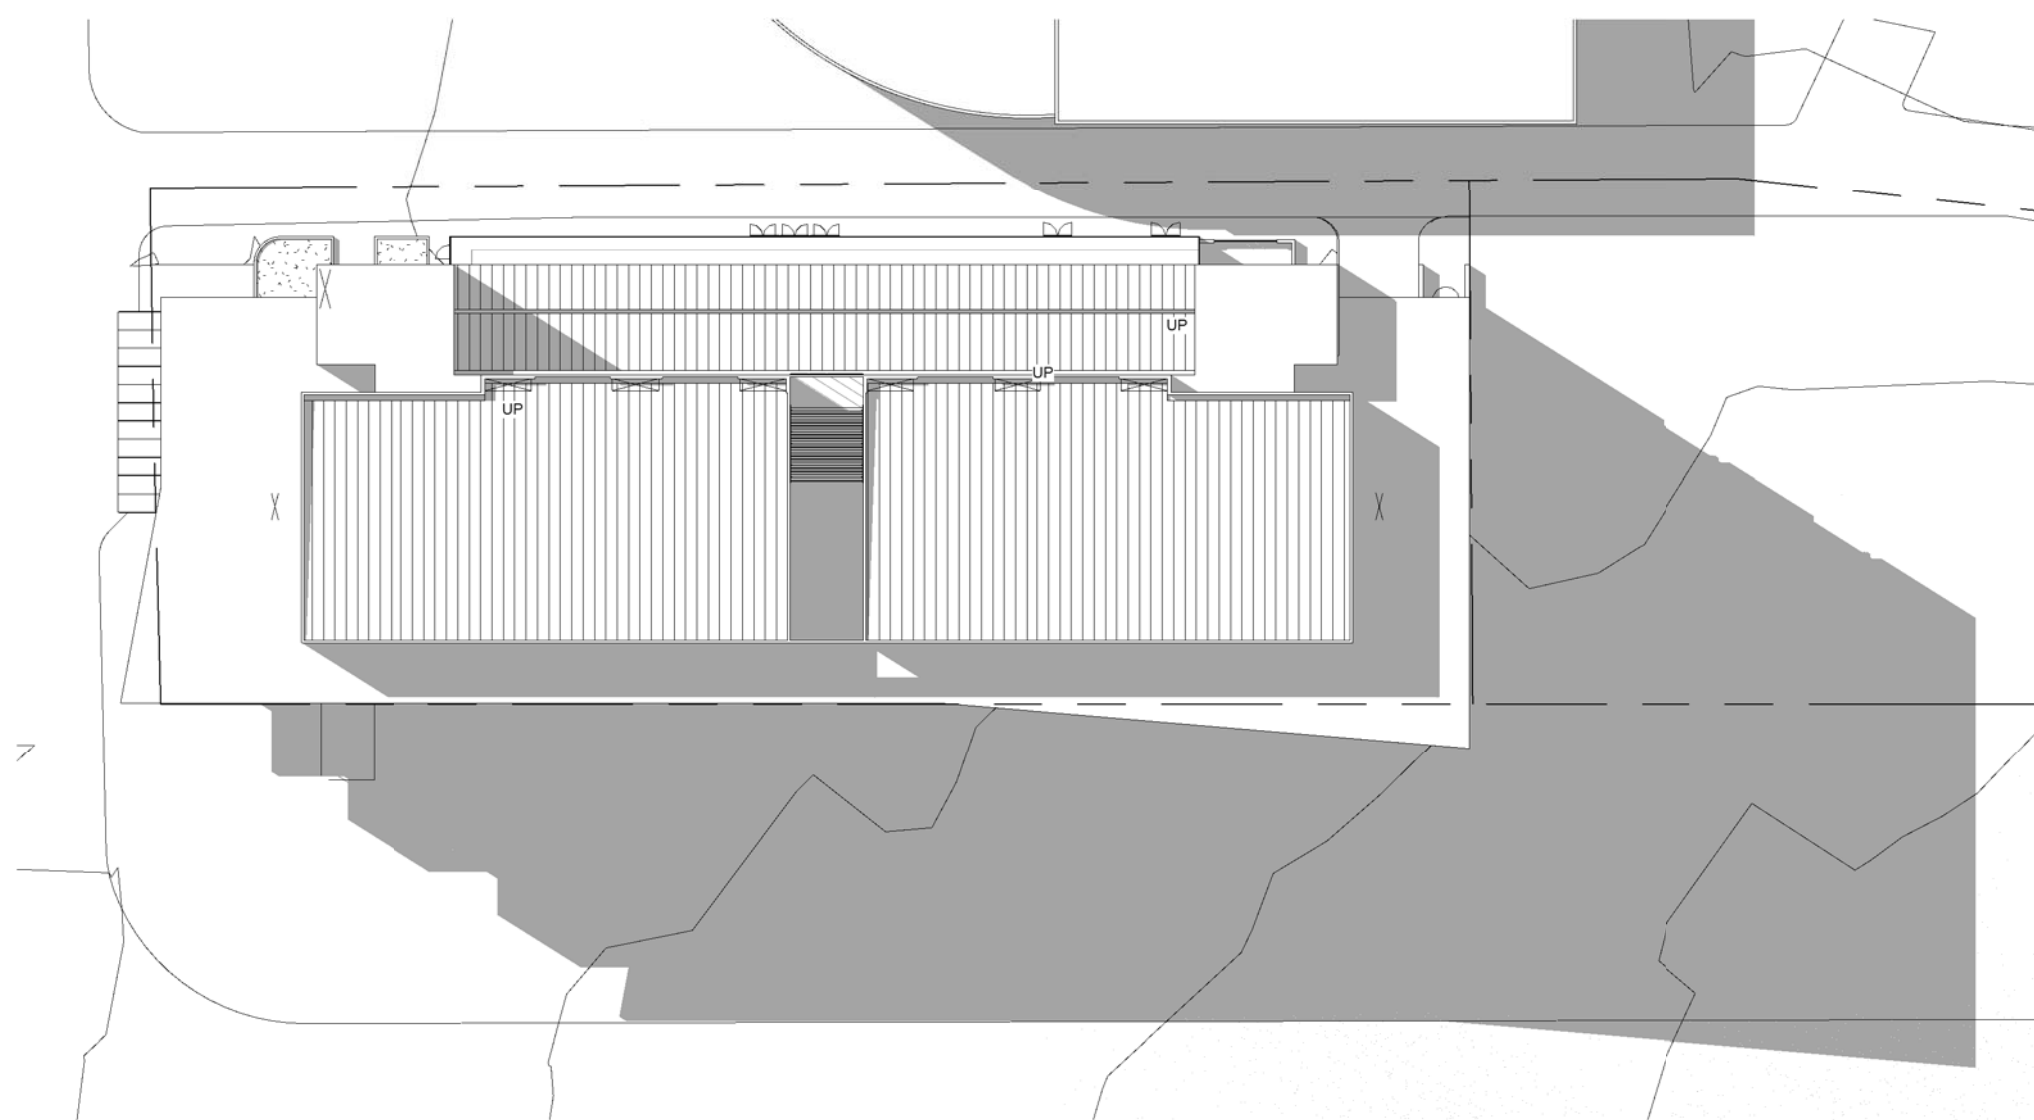


3 Summer Solstice Dec 21_3.00 PM
1 : 500

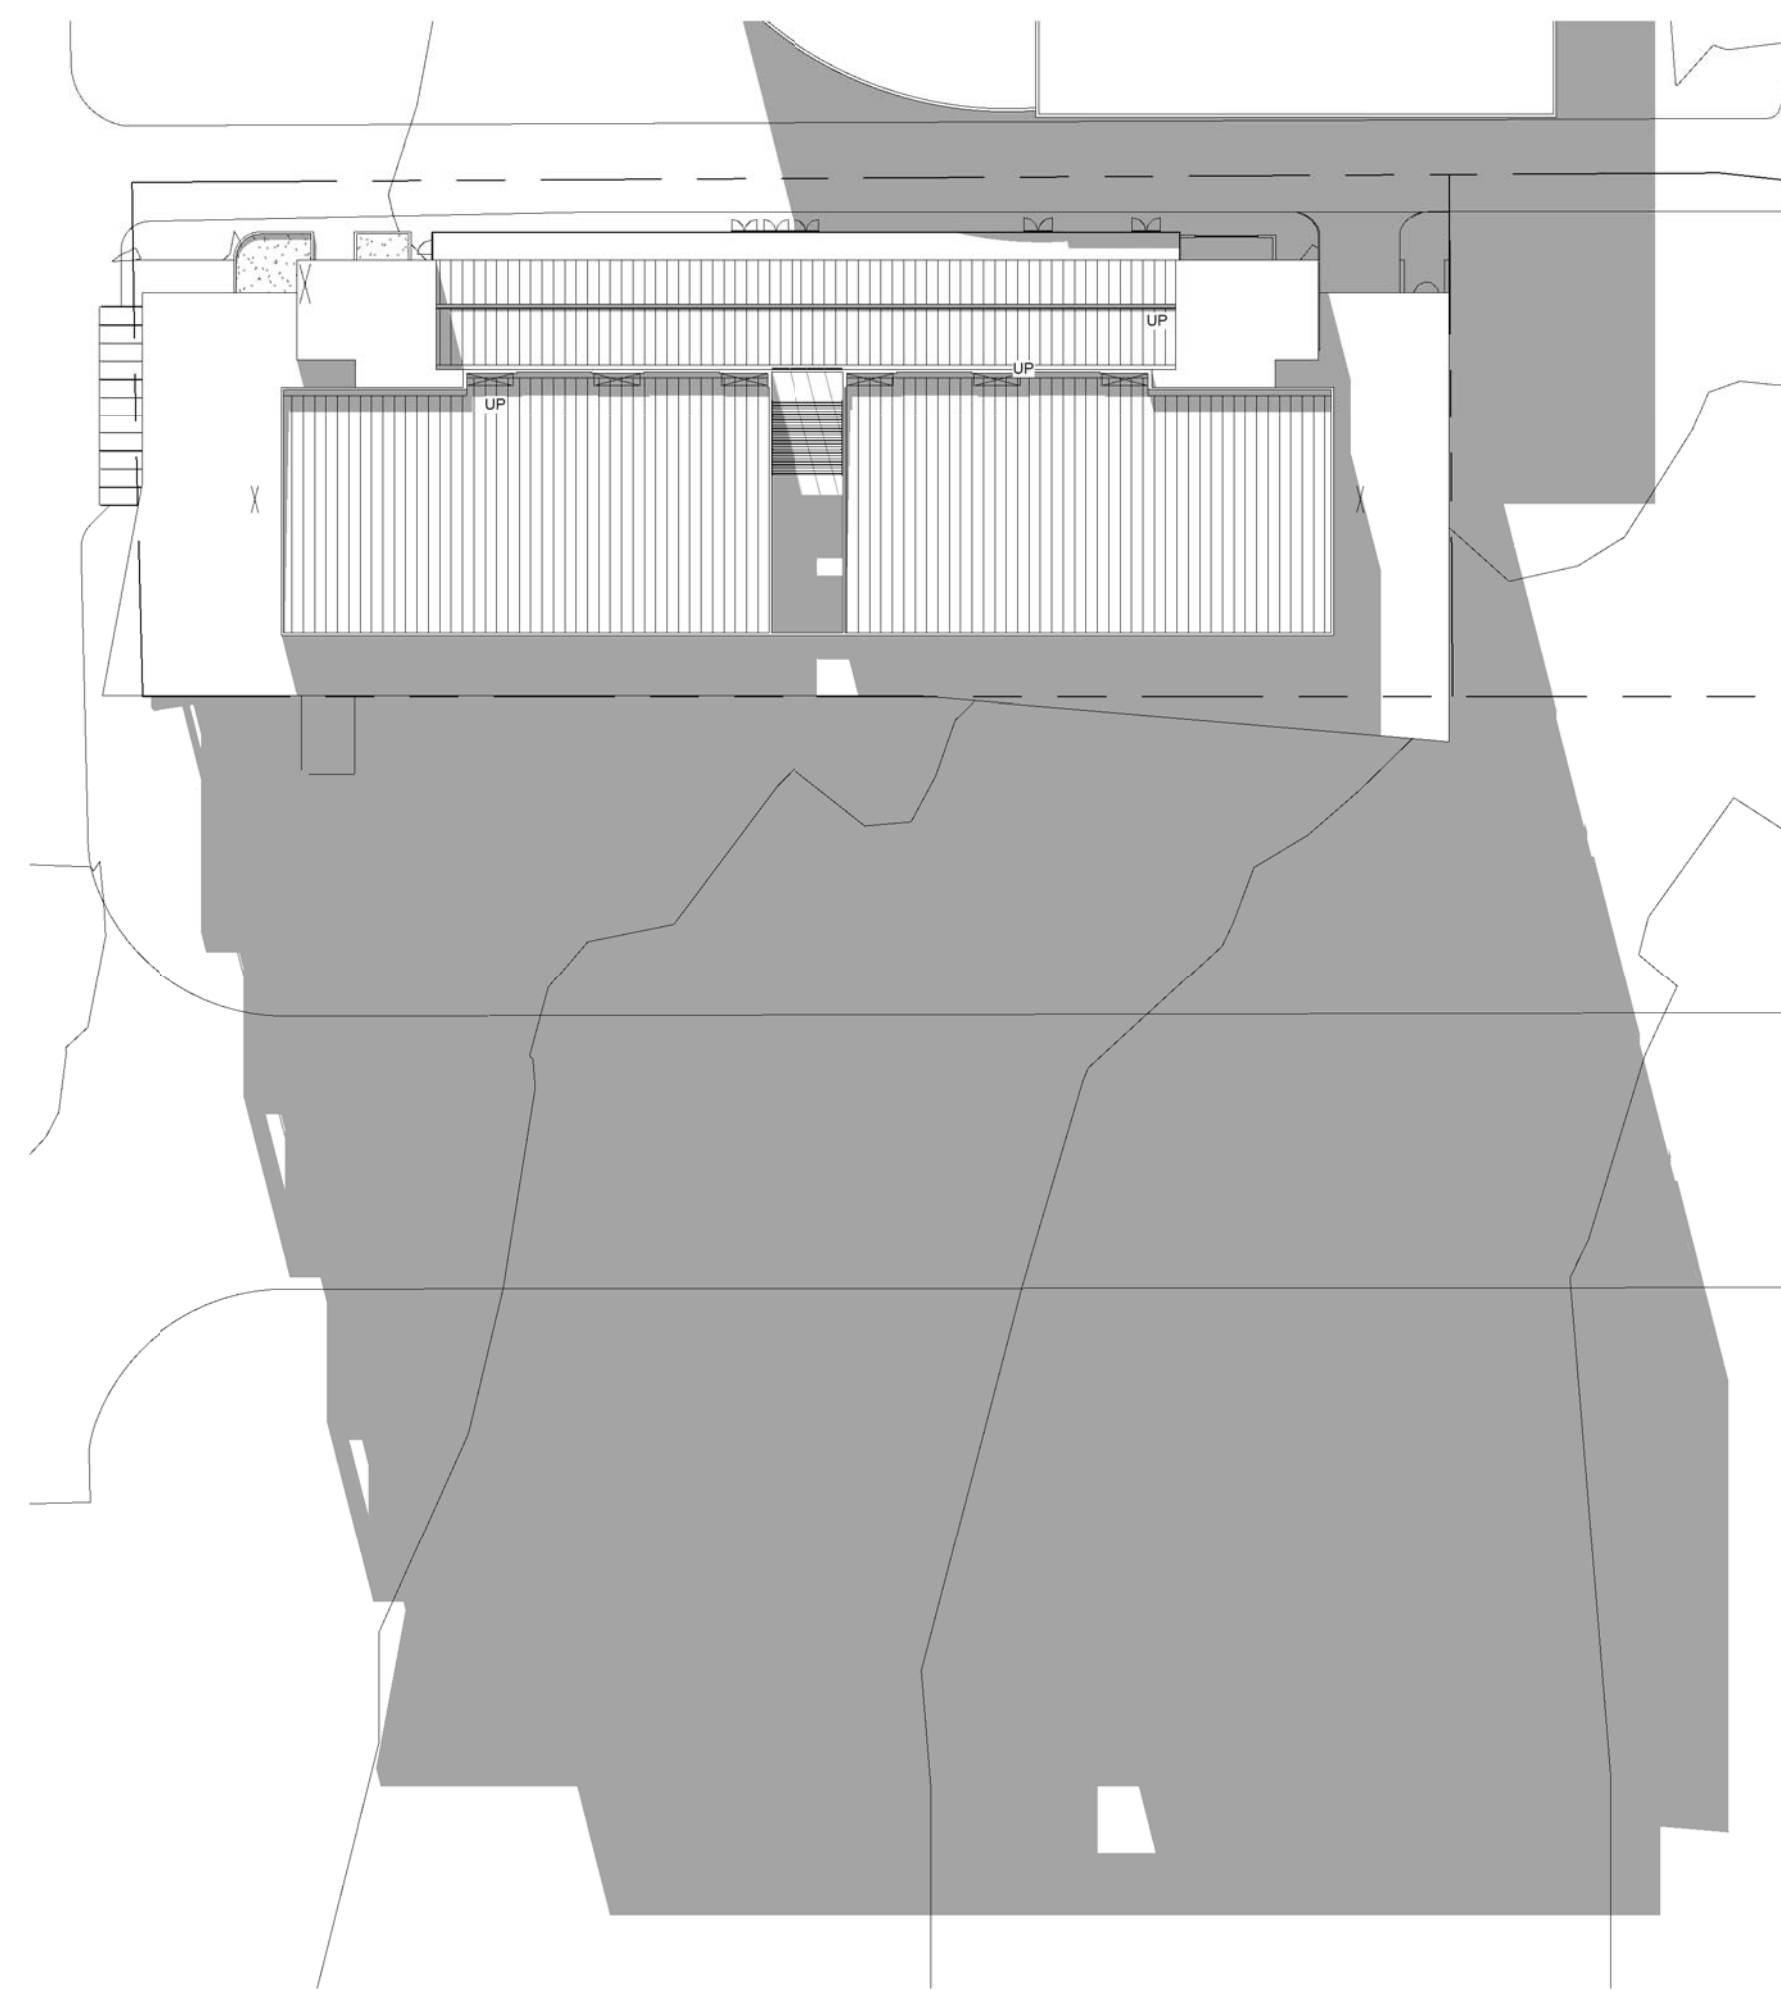

4 Winter Solstice June 21_9.00 AM
1 : 500

5 Winter Solstice June 21_12.00 Midday
1 : 500

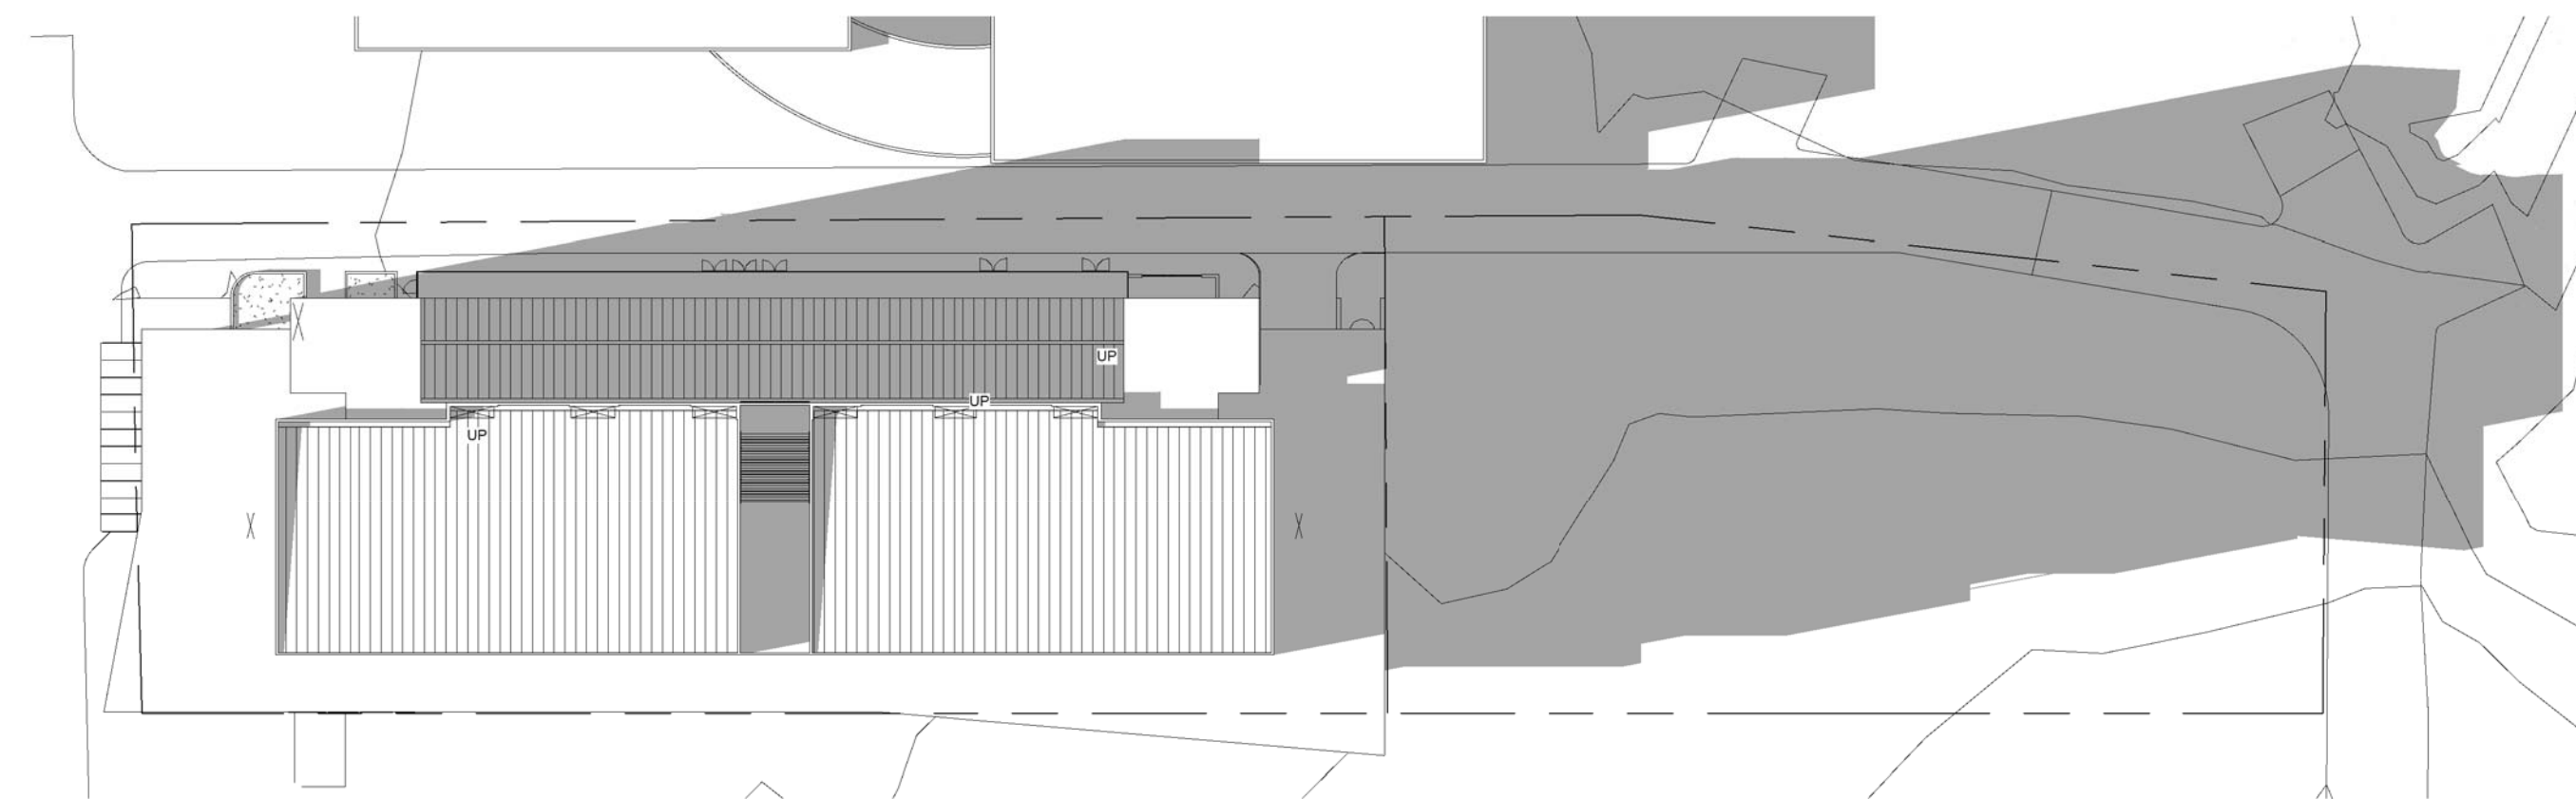

6 Winter Solstice June 21_3.00 PM
1 : 500

Revision				Revision	Revision	Consultants	Contractor	Client	Architect	Drawing	Project			
Do not scale from drawings. Verify all dimensions on site before commencing work. Copying or the reproduction of this drawing is strictly prohibited without the consent of Piccolo Thorp & Walker P/L	A	03/08/2007	ISSUED FOR SOPA APPROVAL	Structural	Mechanical - STEENSEN VARMING Electrical/Lift - 160 Sailors Bay road, Northbridge NSW 2063 T 61 2 9967 2200 F 61 2 9967 2992	 OWEN FERGUSON HEALTH 50 Campbell Drive Wahroonga, NSW 2076 T 612 9487 4532 F 612 9487 6532  AUSTRALIAN PUBLIC TRUSTEES Level 51 101 Collins Street Melbourne VIC 3000 T 61 3 8643 4933 F 61 3 8643 4911	 PTW Architects Level 17, 9 Castlereagh St Sydney NSW Australia 2000 T 61 2 9232 5877 F 61 2 9221 4139 www.ptw.com.au	 PTW SHADOW DIAGRAMS C:\Revit_Local\SOHLocal_Noel.rvt	 True North	PROJ No 206.063.03	SYDNEY OLYMPIC PARK PRIVATE HOSPITAL			
	B	31/08/2007	FINAL ISSUE FOR SOPA APPROVAL							SCALE 1 : 500 @A1				
	C	24/10/2007	PROJECT APPLICATION SUBMISSION							DATE 07/02/07				
				Acoustic - BASSETT ACOUSTICS Level 11, 44 Market Street Sydney NSW 2000 T 61 2 8296 7555 F 61 2 8296 7500								DRAWN Author	PA-012 C	
												CHECKED Checker		
												APPROVED Approver		