


Notice of Modification

Section 75W of the *Environmental Planning and Assessment Act 1979*

As delegate for the Minister for Planning, I approve the modification to Project Approval 07_0093 subject to the conditions in schedule 1.

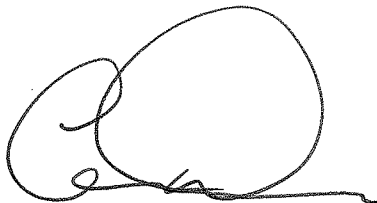

Chris Wilson
Executive Director
Major Projects Assessment


Sydney 20. February 2011

File No: S07/01064


The Project Approval (MP 07_0093) granted by the Minister for Planning on 20 December 2007 for the Interlink Industrial Estate, and as modified by MP 07_0093 MOD 1.

The project approval is modified by:

1. Replacing Condition 2 with the following:
2. The Proponent shall carry out the project generally in accordance with the:
 - a) EA;
 - b) site plans INT DA03(D), INT DA04(D), INT DA101(C), INT DA102 (C), INT DA103(C), INT DA104(C), INT DA105(C), INT LINX SK07(B), INT DA203(D), INT DA204(D), INT DA206(A), INT DA301(C), INT DA302(C), INT DA303(C), INT DA 304(C), INT DA305(C), INT DA401(C), INT DA402(C), INT DA403(C), INT DA404(C), INT DA405(C) and DA-0731-01 (see appendix A);
 - c) Modification application 07_0093 MOD 1, and accompanying Environmental Assessment Report, prepared by Phil Jones Environmental Planning on behalf of Goodman Limited titled '*Environmental Assessment – Goodman Interlink Industrial Estate Project (MP 07_0093) Modification (MOD 1)*' dated 22 December 2010;
 - d) statement of commitments (see appendix B); and
 - e) conditions of this approval.
2. Amending Appendix A by:
 - Removing site plan INT 202(D);
 - Inserting new site plans INT LINX SK07(B) and INT DA206(A); and
 - Replacing site plan INT DA203(D).

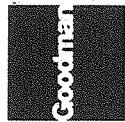

APPENDIX A SITE PLANS

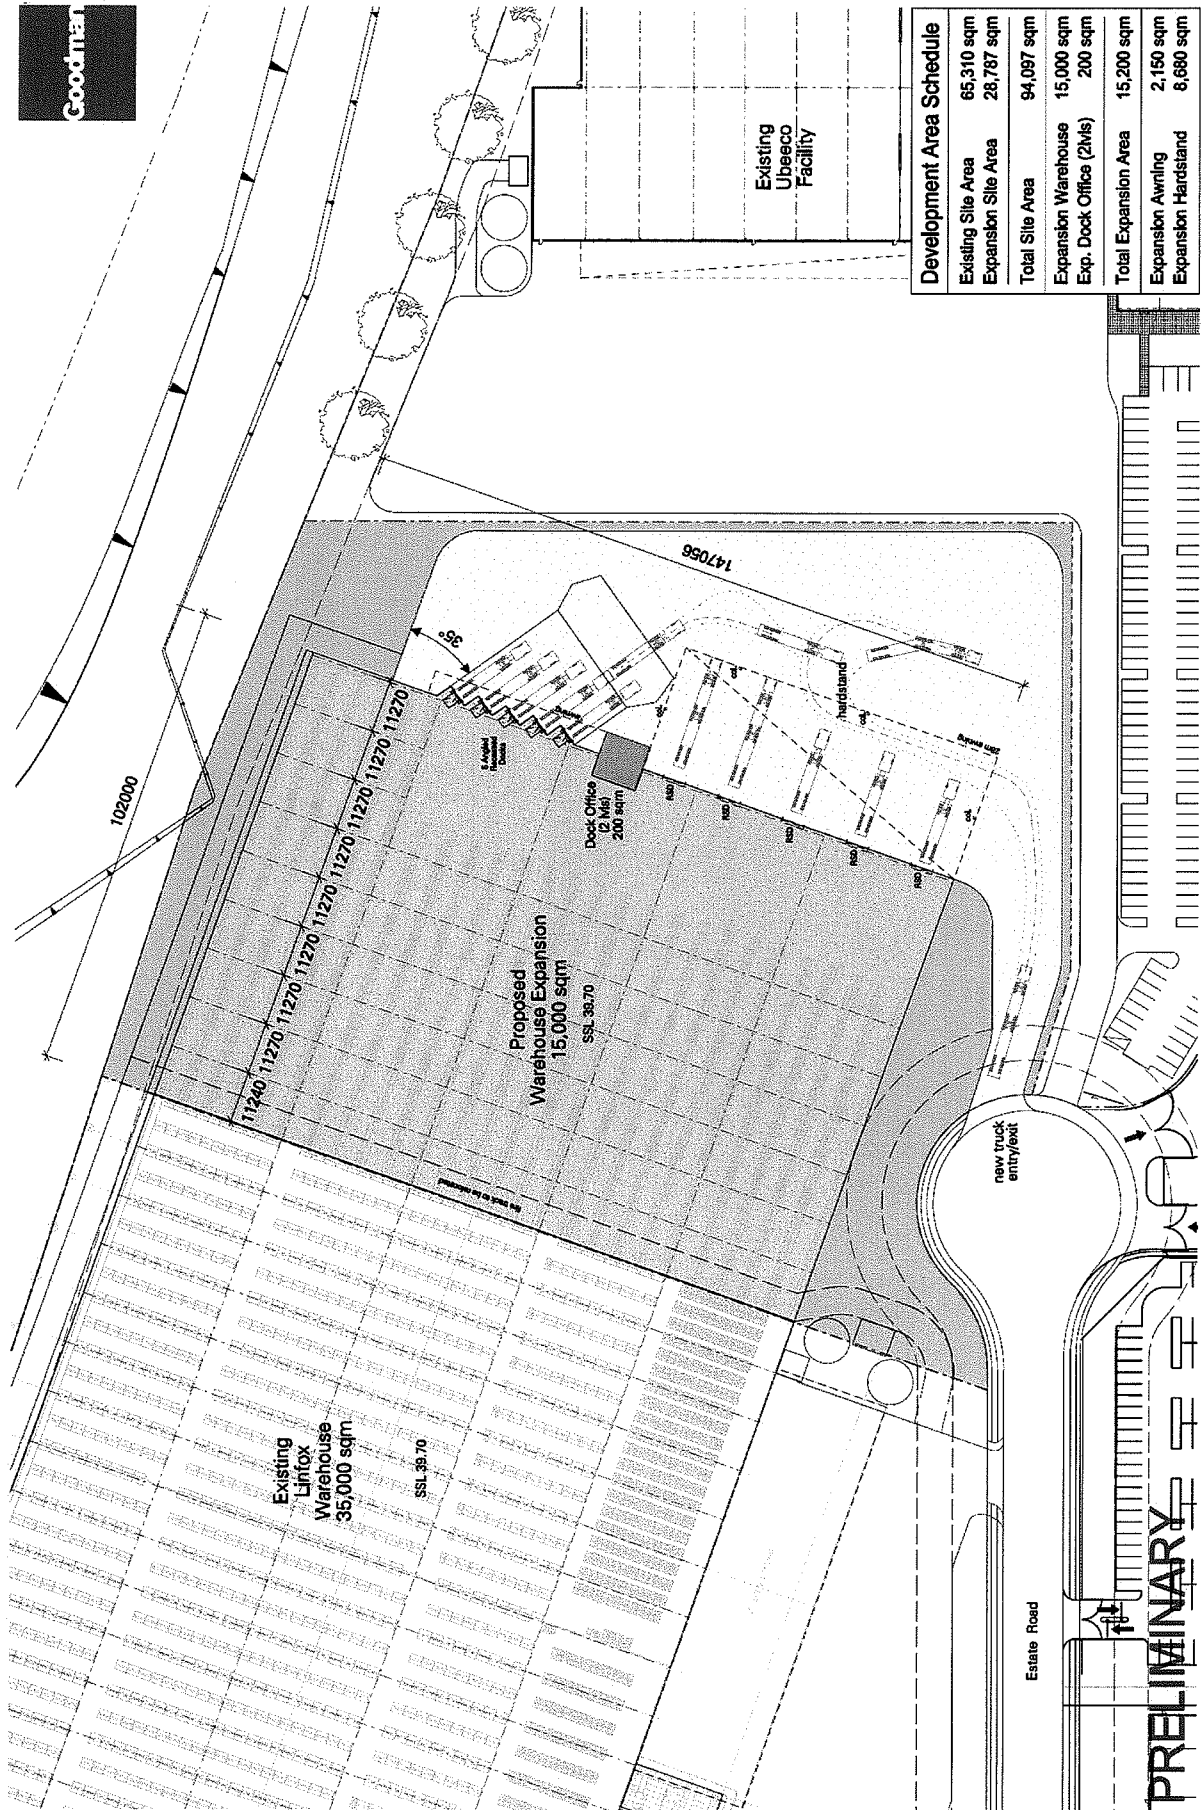


Development Area Schedule	
Existing Site Area	65,310 sqm
Expansion Site Area	28,787 sqm
Total Site Area	94,097 sqm
Expansion Warehouse	15,000 sqm
Exp. Dock Offices (2x1s)	200 sqm
Total Expansion Area	15,200 sqm
Expansion Awning	2,150 sqm
Expansion Hardstand	6,680 sqm

External Finishes Legend	
1. Colobond cladding - 'Surmist'	8. Metal roller shutter - 'Windspray'
2. Colobond cladding - 'Windspray'	9. Paint finish to precast concrete - dark grey
3. Colobond horizontal cladding - 'Ironstone' (to match colobond 'Ironstone')	10. Paint finish to precast concrete (to match colobond 'Ironstone')
4. Colobond fascia to canopy - 'Windspray'	11. Metallic cladding - white
5. Colobond fascia to canopy - 'Minor Red'	12. Metallic cladding - dark metallic silver
6. Colobond downpipes & gutter - 'Windspray'	13. Aluminium Framed Glazing
7. Zinc-alume roof sheeting	




West Elevation

Stage 2 Stage 1

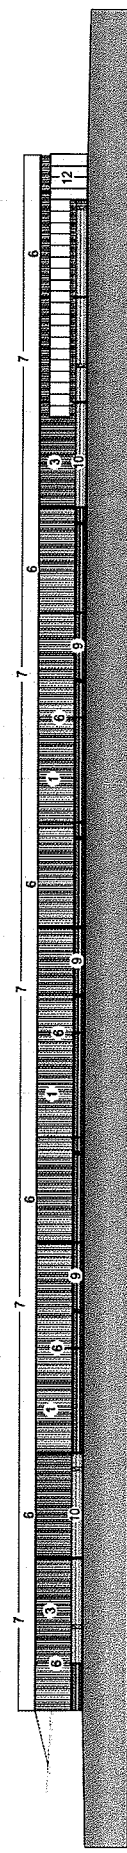

North Elevation

Stage 1 Stage 2

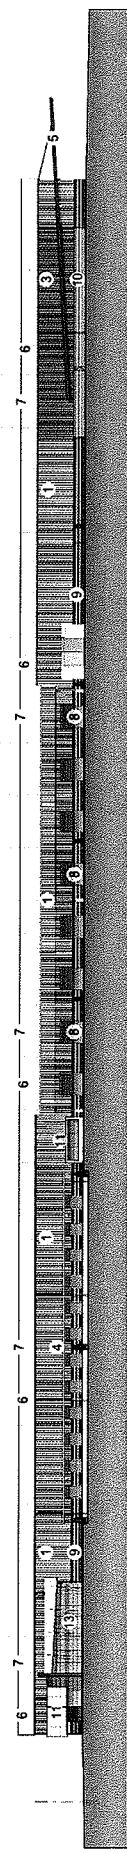


South Elevation

External Finishes Legend

* All materials and finishes to be consistent with existing facility.

Goodman

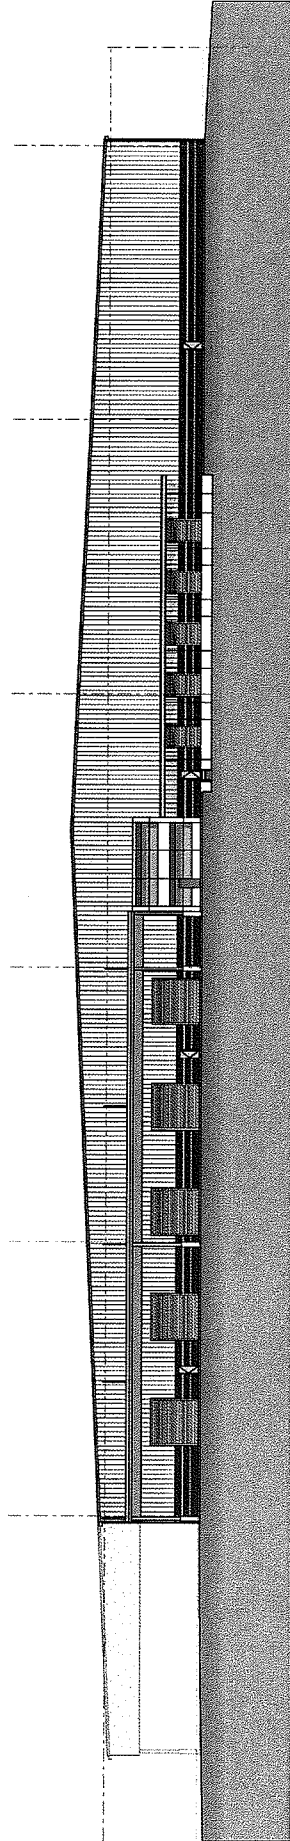

East Elevation (Stage 2)

design

INTERLINK Industrial Estate

Manila Road, Enfield Park

Proposed Linfox Expansion

875W Modification to INT DA208 (D)

Indicative Elevation

1:250 @ A1
1:500 @ A3

22 Dec 10 MD

INT DA208 (A)