

Proposed Industrial Development

INTERLINK Industrial Estate
Mamre Road, Erskine Park



Location Plan

1 : 15000

Consultant List

- Project Manager
Goodman
- Planner
BBC Consulting Planners
- Surveyor
Hard & Forester
- Landscape Architect
ESD Land Management
- Traffic Planner
trafix
- Stormwater / Civil
Henry & Hymas
- BCA
Blackett Maguire + Goldsmith
- Noise
SLR Consulting


Drawing List

		A1	A3
DA 01	Cover & Location Plan	1:7500	1:15000
DA 02	Estate Masterplan	1:2500	1:5000
DA 03	Project Masterplan	1:1000	1:2000
DA 04	Estate Elevations	1:1000	1:2000
DA 101	Site Plan	1:500	1:1000
DA 102	Roof Plan	1:500	1:1000
DA 103	Elevations - Sheet 1	1:250	1:500
DA 104	Elevations - Sheet 2	1:250	1:500
DA 105	Typical Cross Section	1:250	1:500
DA 201	Site Plan	1:1000	1:2000
DA 202	Roof Plan	1:1000	1:2000
DA 203	Elevations	1:500	1:1000
DA 204	Typical Cross Section	1:250	1:500
DA 301	Site Plan	1:500	1:1000
DA 302	Roof Plan	1:500	1:1000
DA 303	Elevations - Sheet 1	1:250	1:500
DA 304	Elevations - Sheet 2	1:250	1:500
DA 305	Typical Cross Section	1:250	1:500
DA 401	Site Plan	1:500	1:1000
DA 402	Roof Plan	1:500	1:1000
DA 403	Elevations - Sheet 1	1:250	1:500
DA 404	Elevations - Sheet 2	1:250	1:500
DA 405	Typical Cross Section	1:250	1:500
DA 501	Site Plan	1:500	1:1000
DA 502	Roof Plan	1:500	1:1000
DA 503	Elevations - Sheet 1	1:500	1:1000
DA 504	Elevations - Sheet 2	1:500	1:1000
DA 505	Typical Cross Section	1:250	1:500
DA 506	Estate Elevation - Sheet 1	1:1000	1:2000
DA 507	Estate Elevation - Sheet 2	1:1000	1:2000
DA 508	Estate Elevation - Sheet 3	1:1000	1:2000
DA 509	Estate Elevation - Sheet 4	1:1000	1:2000
DA 510	Staging Plan	1:500	1:1000
DA-1131-01	Landscape Plan	1:1000	1:2000

* pages DA 301-305 and DA 401-405 replaced with DA501-510

* amendments made to pages in RED


* new drawings to be submitted in BLUE

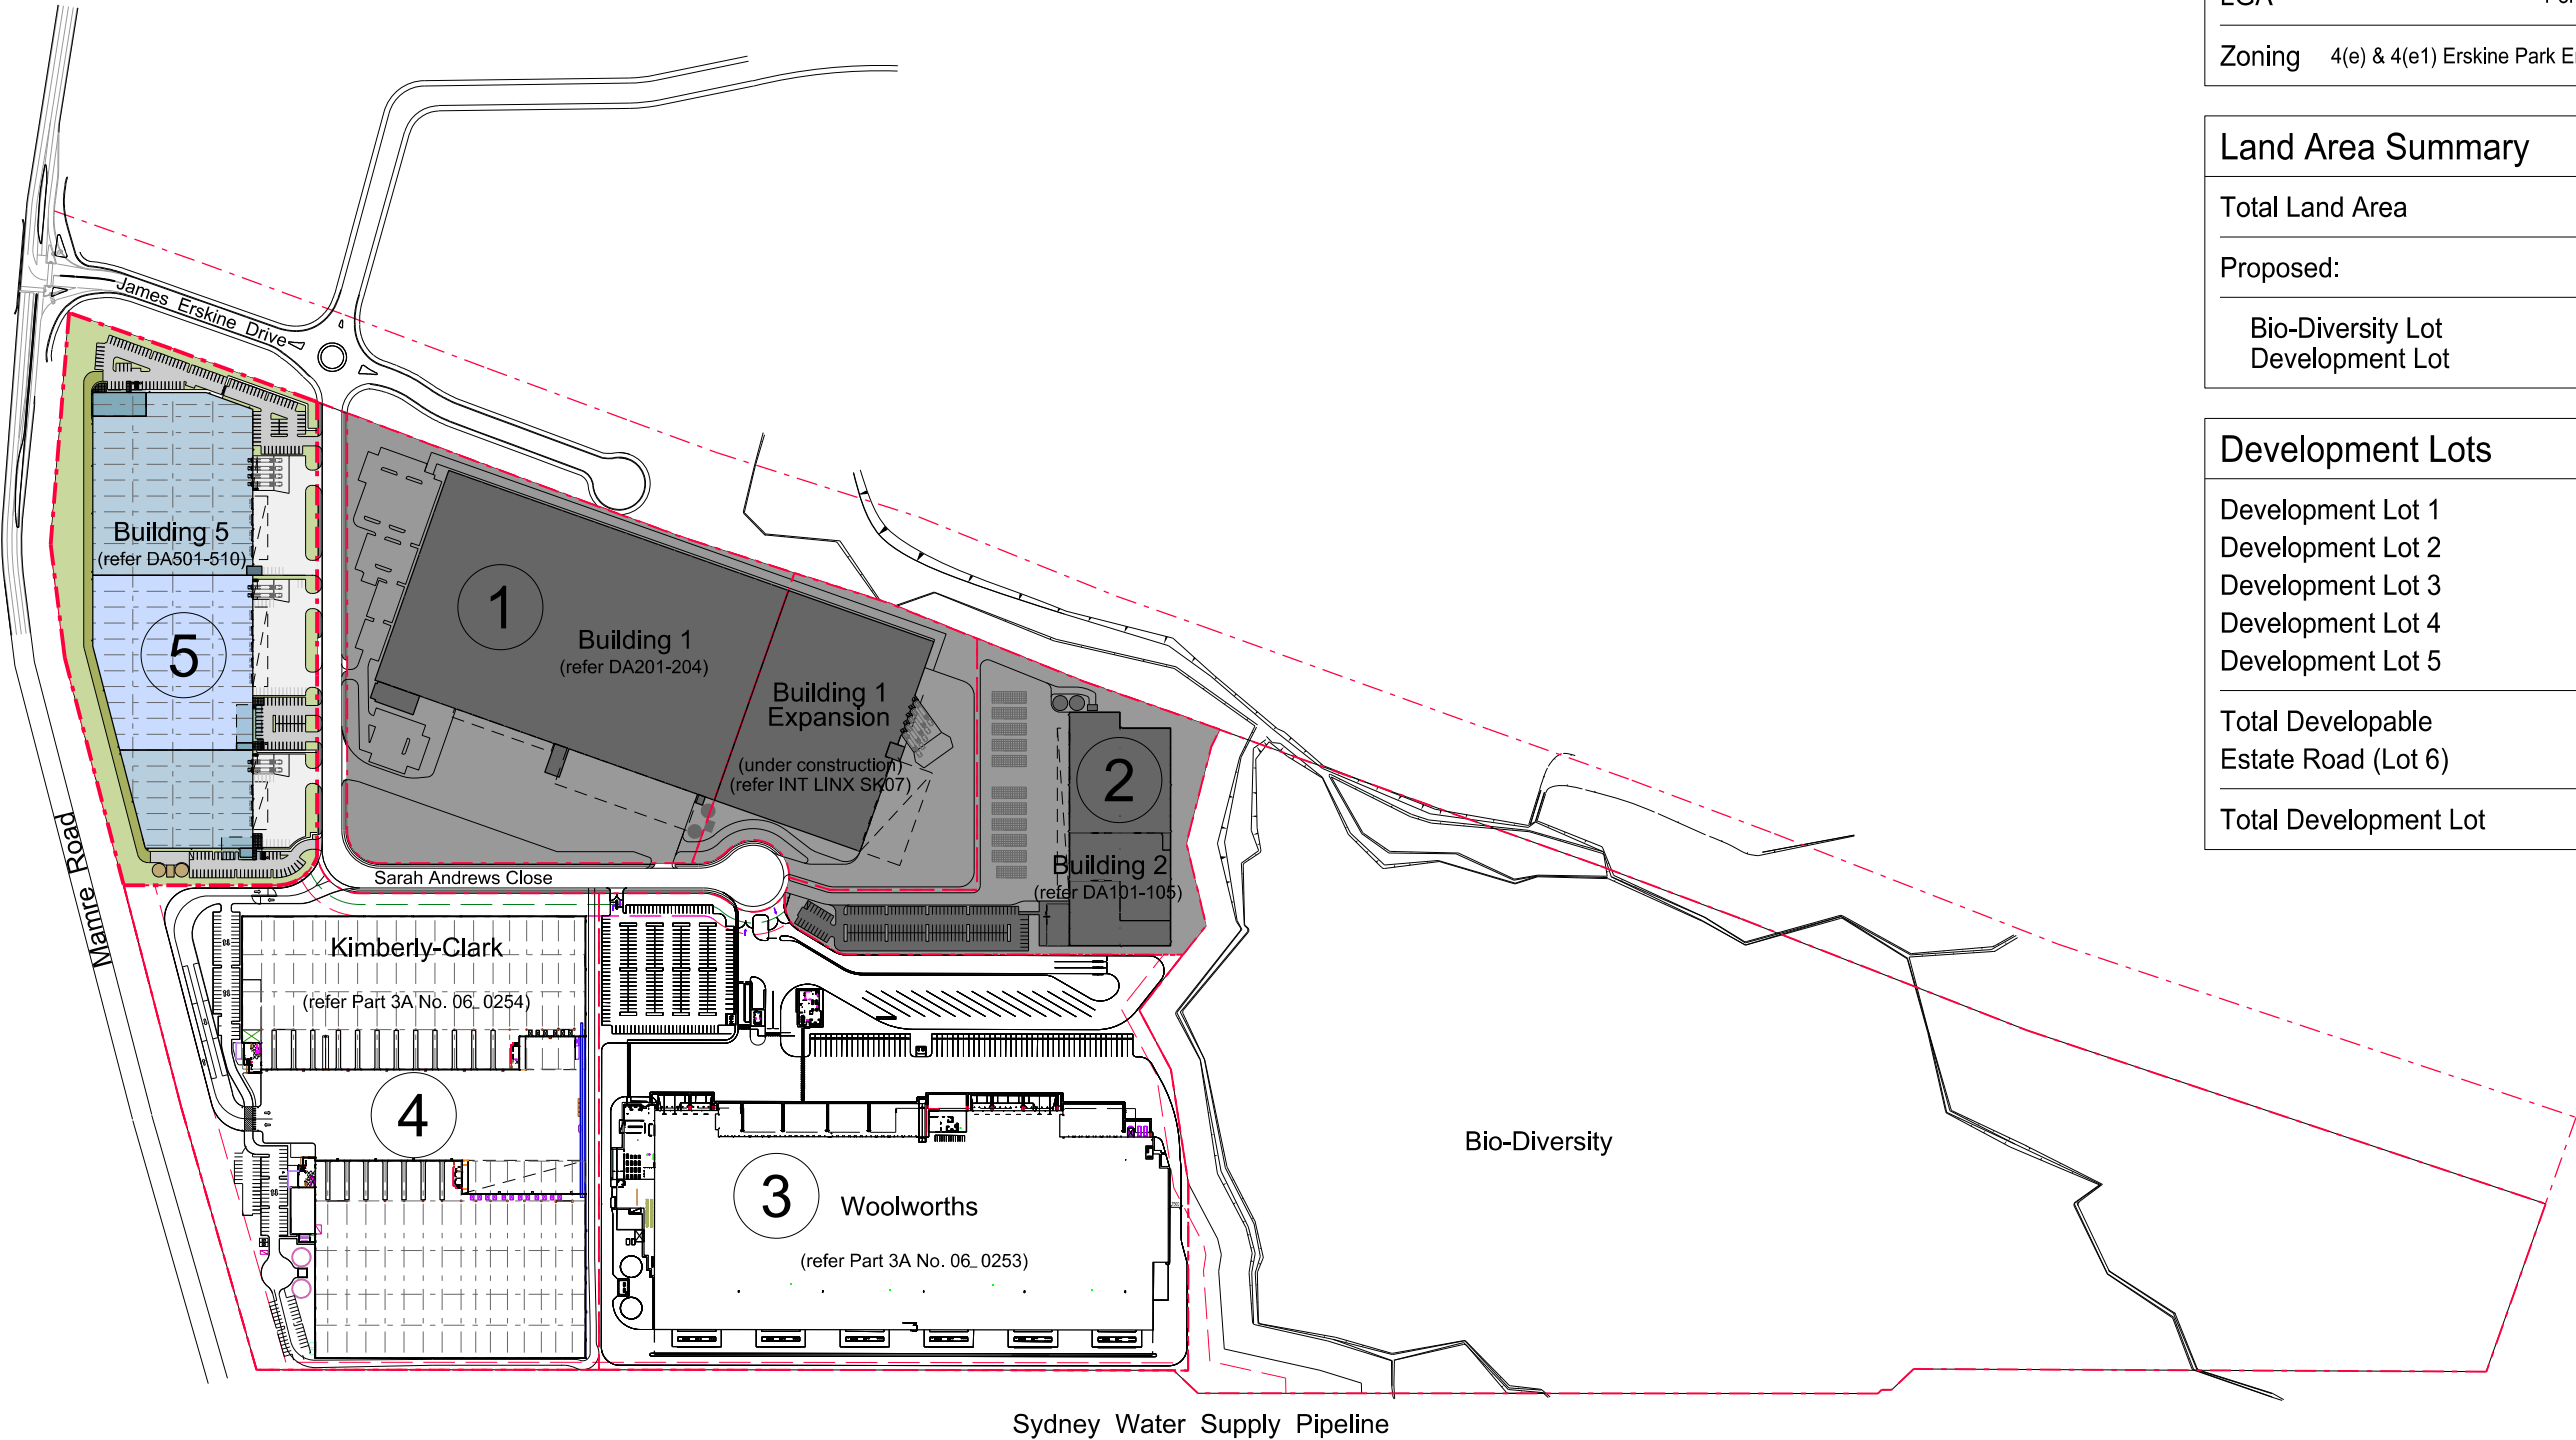



LGA	Penrith City Council
Zoning	4(e) & 4(e1) Erskine Park Employment Area

Land Area Summary	
Total Land Area	63.8 Ha
Proposed:	
Bio-Diversity Lot	24.7 Ha
Development Lot	39.1 Ha

Development Lots	
Development Lot 1	9.4 Ha
Development Lot 2	3.2 Ha
Development Lot 3	11.0 Ha
Development Lot 4	8.6 Ha
Development Lot 5	5.6 Ha
Total Developable	37.8 Ha
Estate Road (Lot 6)	1.3 Ha
Total Development Lot	39.1 Ha

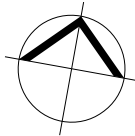

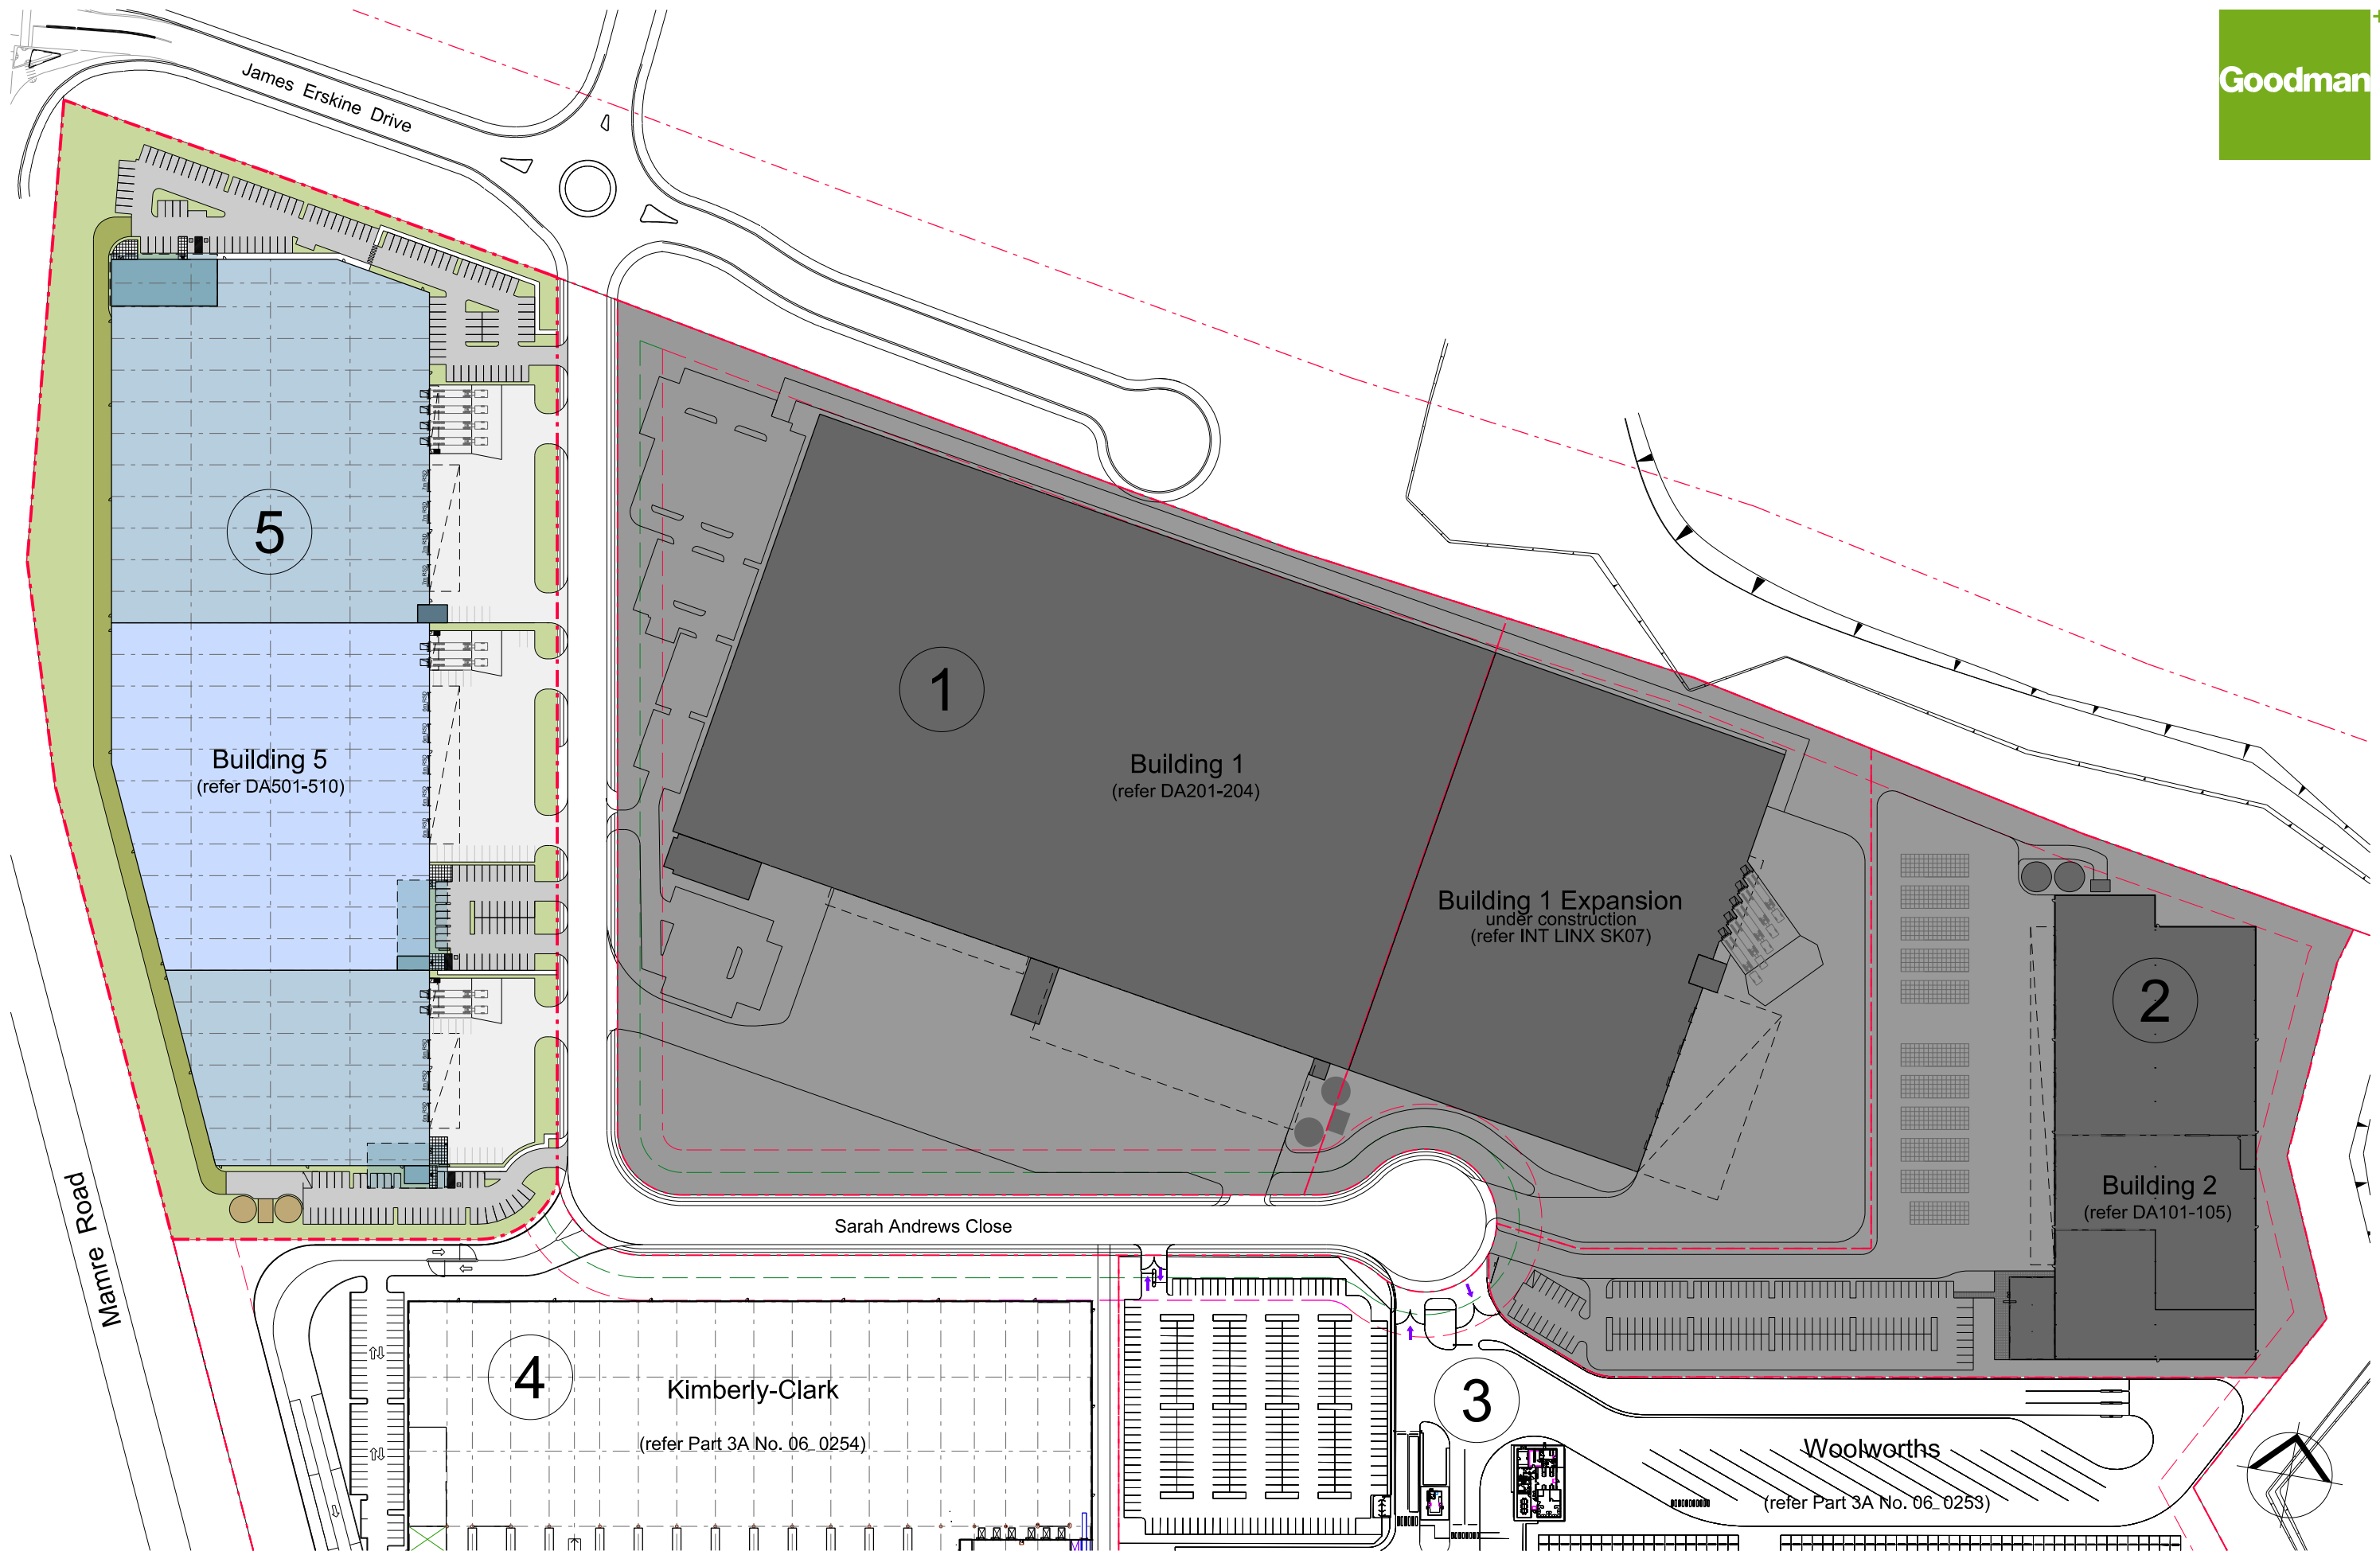

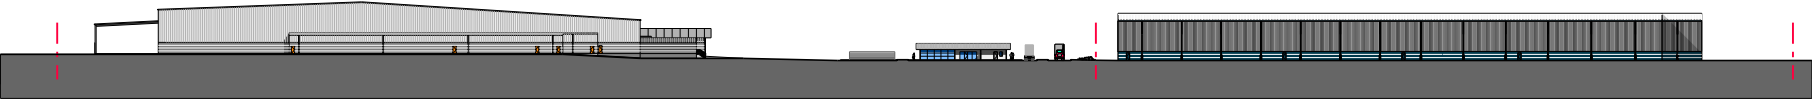

Woolworths

Building 2


East Elevation



Building 5

Kimberly-Clark

West (Mamre Road) Elevation

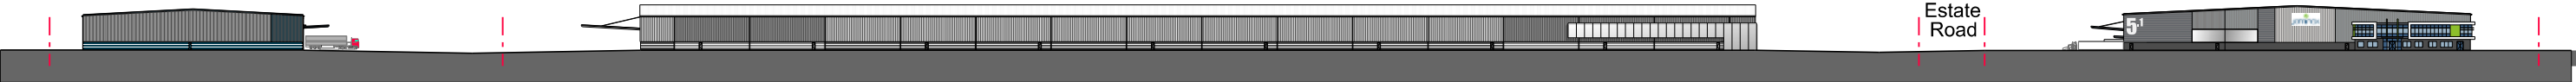

Building 2

Building 1

Building 5

North Elevation



Building 5

Building 1

Building 2

South Elevation