
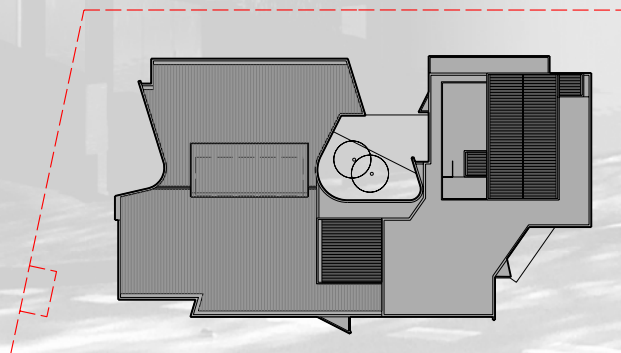


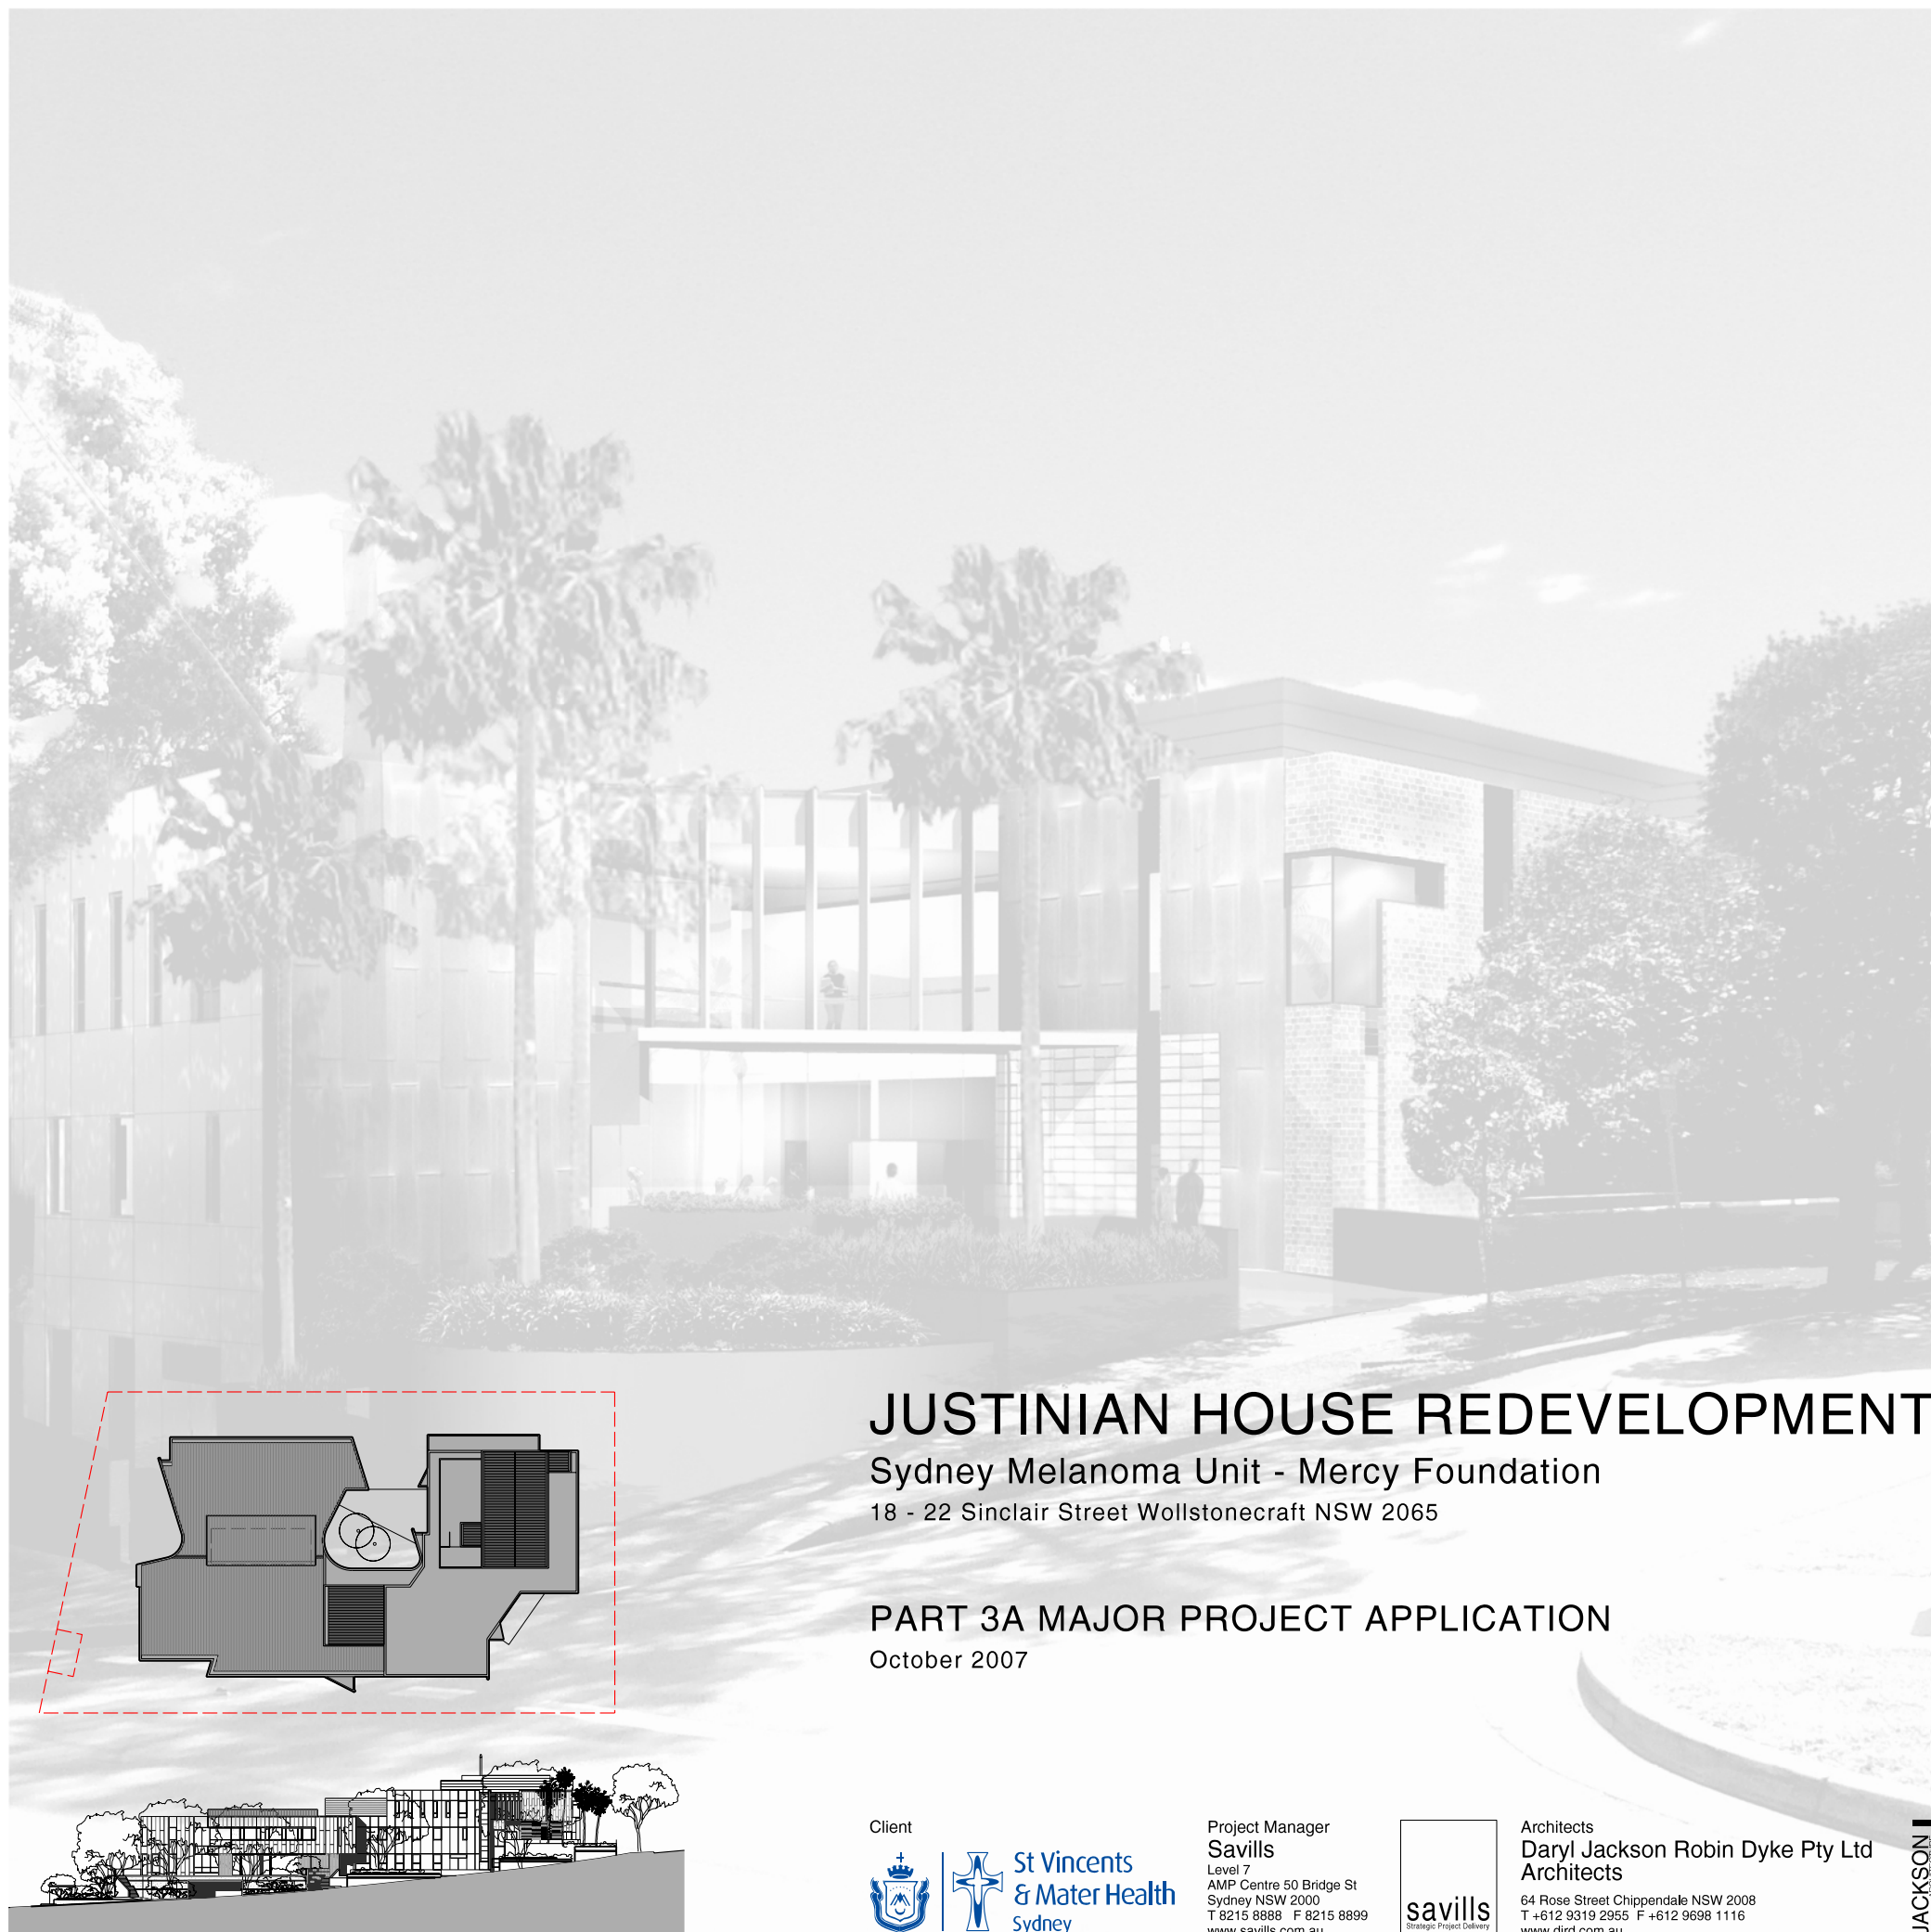

JUSTINIAN HOUSE REDEVELOPMENT

Sydney Melanoma Unit - Mercy Foundation

18 - 22 Sinclair Street Wollstonecraft NSW 2065

PART 3A MAJOR PROJECT APPLICATION

October 2007

Client



**St Vincents
& Mater Health**
Sydney

Project Manager
Savills
Level 7
AMP Centre 50 Bridge St
Sydney NSW 2000
T 8215 8888 F 8215 8899
www.savills.com.au



Architects
Daryl Jackson Robin Dyke Pty Ltd
Architects
64 Rose Street Chippendale NSW 2008
T +612 9319 2955 F +612 9698 1116
www.djrd.com.au

JACKSON
ARCHITECTURE
© 2007