




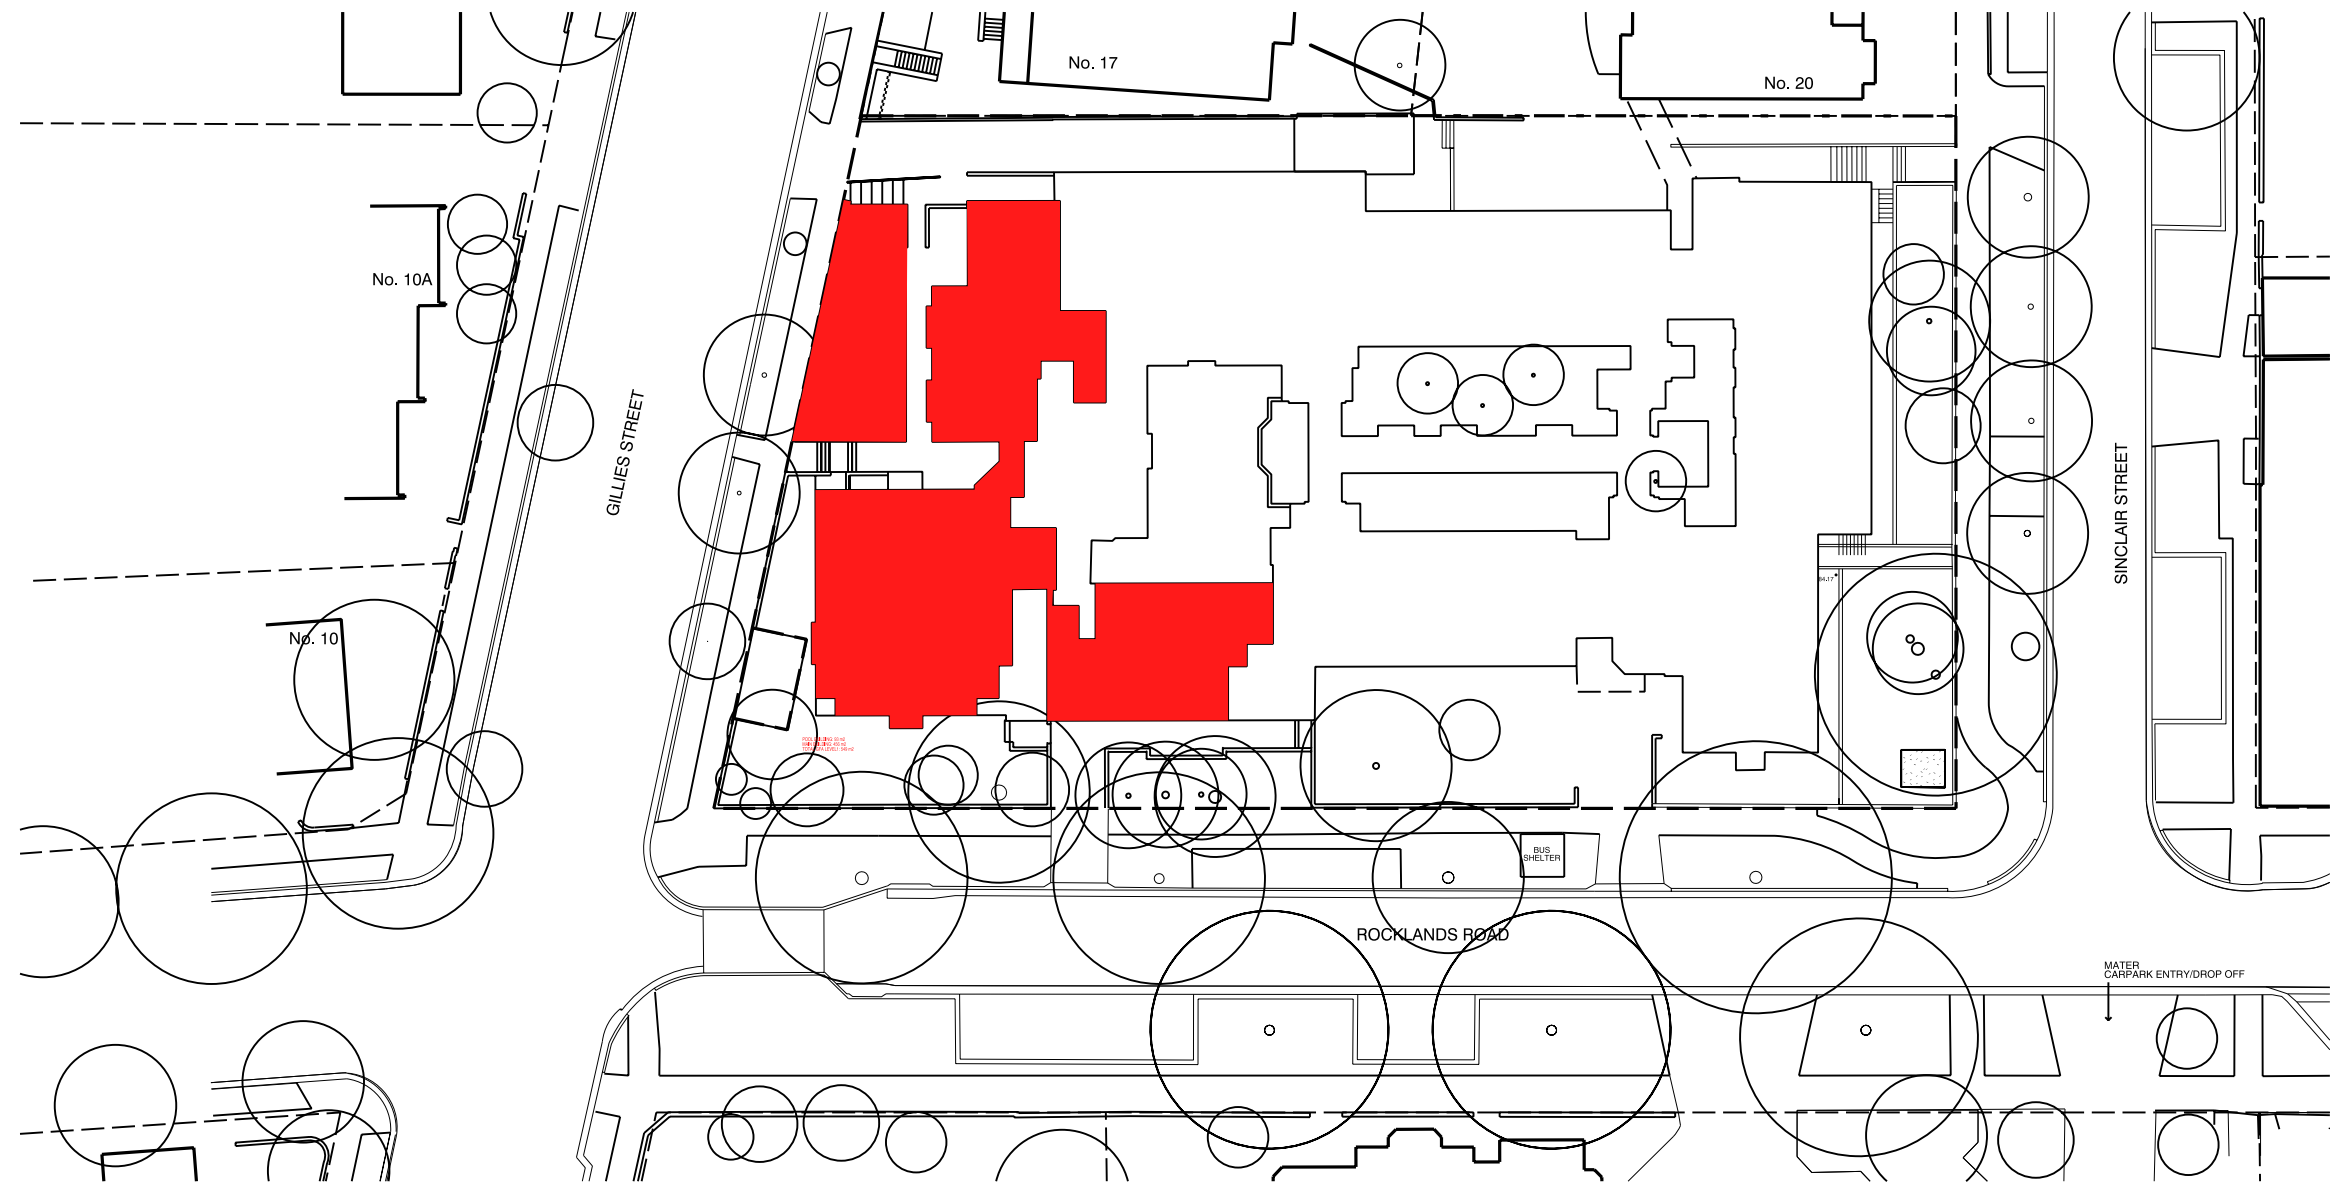


LEVEL 1: 549 m2

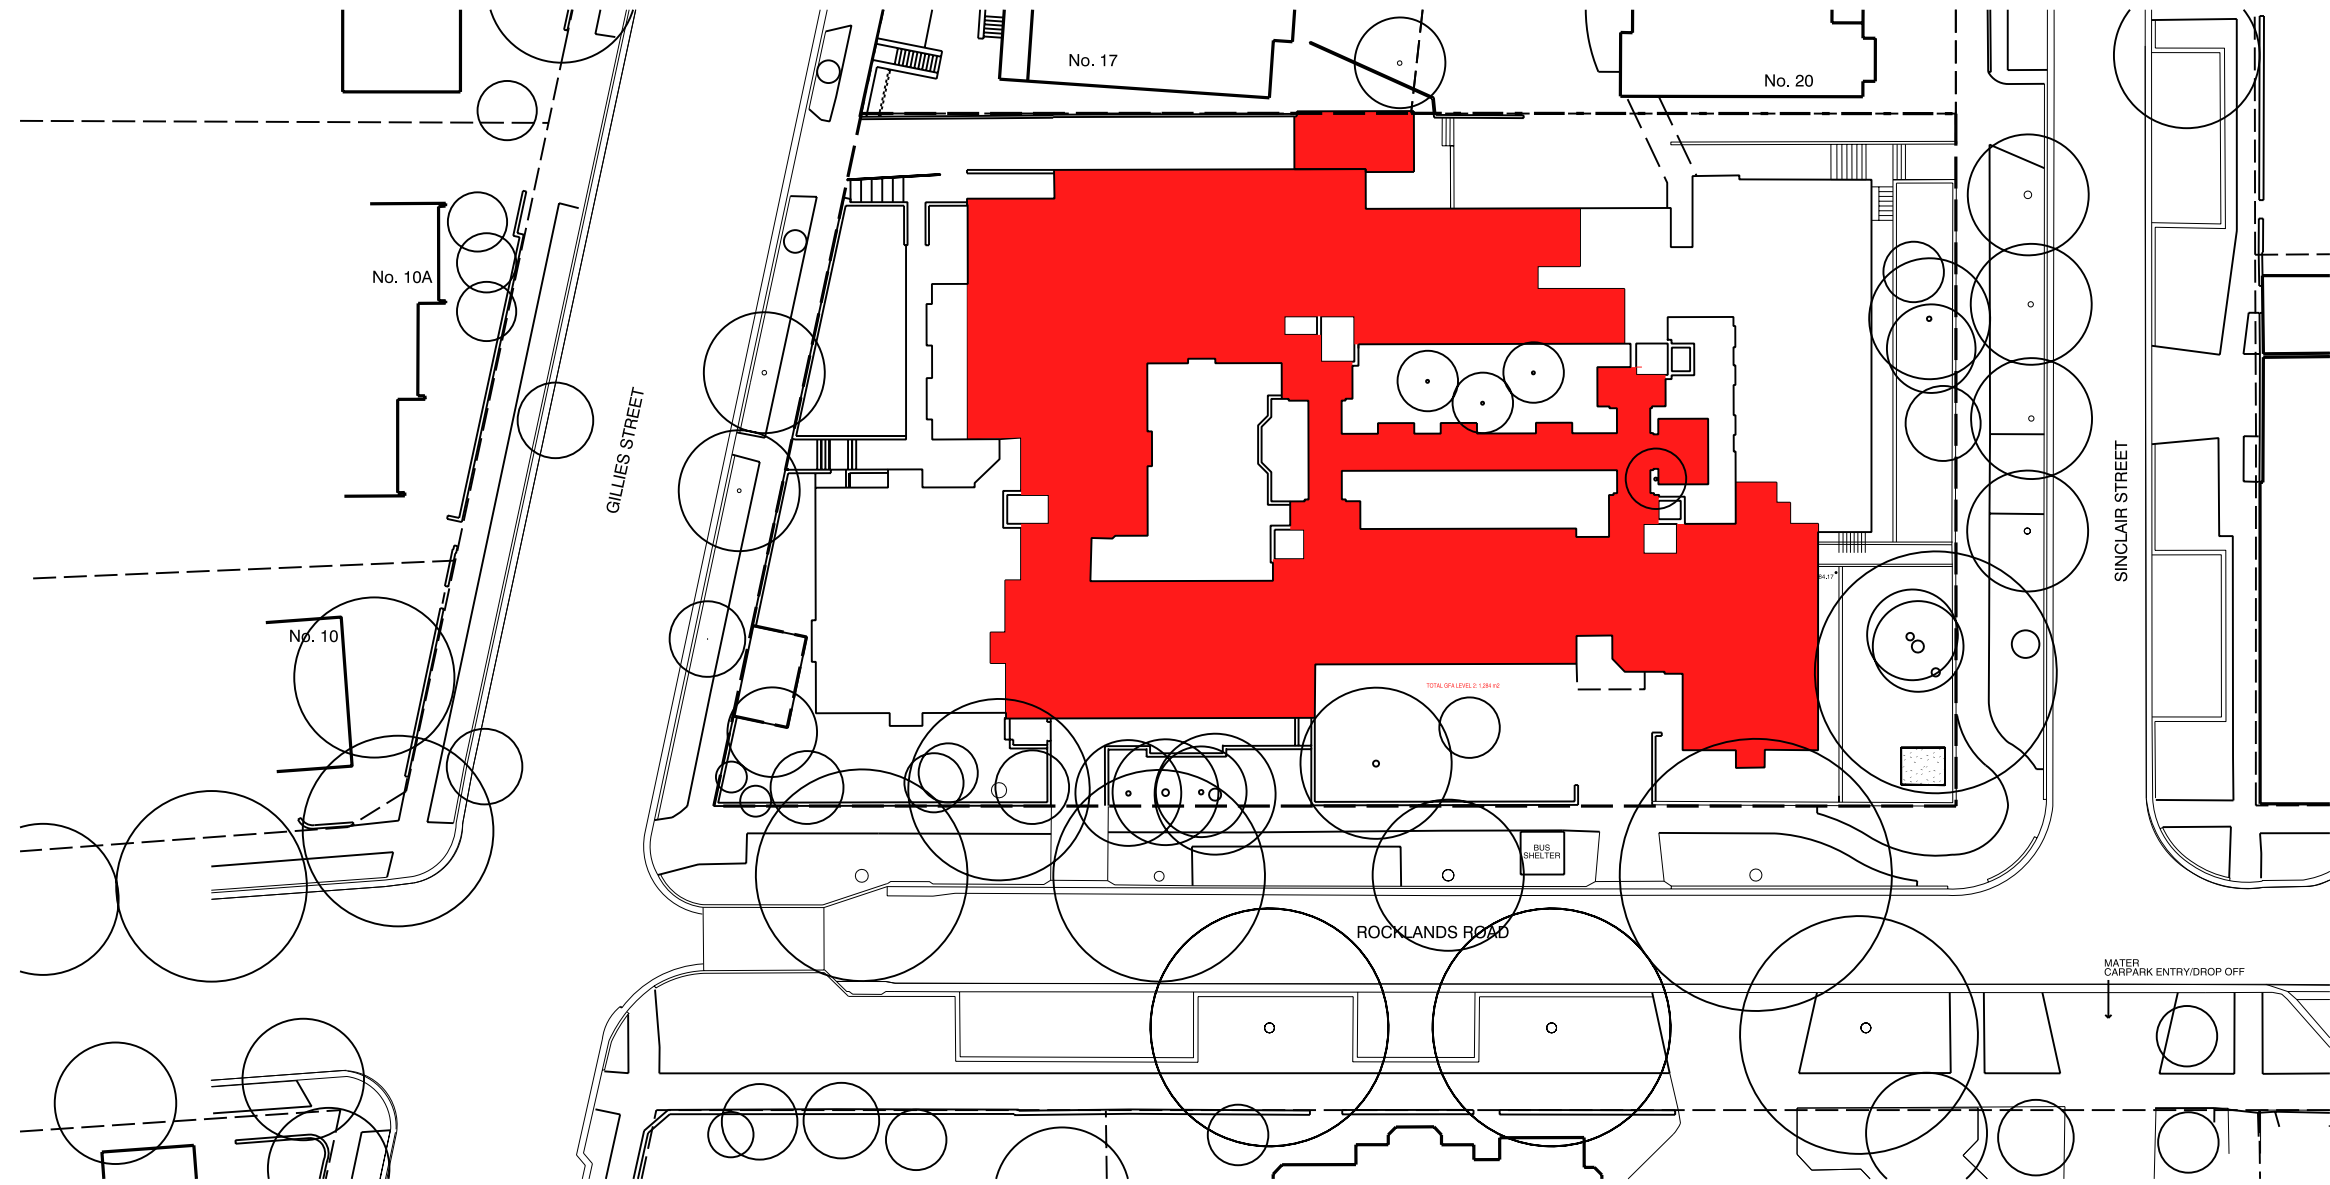


LEVEL 2: 1,284 m2

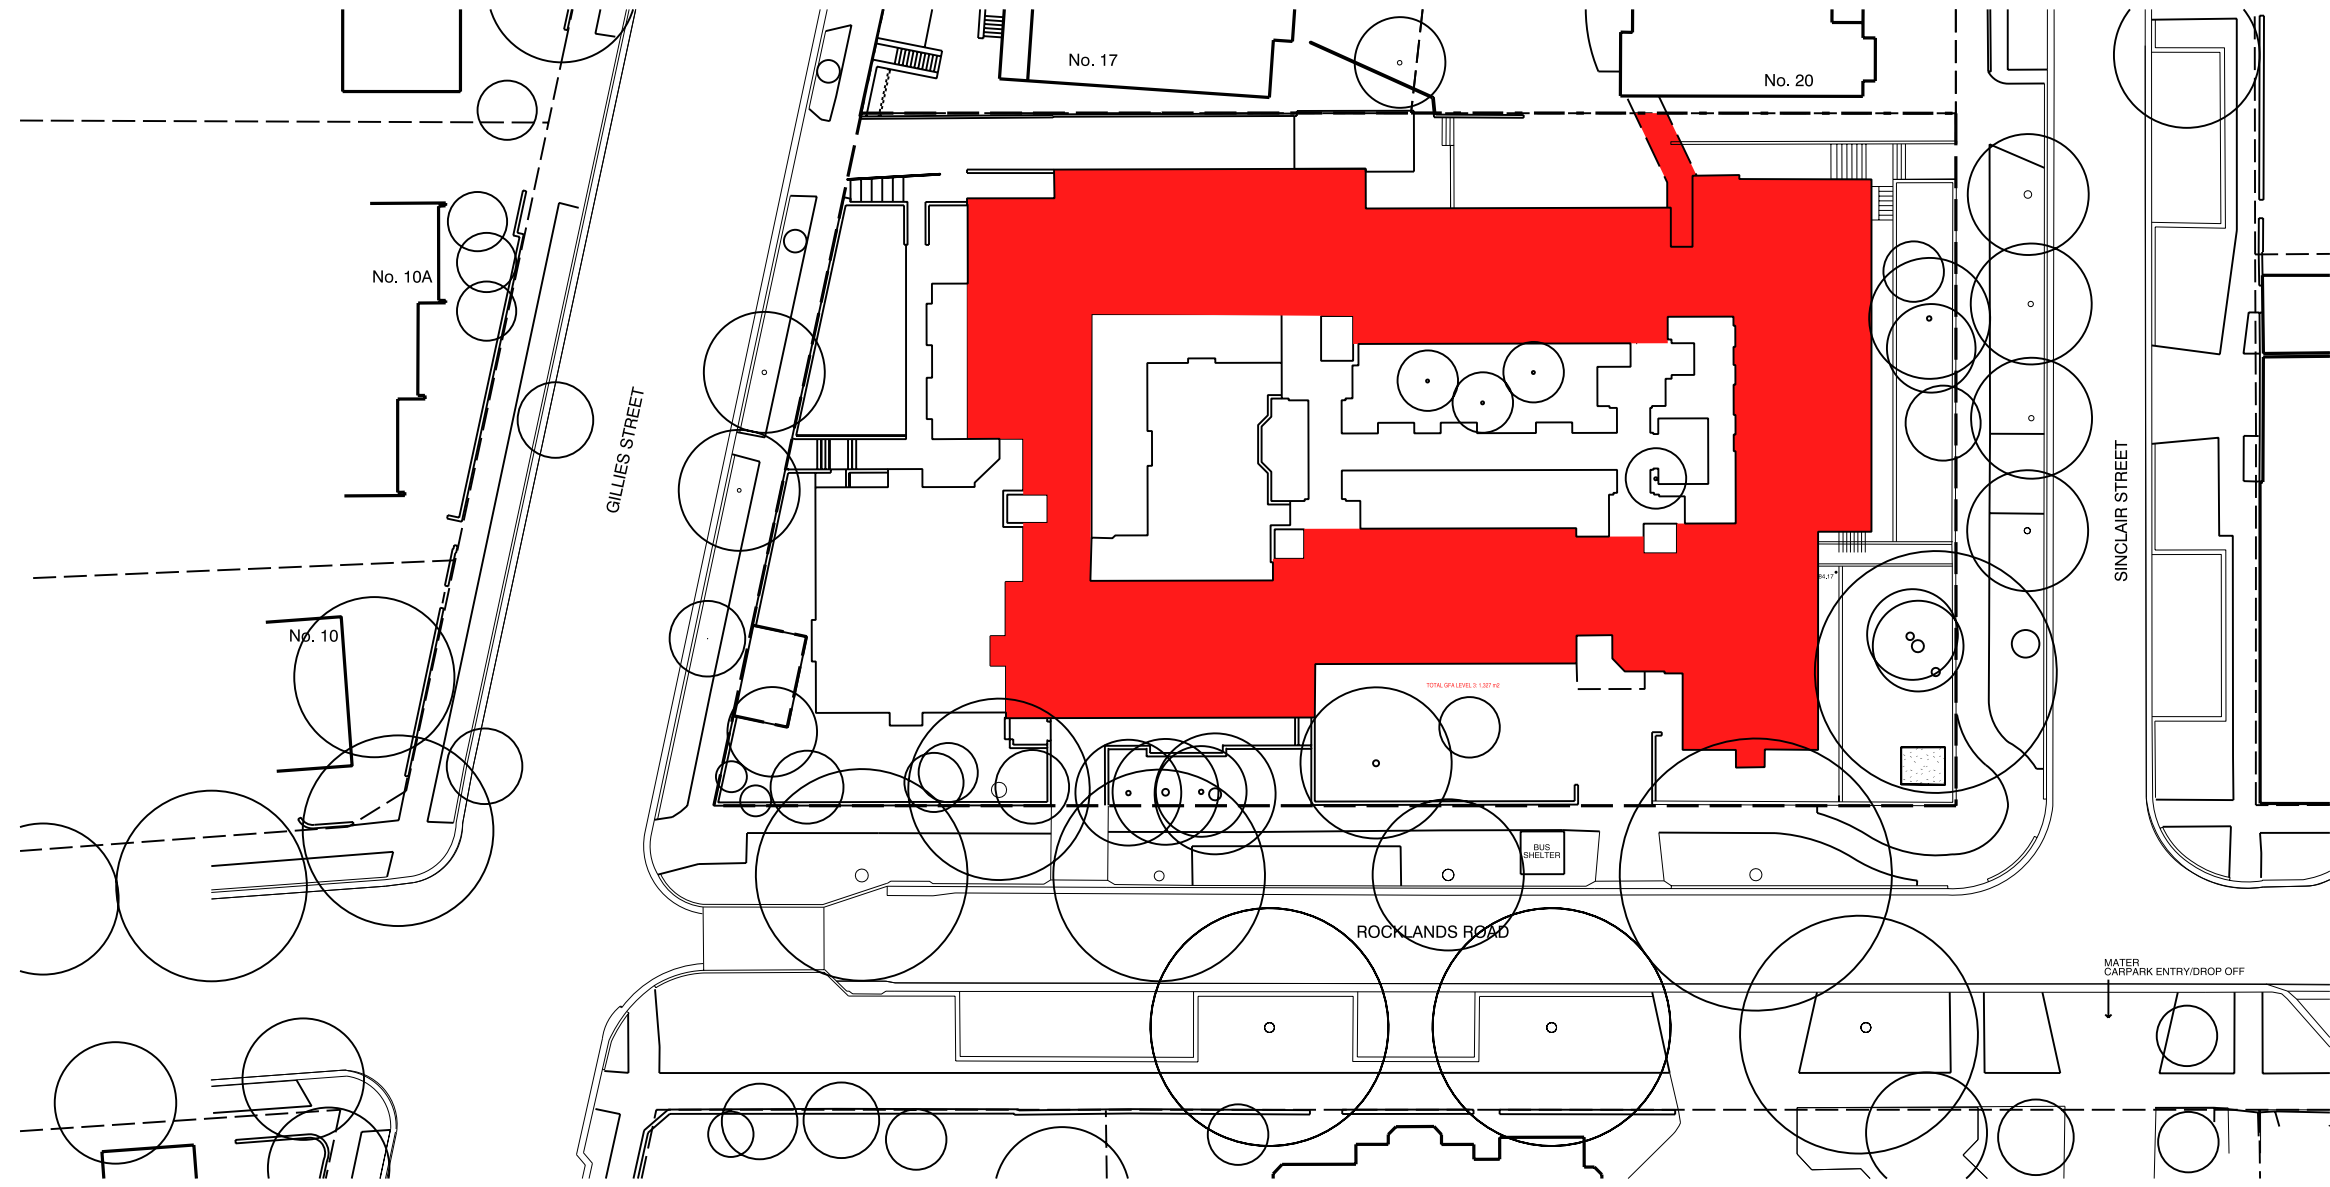


LEVEL 3: 1,327 m2

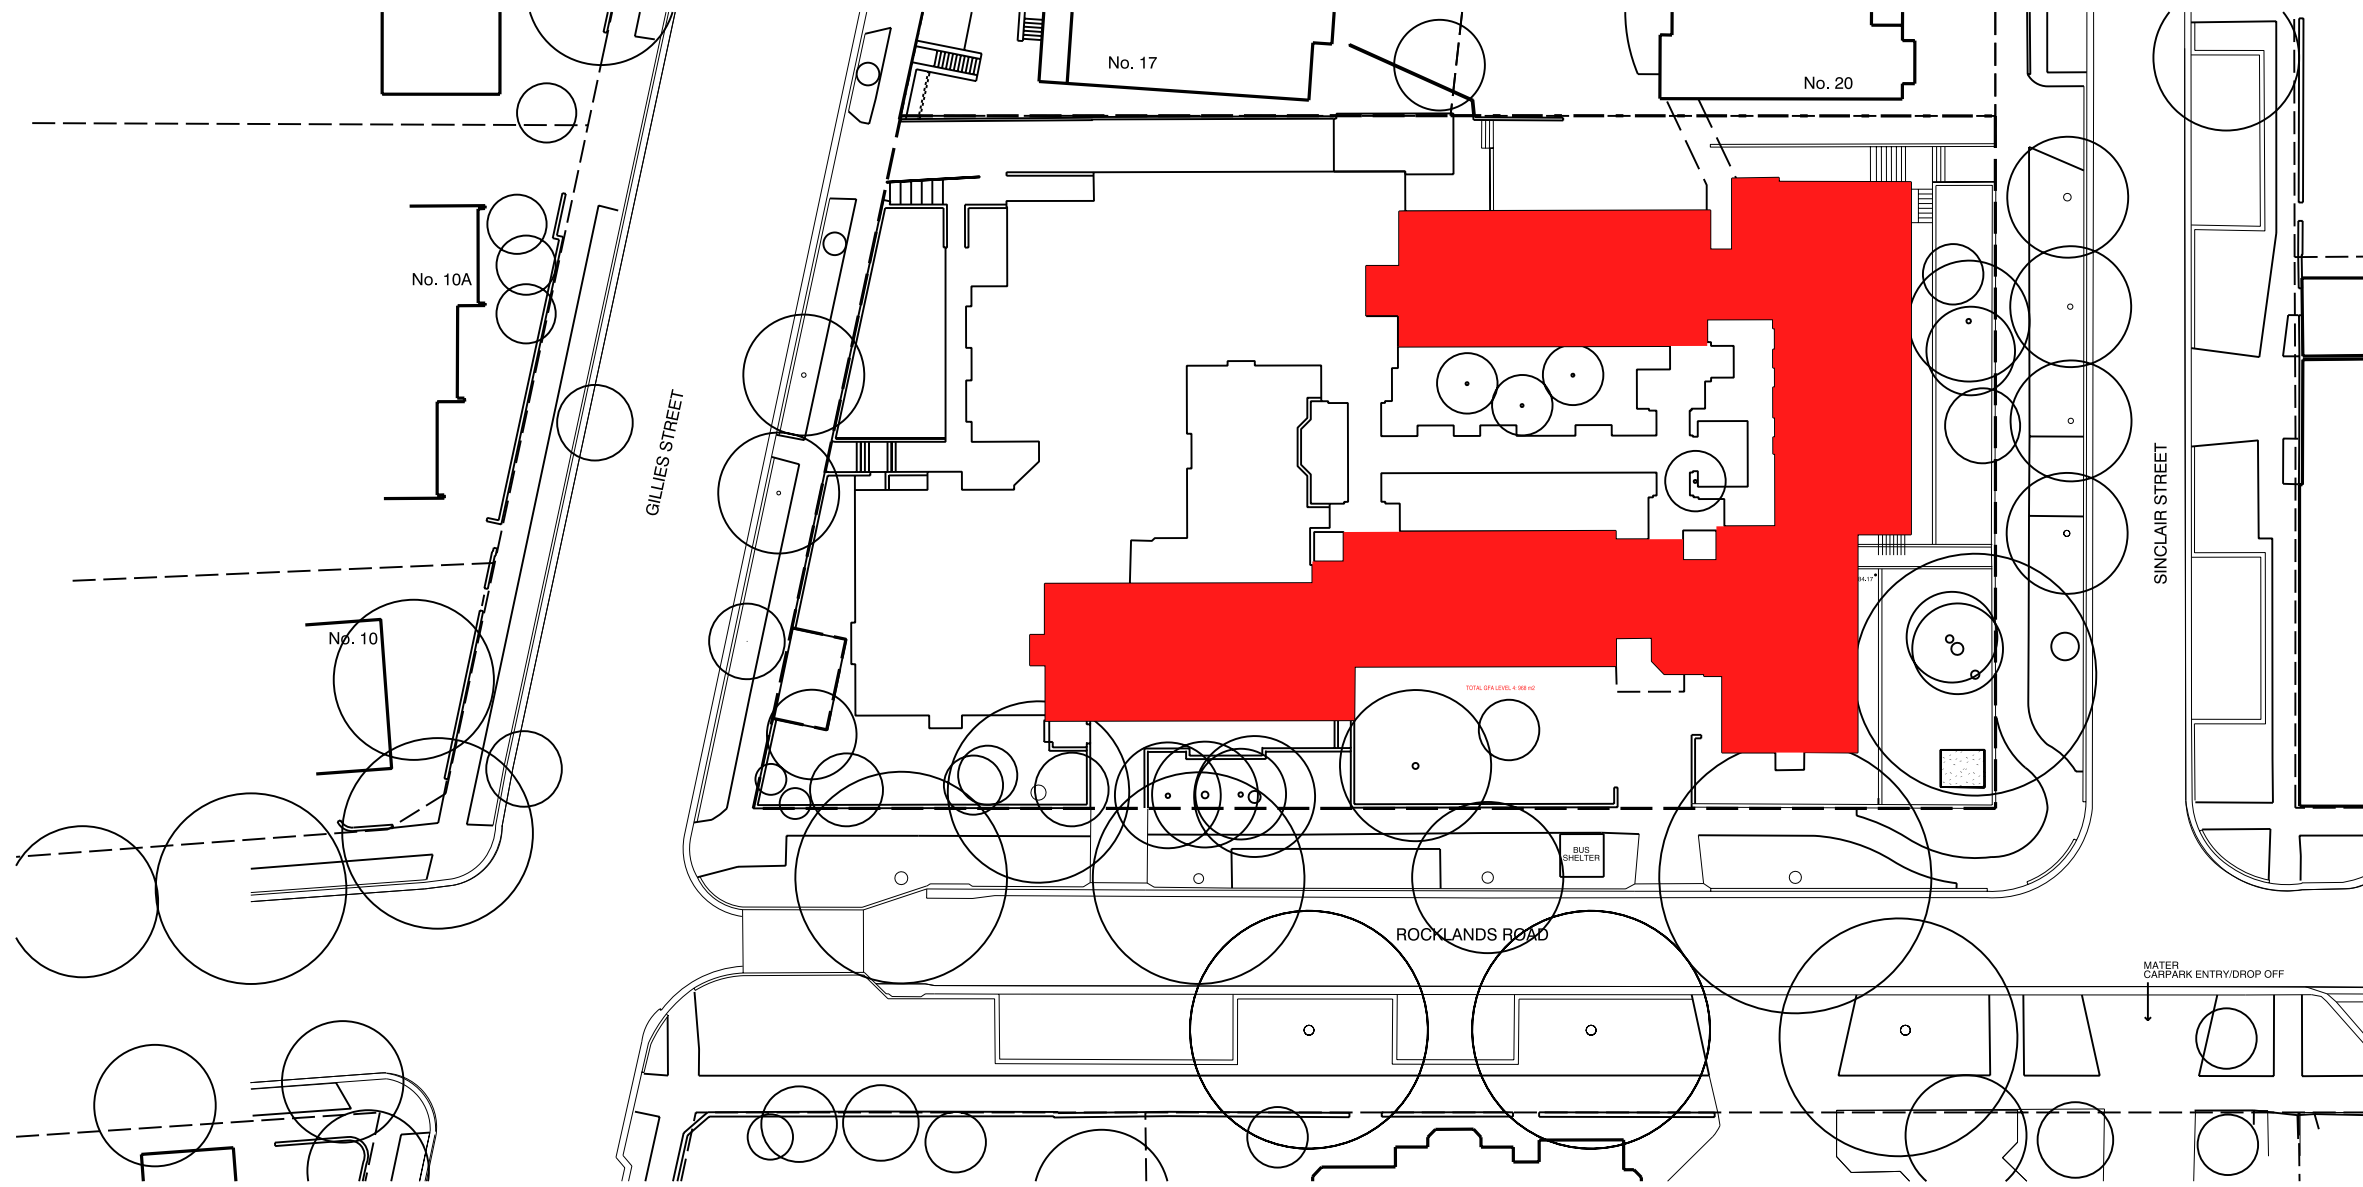

LEVEL 4: 968 m2

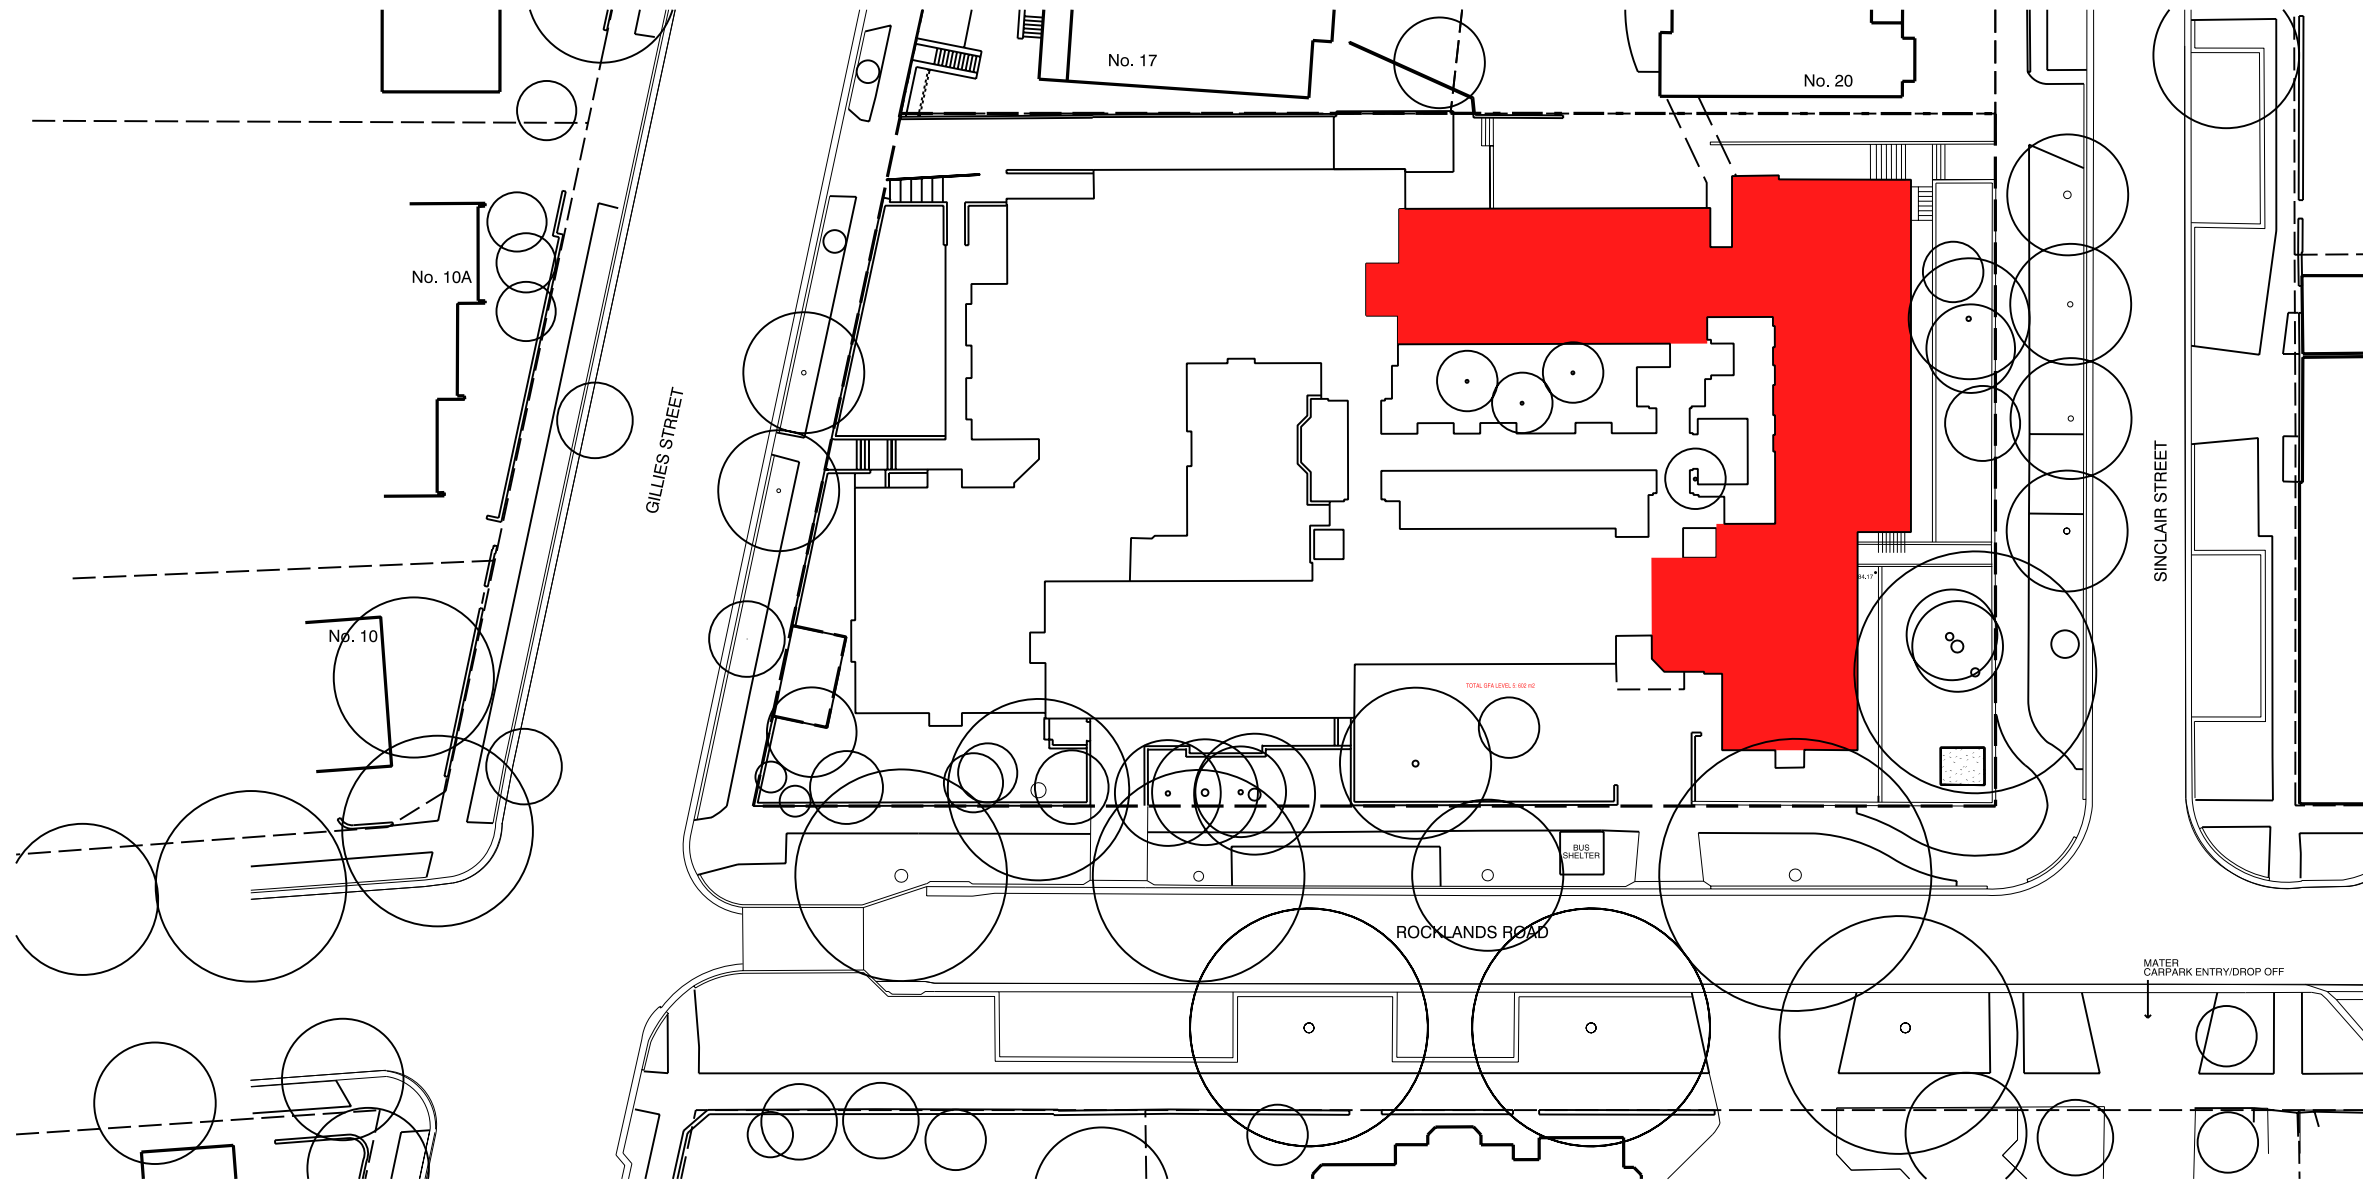

LEVEL 1: 602 m2

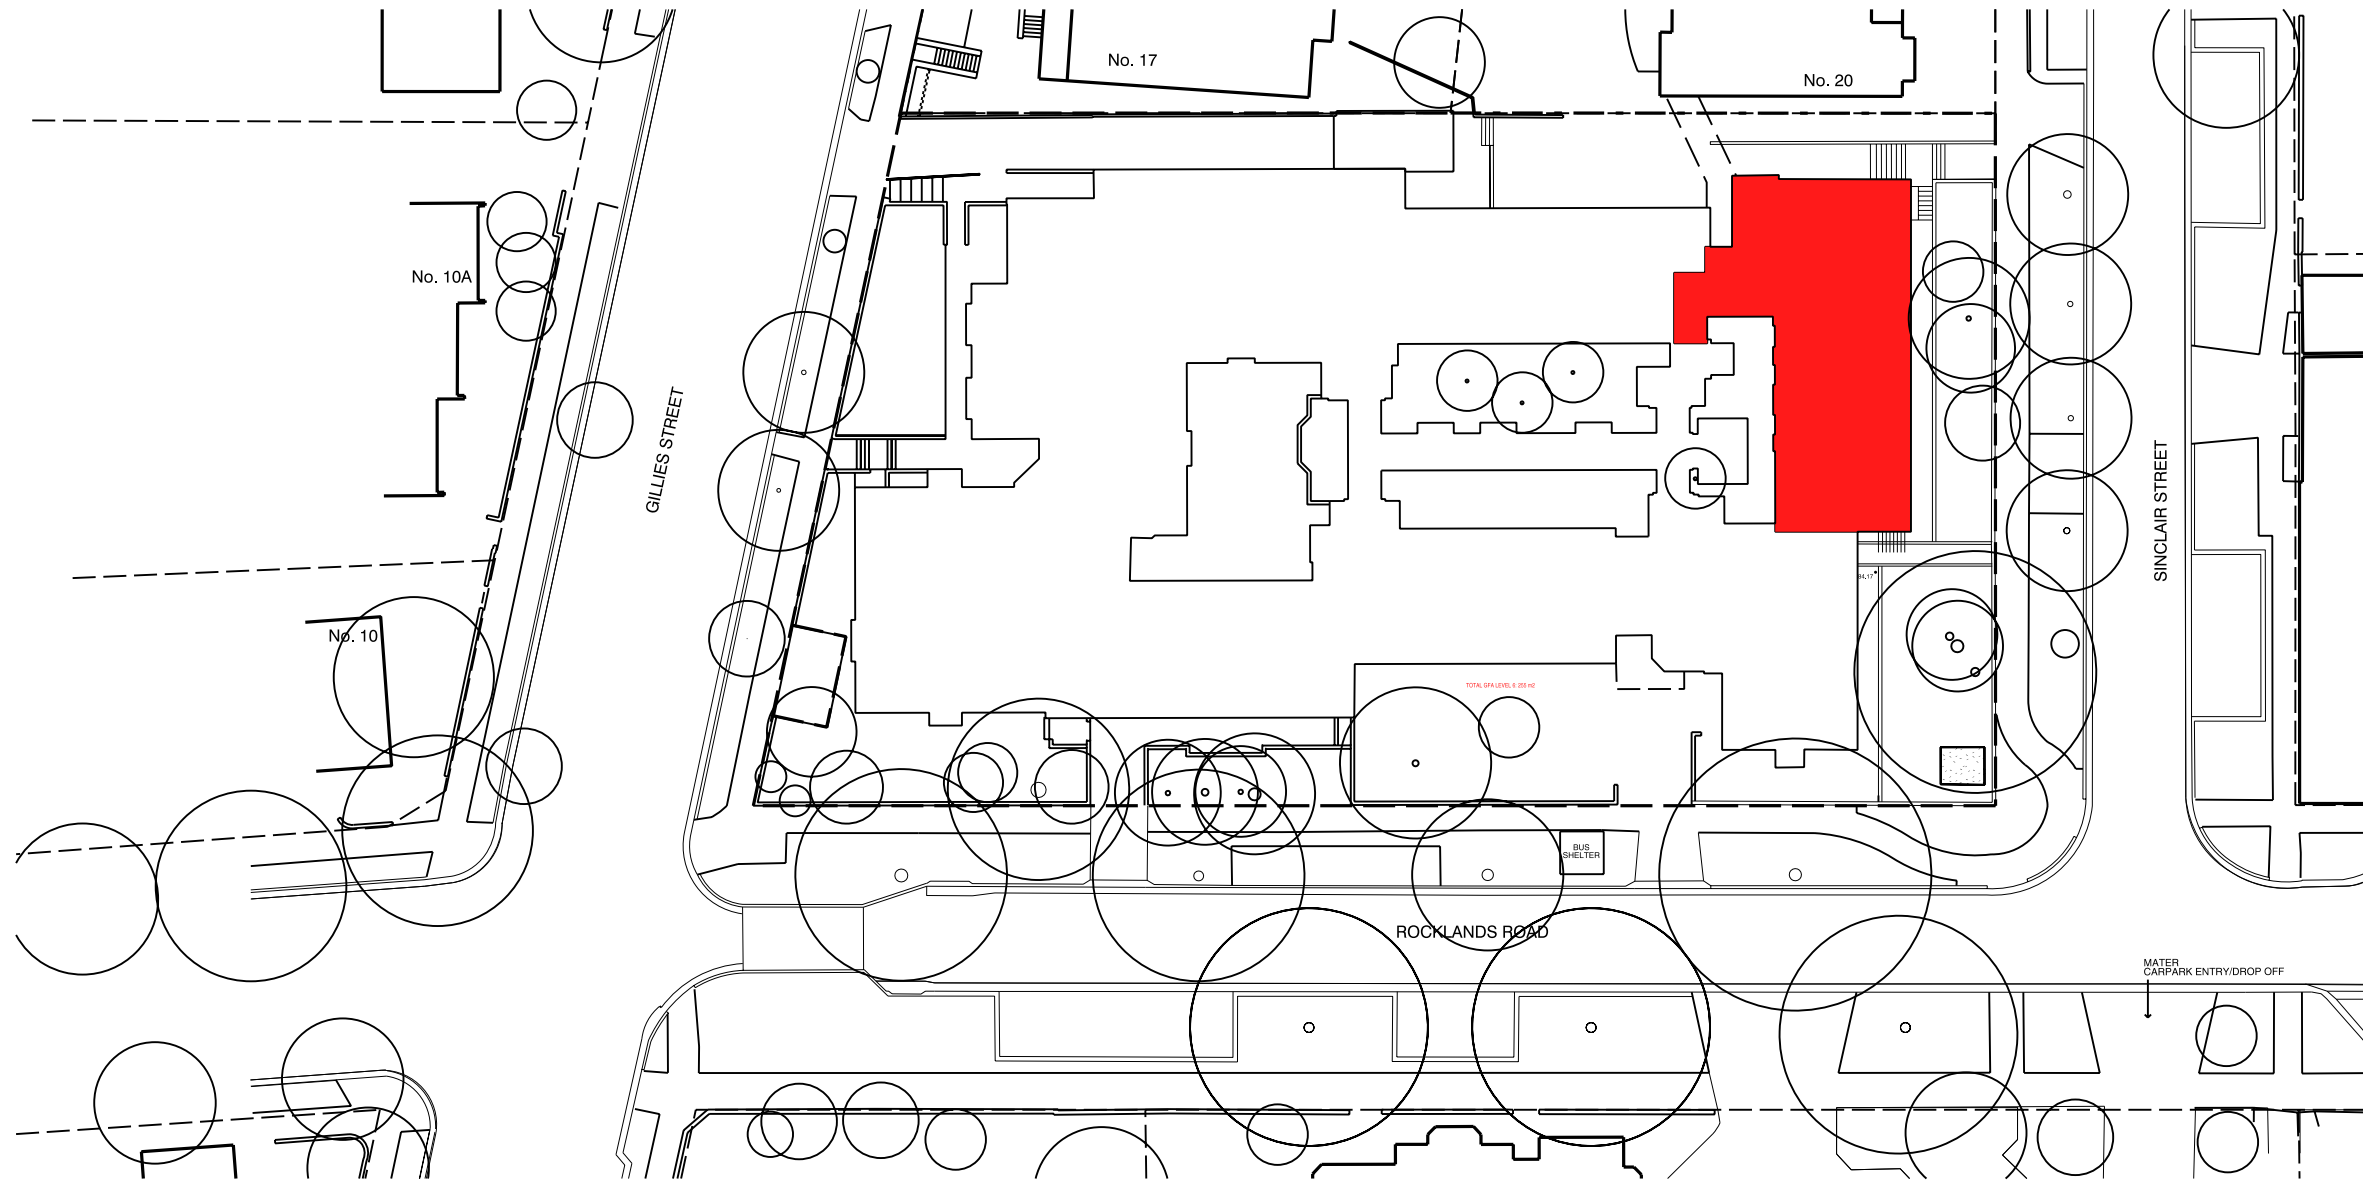

LEVEL 1: 255 m2

TOTAL: 4,985 m2

FSR = 1.4:1

Client



Project Manager
Savills
Level 7
AMP Centre 50 Bridge St
Sydney NSW 2000
T 8215 8888 F 8215 8899
www.savills.com.au



Architects
Daryl Jackson Robin Dyke Pty Ltd Architects
64 Rose Street Chippendale NSW 2008
T +612 9319 2955 F +612 9698 1116
www.djrd.com.au



A	29/10/07	PART 3A MAJOR PROJECT APPLICATION
Rev	Date	Amendment

RW
Author

Project
JUSTINIAN HOUSE REDEVELOPMENT
Sydney Melanoma Unit - Mercy Foundation
18 - 22 Sinclair Street
Wollstonecraft NSW 2065

07 422
project number
GROSS FLOOR AREAS
Existing Development
drawing title

1:500 @ A1
0 5 10 30m
SDATES
DA 1103 A
drawing no. revision