




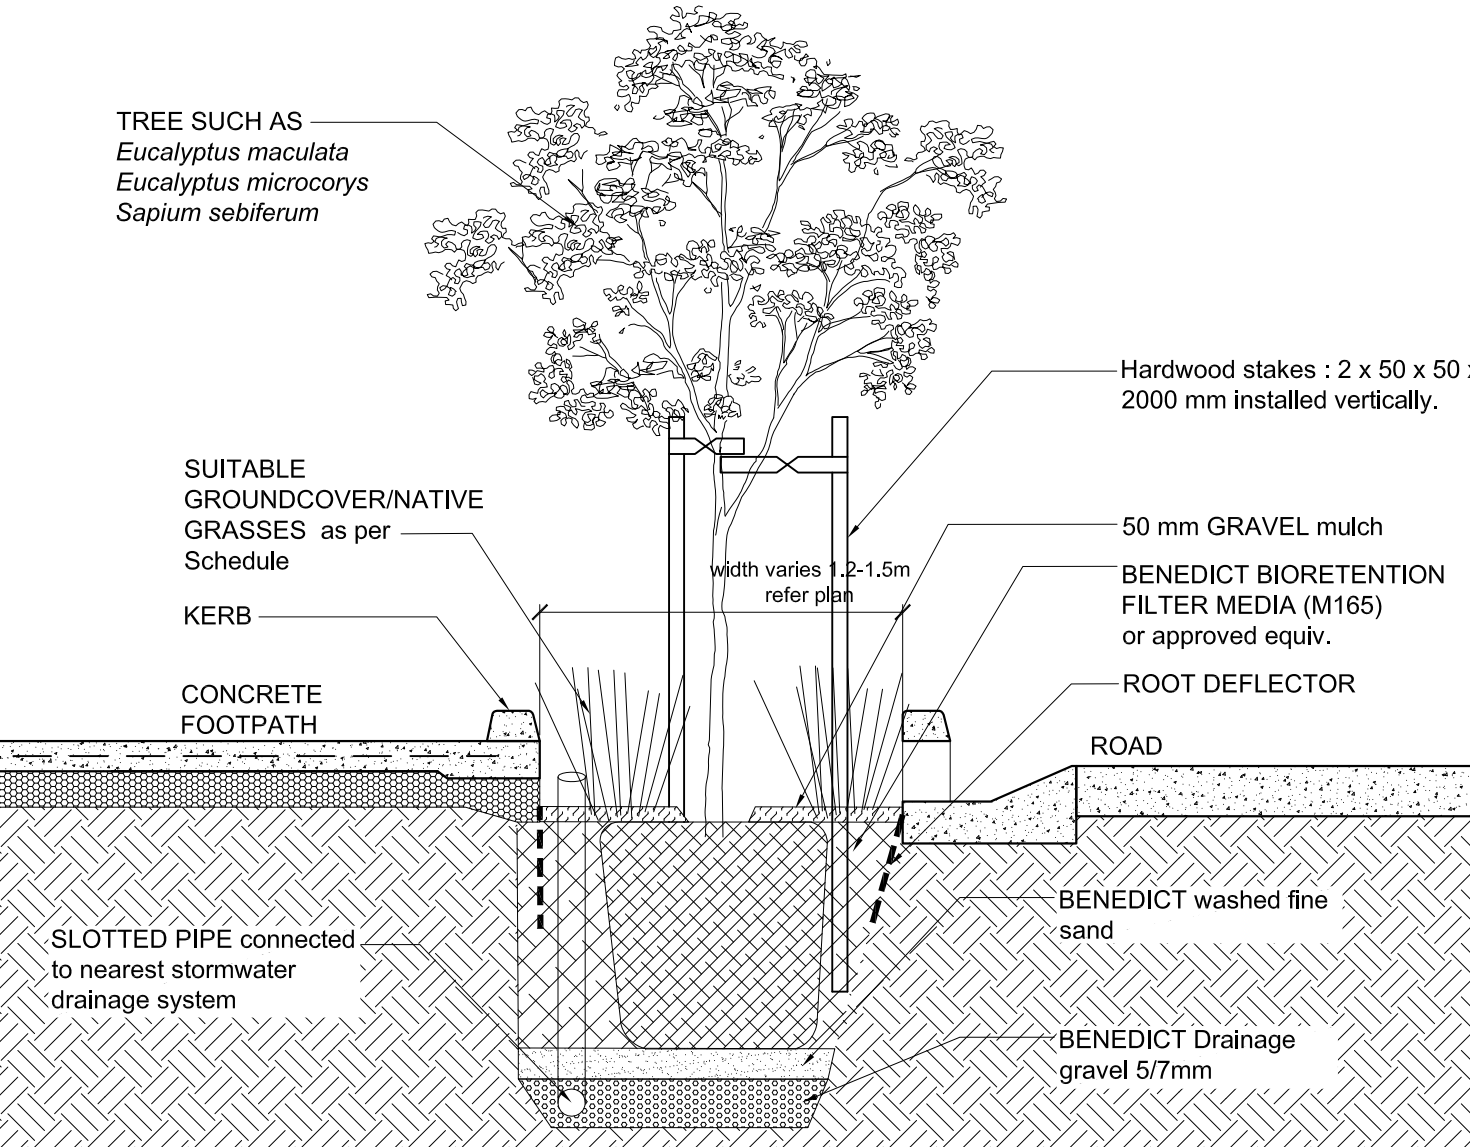

PLAN LEGEND
STREET TREE PLANTINGS

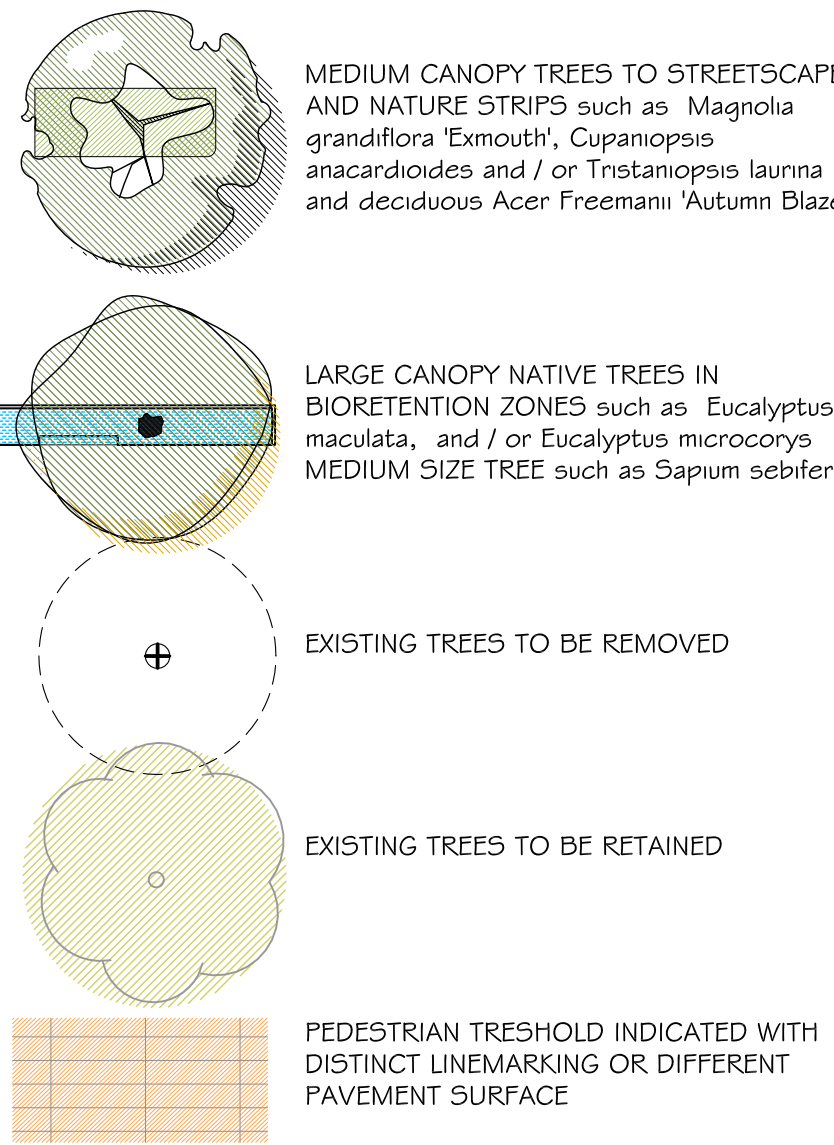

TREE IN RAIN GARDEN ZONES
DETAIL SCALE 1:25

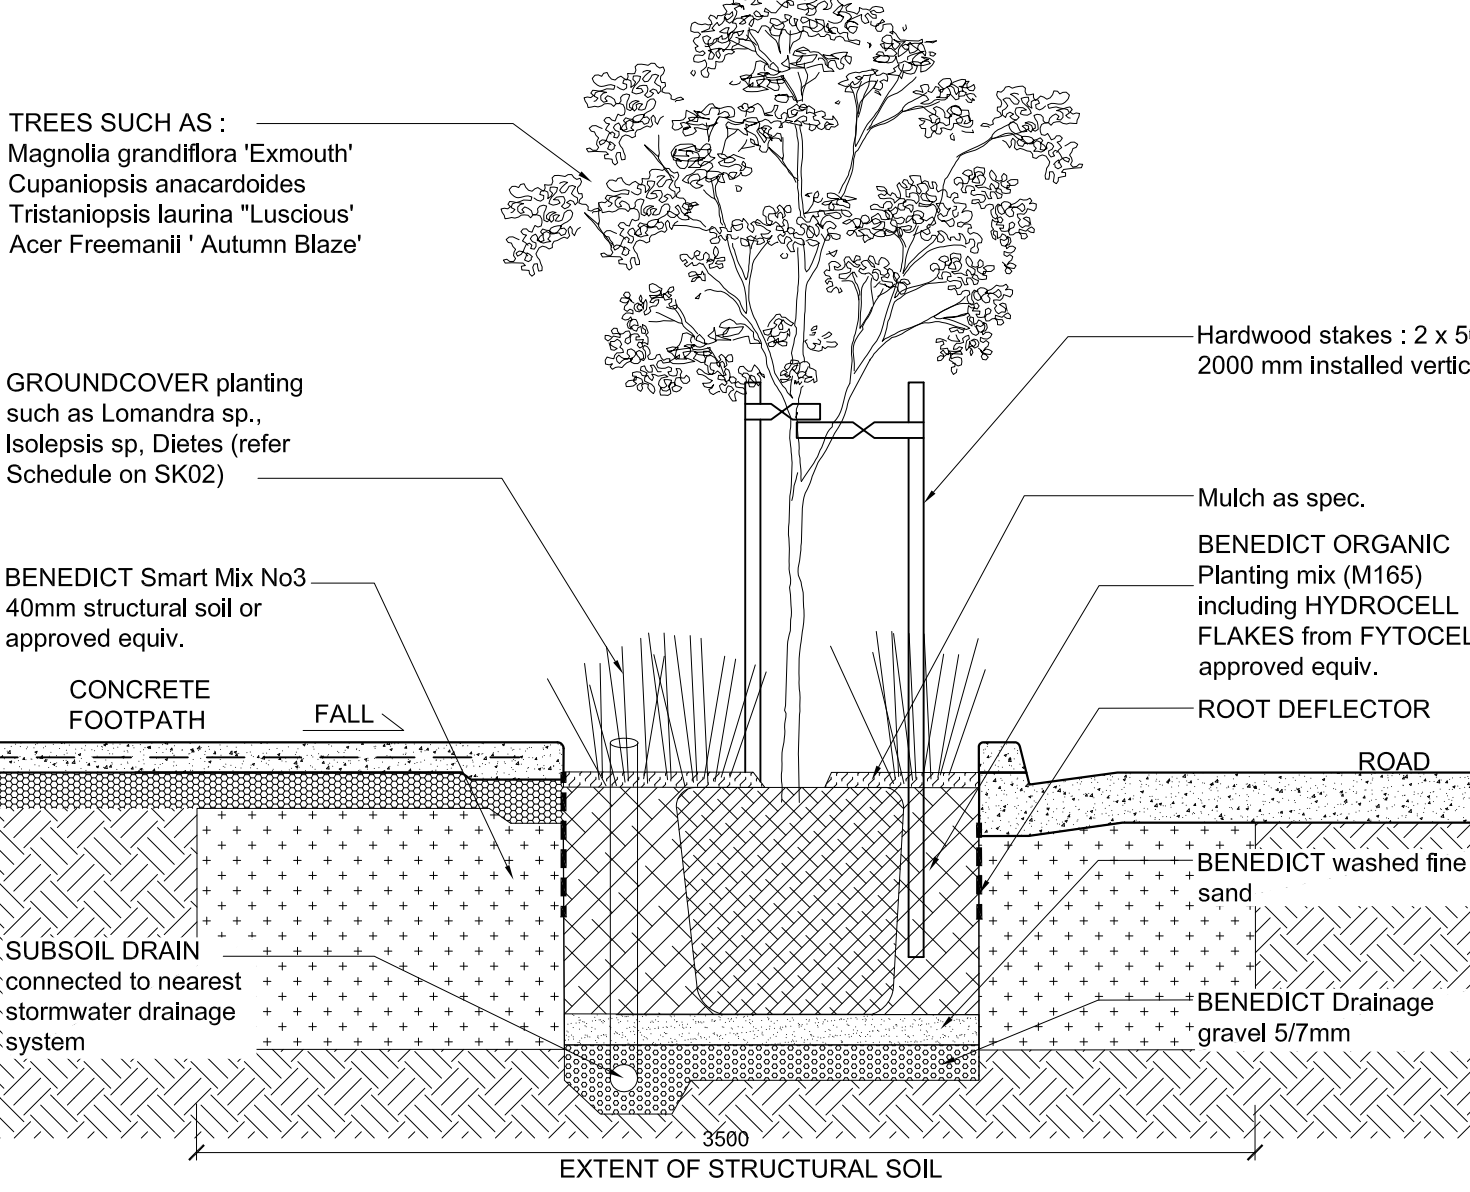

STREET TREE PLANTING WITH STRUCTURAL SOIL
DETAIL SCALE 1:25

