




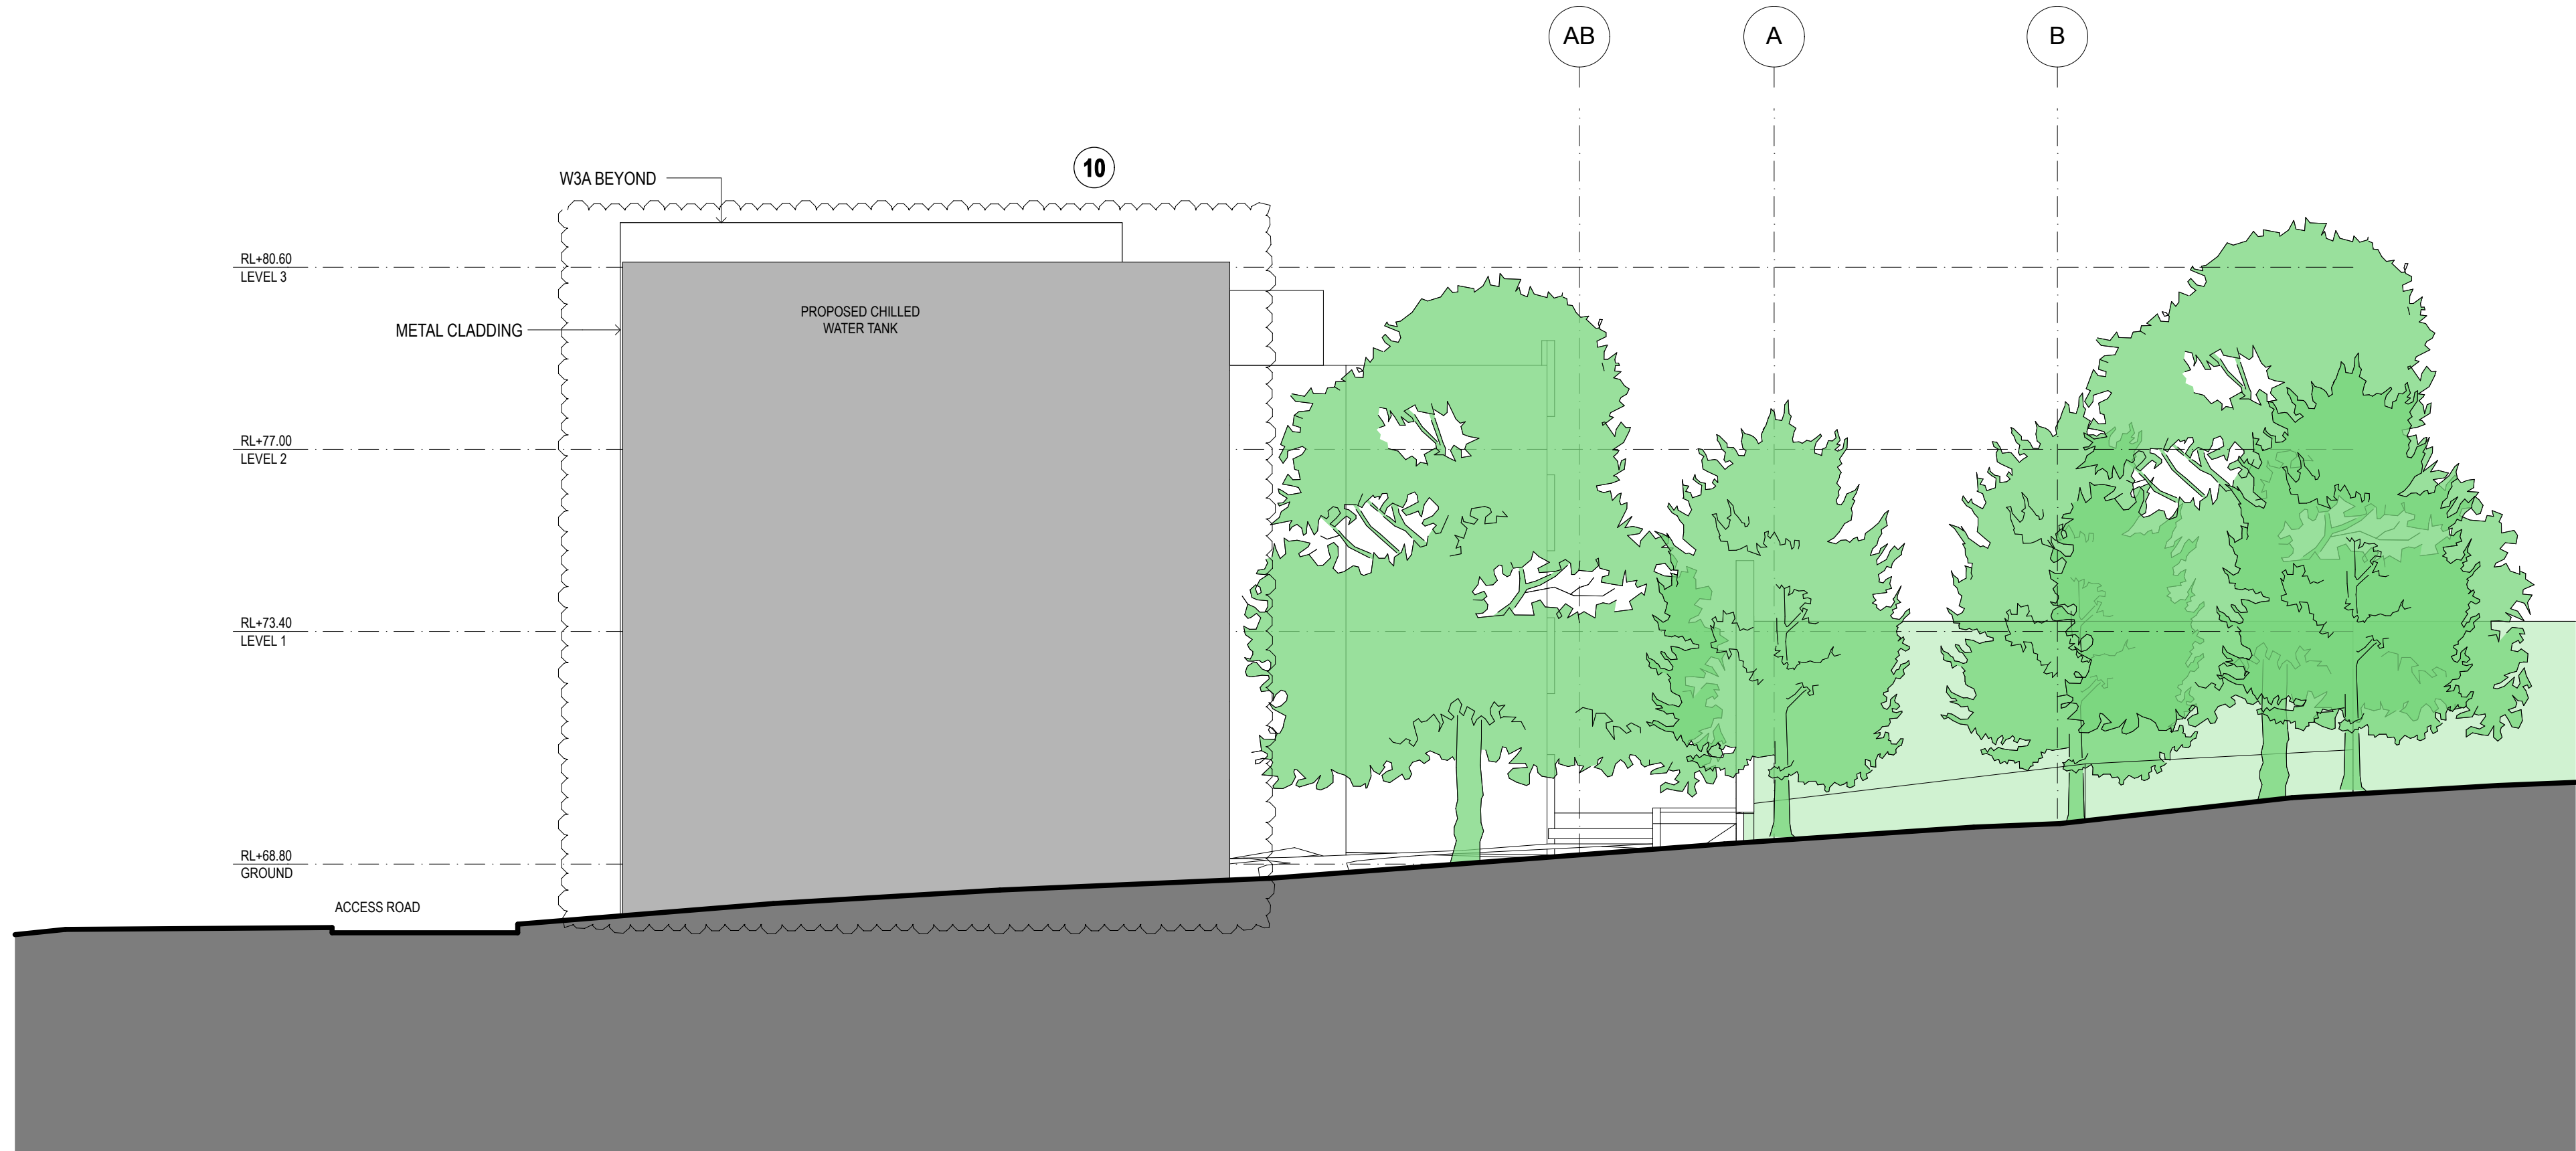


1 West Elevation
1:100

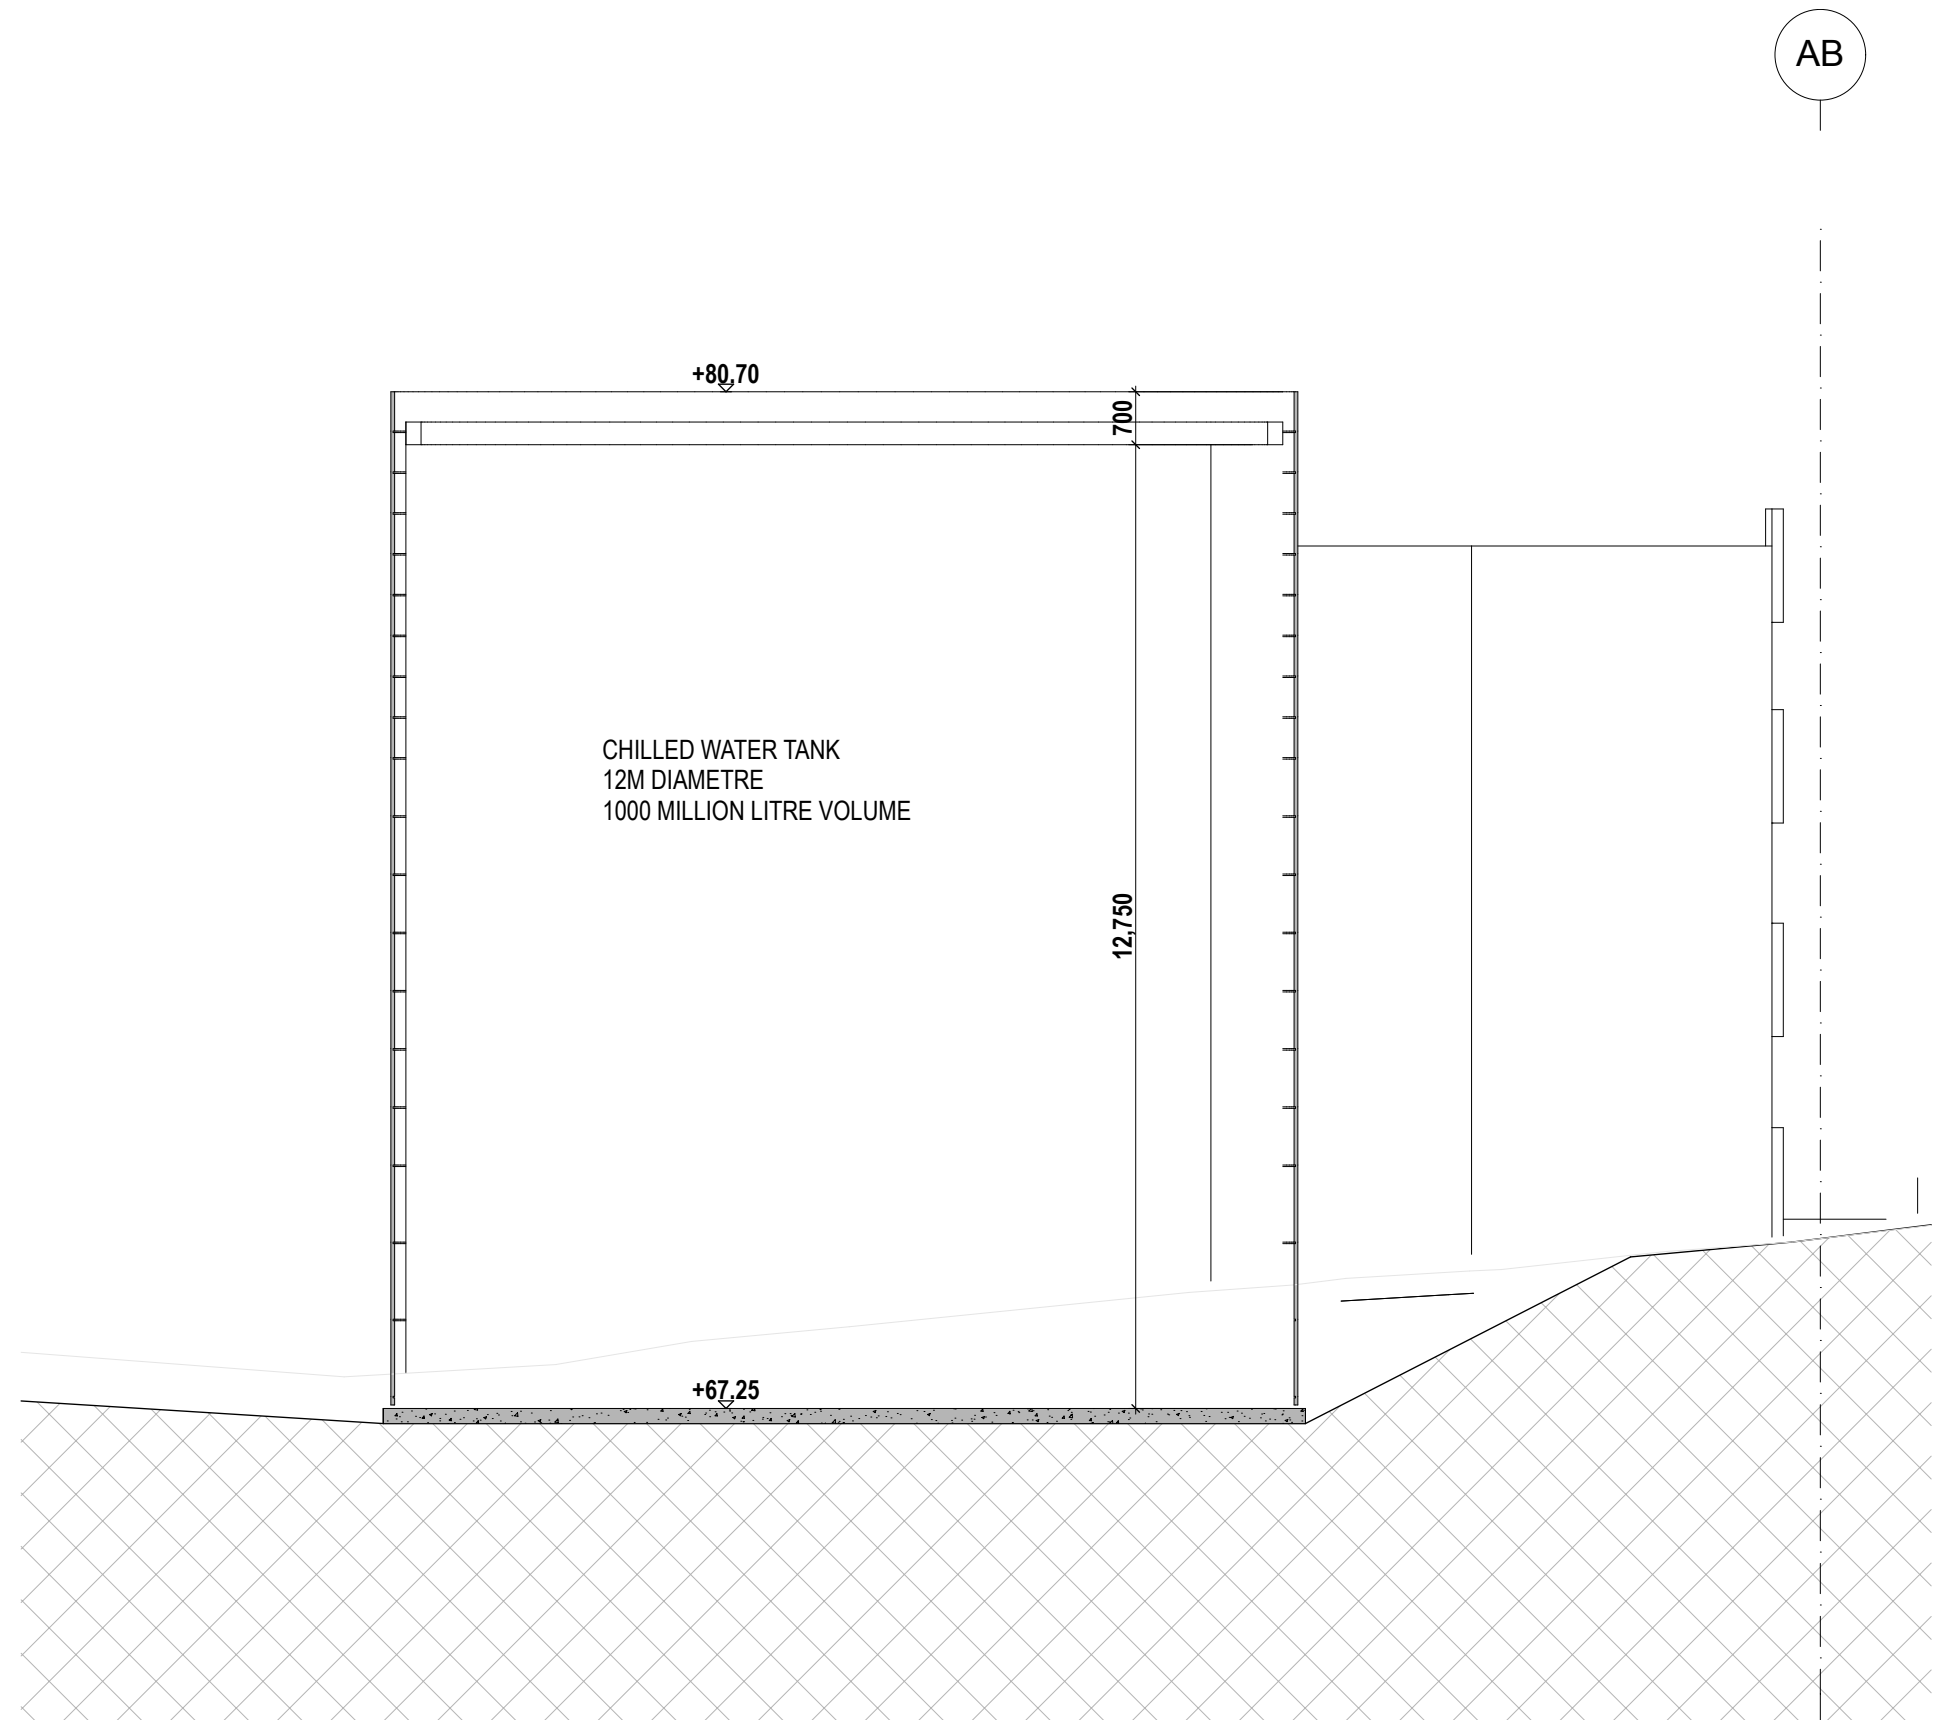

2 Section
1:100

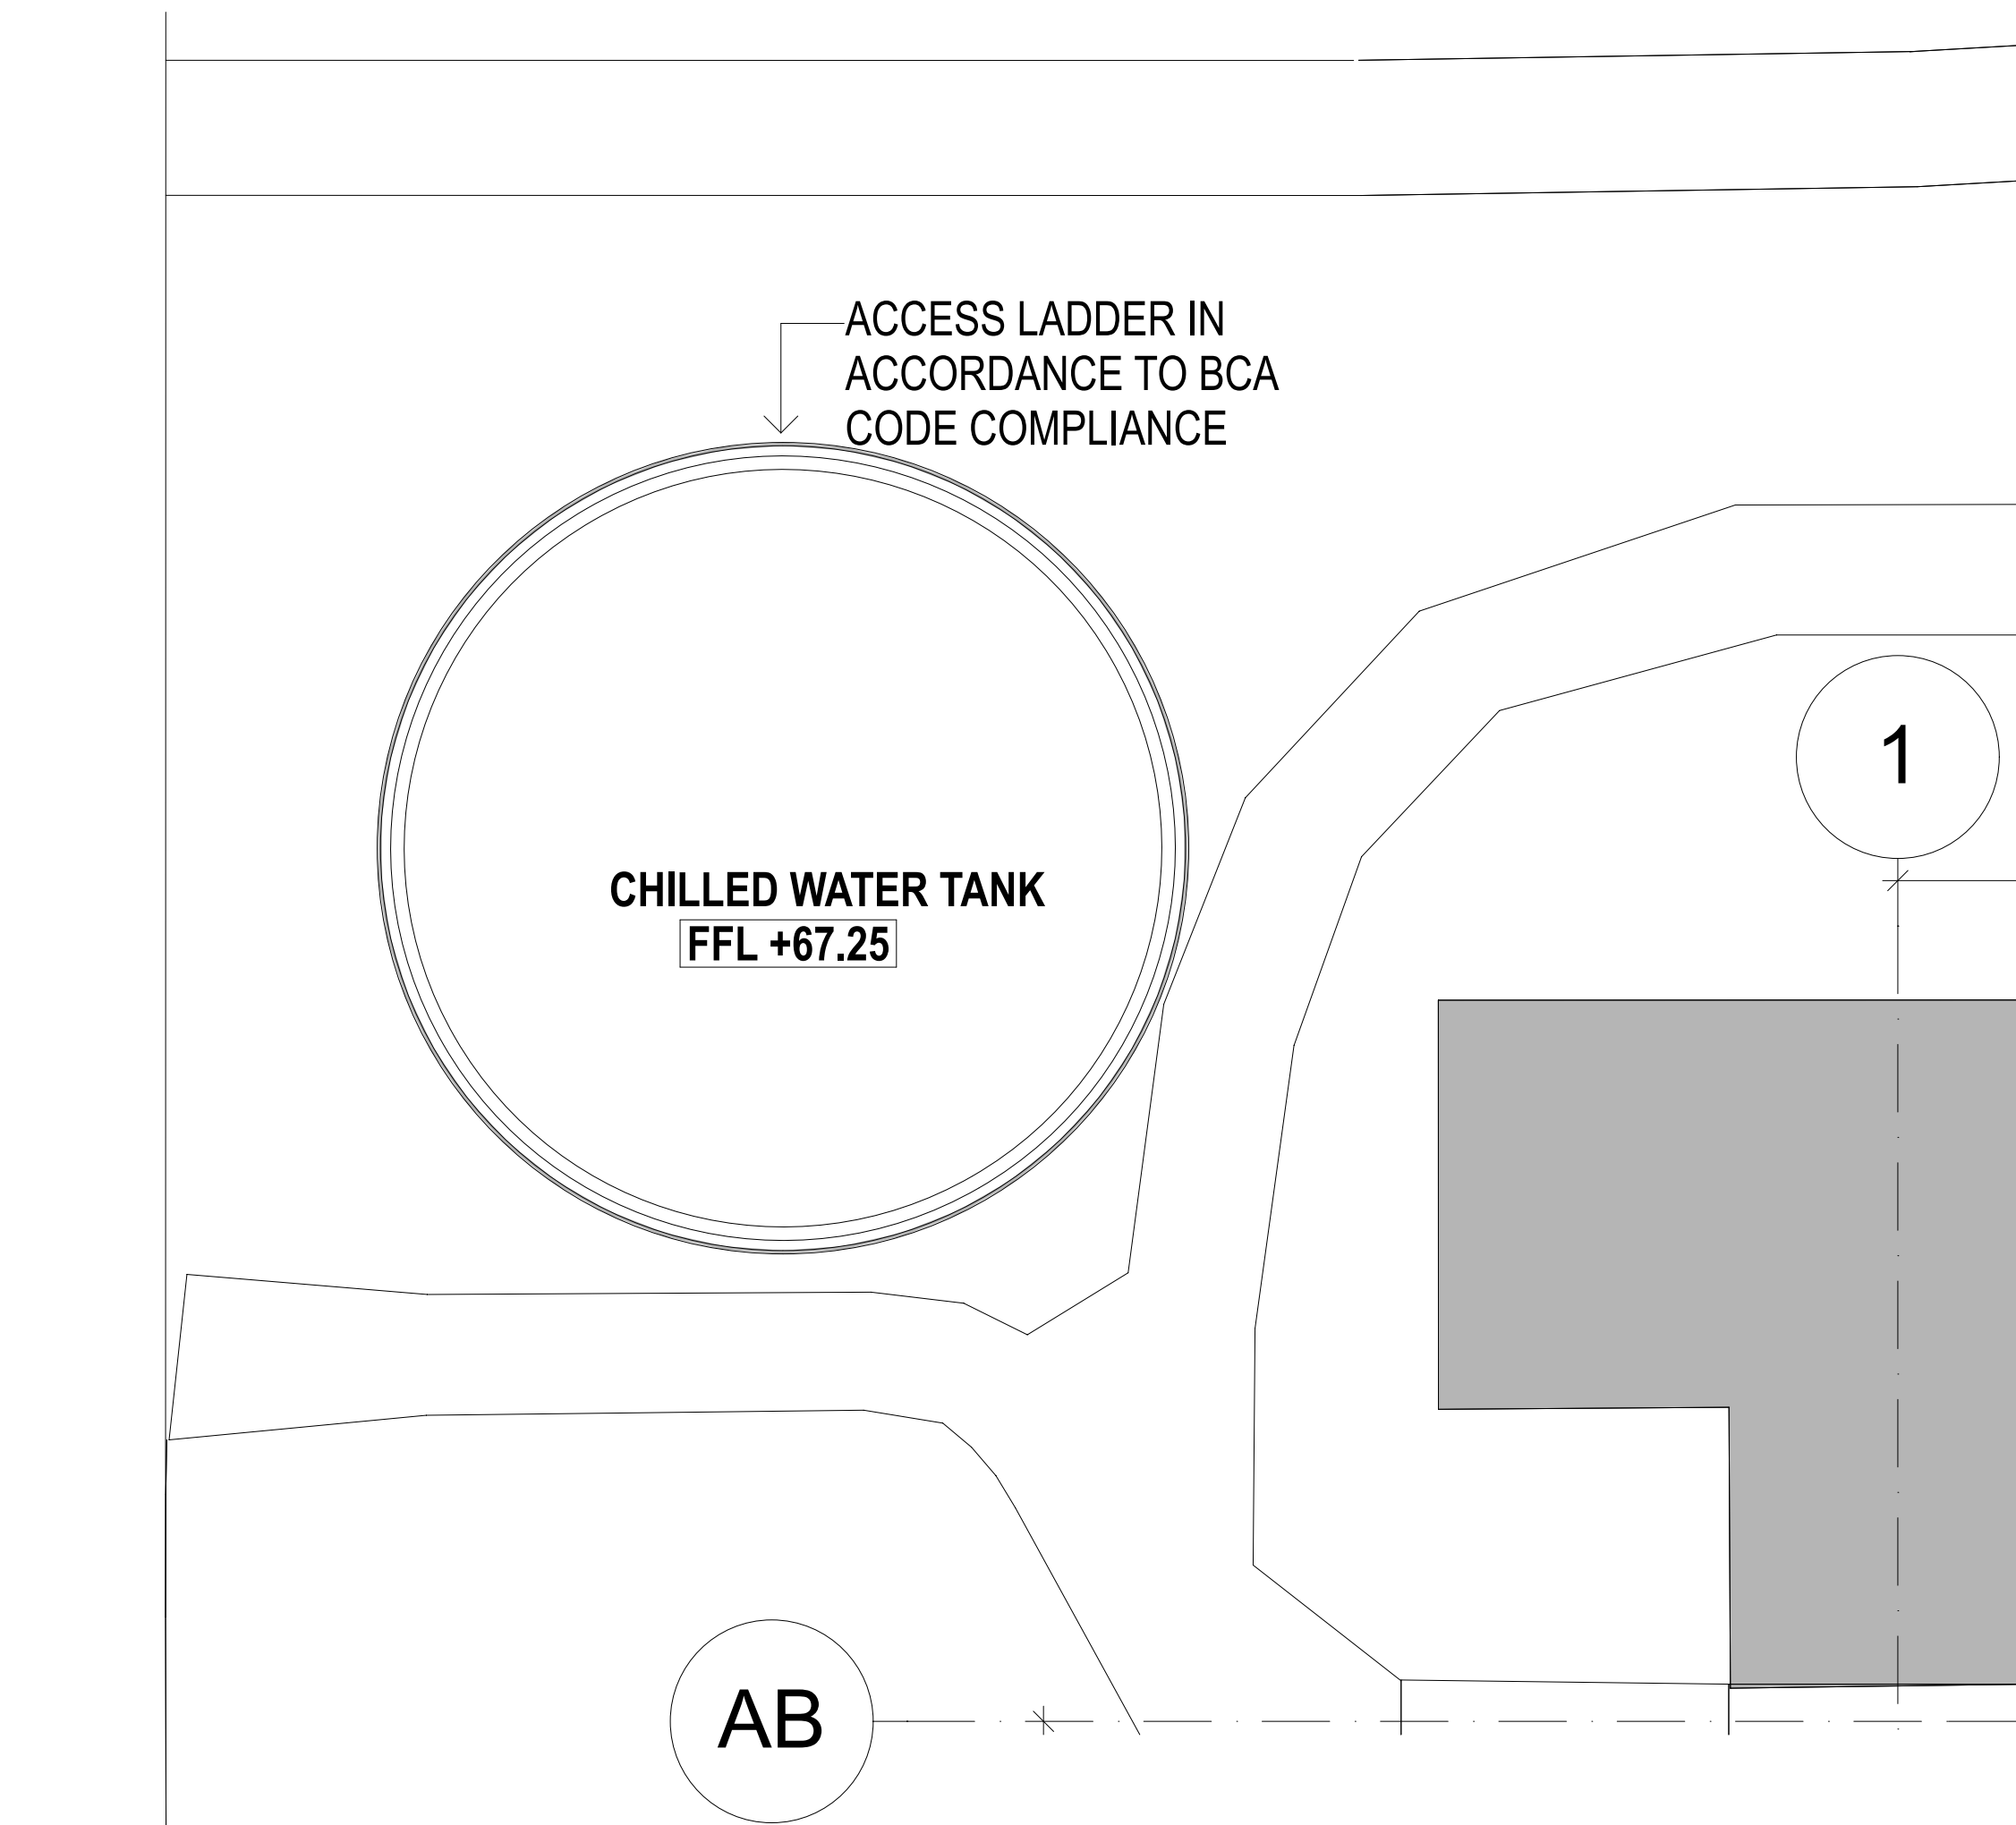

3 LEVEL 2
1:100

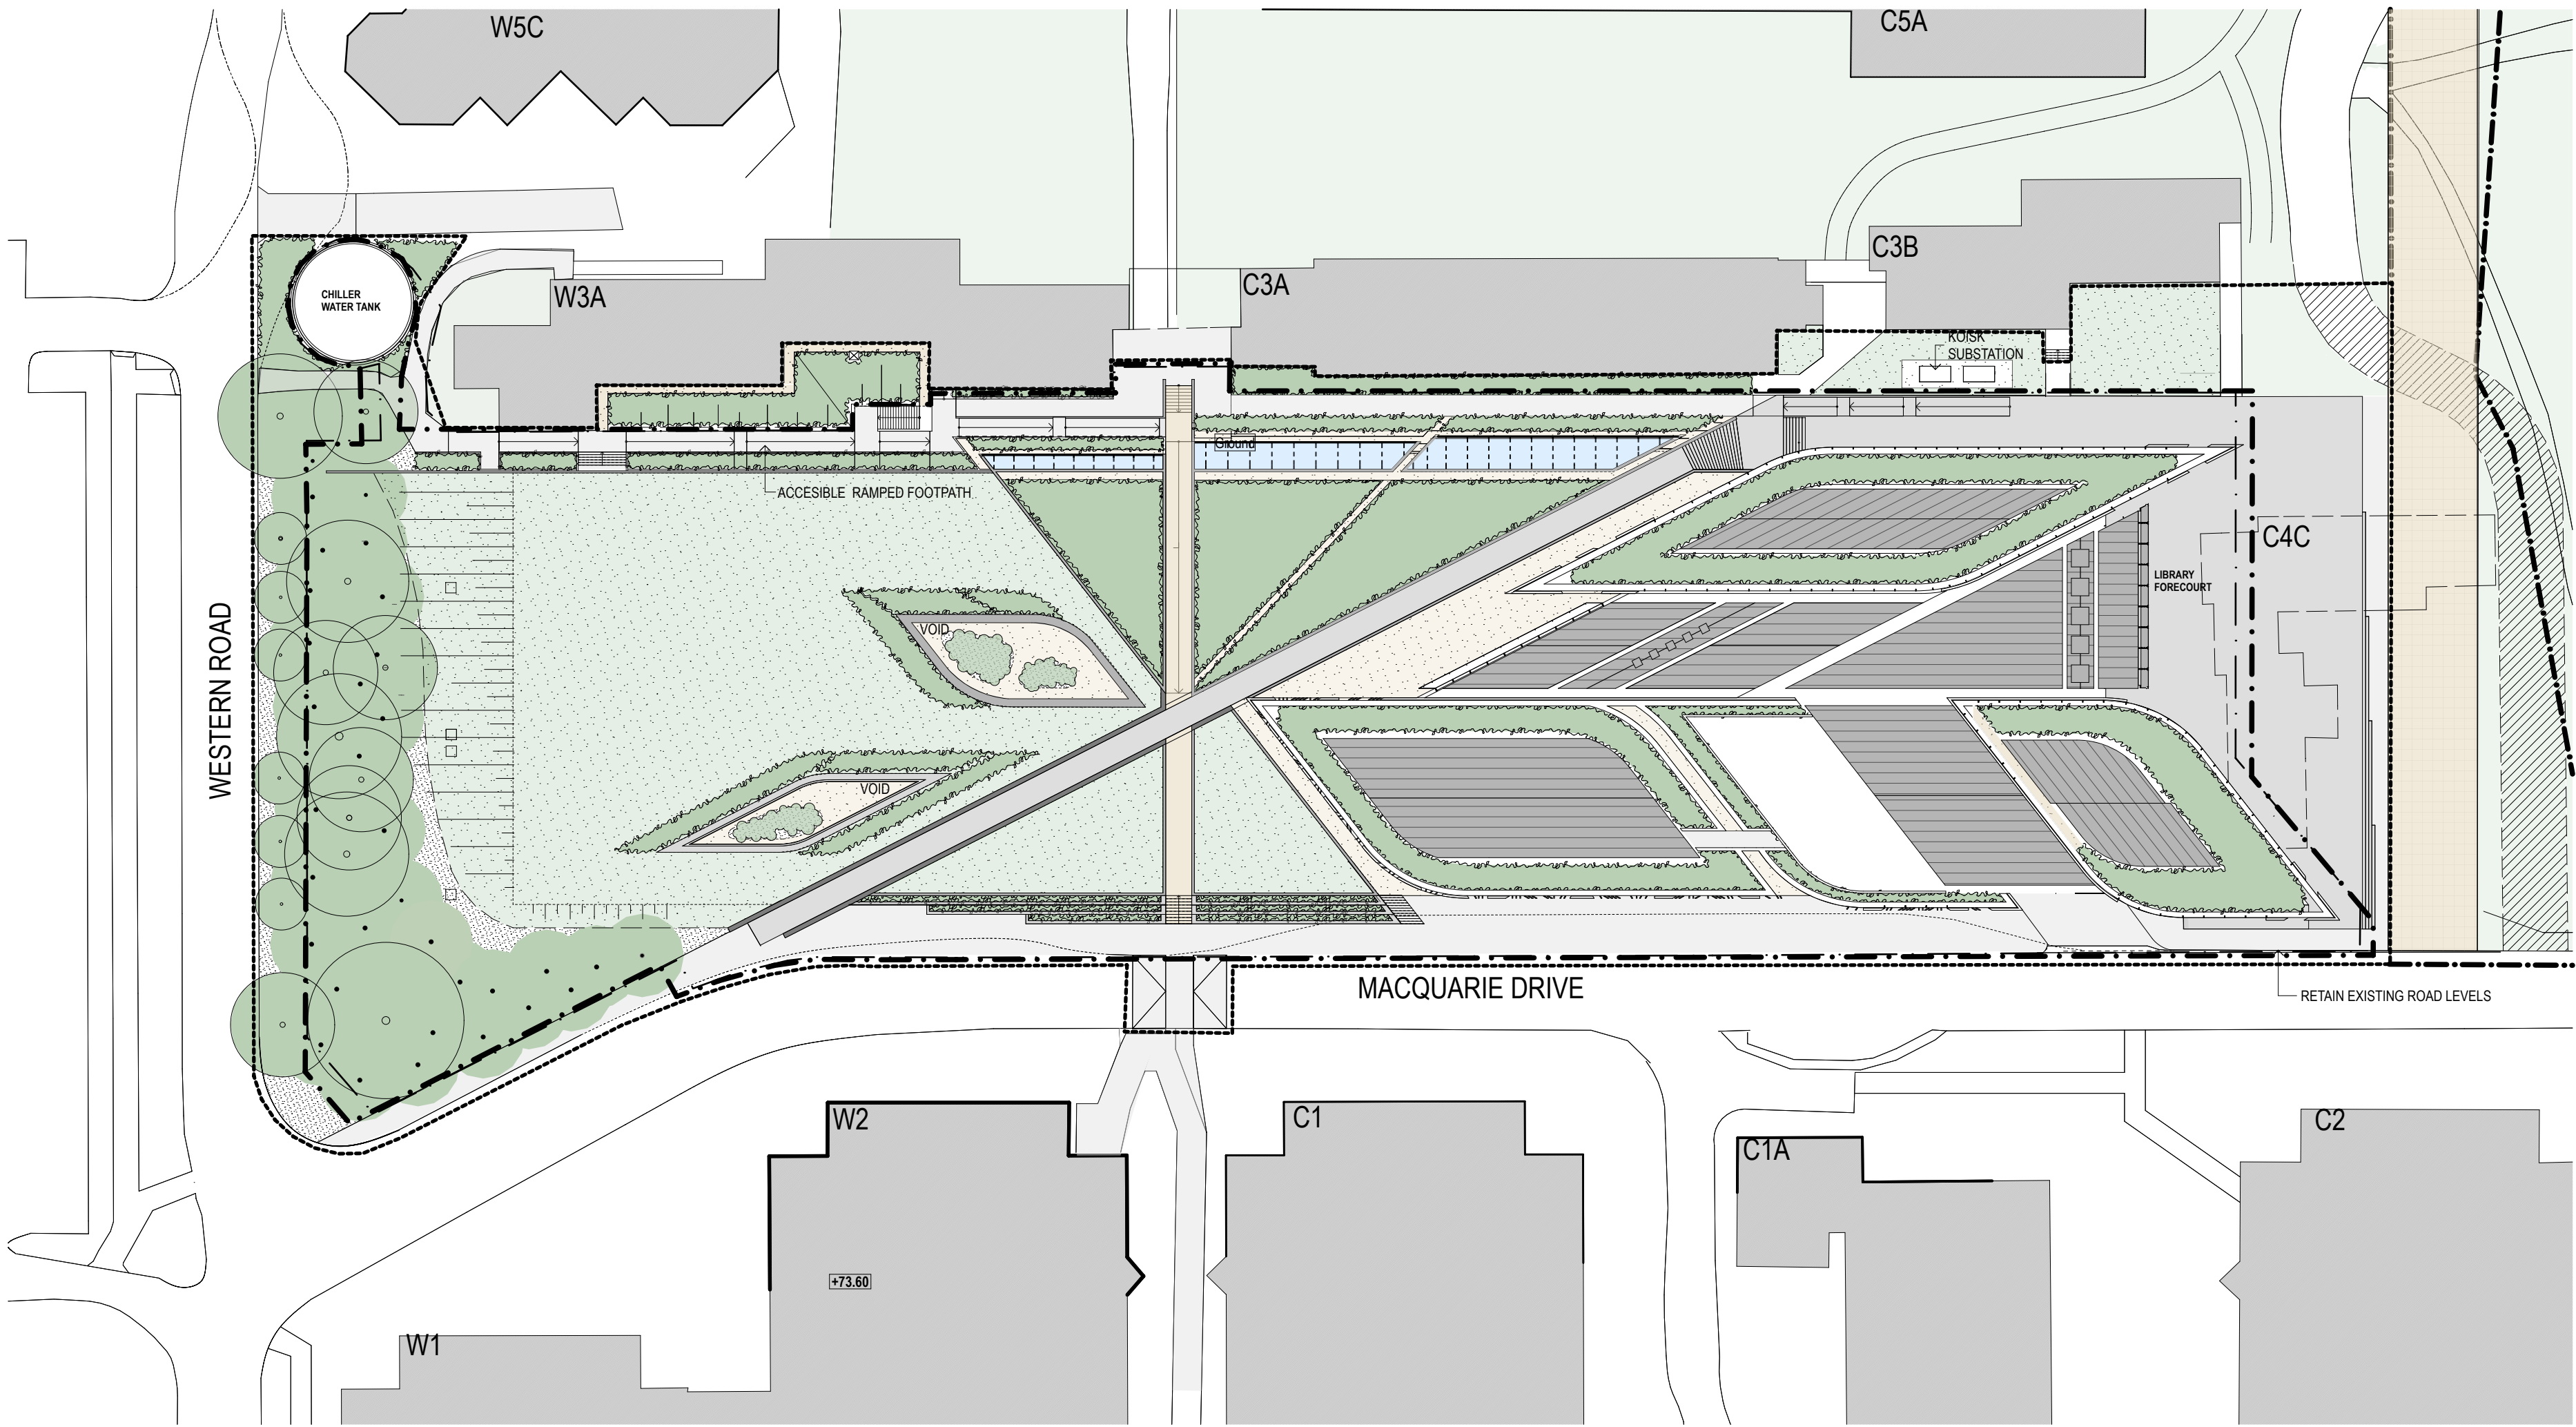

4 Site Plan
1:500