




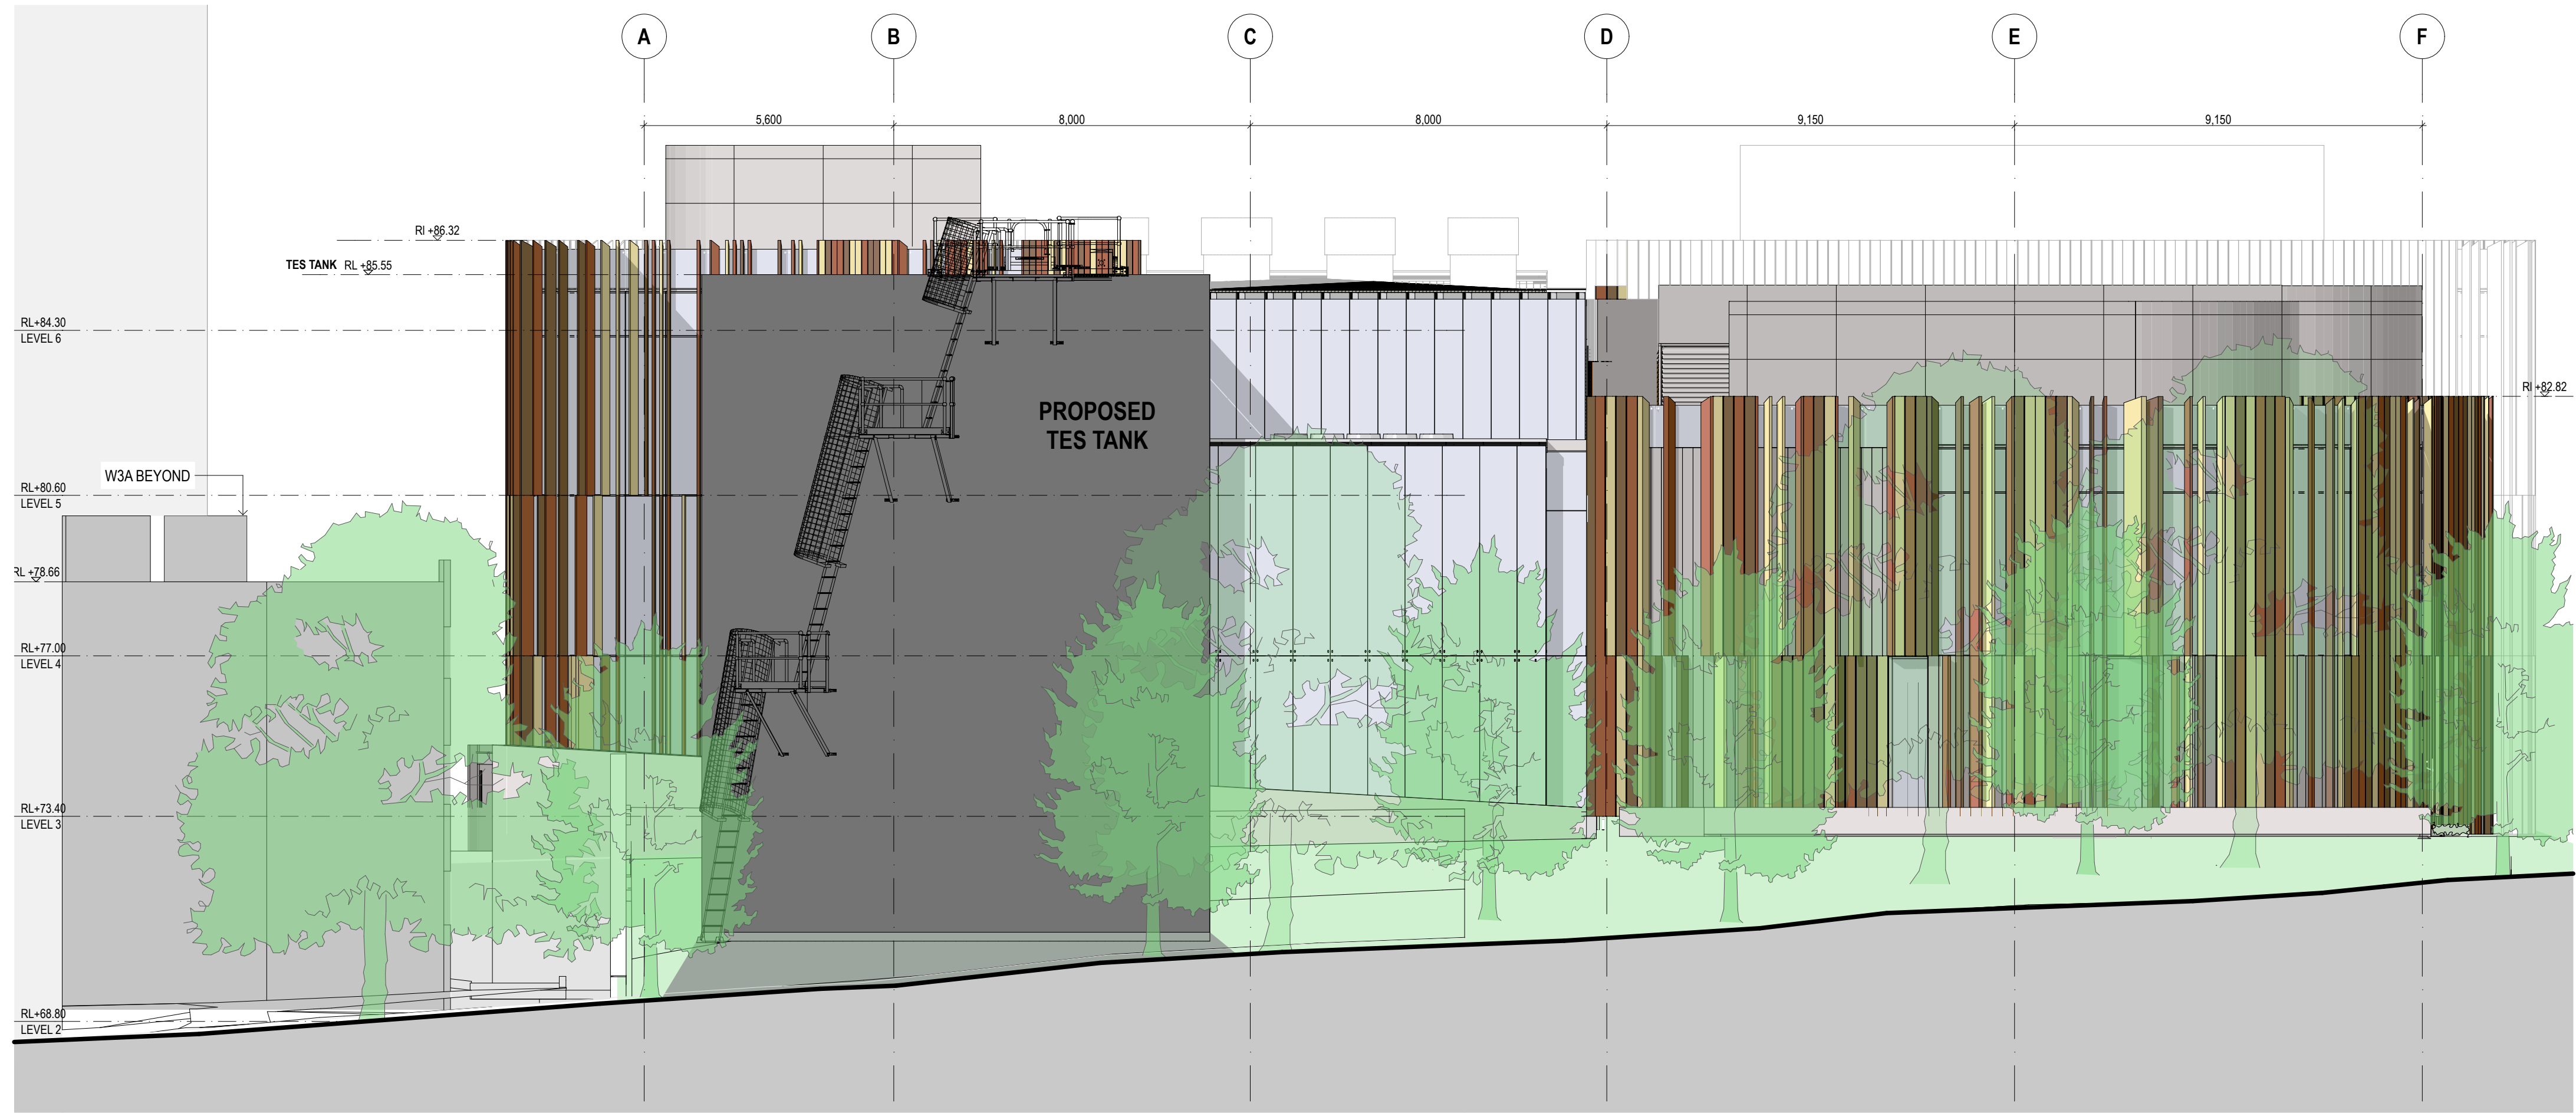


1 West Elevation
1:100

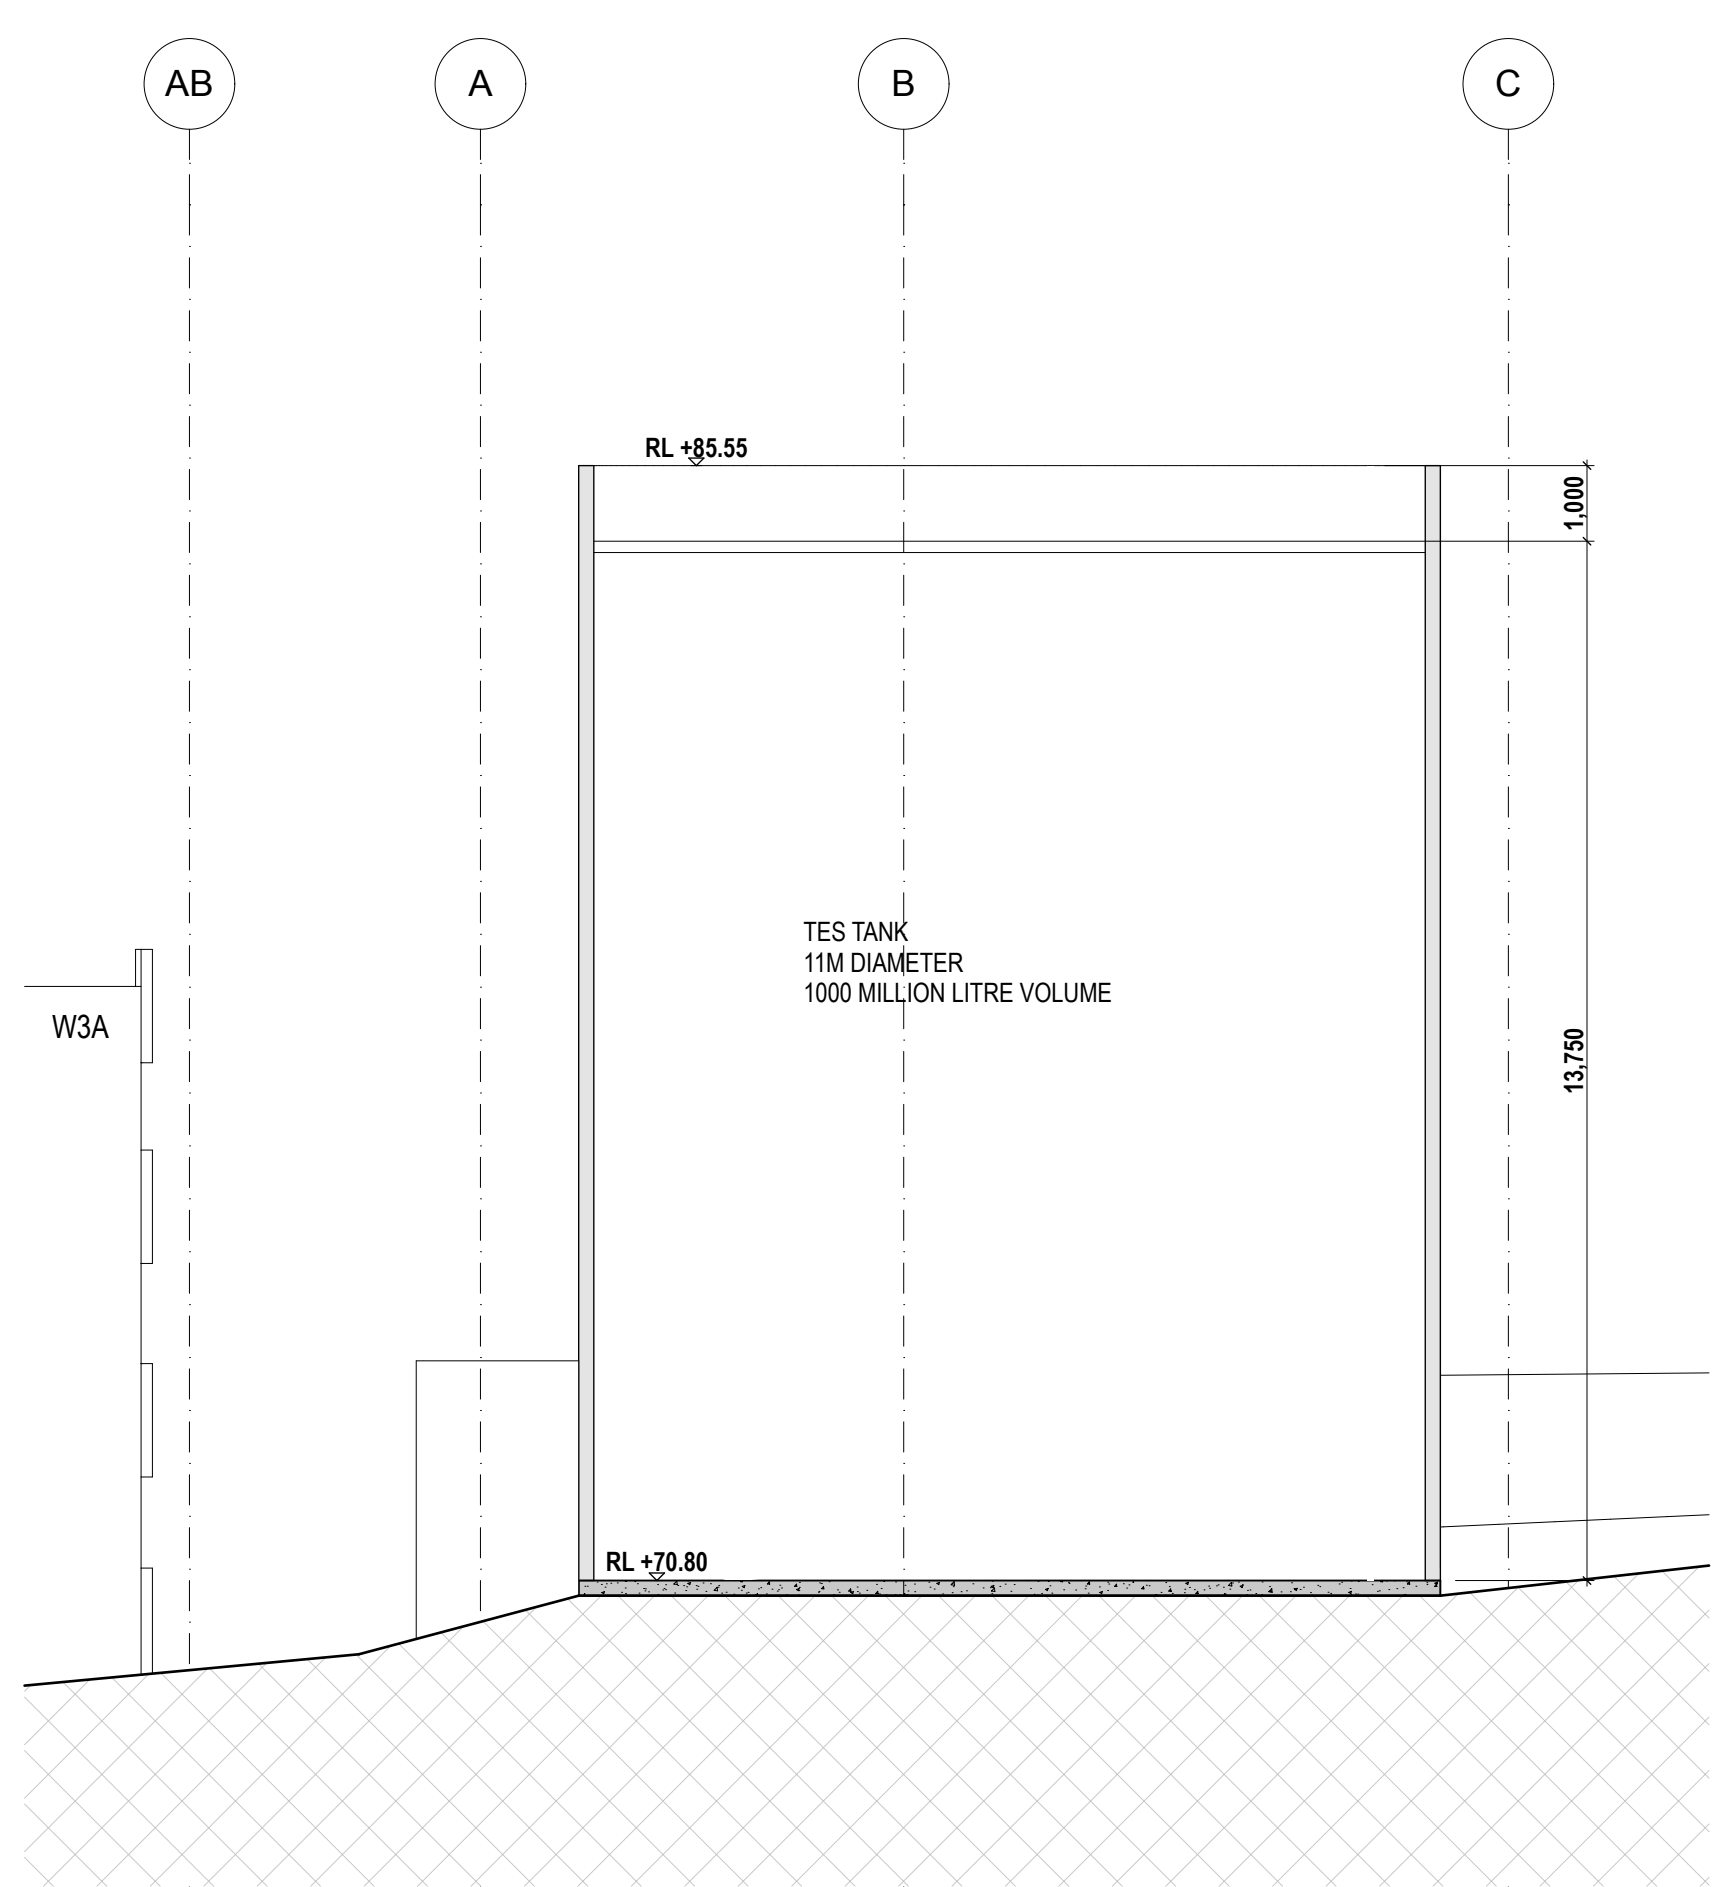

2 Section
1:100

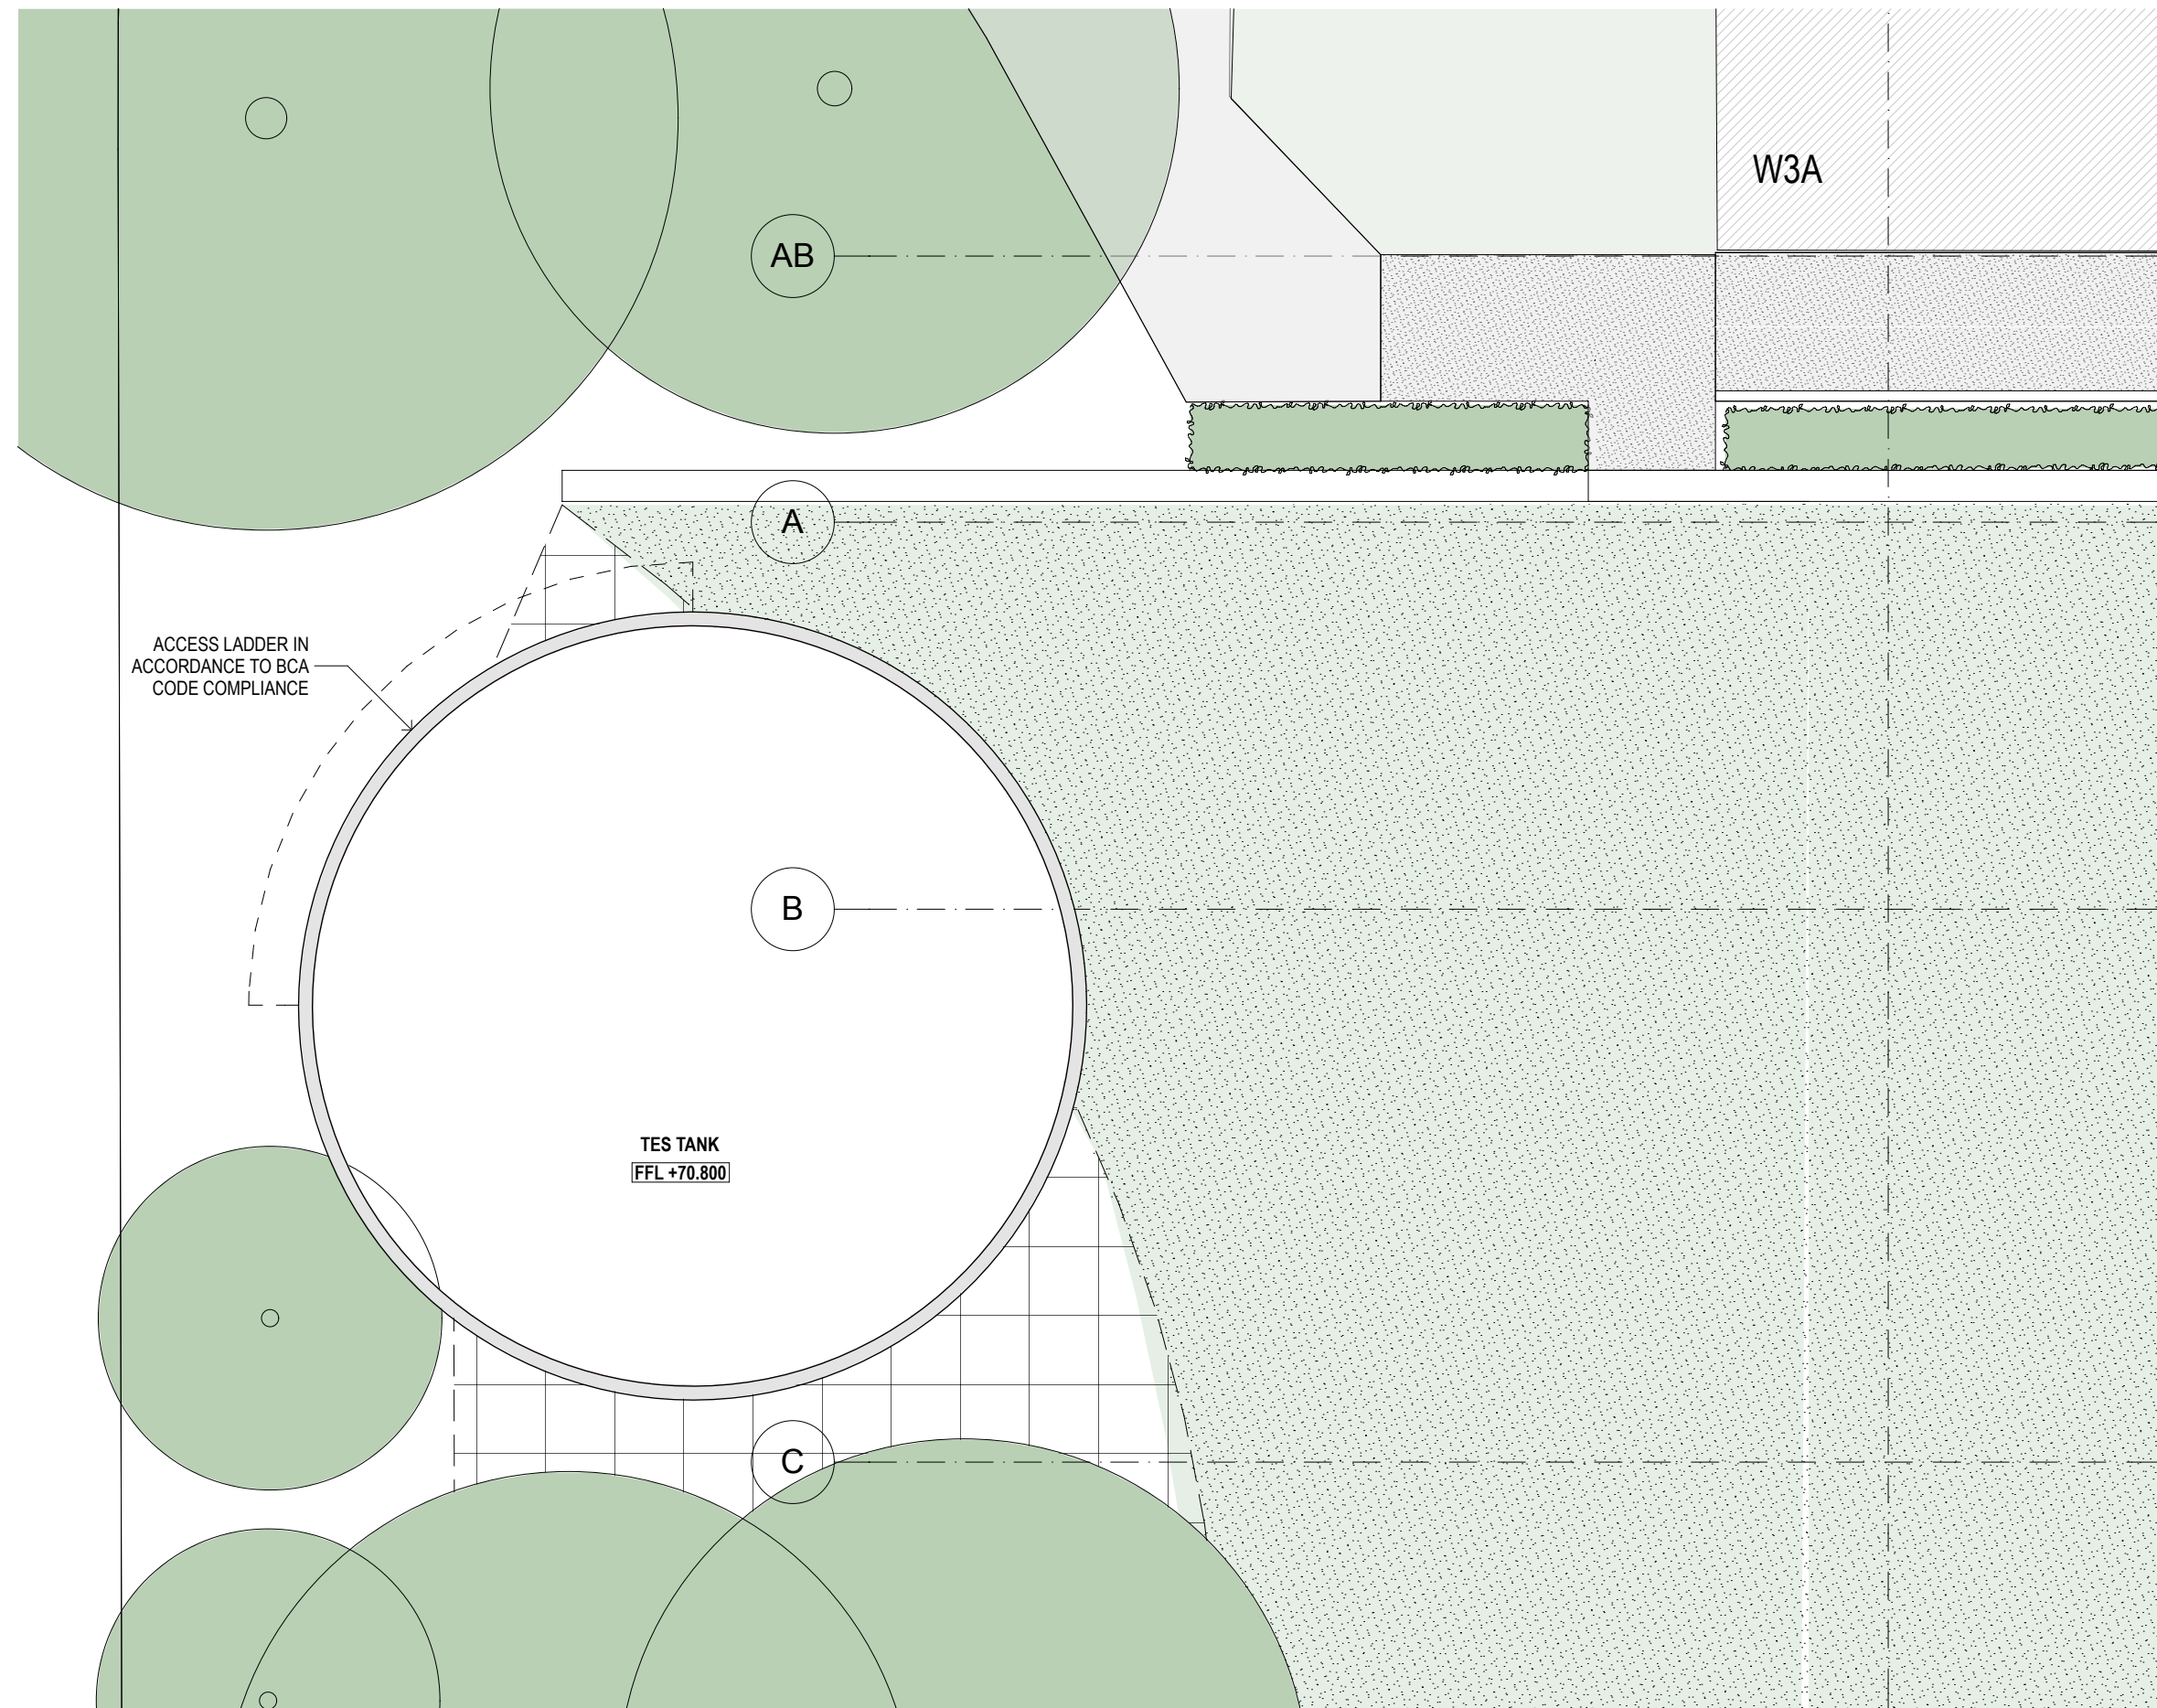

3 CWT LEVEL 3
1:100

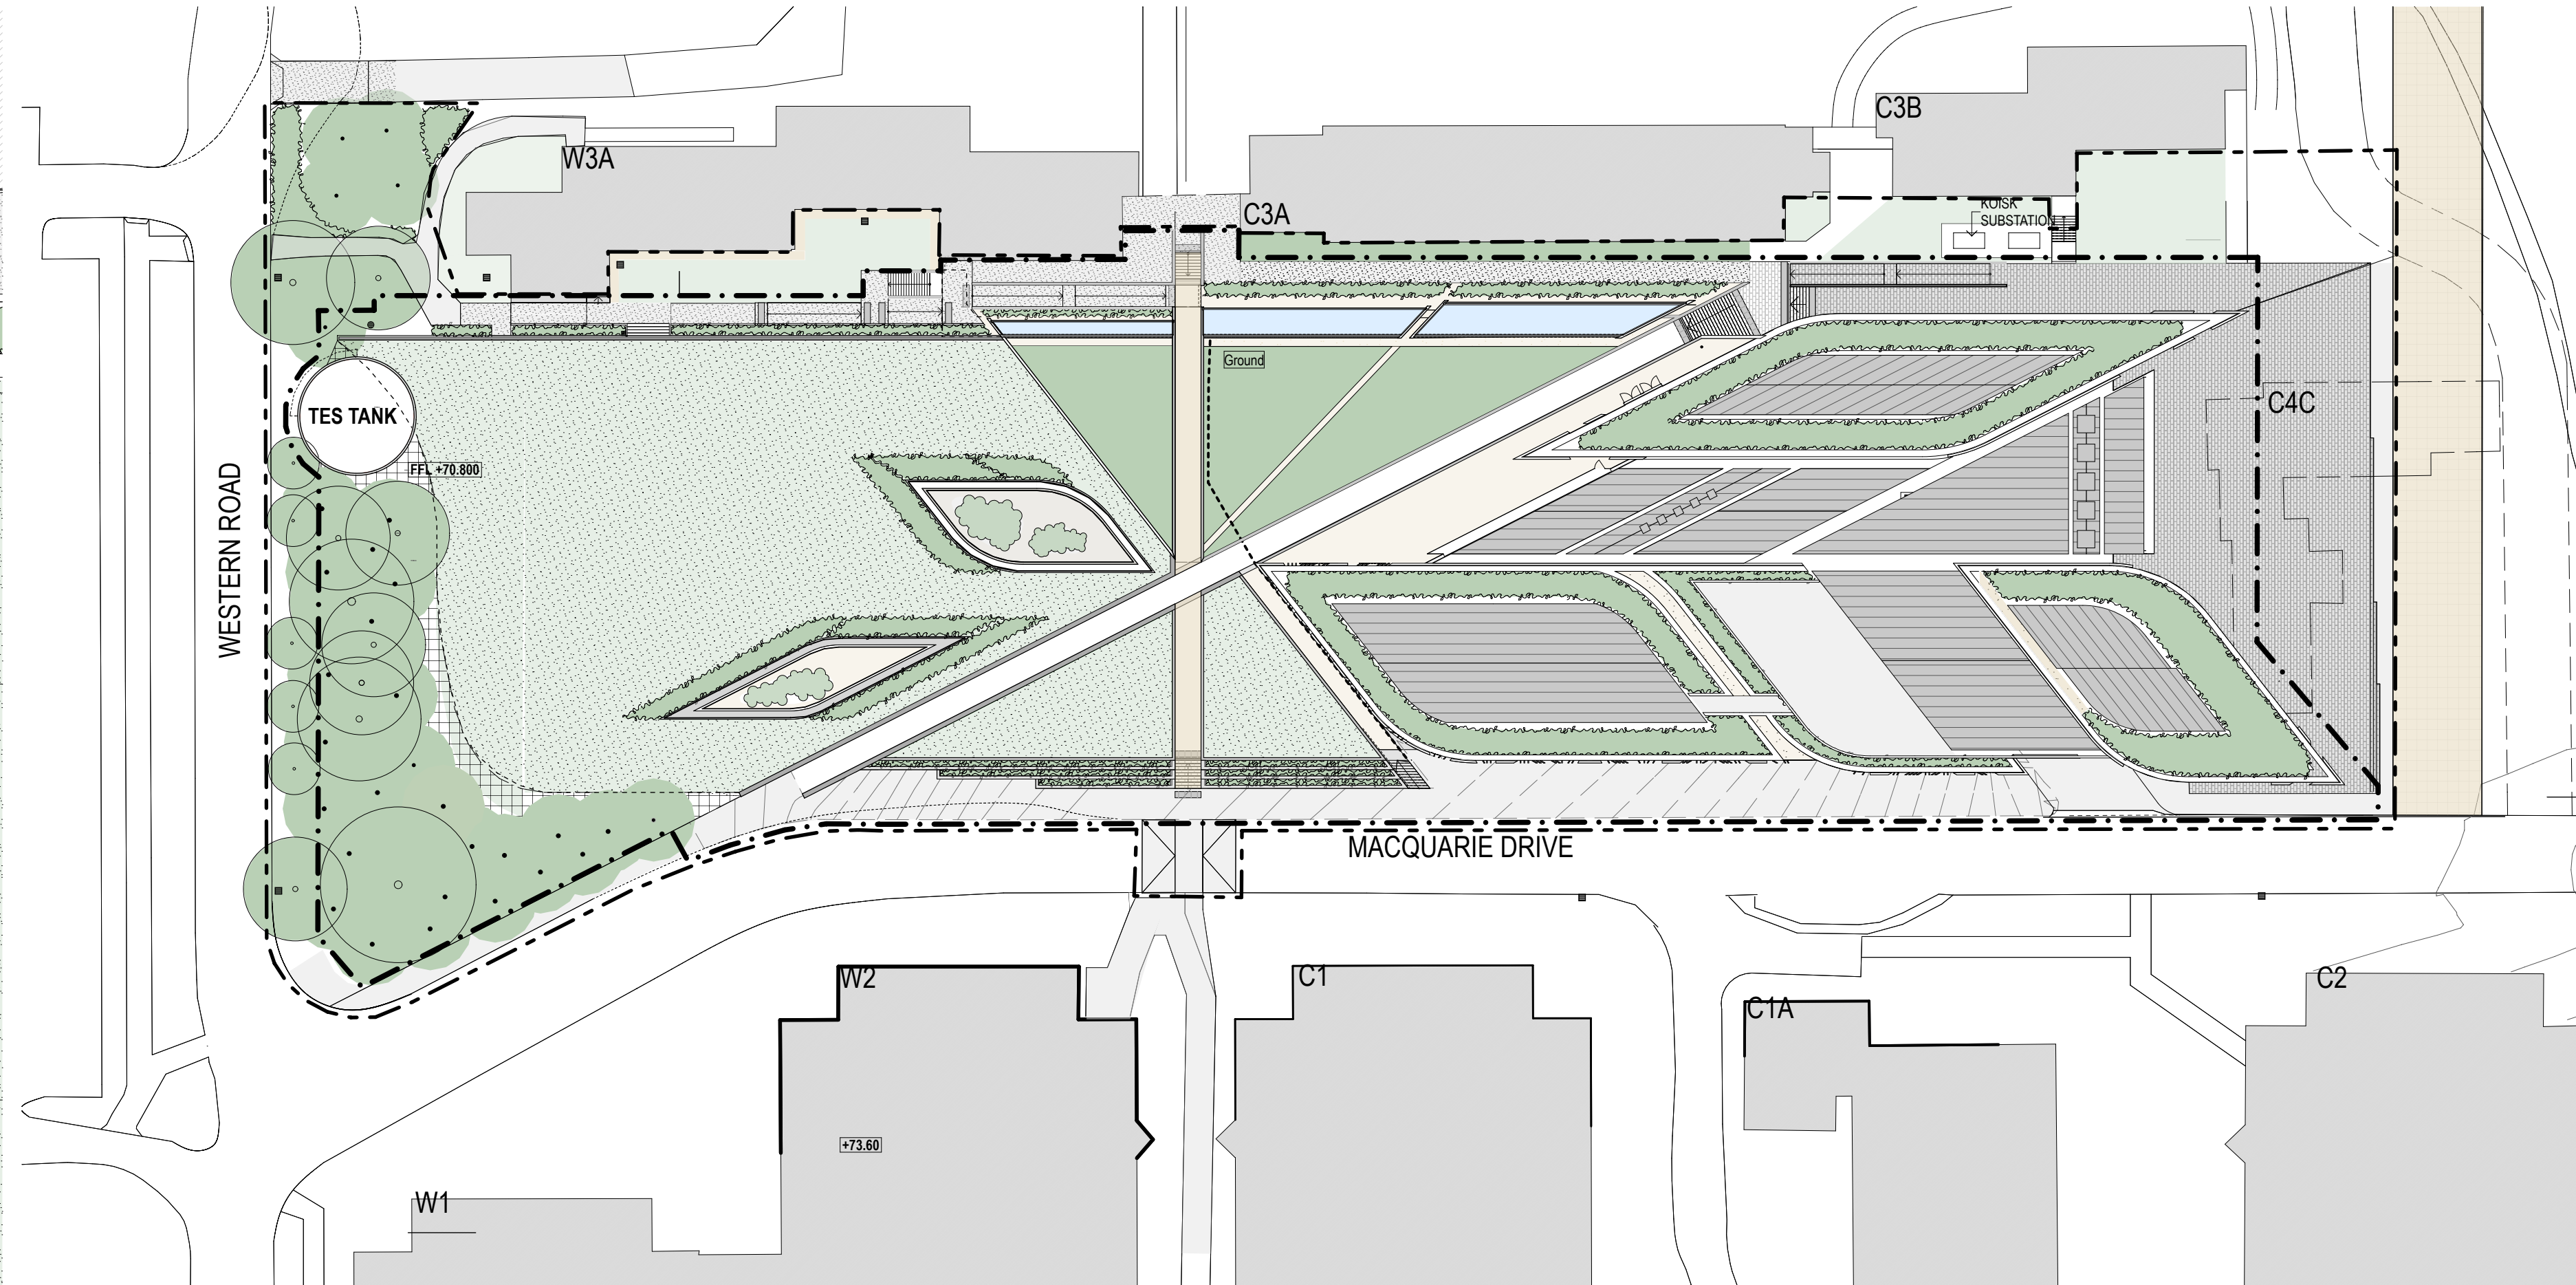

4 Site Plan
1:500