


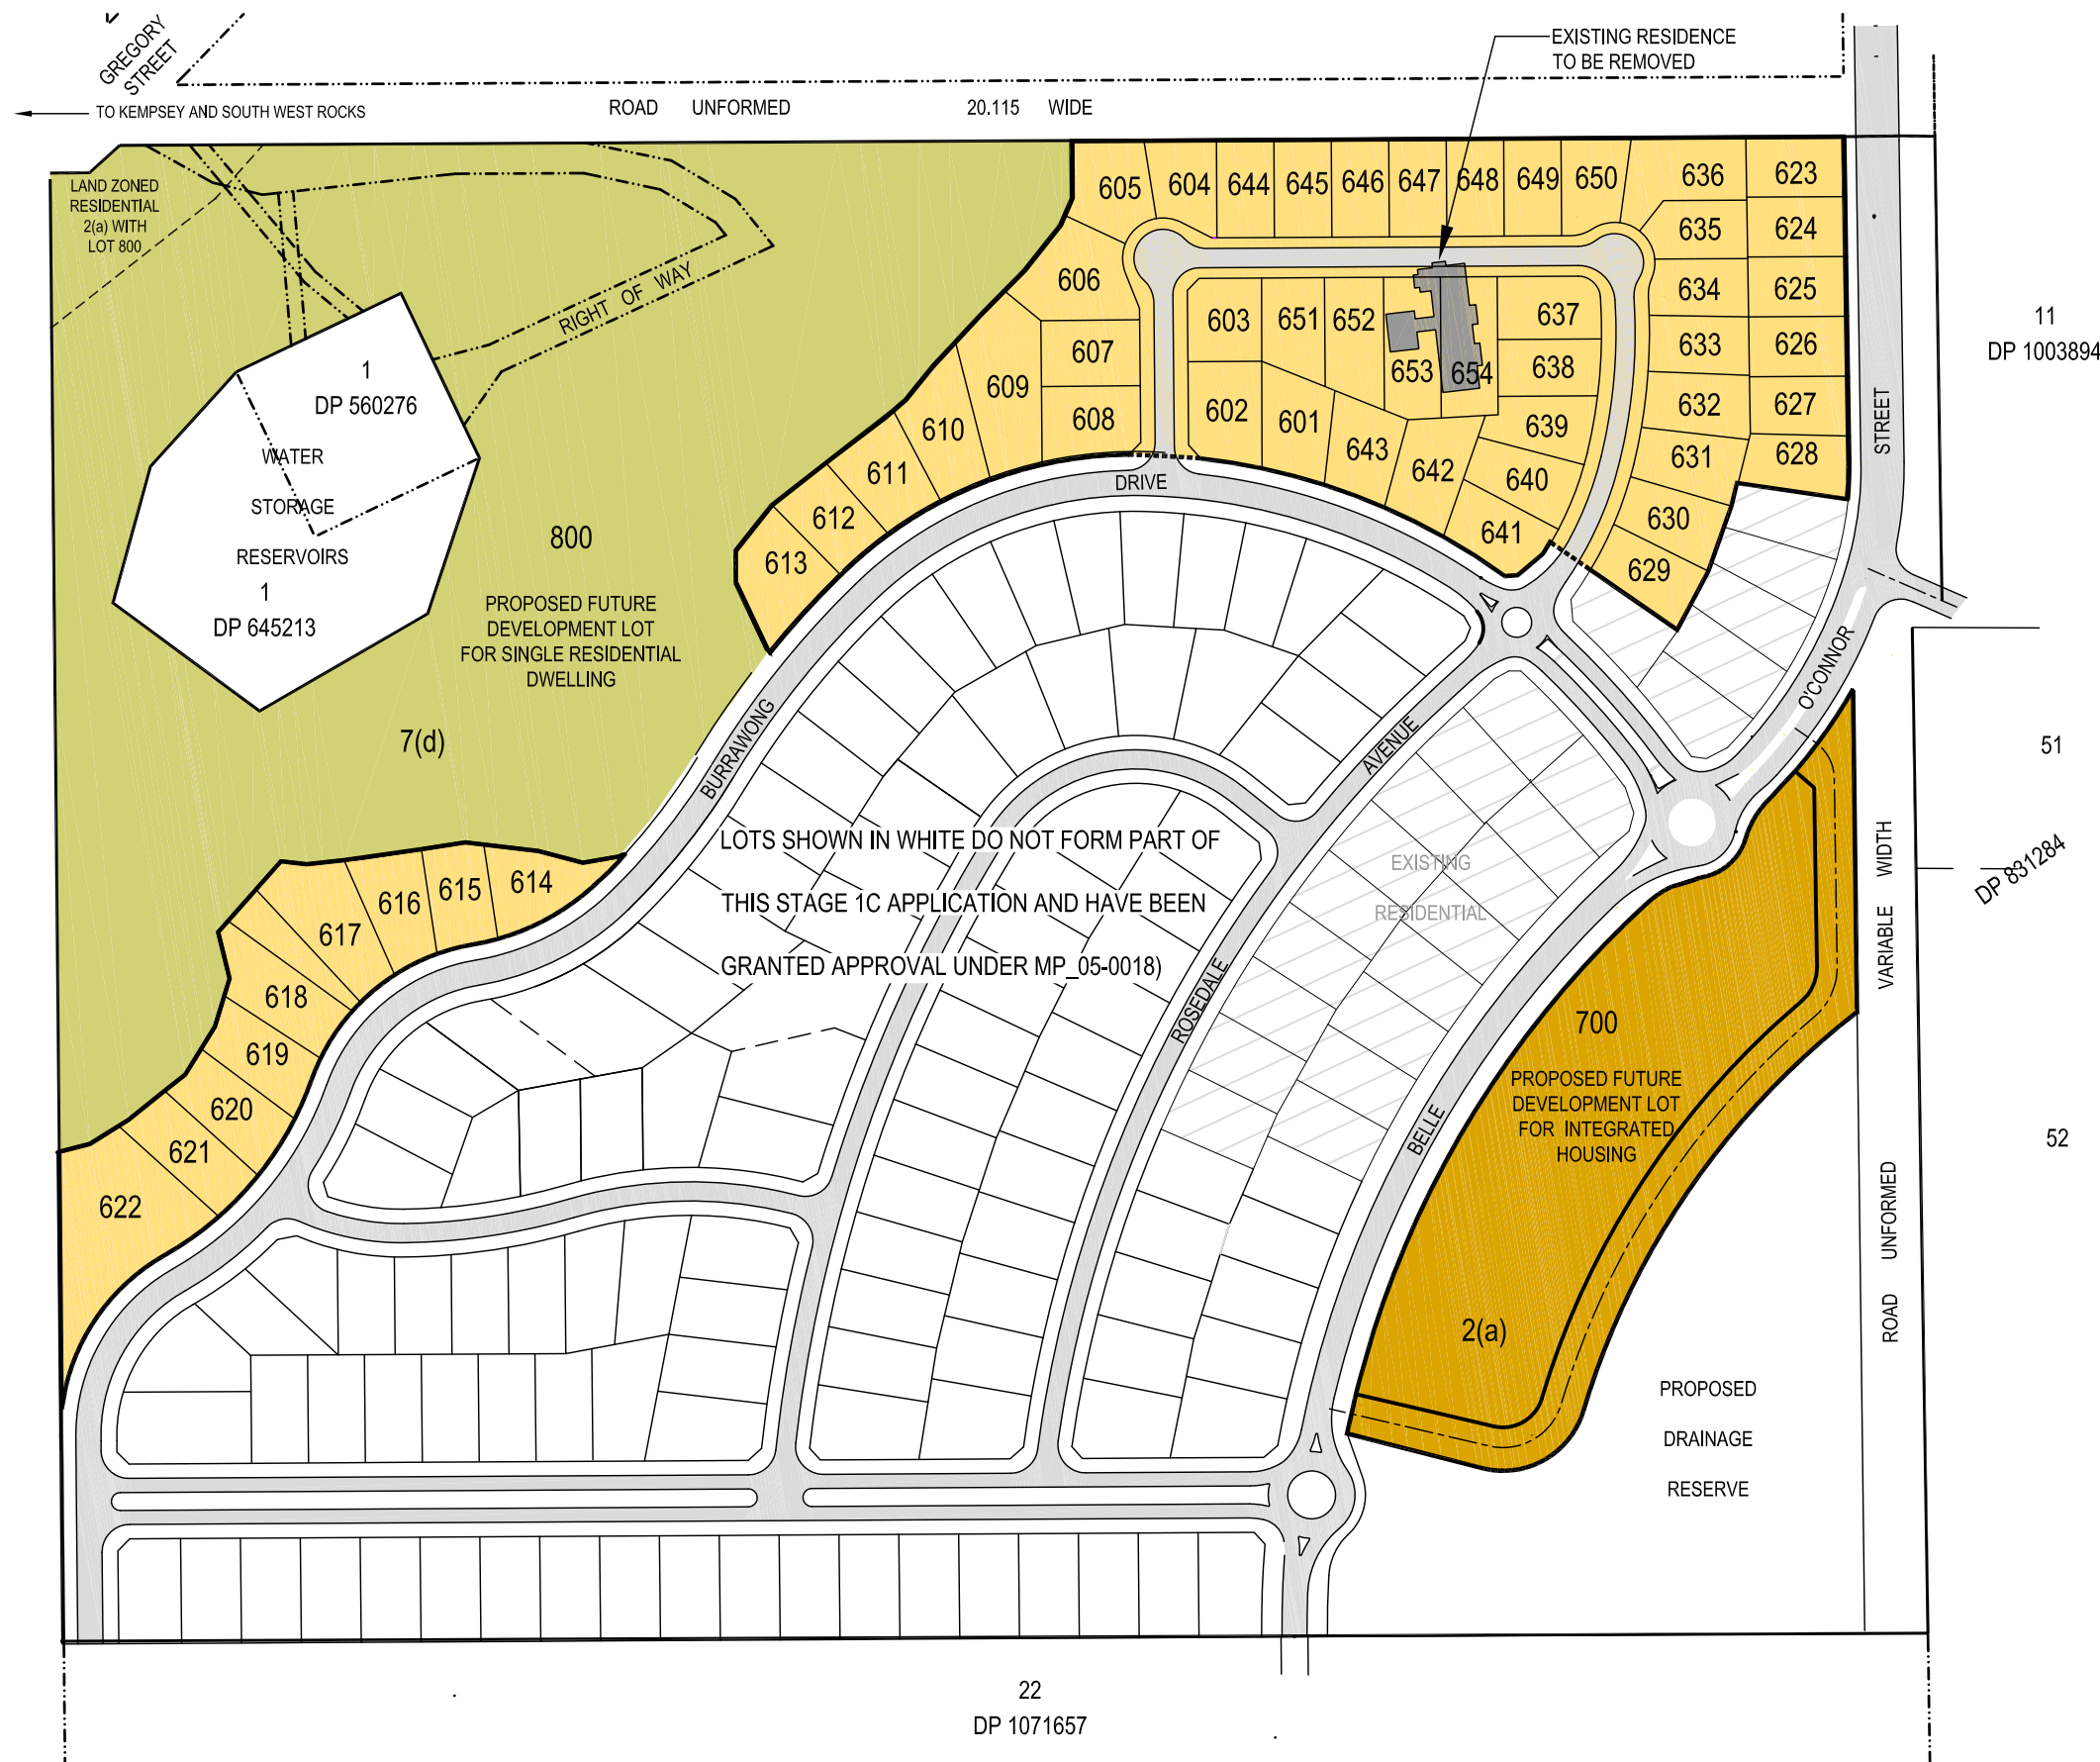

ORDER OF CONSTRUCTION

PRECINCT E1 - LOTS 623 - 628 AND LOT 700 (7 LOTS)
(FUTURE INTEGRATED HOUSING DEVELOPMENT LOT)
PRECINCT E2 - LOTS 601 - 613 (13 LOTS)
PRECINCT E3 - LOTS 614 - 622 (9 LOTS)

PRECINCT F1 - LOTS 629 - 637 (9 LOTS)
PRECINCT F2 - LOTS 638 - 654 (17 LOTS)

PRECINCT G LOT 800 (1 LOT)
(FUTURE DEVELOPMENT LOT FOR LOW DENSITY ECO TOURISM CABINS)

TOTAL RESIDENTIAL LOTS 54
TOTAL FUTURE DEVELOPMENT LOTS 2



CAUTION
THIS PLAN HAS BEEN PREPARED FOR THE PURPOSE OF A PART 3A APPLICATION. THE INFORMATION SHOWN HEREIN IS ONLY RELIABLE FOR THAT PURPOSE AND NOT THEREFORE BE USED FOR ANY OTHER PURPOSE WITHOUT VERIFICATION.

KING + CAMPBELL


1st Floor, Colonial Arcade
25-27 Hay Street
Port Macquarie NSW 2444

PO Box 243
Port Macquarie 2444

T: 02 6586 2555
F: 02 6583 4064
E: info@kingcampbell.com.au

Rev	Date	Description
A	29.08.2007	Issued for Approval
B	6.11.2007	Additional Staging Information
C	29.04.2008	Amendments

Scale 1:1250 @ A1

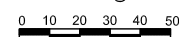

Caution: The stated scale of this drawing may have been altered by copying or other means. The scale should be verified prior to using the drawing to derive measurements.

Copyright King & Campbell Pty Ltd

Datum AHD

Project Number	14777
Drawing Number	14777E_Stage1C.dwg
DA Number	MP 05-0018
Drawn	JC
Checked	PJR
Date Created	SEPTEMBER 2007

Drawing Title

EXHIBIT 7: STAGE 1C PROJECT APPLICATION -
OVERALL LAYOUT PLAN (MP 05-0018)

Project

LOT 124 DP 1097510, STAGE 1C, SEASCAPE GROVE
SOUTH WEST ROCKS

Client

WALDEL PARK PTY LTD

Sheet 1 of 1

Rev B