
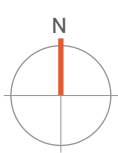
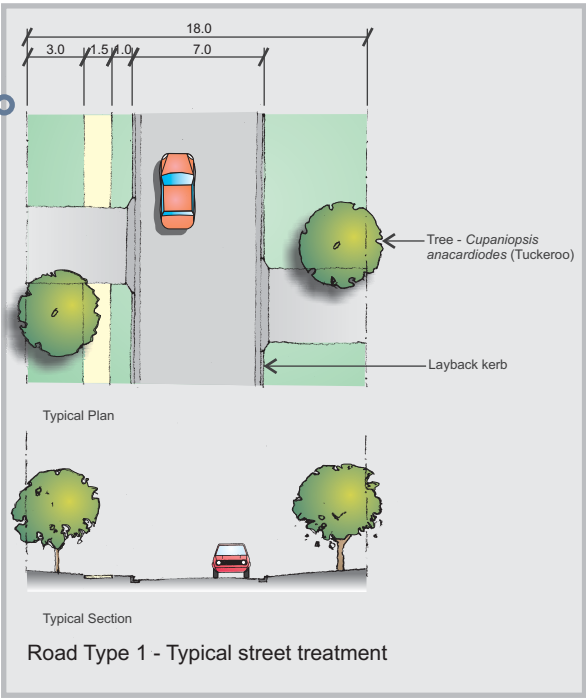


Plant Schedule

Botanical Name	Common Name	Application
Trees		
<i>Cupaniopsis anacardioides</i>	Tuckeroo	Residential street
<i>Eucalyptus microcorys</i>	Tallowood	Main avenue & residential street
<i>Eucalyptus punctata</i>	Grey Gum	Residential street
<i>Eucalyptus tereticornis</i>	Forest Red Gum	Main avenue
<i>Magnolia graphidiflora</i> 'Exmouth'	Magnolia	Residential street
<i>Melaleuca quinquenervia</i>	Swamp Paperbark	Open space
<i>Melaleuca styphelioides</i>	Prickly Paperbark	Open space
<i>Syzygium australe</i>	Lilly Pilly	Residential street
<i>Tristania laurina</i>	Water Gum	Residential street
Ground Covers and Grasses		
<i>Carex appressa</i>	Sedge	Base of swale planting/around water body
<i>Dianella 'Breeze'</i>	Dianella	Entry planting/median planting
<i>Dianella 'Little Jess'</i>	Dianella	Entry planting/median planting
<i>Gahnia seiberana</i>	Gahnia	Edge of water body
<i>Gazania</i>	Gazania	Entry planting
<i>Juncus usitatus</i>	Sedge	Base of swale planting
<i>Lomandra longifolia</i>	Lomandra	Edge of water body
<i>Lomandra 'Tankia'</i>	Dwarf Lomandra	General swath planting/median planting
<i>Pennisetum alopecuroides</i> 'Nafray'	Foxtail	General swath planting
<i>Poa labillardiere</i> 'Eskdale'		
<i>Liriope 'Evergreen Giant'</i>	Liriope	Footpath buffer behind kerb

Legend

- Stage boundary
- Existing 1m contours
- Existing individual trees to be retained - Refer to tree removal plan
- Existing large street tree planting - Planted as part of Stage 1
- Existing small street tree planting - Planted as part of Stage 1
- Existing trees clumps to be retained
- New large street tree planting - Refer to schedule
- New small street tree planting - Refer to schedule
- Pedestrian footpath network

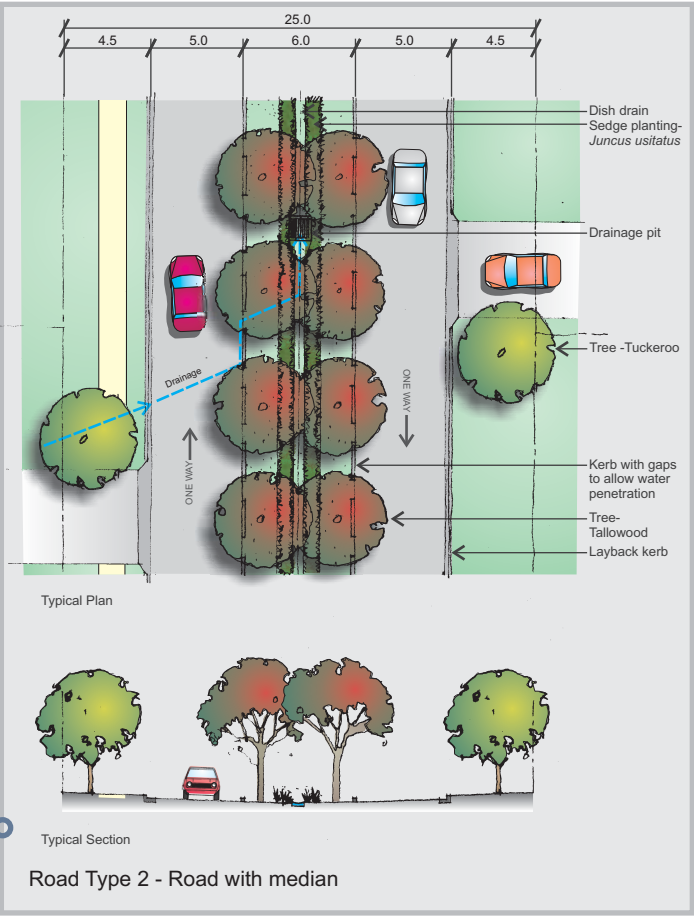

King & Campbell Pty Ltd
integrated solutions • enhancing community



1st Floor, Colonial Arcade
25-27 Hay Street
Port Macquarie
PO Box 243
Port Macquarie 2444
Tel (02) 6583 2666
Fax (02) 6583 4064
info@kingcampbell.com.au

Scale 1:3000 @ A3

Datum



Caution: The stated scale of this drawing may have been altered by copying or other means. The scale should be verified prior to using the drawing to derive measurements.
© Copyright King & Campbell Pty. Ltd.

Project Number 14777
Drawing Number Landscape Principles Plan.cdr

Designed DAT
Drawn KW
Checked DAT

Exhibit 9 - Landscape Principles Plan

Seascope Grove, MP 05-0018, South West Rocks

Client B & M Walls

Rev. A