


NOTE: CONTOURS FOR SOUTHERN SECTION ARE TAKEN FROM TOPOGRAPHICAL MAP AND ARE APPROXIMATE ONLY

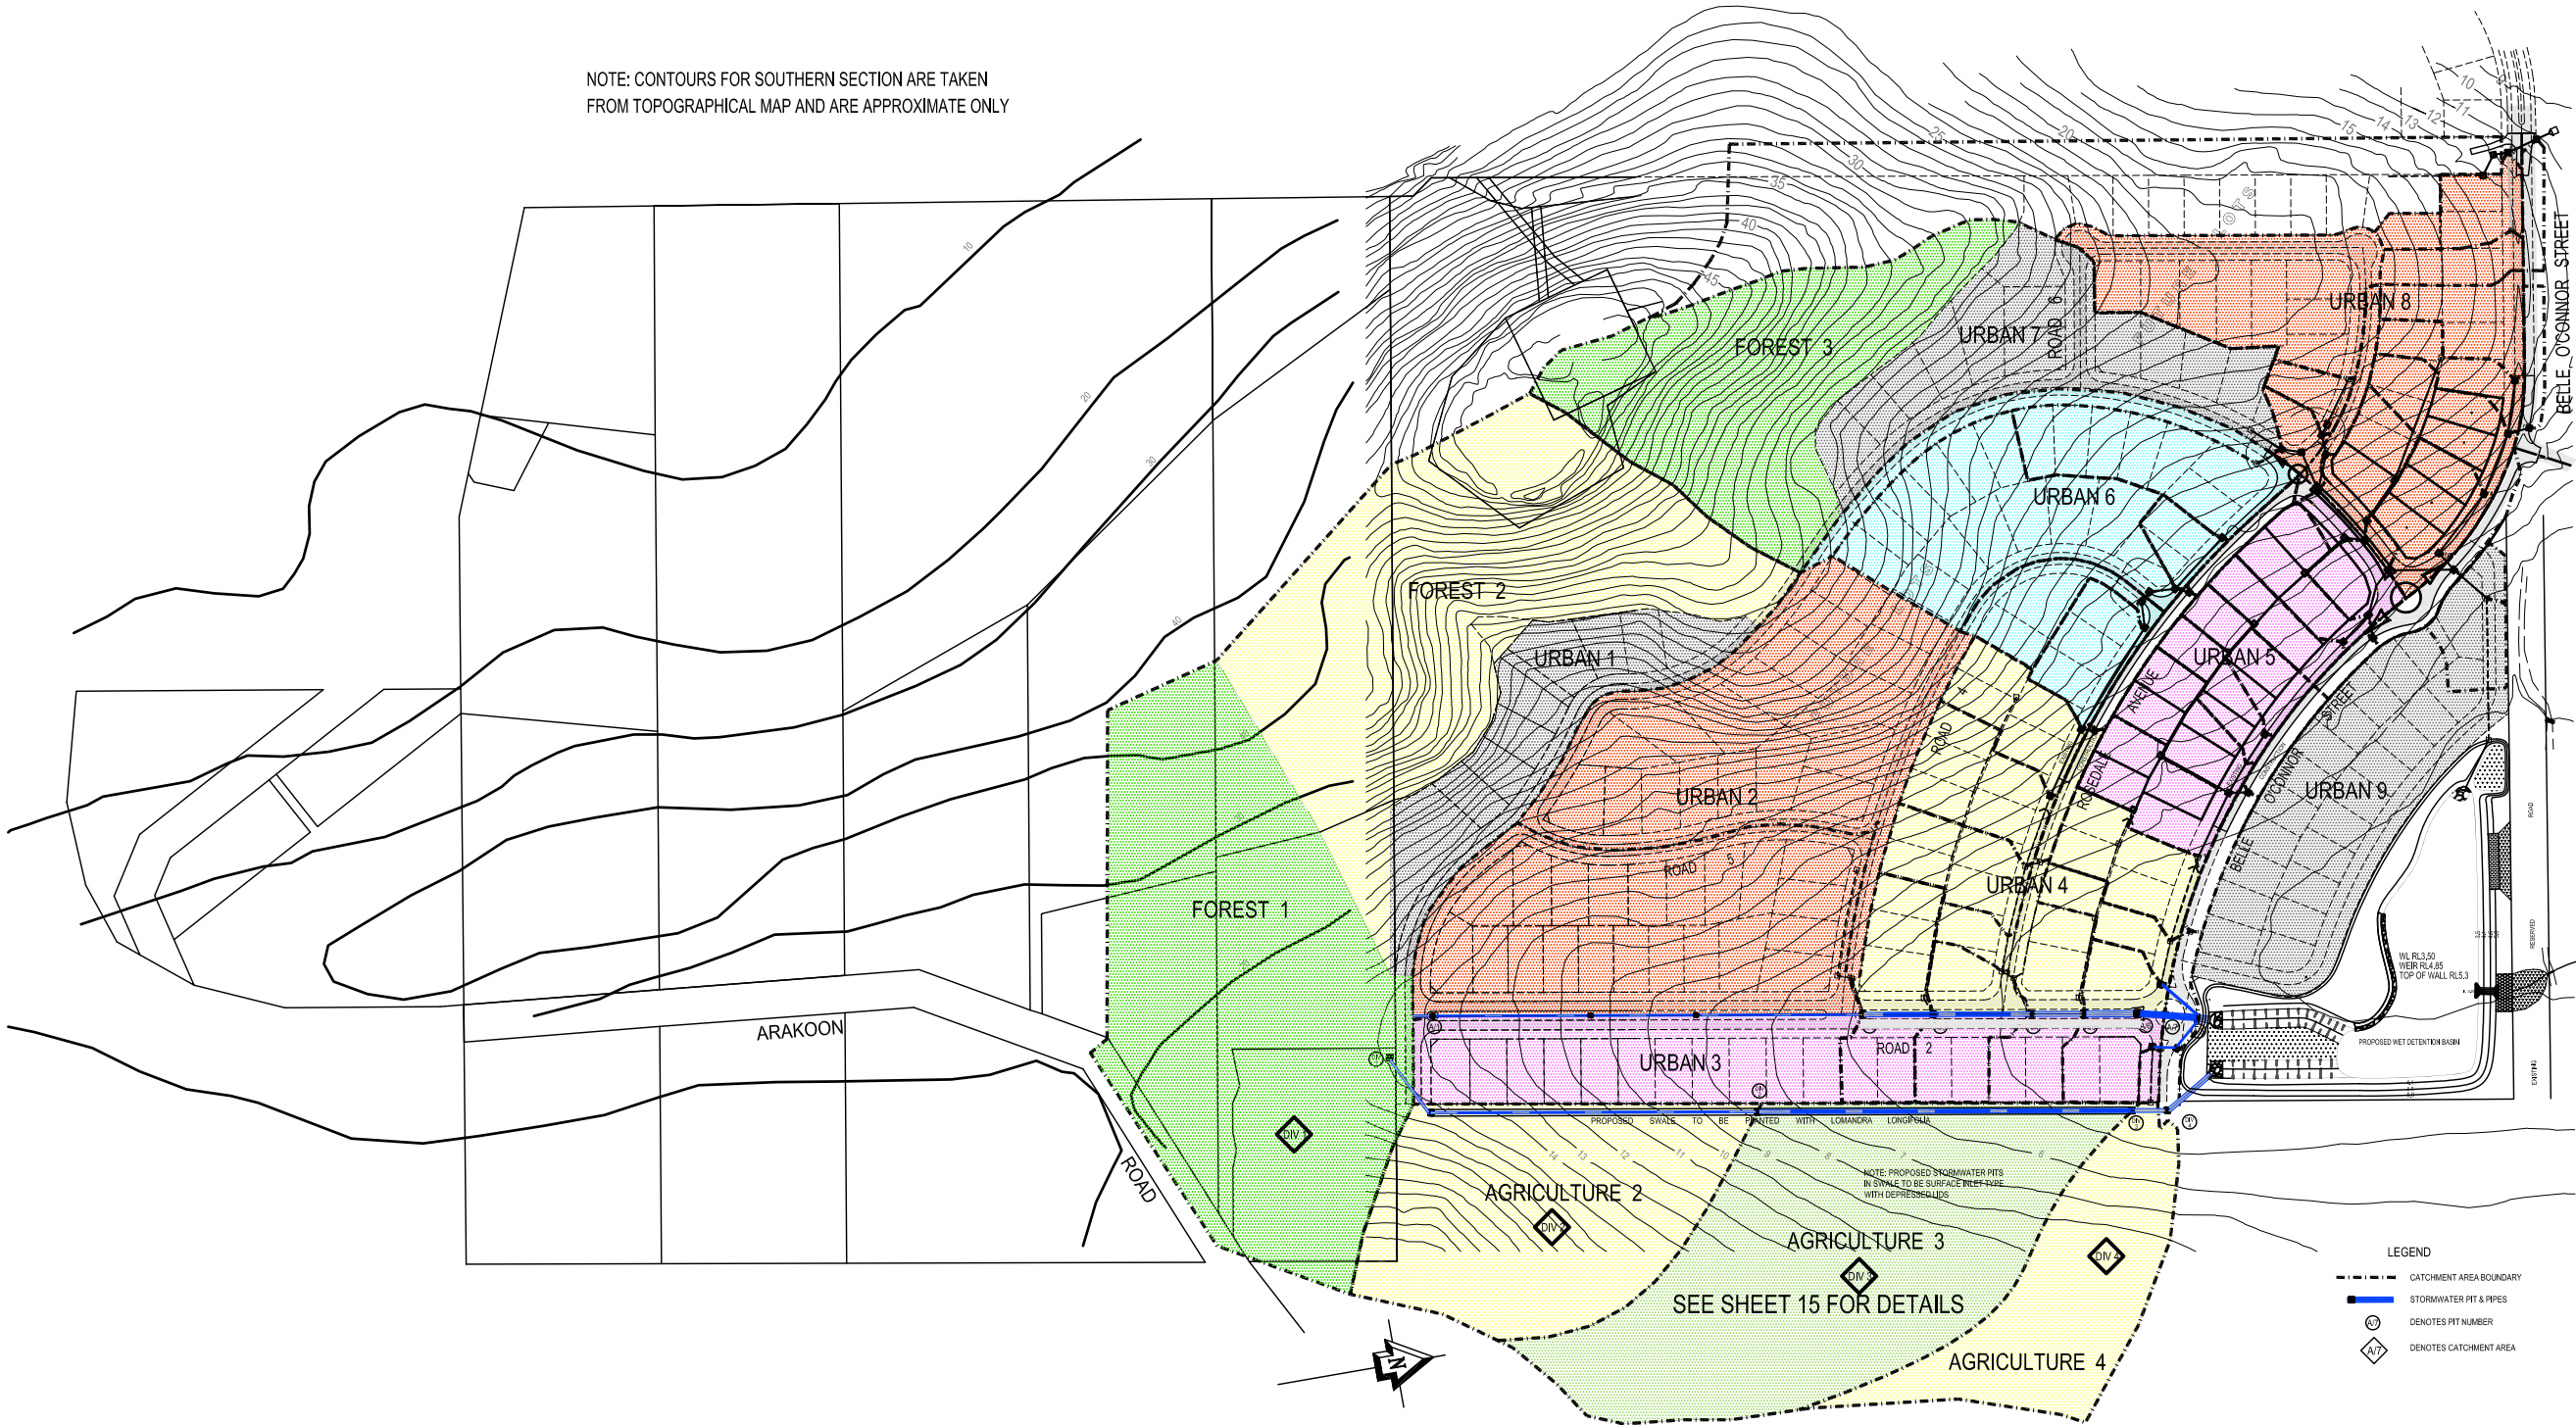

SCALE 0 20 40 60 80 100 METRES
1:2000 @ A1

KING + CAMPBELL
with
craig teasdell
architect

1st Floor, Colonial Arcade
25-27 Hay Street
Port Macquarie NSW 2444
PO Box 243
Port Macquarie 2444
T: 02 6596 2555
F: 02 6593 4064
E: info@kingcampbell.com.au

Rev A
Date 13.07.06
Description Issued for Approval

Scale AS SHOWN
Datum AHD
Caution: The stated scale of this drawing may have been altered by copying or other means. The scale should be verified prior to using the drawing to derive measurements.
Copyright King & Campbell Pty Ltd

Project Number 14777
Drawing Number 14777SMP1.DWG
DA Number
Drawn ES
Checked PJR
Date Created JUNE 2006

Drawing Title EXHIBIT 11 - OVERALL STORMWATER MANAGEMENT PLAN
Project LOT 124 DP 1097510 AND LOT 22 DP 1071657 SEASCAPE GROVE SOUTH WEST ROCKS
Client WALDEL PARK PTY LTD
Sheet 14 of 18
Rev A