


PRELIMINARY ONLY - NOT TO BE USED FOR CONSTRUCTION

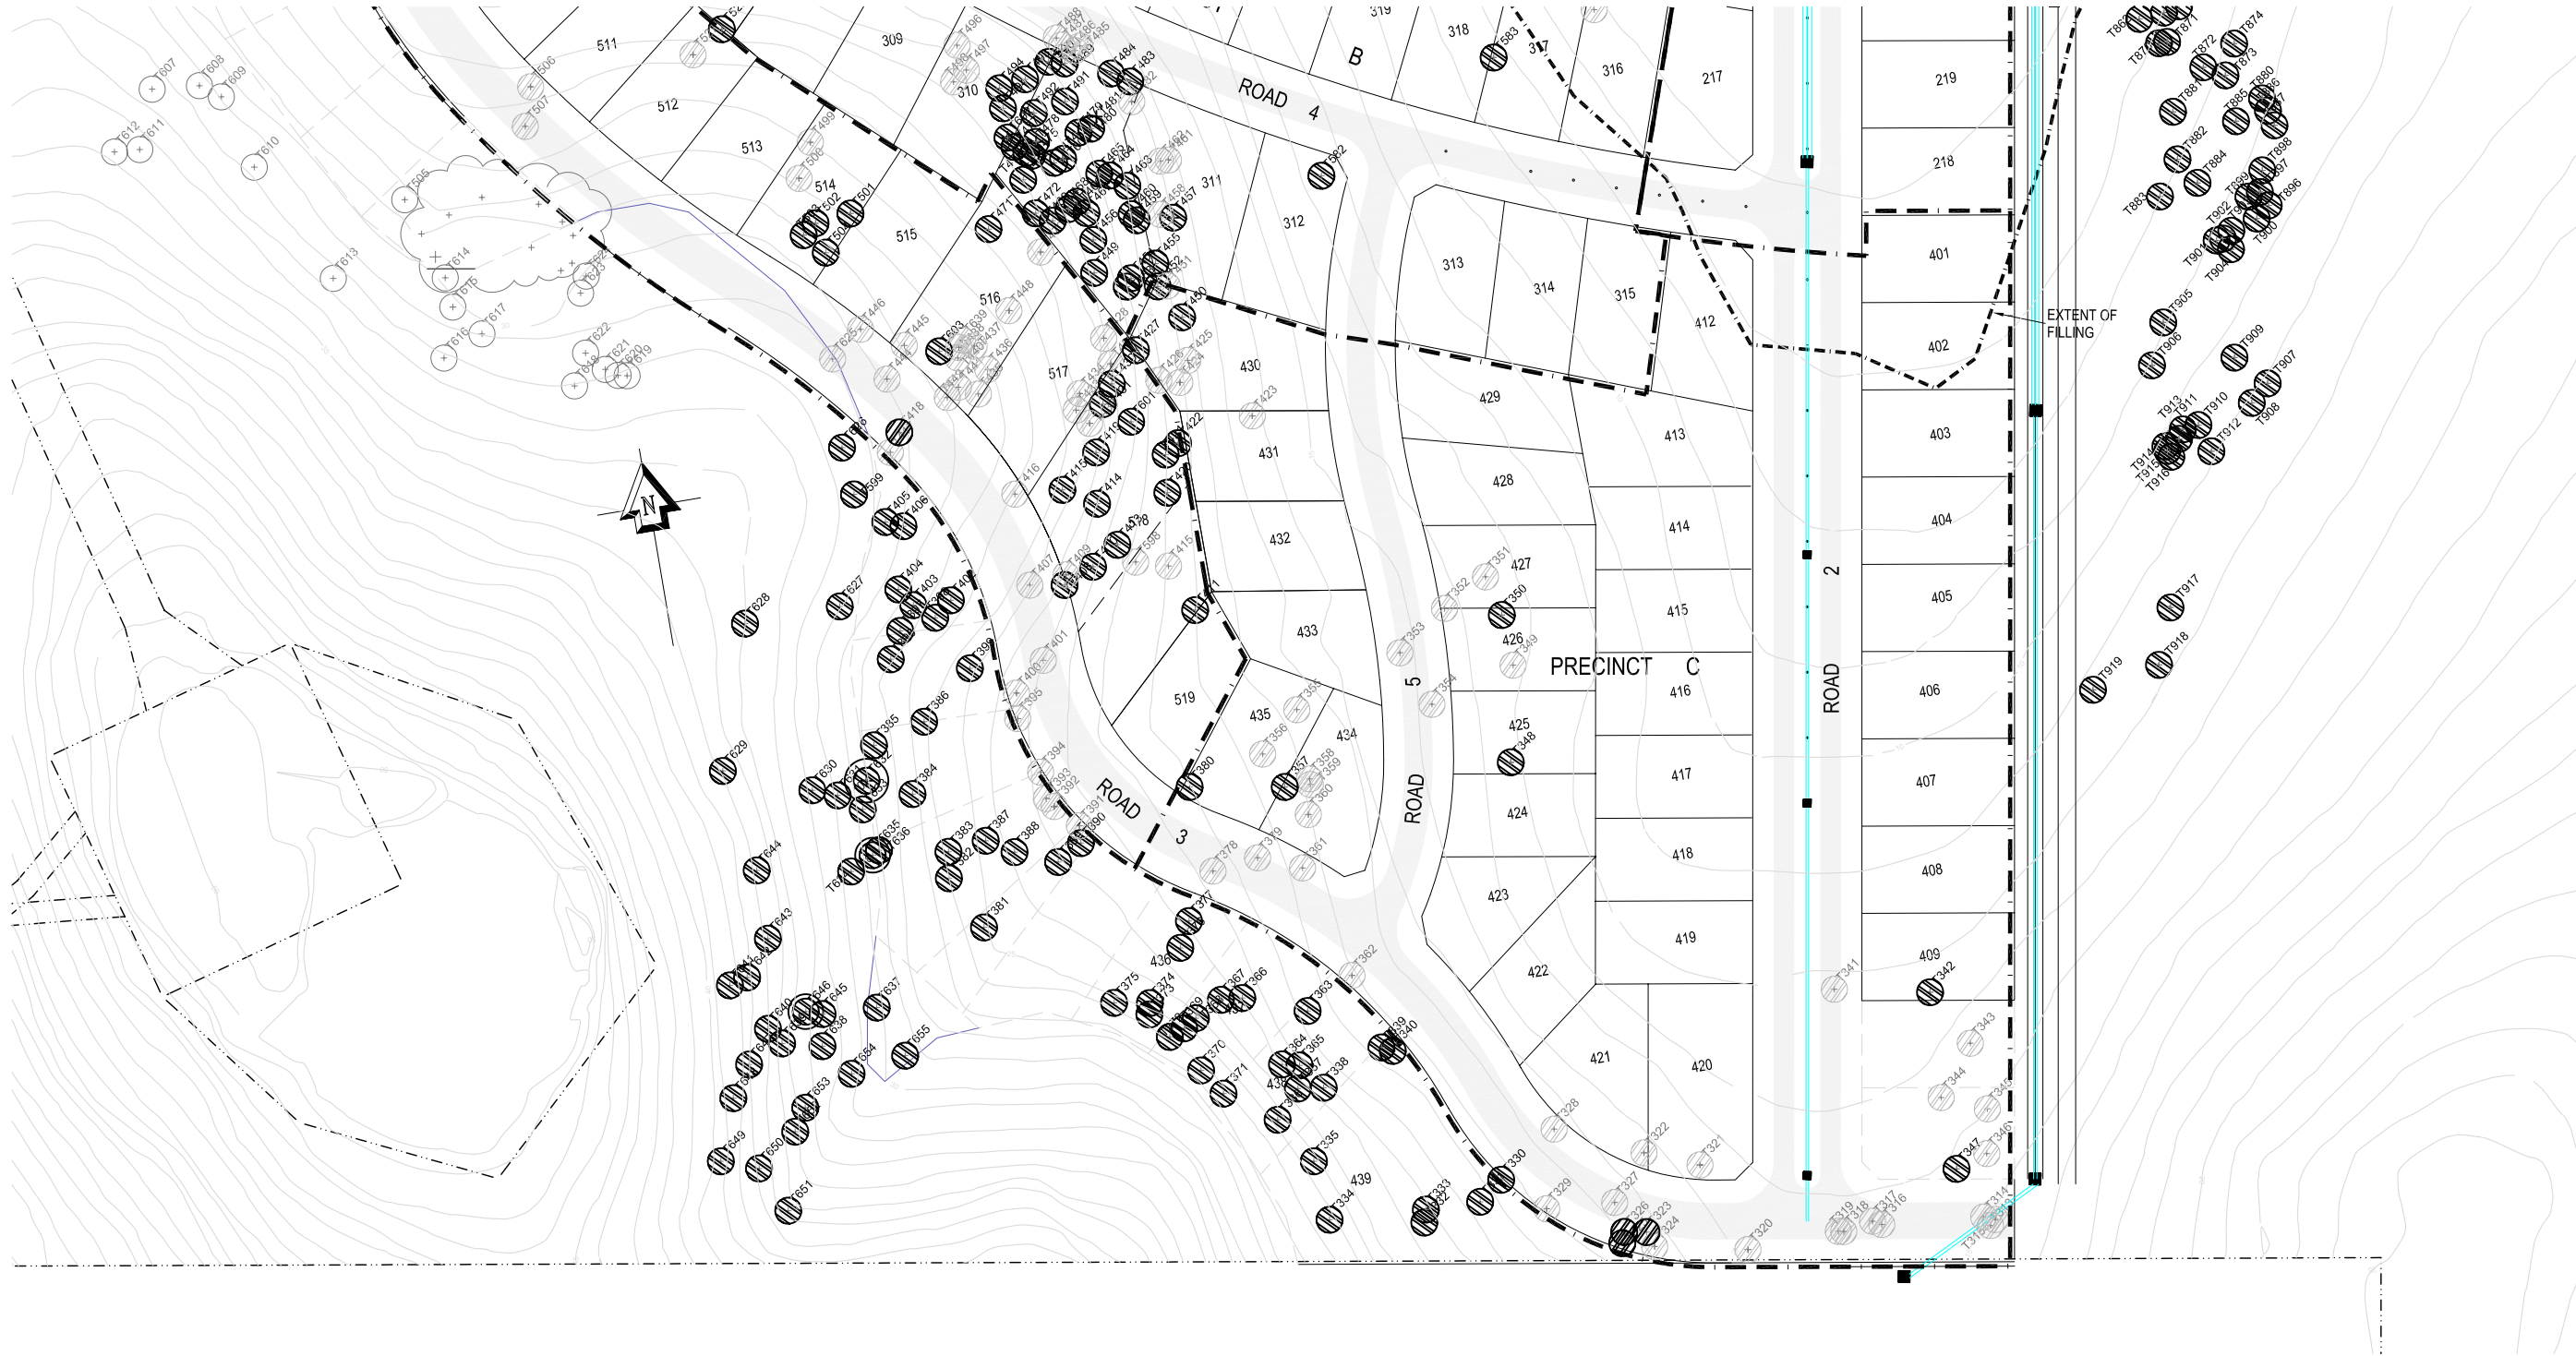

LEGEND

- T601 TREE TO BE RETAINED
- T1415 TREE TO BE REMOVED
- ROCK TREE PROTECTION

REFER TO SEPARATE SCHEDULE FOR TREE SIZE & SPECIES

SCALE 0 10 20 30 40 METRES
1:800 @ A1

KING + CAMPBELL
with
craig feasdell
architect

1st Floor, Colonial Arcade
25-27 Hay Street
Port Macquarie NSW 2444
PO Box 243
Port Macquarie 2444
T: 02 6586 2555
F: 02 6583 4064
E: info@kingcampbell.com.au

Rev
A
B
C

Date
13.07.06
30.11.06
09.03.07

Description
Issued for Approval
Tree 418, 323, 325 & 326 Amended
Lot Bdry's 307 - 311 & 512 - 518 Amended

Scale AS SHOWN

Datum AHD

Caution: The stated scale of this drawing may have been altered by copying or other means. The scale should be verified prior to using the drawing to derive measurements.

Copyright King & Campbell Pty Ltd

Project Number 14777
Drawing Number 14777Tree2.DWG
DA Number
Drawn AB
Checked PJR
Date Created JUNE 2006

Drawing Title

EXISTING TREE DETAIL

Project

LOT 124 DP 1097510 AND LOT 22 DP 1071657 SEASCOPE GROVE
SOUTH WEST ROCKS

Client

WALDEL PARK PTY LTD

Sheet 3 of 18

Rev

C